


Yellow arrows and header text to be fret-cut acrylic and recessed into the substrate and finished flush with sign face. Arrow & header elements to be internally illuminated

Map and white text to be stove enamelled

Top section of sign (denoted by red outline) to be of stove enamel construction (fixed on top of concrete lower section

Recessed logo machine cut into concrete structure

Bottom half of sign to be cast from concrete

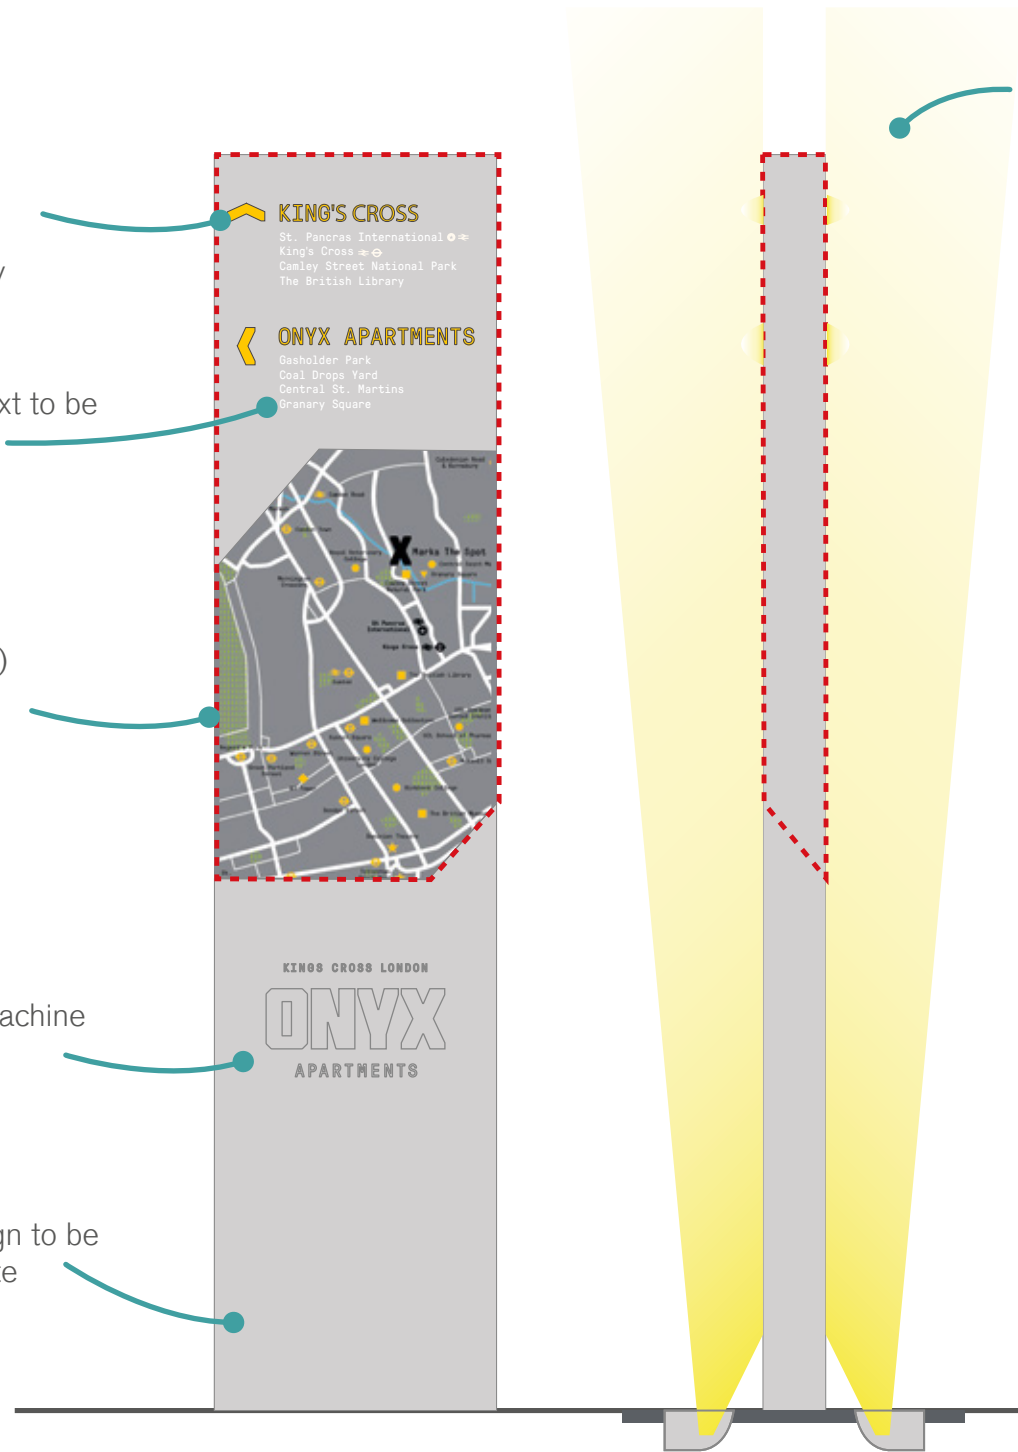

Sign to be double-sided. Only variation will be destination content

Recessed trough lights fitted into the paving to provide illumination from the ground and up the front and rear face of the signs



Sign dimensions:

H 2000mm x W 450mm x D 100mm