

Residential Areas

- Private Residential
- Intermediate Housing
- Social Rented

Commercial & Communal Area

- Commercial Area
- Communal Areas
- Sub Station

- Site Boundary
- Red Line Boundary


Rev.J 18/06/2019: (WITHDRAWN)

Rev.K 20/06/2019:

- 1.RESIDENTIAL:
  - R.1) Lift serving Block A omitted
  - R.2) Block A cycle store repositioned to lower ground floor.
  - R.3) Block C cycle store and cycle lift repositioned, staircase amended.
  - R.4) Wheelchair unit repositioned to first floor, lift serving wheelchair unit indicated
  - R.5) Block C entrance repositioned, entrance hall amended, staircase amended, refuse store repositioned.
- 2.COMMERCIAL:
  - C.1) Staircases repositioned, passenger lift added, general revision to accord with the amendments to staircases.
  - C.2) Floor voids omitted.

Rev.L 01/08/2019:

- 1.RESIDENTIAL:
  - R.1) Entrance/means of escape doors revised.
- 2.COMMERCIAL:
  - C.1) Emergency exit doors and secondary entrance door revised.

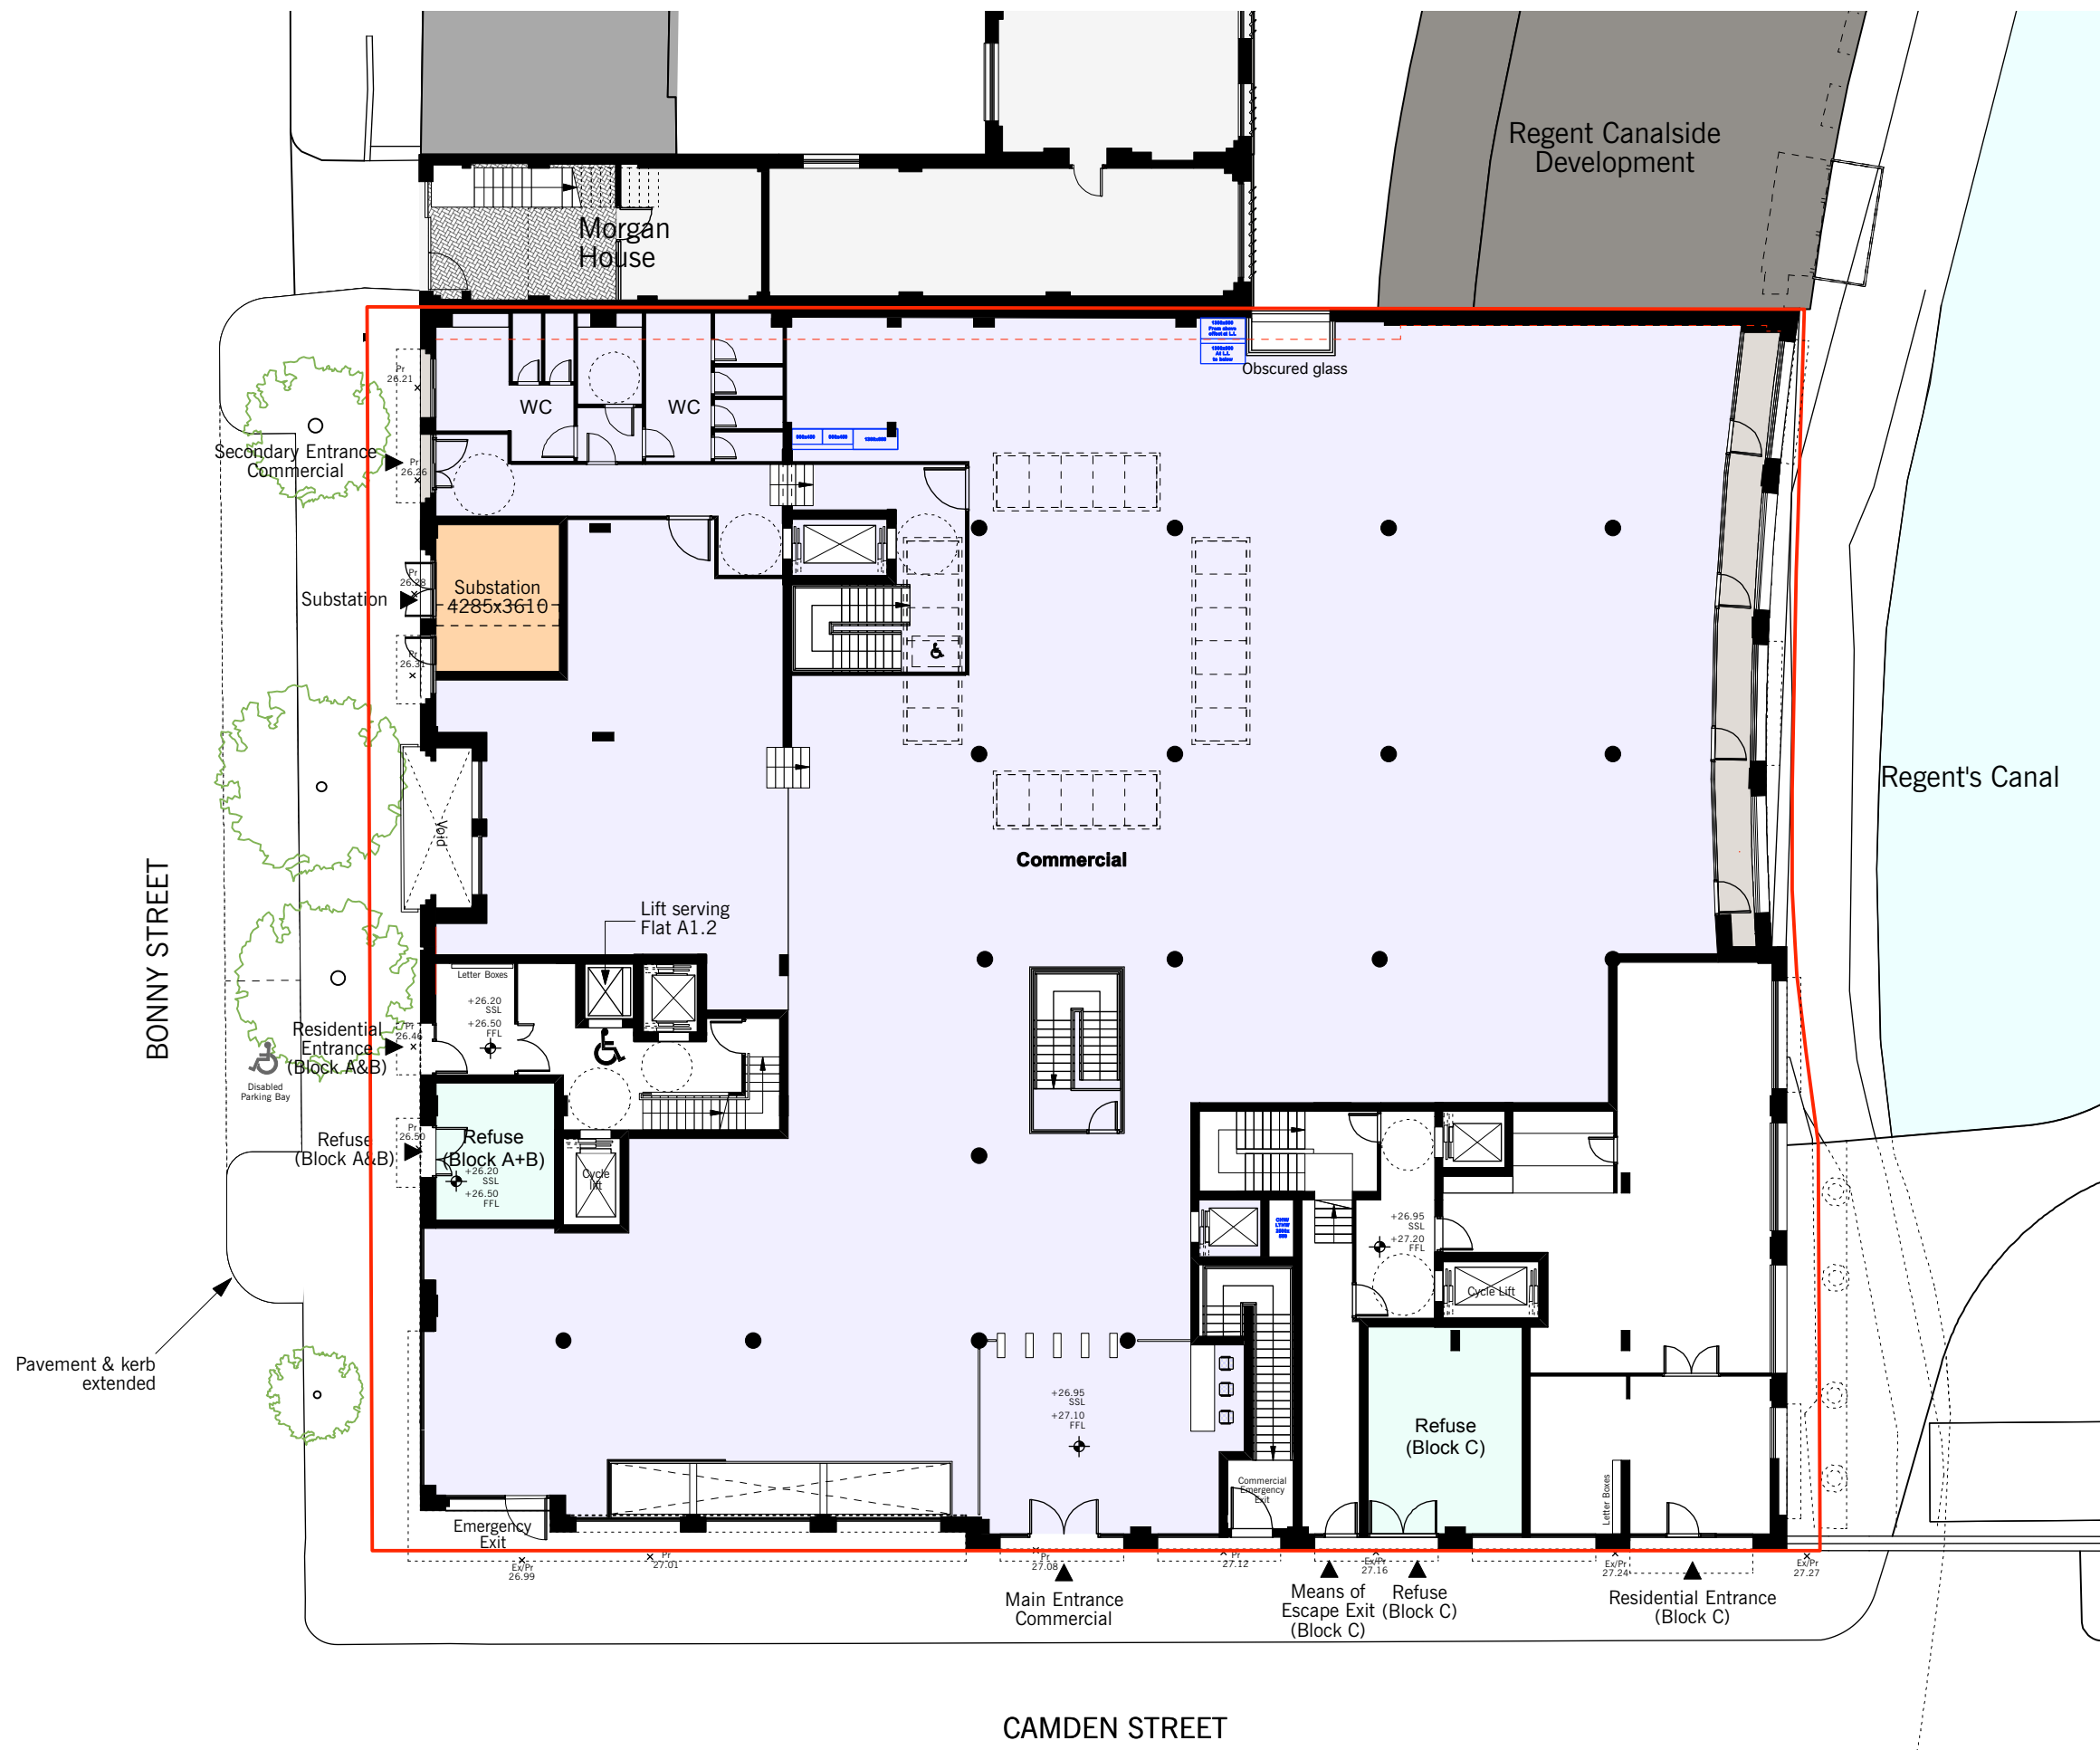

S73 MINOR MATERIAL AMENDMENTS