


LOCATION PLAN  
SCALE 1:1000

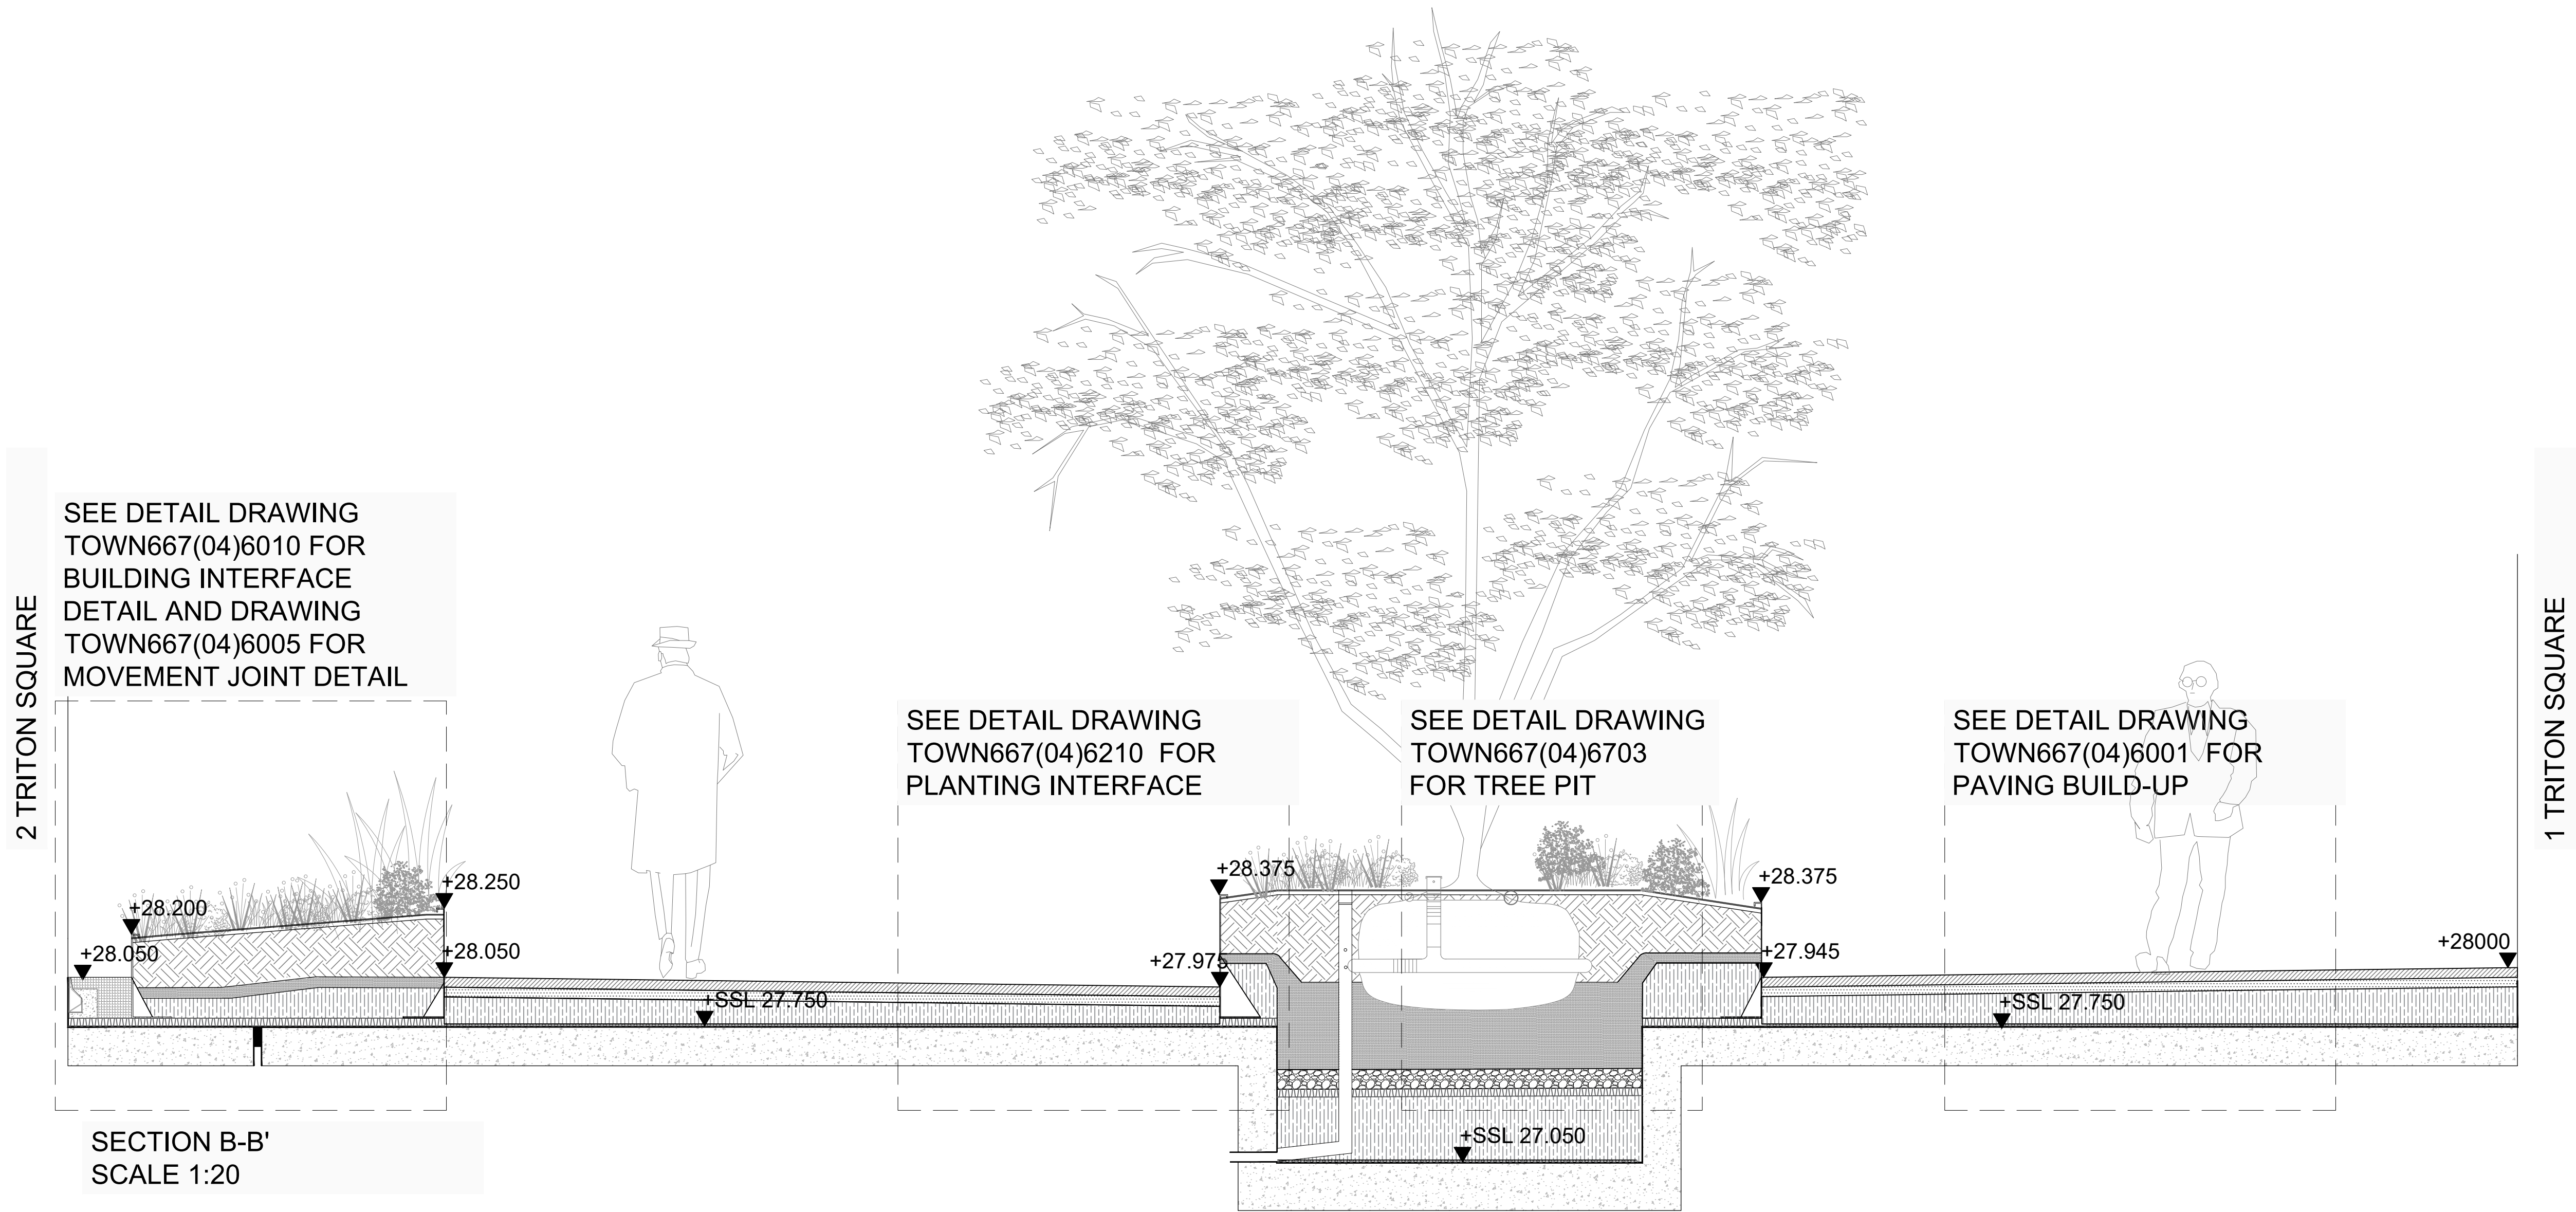

GENERAL NOTES

1. DO NOT SCALE DRAWING.
2. ALL SETTING OUT, LEVELS AND DIMENSIONS TO BE AGREED ON SITE.
3. THE DIMENSIONS OF ALL MATERIALS MUST BE CHECKED ON SITE BEFORE BEING LAID OUT.
4. THIS DRAWING MUST BE READ WITH THE RELEVANT SPECIFICATION CLAUSES AND DETAIL DRAWINGS.
5. ORDER OF CONSTRUCTION AND SETTING OUT TO BE AGREED ON SITE.

HEALTH AND SAFETY INFORMATION

REFER TO HEALTH AND SAFETY FILE.

Rev	Description	Date
00	First Issue	20.06.19
01	STAGE 4 TENDER ISSUE	28.06.19

CLIENT

British Land  
45 Seymour Street, London W1H 7LX  
Telephone: 020 7486 4466 Fax: 020 7935 5552  
E-Mail: info@britishland.com

CONSULTANT

TOWNSHEND  
LANDSCAPE ARCHITECTS

Northumberland House 303-306 High Holborn | London WC1V 7JZ  
E-mail: tia@townshendia.com  
Telephone: 020 7729 9333

PROJECT

REGENTS PLACE - 1 TRITON

TITLE

1TS South Street - Section A-A', B-B'

PROJECT NUMBER

667

SCALE (@ A1)

1:20

DATE

JUNE 2019

DRAWN BY

FL

CHECKED BY

SP

STAGE 4 - TENDER ISSUE

DRAWING NUMBER

TOWN667(04)7001

REV

01



2 TRITON SQUARE


SEE DETAIL DRAWING  
TOWN667(04)6010 FOR  
BUILDING INTERFACE

SEE DETAIL DRAWING  
TOWN667(04)6701 FOR SOFT  
LANDSCAPE BUILD-UP

SEE DETAIL DRAWING  
TOWN667(04)6001 FOR  
PAVING BUILD-UP


SEE DETAIL DRAWING  
TOWN667(04)6010 FOR  
BUILDING INTERFACE

1 TRITON SQUARE

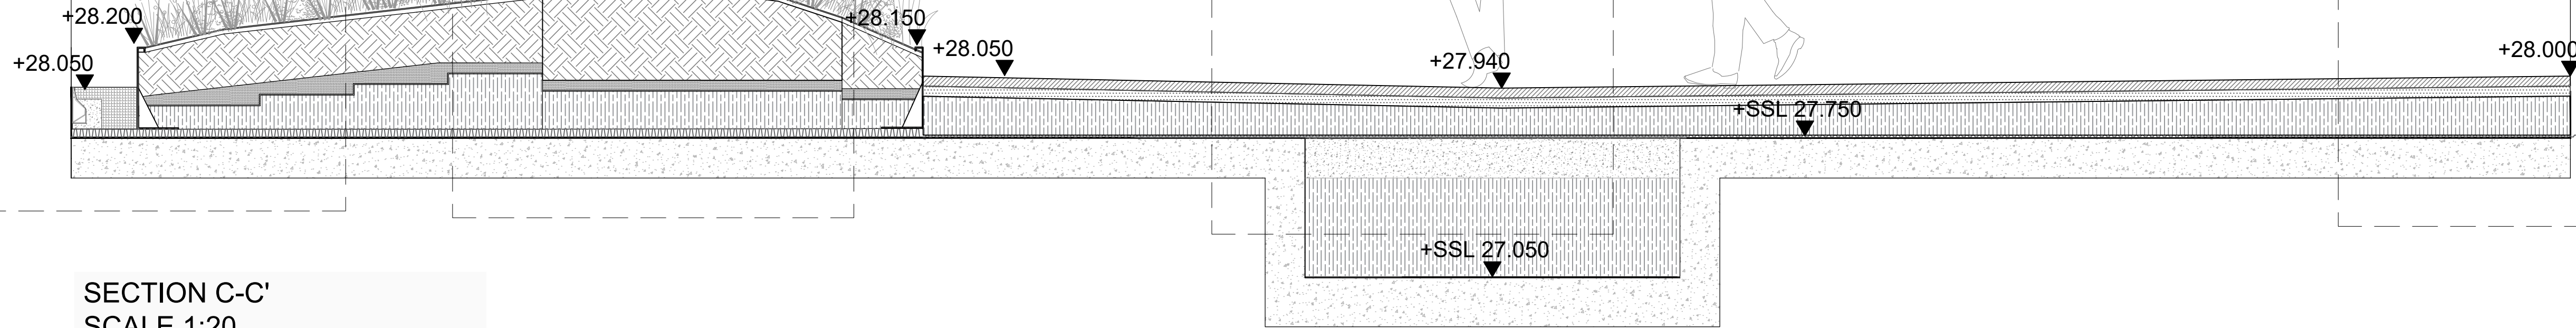

SECTION C-C'  
SCALE 1:20

LOCATION PLAN  
SCALE 1:1000

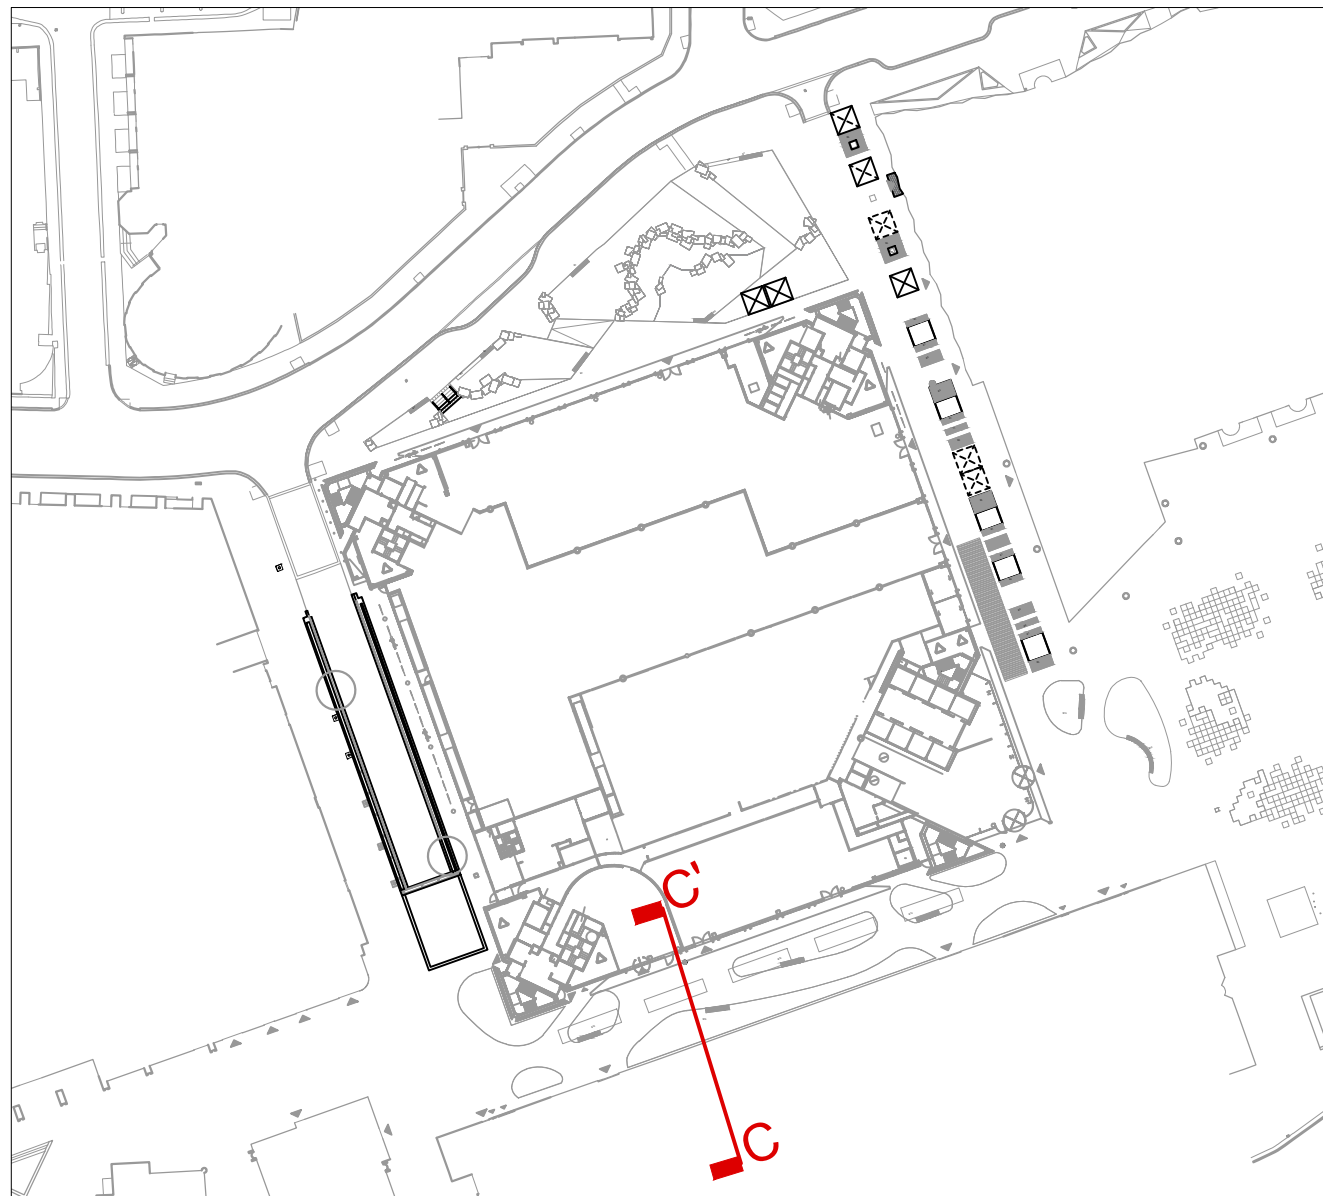

GENERAL NOTES

1. DO NOT SCALE DRAWING.
2. ALL SETTING OUT, LEVELS AND DIMENSIONS TO BE AGREED ON SITE.
3. THE DIMENSIONS OF ALL MATERIALS MUST BE CHECKED ON SITE BEFORE BEING LAID OUT.
4. THIS DRAWING MUST BE READ WITH THE RELEVANT SPECIFICATION CLAUSES AND DETAIL DRAWINGS.
5. ORDER OF CONSTRUCTION AND SETTING OUT TO BE AGREED ON SITE.

HEALTH AND SAFETY INFORMATION

REFER TO HEALTH AND SAFETY FILE.

Rev	Description	Date
00	First Issue	20.06.19
01	STAGE 4 TENDER ISSUE	28.06.19

CLIENT

British Land  
45 Seymour Street, London W1H 7LX  
Telephone: 020 7486 4466 Fax: 020 7935 5552  
E-Mail: info@britishland.com

CONSULTANT

TOWNSHEND  
LANDSCAPE ARCHITECTS

Northumberland House 303-306 High Holborn | London WC1V 7JZ  
E-mail: tia@townshendia.com  
Telephone: 020 7729 9333

PROJECT

REGENTS PLACE - 1 TRITON

TITLE

1TS South Street - Section C-C'

PROJECT NUMBER

667

SCALE (@ A1)

1:20

DATE

JUNE 2019

DRAWN BY

FL

CHECKED BY

SP

STAGE 4 - TENDER ISSUE

DRAWING NUMBER

TOWN667(04)7002

REV

01



SECTION A-A'  
SCALE 1:20

1 TRITON SQUARE

SEE DETAIL DRAWING TOWN667(04)6001 FOR PAVING BUILD-UP

EXISTING GRILLS TO BE RETAINED AND ADJUSTED TO NEW PAVING LEVELS.

SEE DETAIL DRAWING TOWN667(04)6702 FOR TREE PIT BUILD-UP

SEE DETAIL DRAWING TOWN667(04)6001 FOR PAVING BUILD-UP

INTERFACE WITH EXISTING PLAZA STRUCTURE TO BE SURVEYED AND REVIEWED

PHASE 3 WORKS PLAZA

EXISTING LEVEL 27.810

SECTION B-B'  
SCALE 1:20

LOCATION PLAN  
SCALE 1:1000

Rev	Description	Date
00	First Issue	20.06.19
01	STAGE 4 TENDER ISSUE	28.06.19

CONSULTANT


T O W N S H E N D  
L A N D S C A P E A R C H I T E C T S

Northumberland House 303-306 High Holborn | London WC1V 7JZ  
E-mail: [lia@townshendlia.com](mailto:lia@townshendlia.com)  
Telephone: 020 7729 9333


<b>PROJECT NUMBER</b>	<b>DATE</b>
667	JUNE 2019
<b>SCALE (@ A1)</b>	<b>DRAWN BY</b> FL
1:20	<b>CHECKED BY</b> SP

<h2 style="margin: 0;">STAGE 4 - TENDER ISSUE</h2>		
<b>DRAWING NUMBER</b>	<b>REV</b>	
TOWN667(04)7003	01	



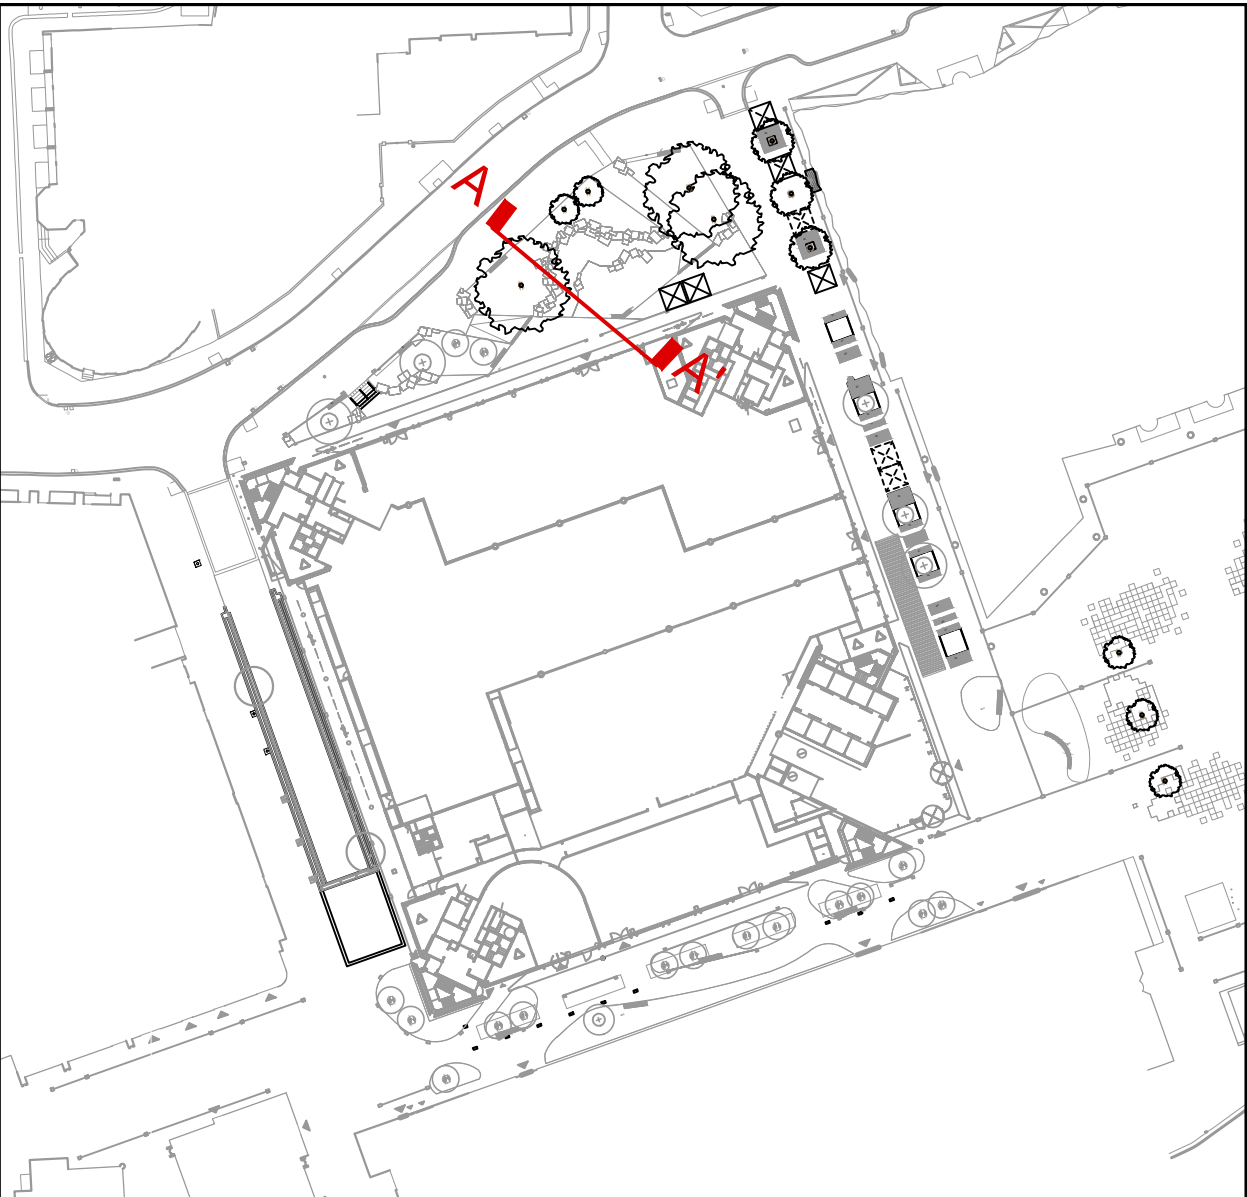

LOCATION PLAN  
SCALE 1:1000

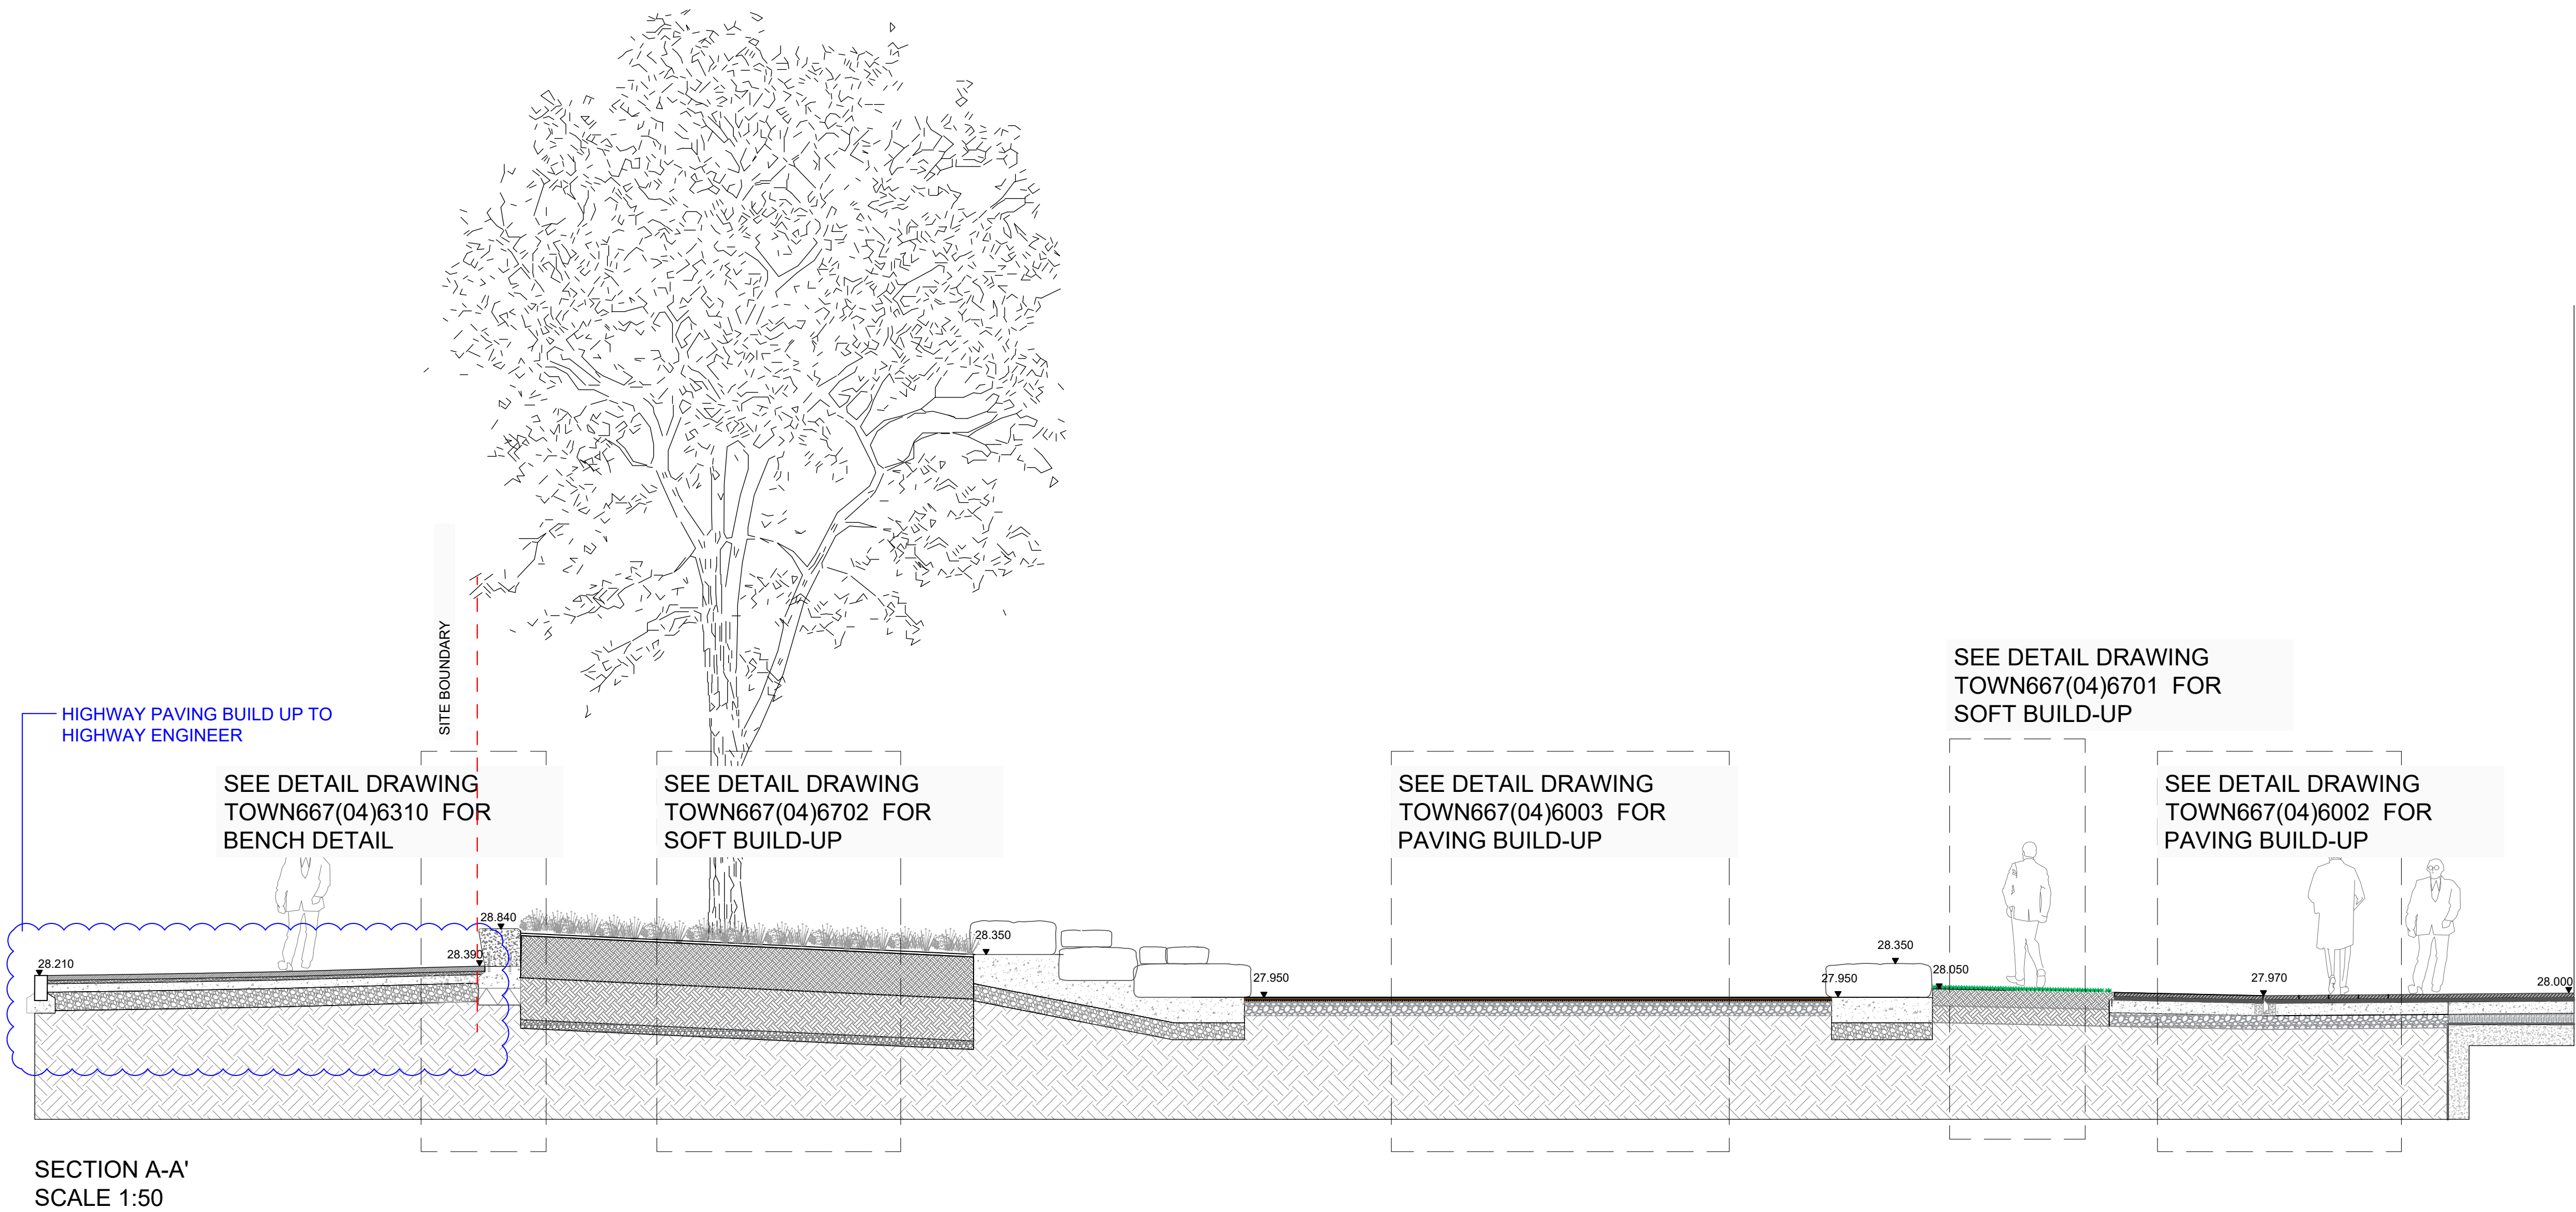

GENERAL NOTES

1. DO NOT SCALE DRAWING.
2. ALL SETTING OUT, LEVELS AND DIMENSIONS TO BE AGREED ON SITE.
3. THE DIMENSIONS OF ALL MATERIALS MUST BE CHECKED ON SITE BEFORE BEING LAID OUT.
4. THIS DRAWING MUST BE READ WITH THE RELEVANT SPECIFICATION CLAUSES AND DETAIL DRAWINGS.
5. ORDER OF CONSTRUCTION AND SETTING OUT TO BE AGREED ON SITE.

HEALTH AND SAFETY INFORMATION

REFER TO HEALTH AND SAFETY FILE.

Rev	Description	Date
00	First Issue	20.06.19
01	STAGE 4 TENDER ISSUE	28.06.19

CLIENT

British Land  
45 Seymour Street, London W1H 7LX  
Telephone: 020 7486 4466 Fax: 020 7935 5552  
E-Mail: info@britishland.com

CONSULTANT

TOWNSHEND  
LANDSCAPE ARCHITECTS

Northumberland House 303-306 High Holborn | London WC1V 7JZ  
E-mail: tia@townshendia.com  
Telephone: 020 7729 9333

PROJECT

REGENTS PLACE - 1 TRITON

TITLE

1TS Londford Place - Section A-A

PROJECT NUMBER

667

SCALE (@ A1)

1:50

DATE

JUNE 2019

DRAWN BY FL

CHECKED BY SP

STAGE 4 - TENDER ISSUE

DRAWING NUMBER

TOWN667(04)7004

REV

01