


NOTES


- DO NOT SCALE FROM THIS DRAWING, USE FIGURED DIMENSIONS ONLY, AND CHECK ALL DIMENSIONS ON SITE.

KEY

---	SERVICES AT LOW LEVEL.
----	SERVICES BELOW FLOOR.
- - - -	SERVICES IN CEILING VOID.
H/L	HIGH LEVEL.
L/L	LOW LEVEL.
F/A	FROM ABOVE.
F/B	FROM BELOW.
T/A	TO ABOVE.
T/B	TO BELOW.
⊗	EXTRACT FAN.
⊗	KITCHEN COOKER HOOD.
→	FLAT DUCT
⊗	CEILING MOUNTED EXTRACT GRILLE.
⊗	EXHAUST AIR BRICK

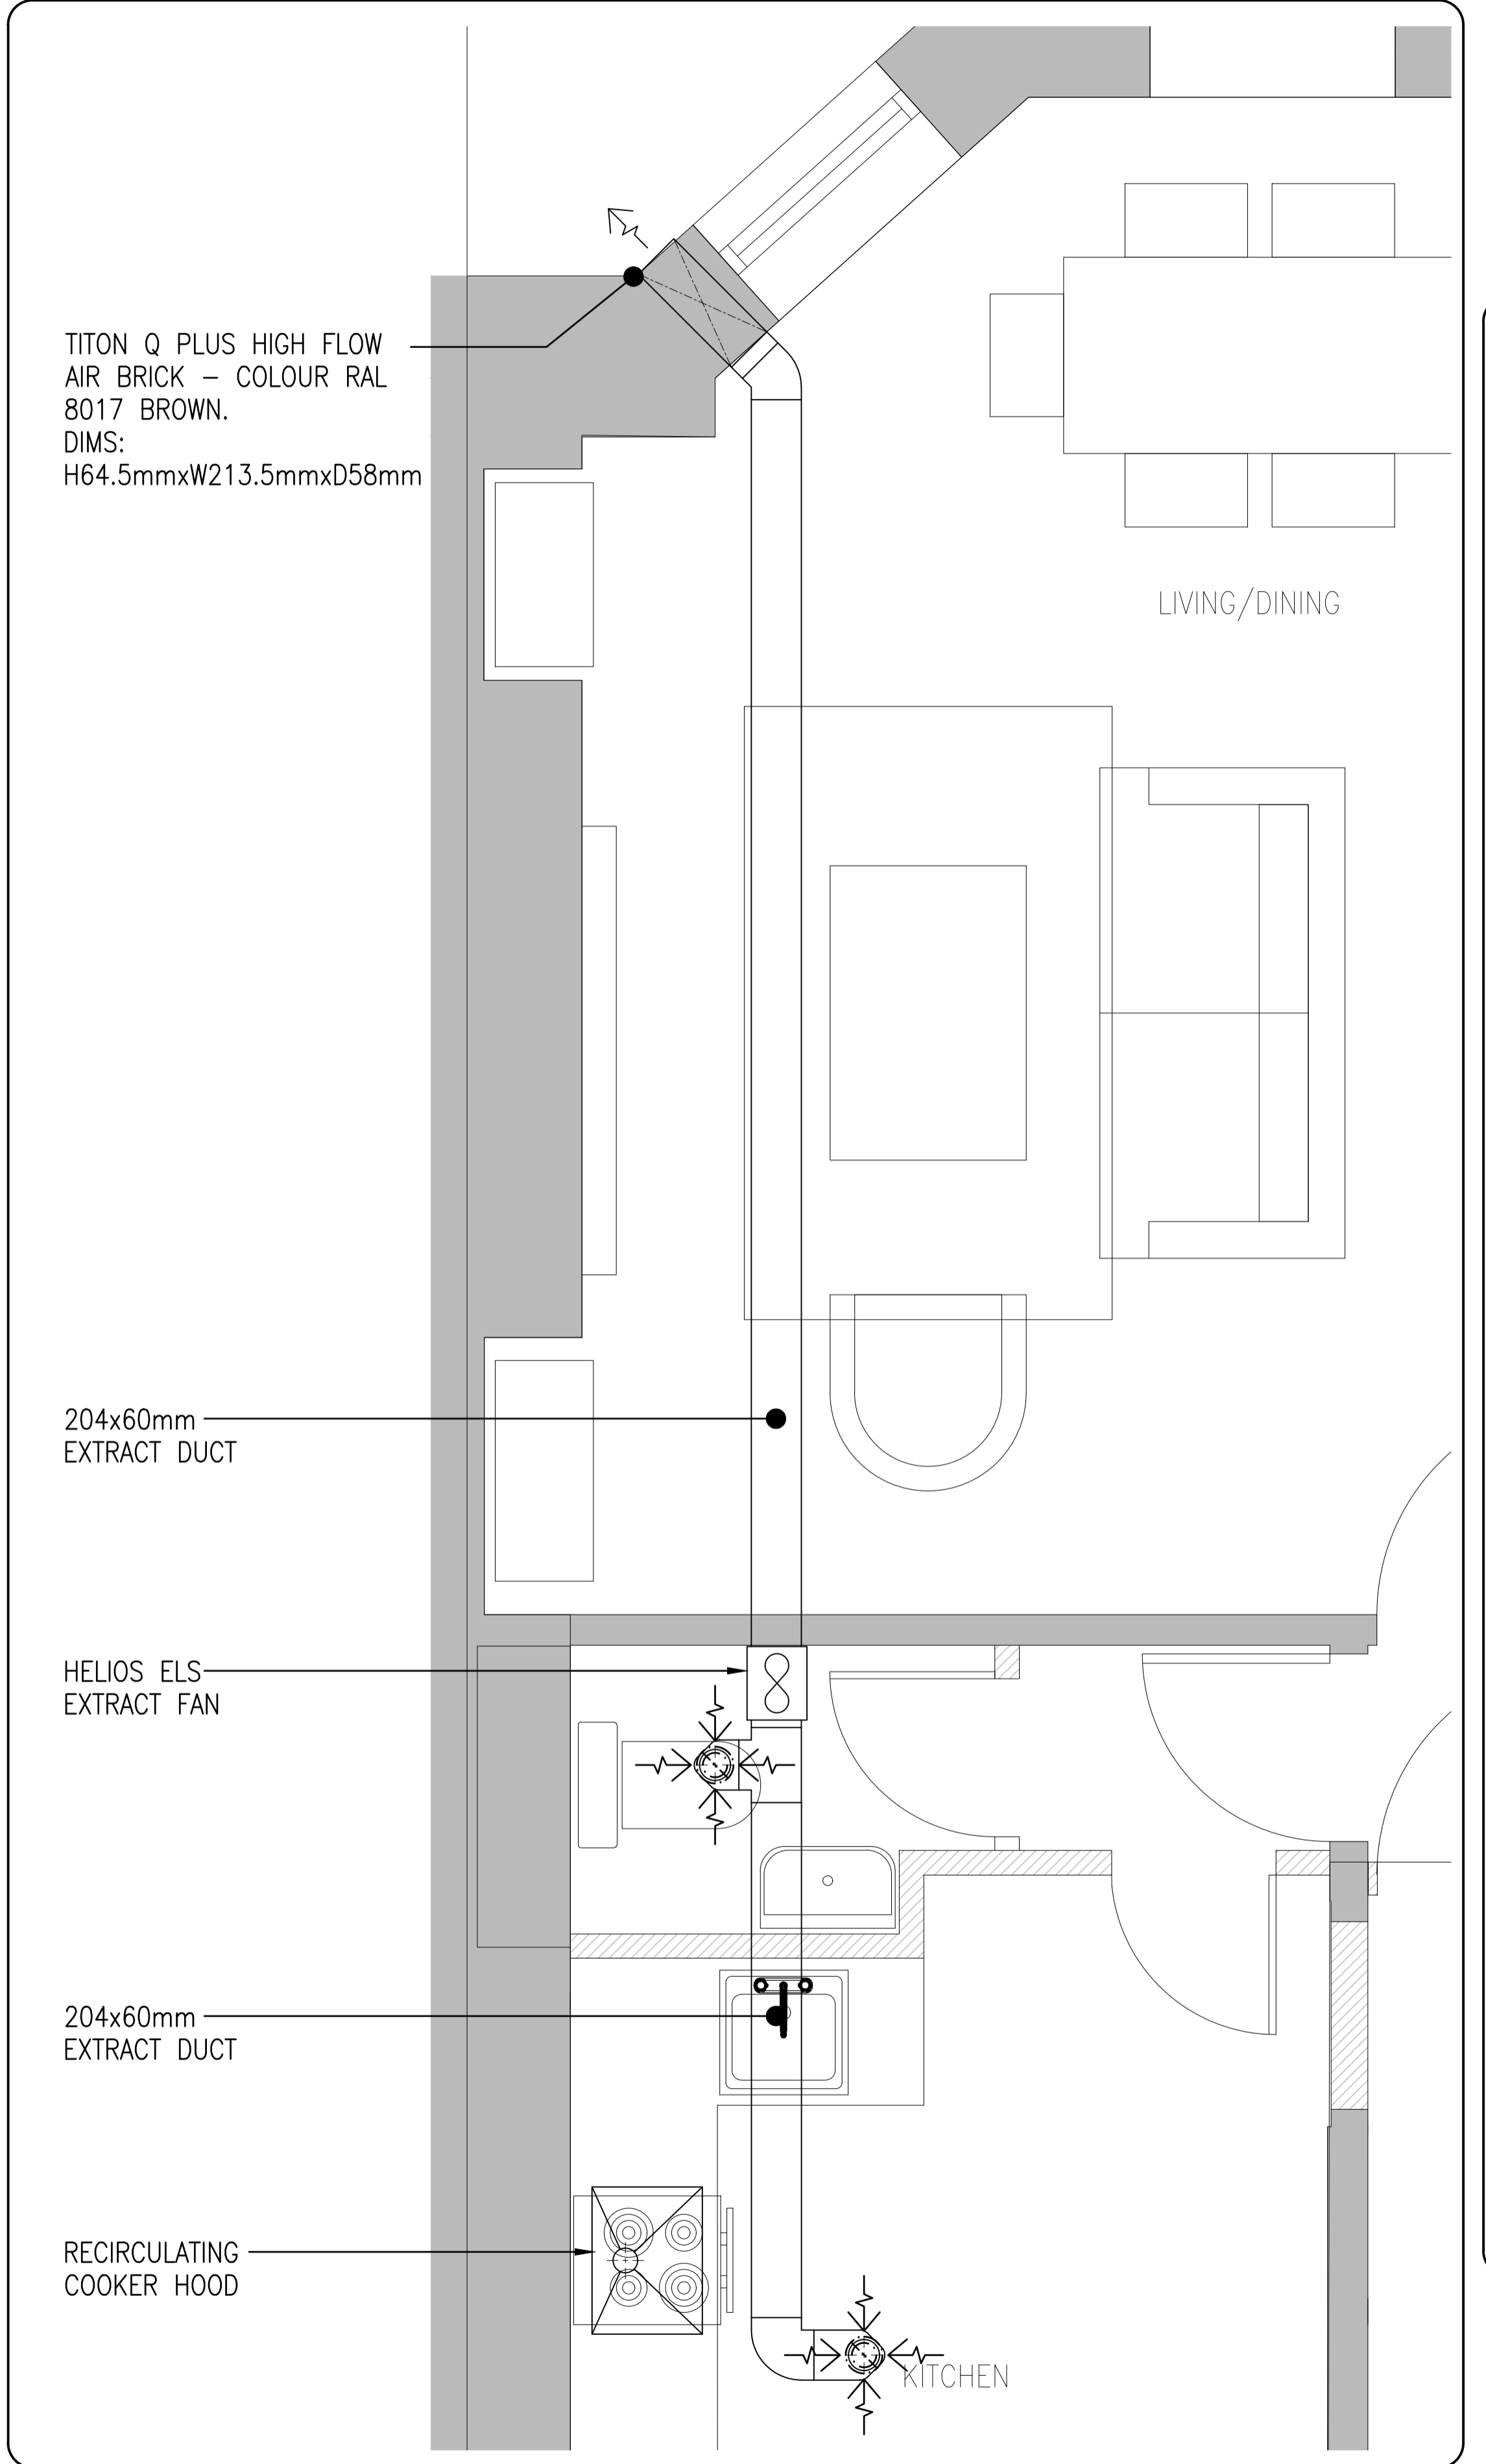

SECOND FLOOR DUPLEX DETAIL

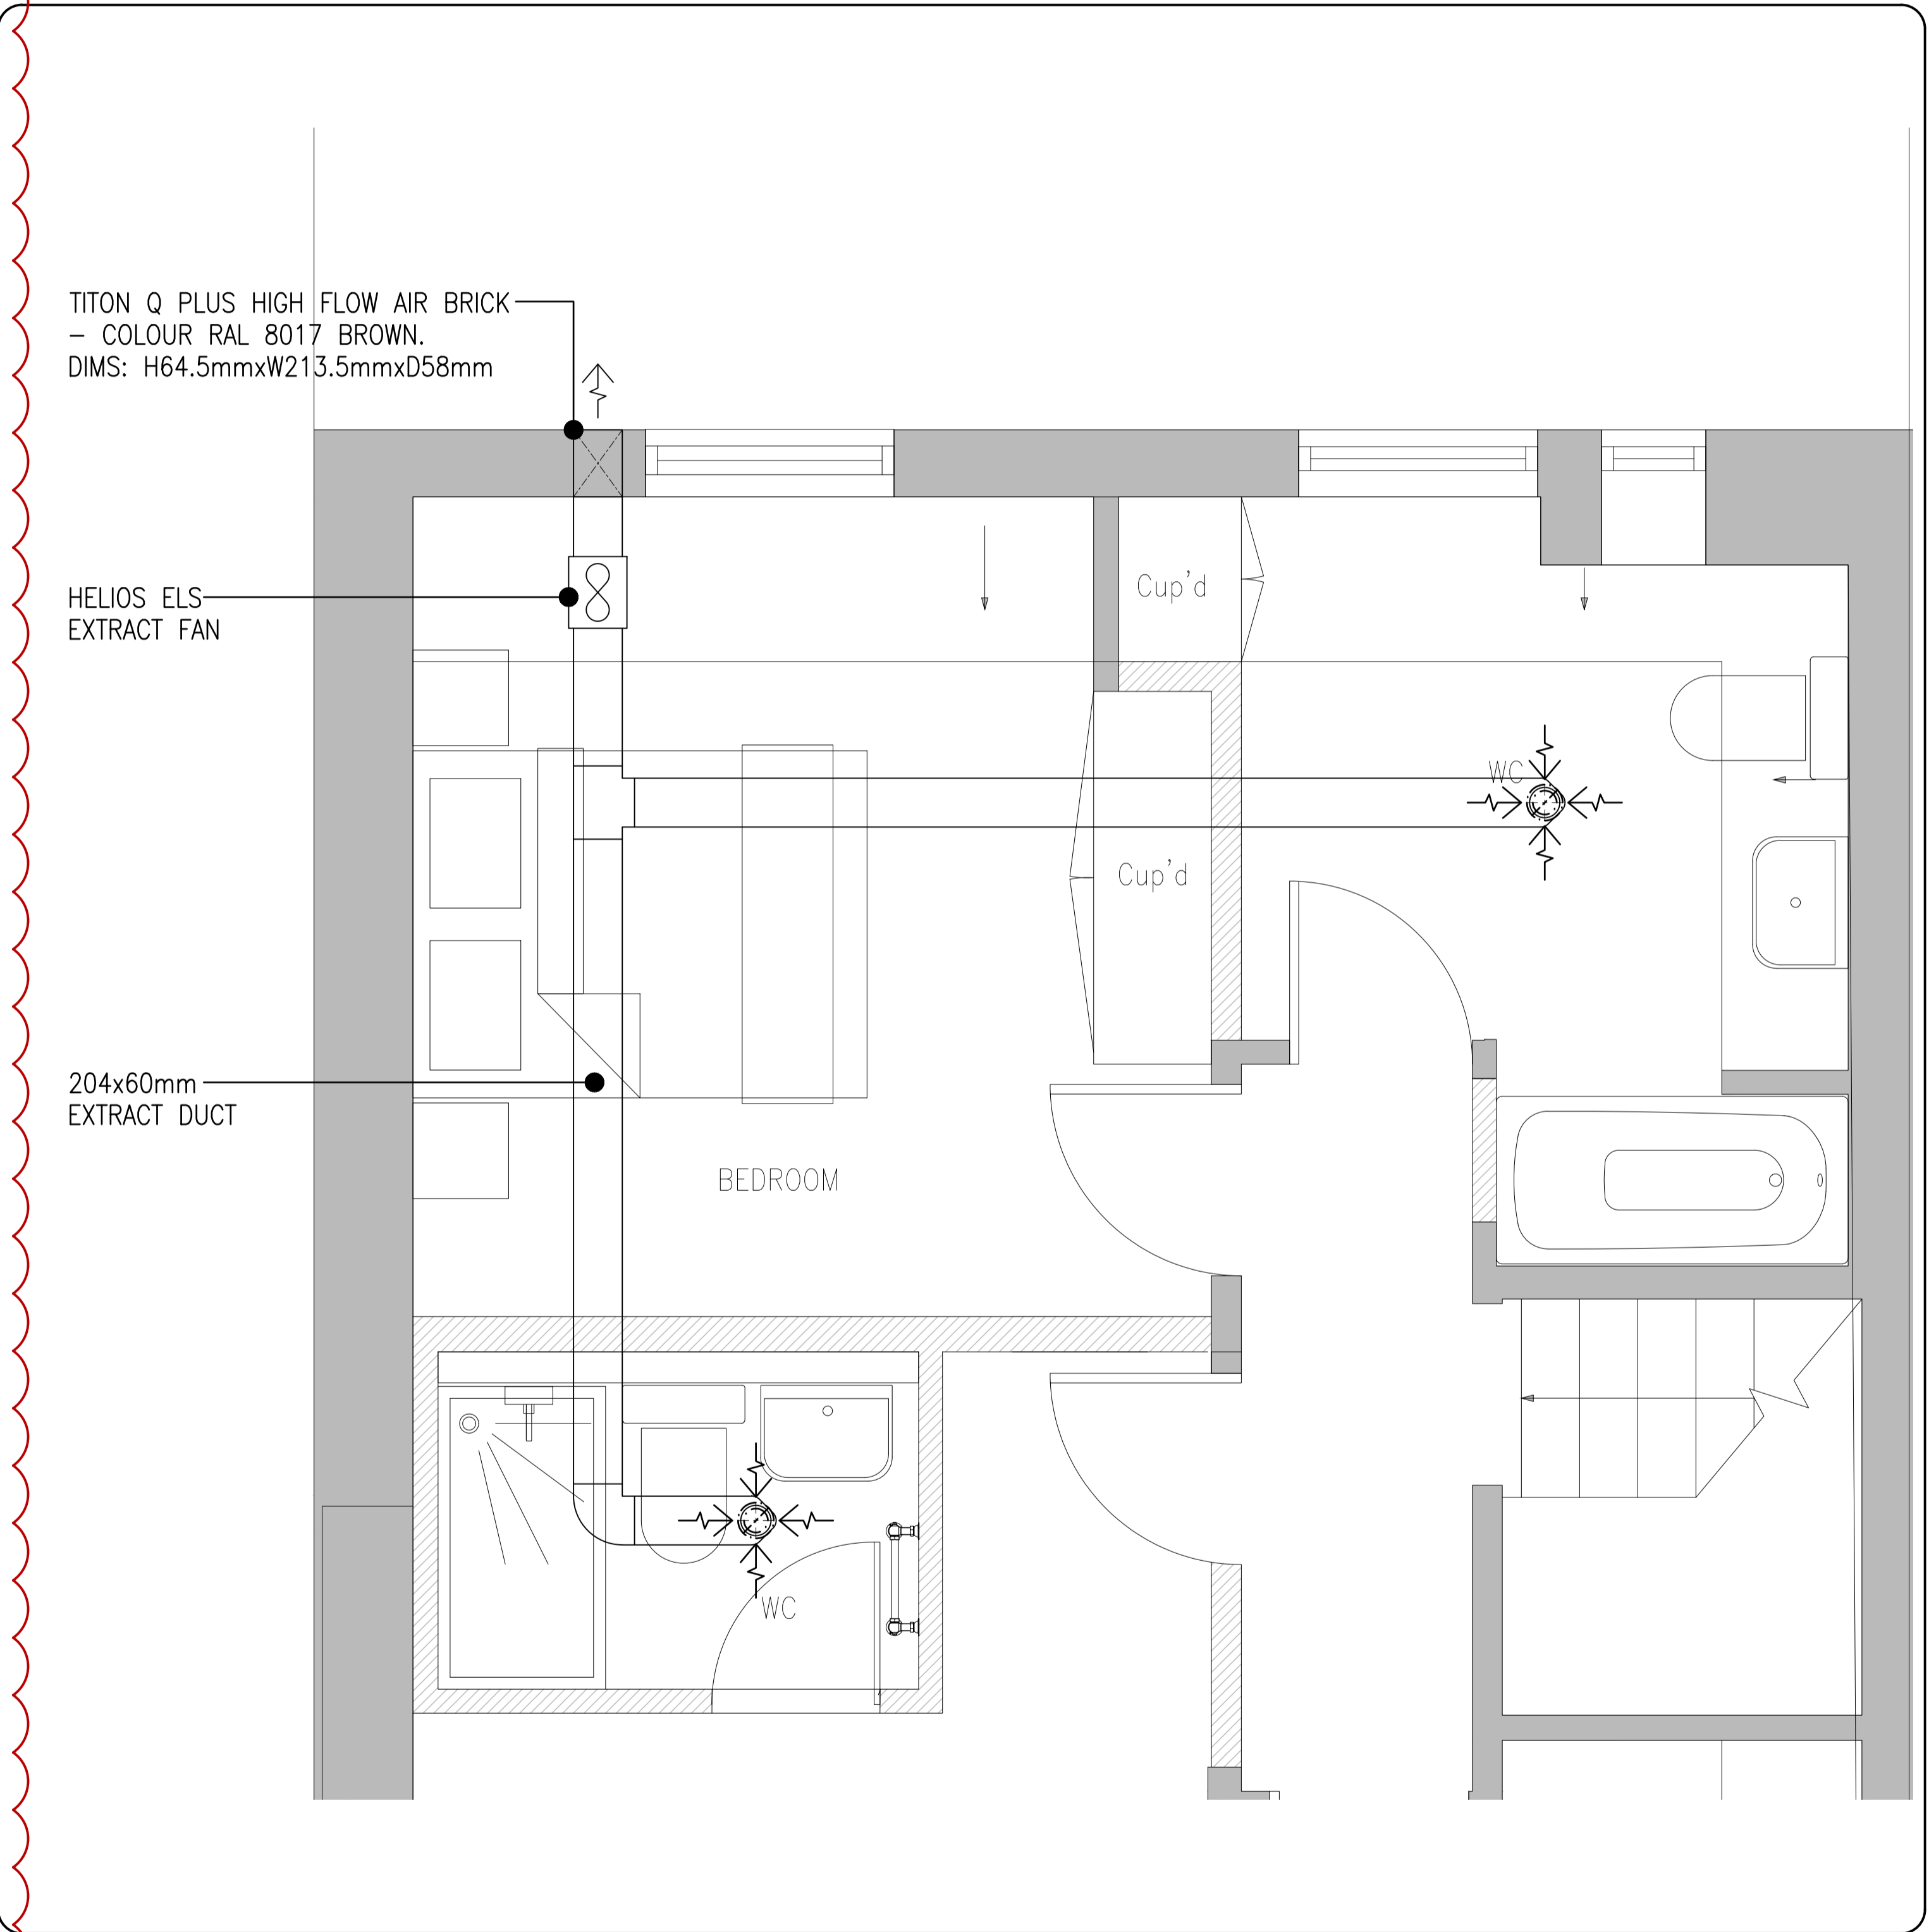

THIRD FLOOR DUPLEX DETAIL

PRELIMINARY

P2	23.07.19	RL	JH	DUCT TERMINATION TO REAR
P1	03.05.19	RL	JH	PRELIMINARY ISSUE
Rev	Date	CAD	Chkd	Description



Edelman House, 1238 High Road, London N20 0LH  
Tel: 020 8446 9696 Fax: 020 8446 9900  
E-Mail: enquiries@mwl-group.com

Client  
**FERNGLEN PROPERTIES LTD**

Architect  
**THIRDWAY ARCHITECTURE**

Project  
**THEOBALDS ROAD**

Drawing  
**TYPICAL DETAIL VENTILATION SERVICES SECOND & THIRD FLOOR**

Scale	Size	Engineer	Date
1:20	A1	RL	APR' 19

Drawing No. 2452-H20-57-DET-00 Rev P2