


NOTES:

- DRAWINGS NOT TO BE SCALED ON SITE
- THIS DRAWING IS THE PROPERTY OF AYAD AL-TUHAFI ARCHITECTS LTD. COPYRIGHT IS RESERVED BY THEM AND THIS DRAWING IS ISSUED ON THE CONDITION THAT IT IS NOT TO BE REPRODUCED, COPIED, EITHER WHOLLY OR IN PART, OR TRANSMITTED IN ANY MANNER, EITHER ELECTRONICALLY OR MECHANICALLY, WITHOUT THE CONSENT, GIVEN IN WRITING, OF AYAD AL-TUHAFI ARCHITECTS LTD.

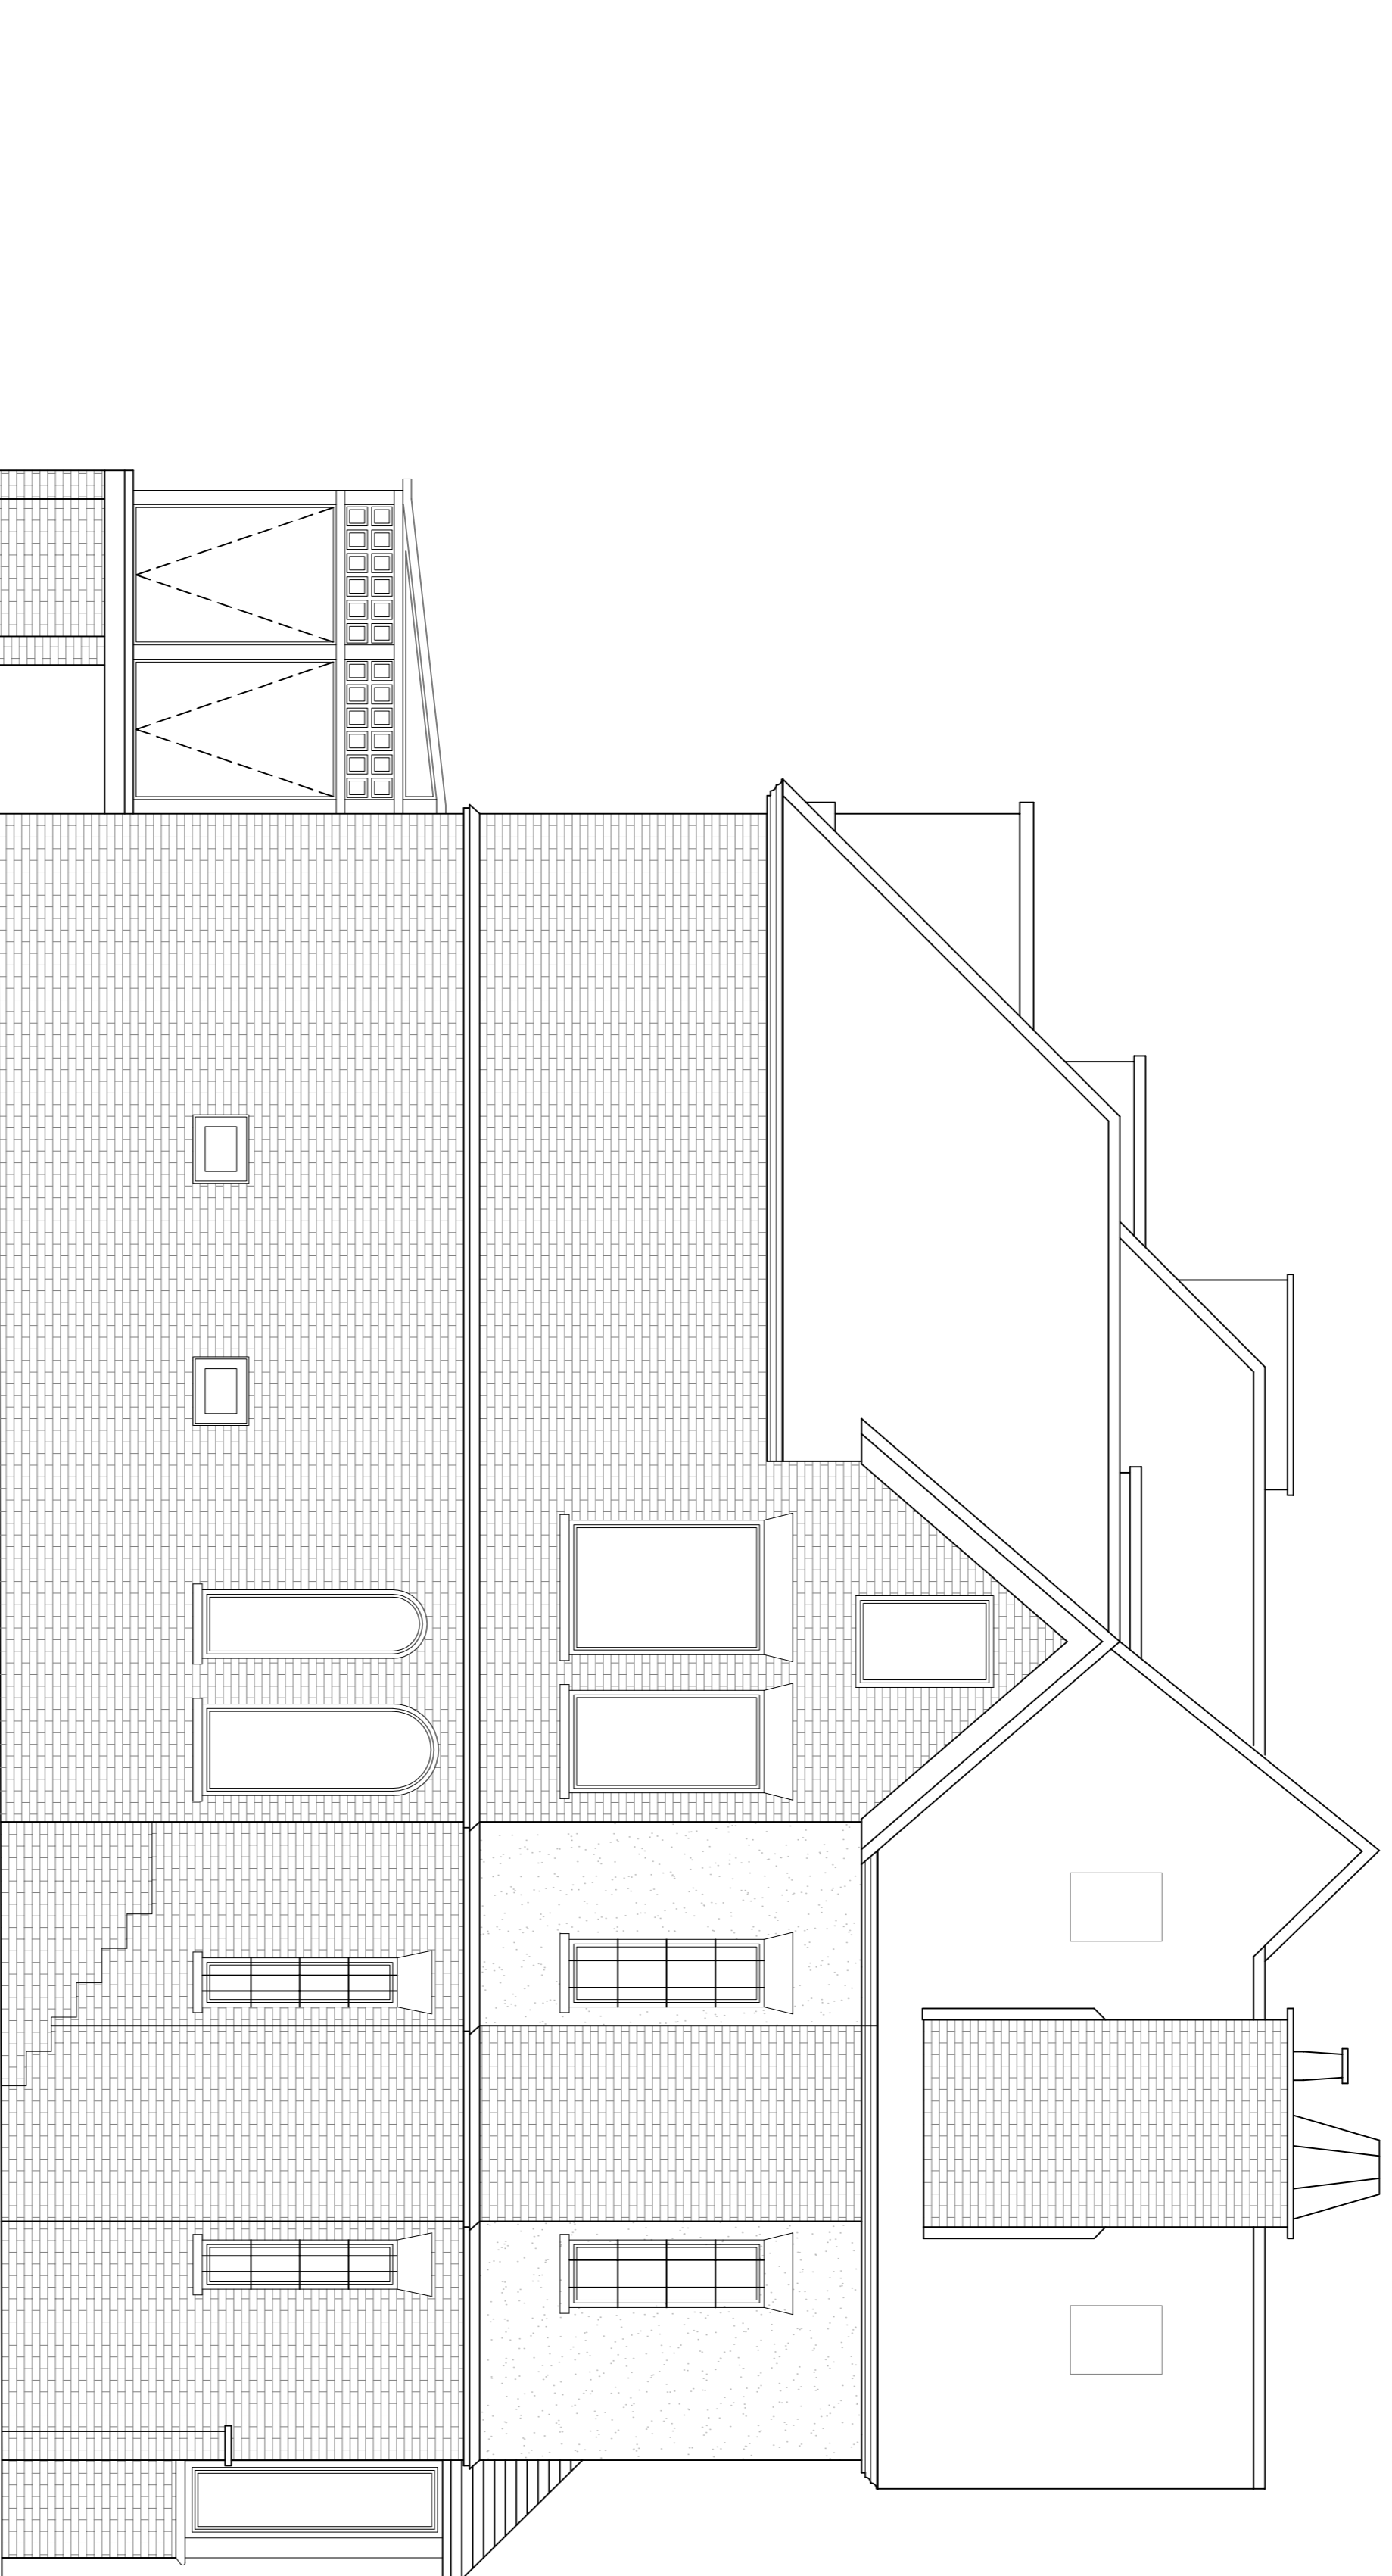

Proposed North East Side Elevation

REV	DATE	DESCRIPTION

Client:

Project:  
**One Ferncroft Avenue**  
London  
NW3 7PG

Drawing Title:

**Proposed Elevation**  
North West

Date: 15/07/2019

Scale: 1:50 @ A1 Drawn By: ZT

Drawing Number: AA003 - 44 - 13 Revision:

