




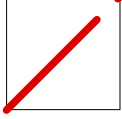
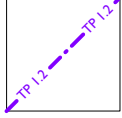
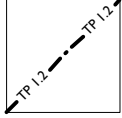
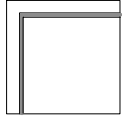
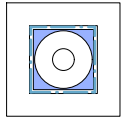
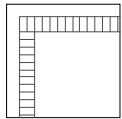
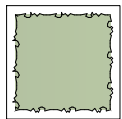


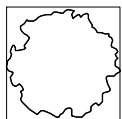

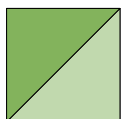

 

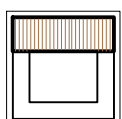

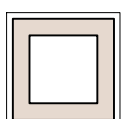


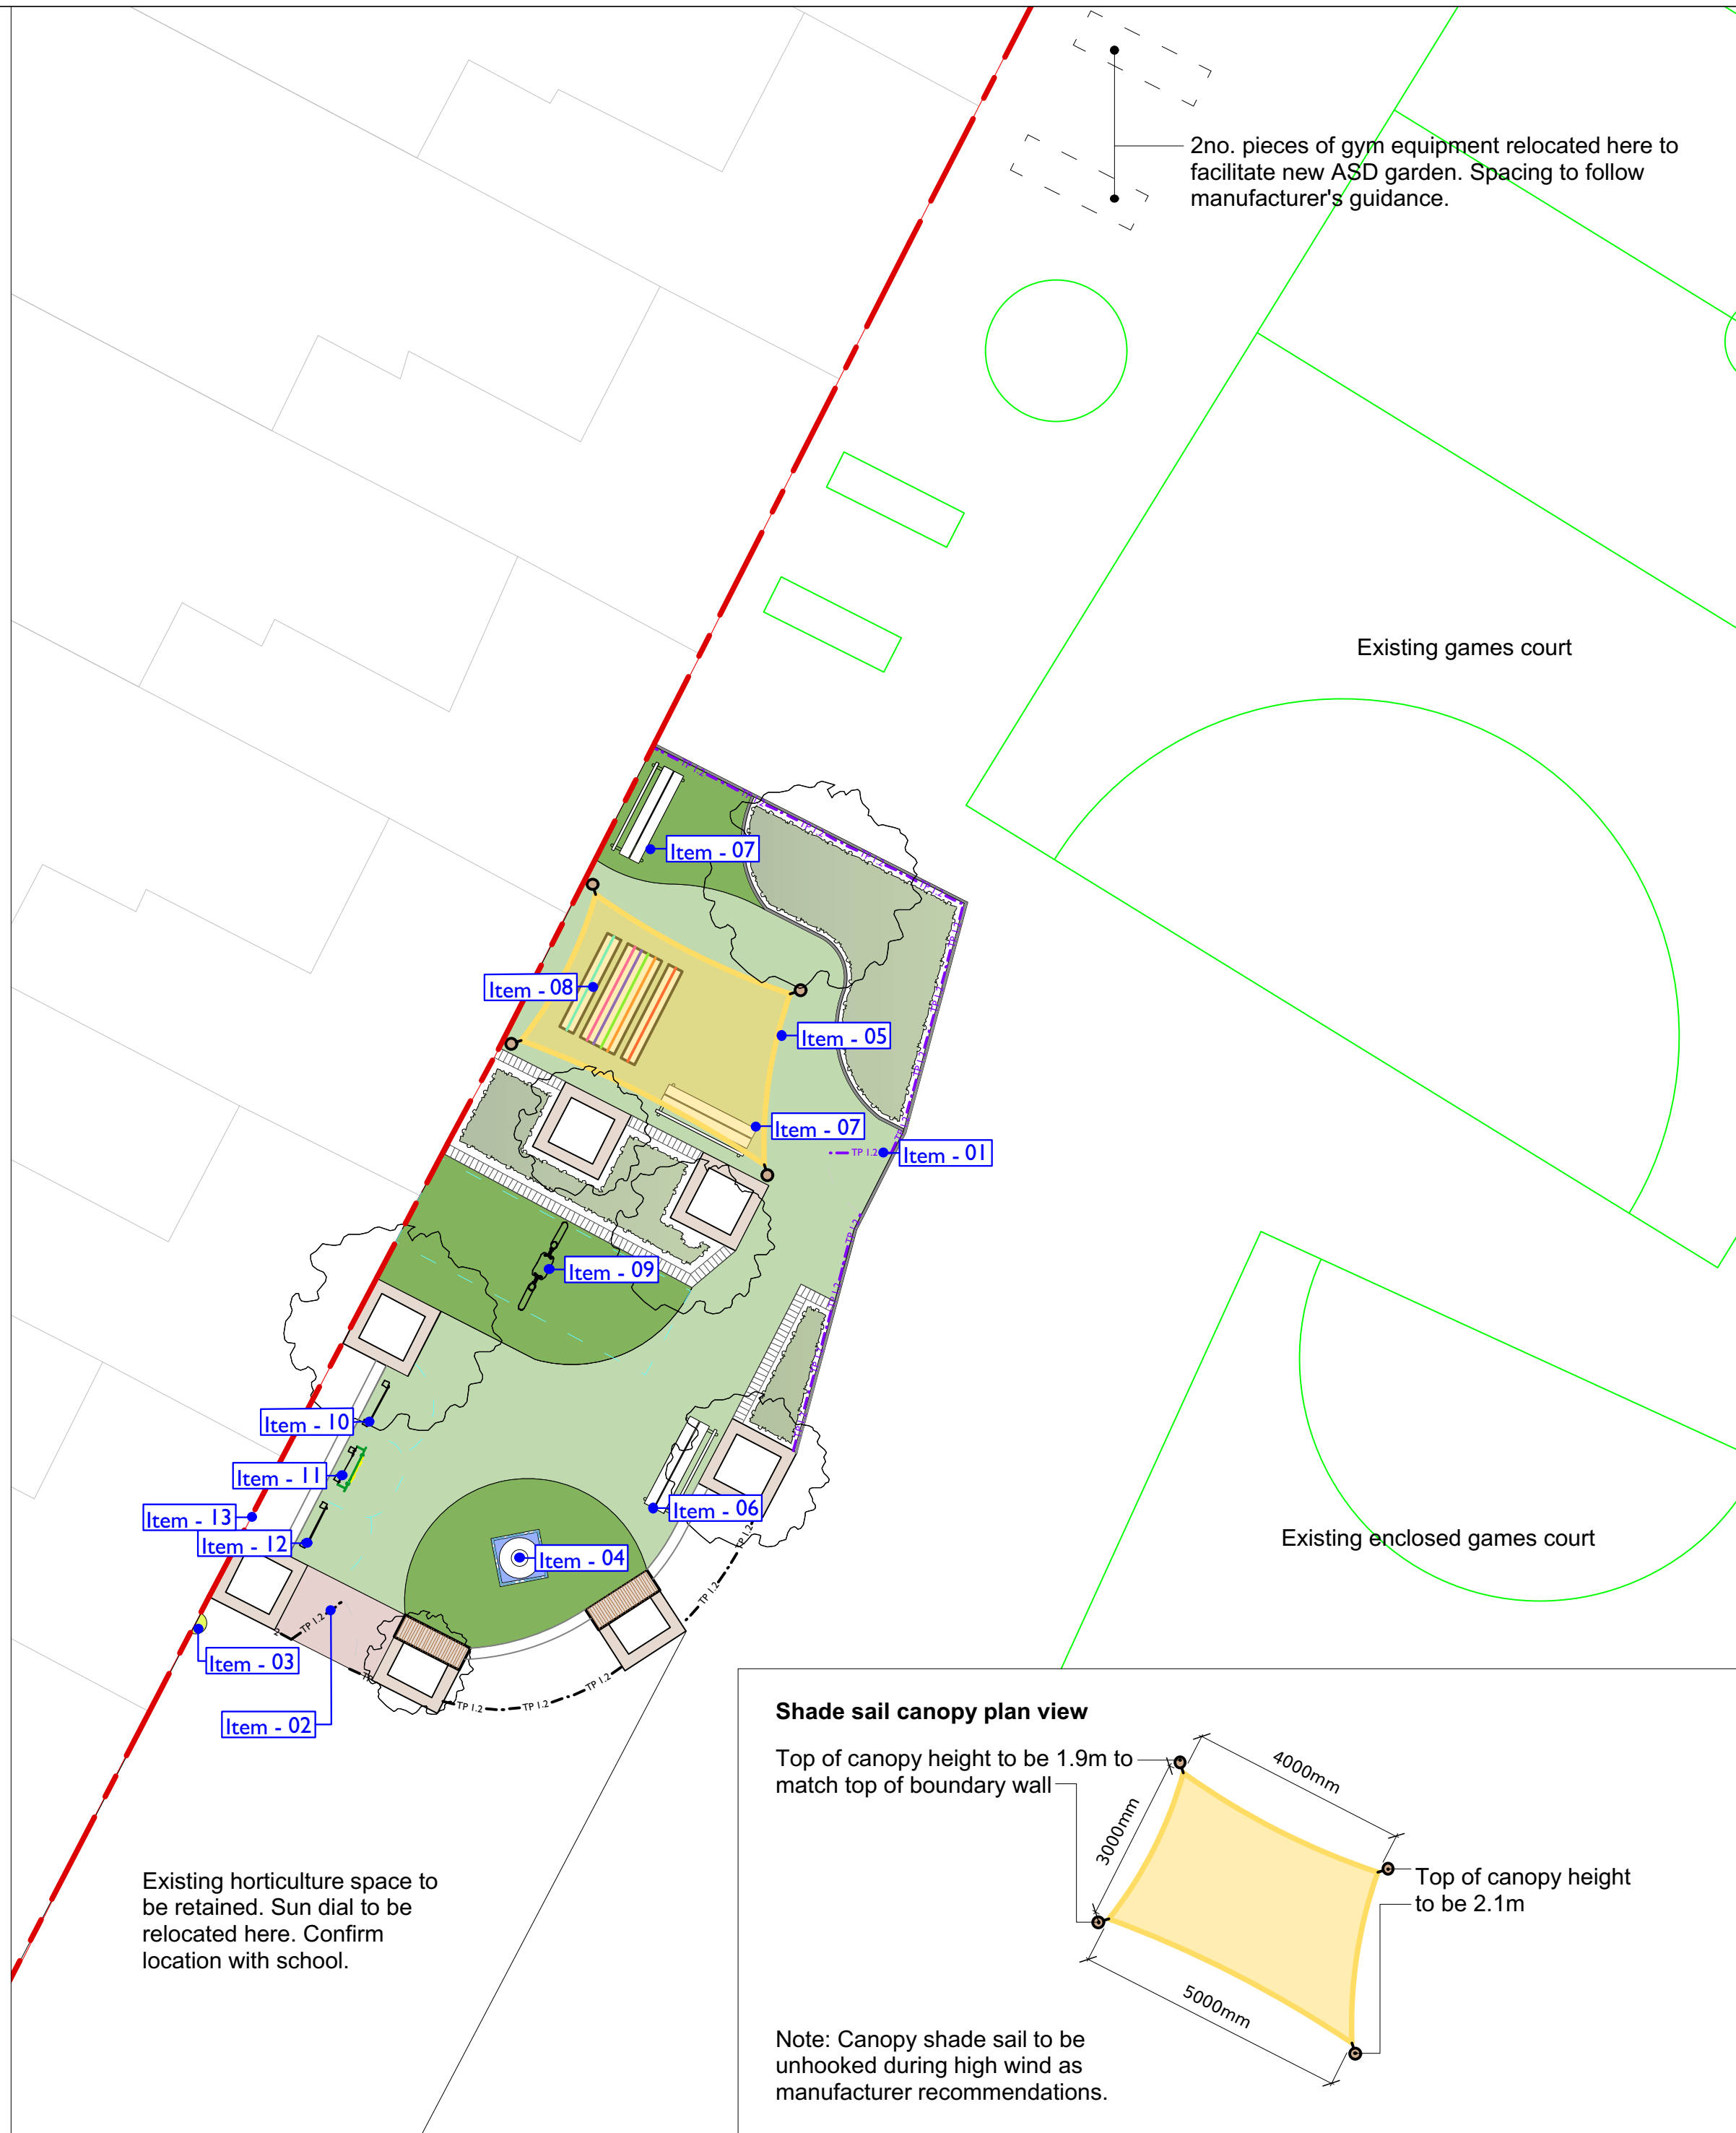


-  Primrose Hill School boundary. Existing estimated 1.9m high brick wall. Ensure wall is protected during construction.
-  Proposed 1.2m high timber picket fence to match existing.
-  Existing timber picket fence retained.
-  Proposed 50mm rubber edging.
-  'SureSet', 'spectrum water blue resin bound recycled glass' or similar with metal edging surround.
-  Repurposed block edging laid to match existing on-site. Existing edges to be lifted and re-used where possible.
-  Proposed soft landscaping beds. Minimum 450mm depth of top soil for new planting.
-  Existing trees retained. Note: Location is within a conservation area, ensure all trees are retained and protected during construction.
-  Minimum 40mm depth rubber crumb surfacing by specialist sub-contractor in 2 colours: Dark Green & Light Green.
-  Existing block paving retained.
-  Proposed 50mm timber slats incorporated into existing brick planters for seating in locations shown.
-  Existing brick planters retained. Planters to be repointed and repaired where required.

-  Item - 01 Single-leaf timber gate to match existing.
-  Item - 02 Existing gate retained.
-  Item - 03 Existing water supply to be used for new water feature. Allow for backflow prevention if required. Connection to M&E engineers specification and details.
-  Item - 04 'Water features 2 go' or similar, '75cm brushed steel sphere water feature, on 800mm resin bound base. If power and drain/overflow required connect to existing power supply (item 13) as M&E eng spec and detail. Overflow connection as civil eng spec and detail.
-  Item - 05 'Hand Made Places' or similar shade sail canopy. Colour: Green(Ref:86-2158). Refer to canopy plan view.
-  Item - 06 Existing memorial bench to be retained and relocated here.
-  Item - 07 'Woodscape - Swansea bench' with backrest or similar.
-  Item - 08 'TDP Macaw' picnic bench or similar.
-  Item - 09 'Wicksteed Playgrounds, mini swing' or similar. Ref: 6040-099
-  Item - 10 'Inclusive Play', play panels. Ref: IP303 Collinder with timber posts or similar.
-  Item - 11 'Inclusive Play', play panels. Ref: 1P19BM Ball Maze Microsphere with timber posts or similar.
-  Item - 12 'Inclusive Play', play panels. Ref: 310 Flower Explorer with timber posts or similar.
-  Item - 13 Existing outdoor electrical socket (two gang)



2no. pieces of gym equipment relocated here to facilitate new ASD garden. Spacing to follow manufacturer's guidance.

Existing horticulture space to be retained. Sun dial to be relocated here. Confirm location with school.

Shade sail canopy plan view

Top of canopy height to be 1.9m to match top of boundary wall

Top of canopy height to be 2.1m

Note: Canopy shade sail to be unhooked during high wind as manufacturer recommendations.


Note:
Existing sun dial on brick plinth to be lifted, retained and repositioned in adjacent wildlife garden. School to provide exact relocation point.

Strip off existing tarmac and install 150mm type 1 sub-base where required to engineers specification and details.

C02	29/07/19	JL	Architect's comments added.
C01	25/07/19	JL	'Or similar' added. 'Canopy colour TBC' added.
No.	Date	Appr	Revision Notes
Note: All Dimensions must be checked on site and not scaled from this drawing. All cross references are to the latest revision of the relevant drawing or specification being referenced			

© Copyright
Note: Drawing prepared for costing purposes only.
 wyne-williams associates
 landscape architects & arboricultural consultants
 tel: 01376 573050
 web: w-wa.co.uk

Scale/North Point

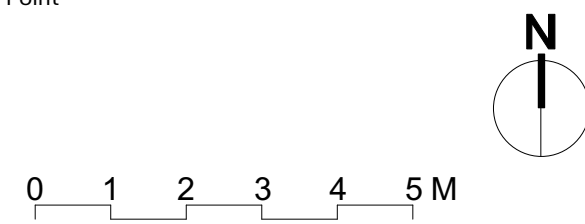

Client
Haverstock

Job Title
Primrose Hill Primary School

Drawing Title
Proposed ASD External Play Space

Issue	CONSTRUCTION		
Scale	1:100@A2		
Drawn	TJ	Checked	JL
Project ID	1929	Date	24/07/19
Drg	1929-WWA-ZZ-XX-DR-L-0100	Rev	C02