




FEATHER EDGE TREATED BLACK TIMBER CLADDING FROM WWW.TIMBERSUPPLIES.CO.UK


- FROM SUPPLIER:
- BOARDS IN 4.8MTR LENGTHS.
 - KILN DRIED.
 - SUITABLE FOR DOMESTIC, COMMERCIAL / AGRICULTURAL
 - FEATHEREDGE BOARDS 2EX 32 X 175MM
 - COATED WITH BLACK PRESERVATIVE.
 - PRESERVATIVE TREATED TO USE CLASS 3.

FEATHEREDGE EXTERIOR TIMBER CLADDING IS MADE FROM QUALITY, CERTIFIED SCANDINAVIAN SOFTWOOD WITH A FINE SAWN FINISH. THE WOOD CLADDING EXTERIOR IS KILN DRIED TO A MOISTURE CONTENT WHICH IS IDEAL FOR EXTERNAL CLADDING, IS THEN PRESERVATIVE TREATED FOR LONGEVITY WITH TANALITH E AND COMES COMPLETE WITH ONE COAT OF FACTORY APPLIED TEKNOS BLACK PAINT.

TIMBER CLADDING COMES WITH A WARRANTY AGAINST ROT AND INSECT INFESTATION. THIS WARRANTY CAN BE PASSED TO NEW OWNERS IN THE EVENT OF YOU SELLING YOUR PROPERTY. PLEASE NOTE THAT IN ORDER TO ENSURE YOUR TIMBER CLADDING IS COVERED BY THE WARRANTY YOU MUST ENSURE THAT WHEN YOU CUT THE CLADDING BOARDS,

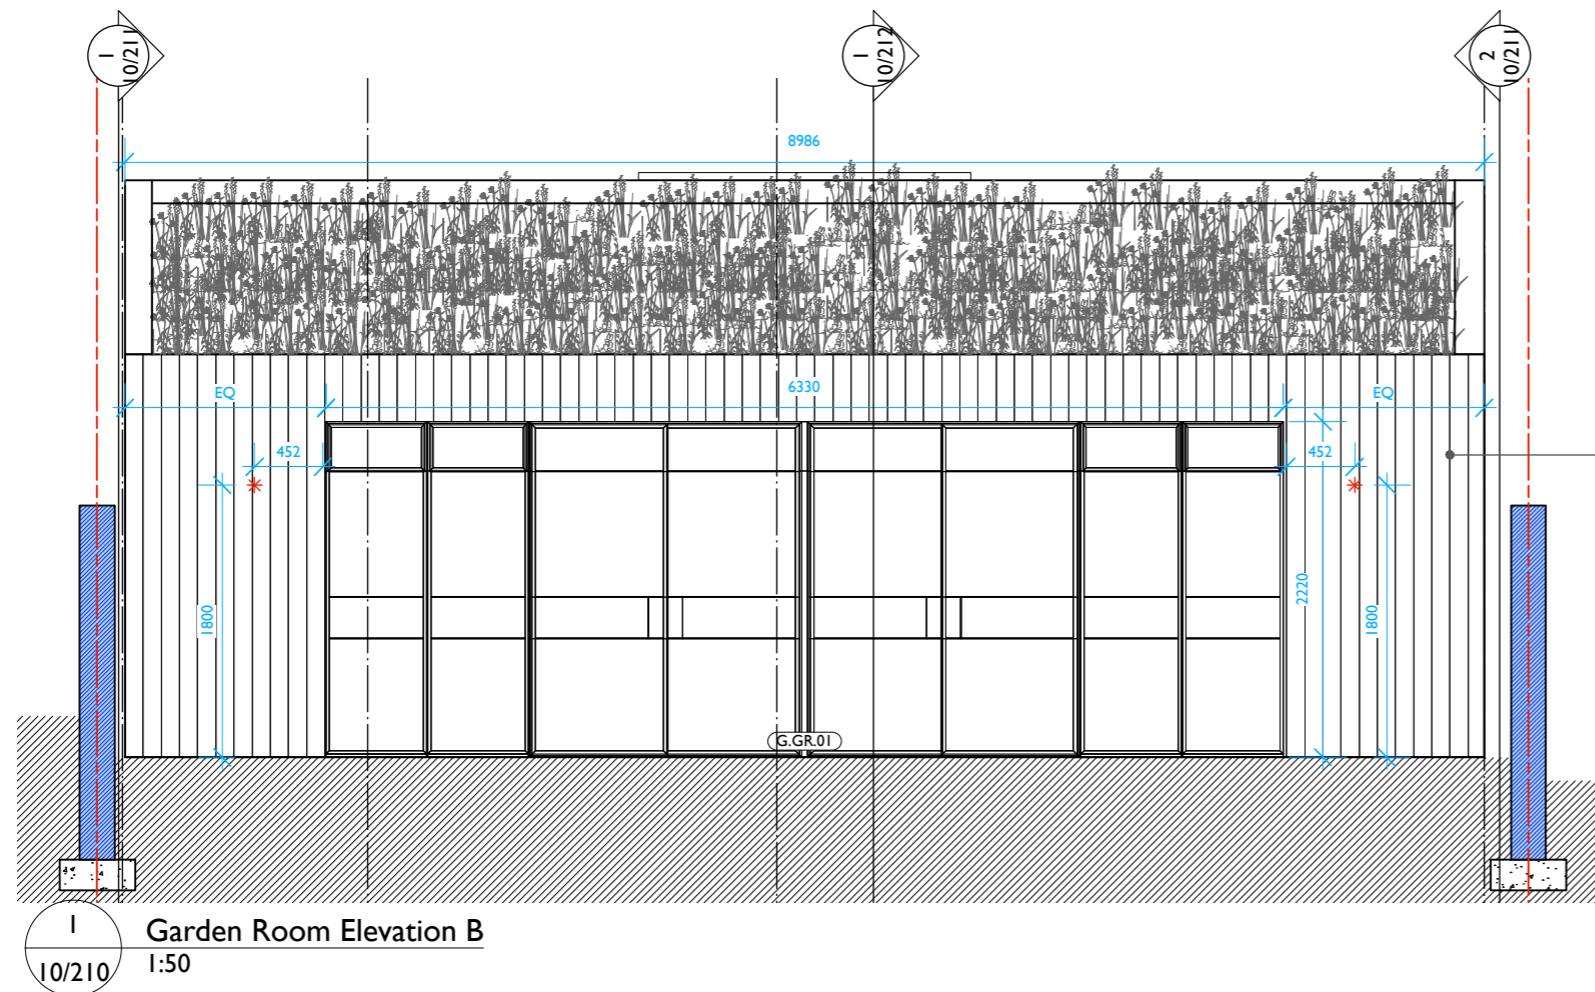

VERTICAL CLADDING, WITH 50MM OVERLAP BETWEEN BOARDS

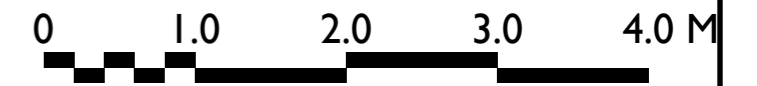

STUDIO ULANOWSKI

Robert & Frances Leeming

Cladding Setting Out

190402 : B

14 Eton Road

30/623

1:50 @ A3 / 1:25 @ A1

This drawing is the copyright of Studio Ulanowski and may not be copied, altered or reproduced in anyway or passed to a third party without written authority. All dimensions are subject to site survey and site verification. Do not scale.