



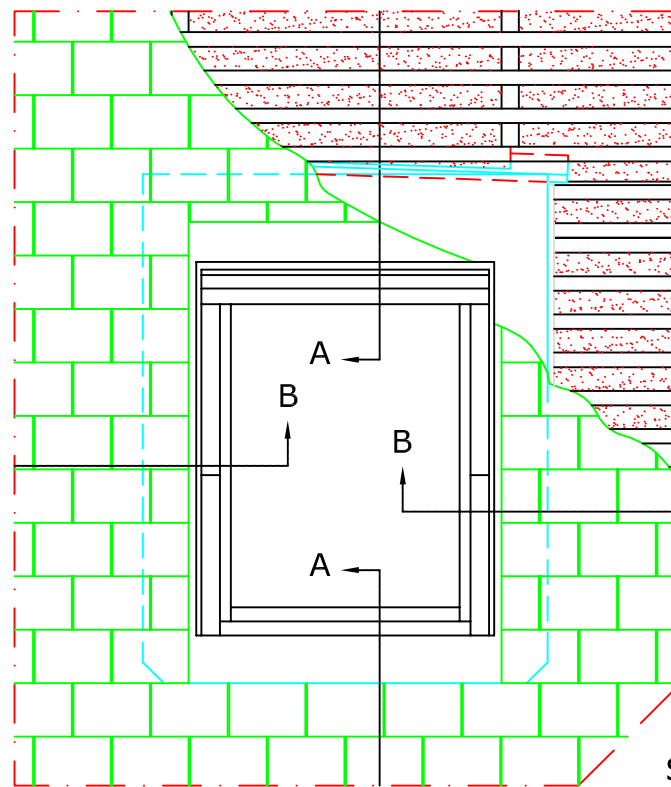


TYPICAL ELEVATION


Section A-A
1:5

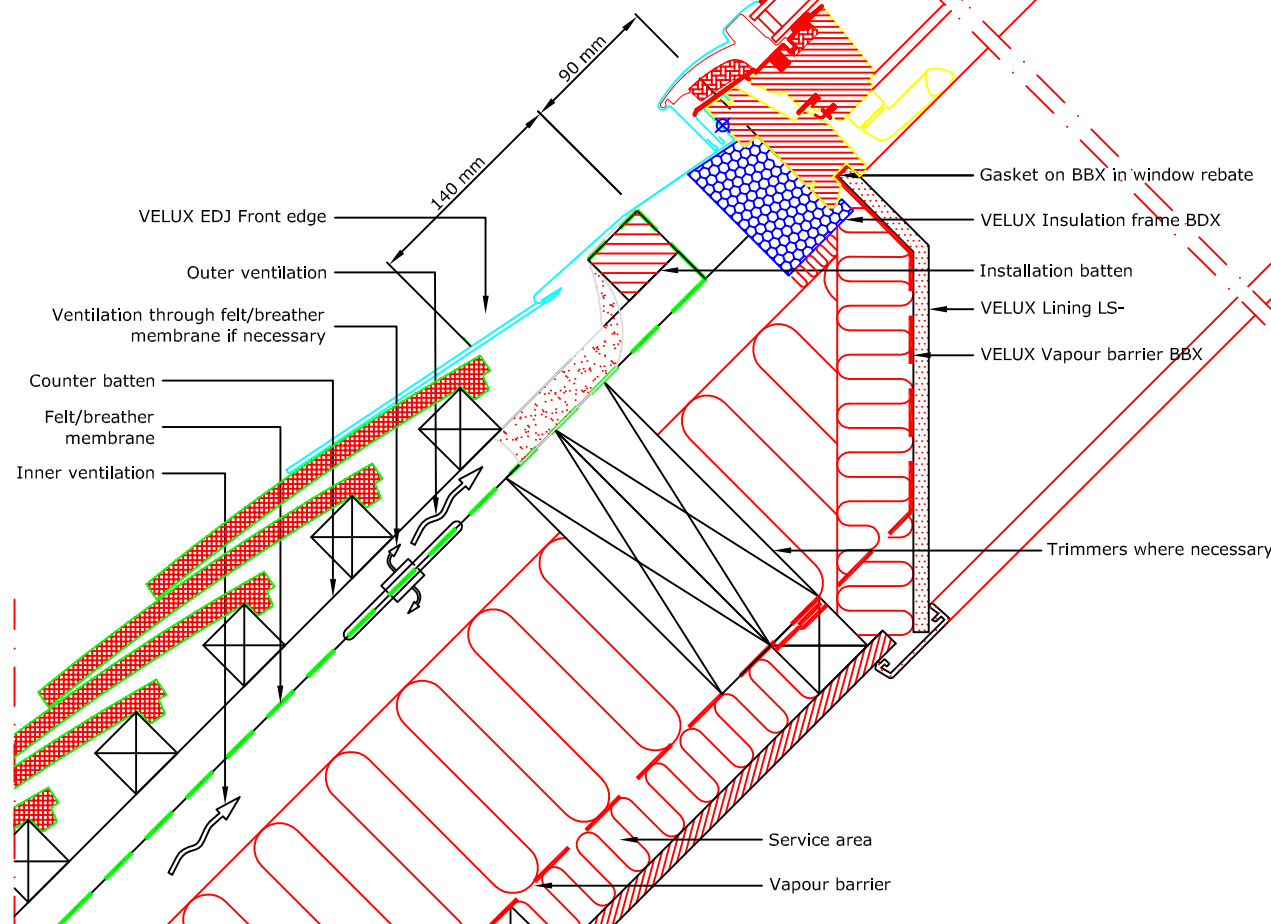


1:2.5

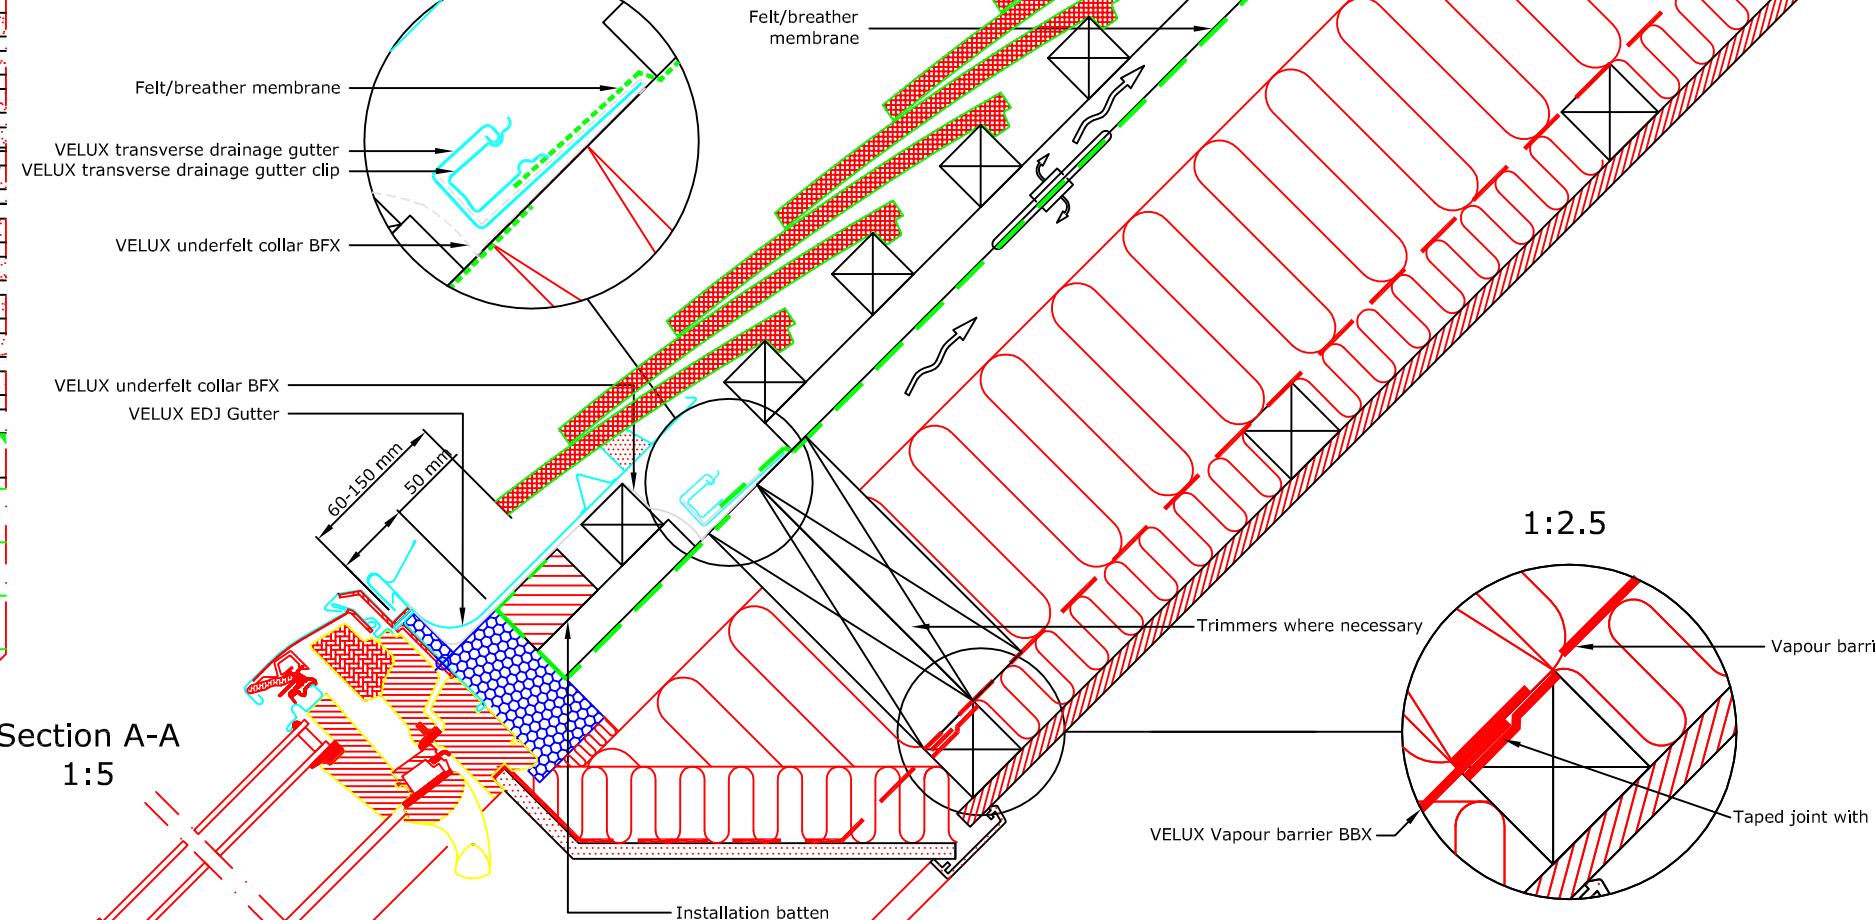


1:2.5

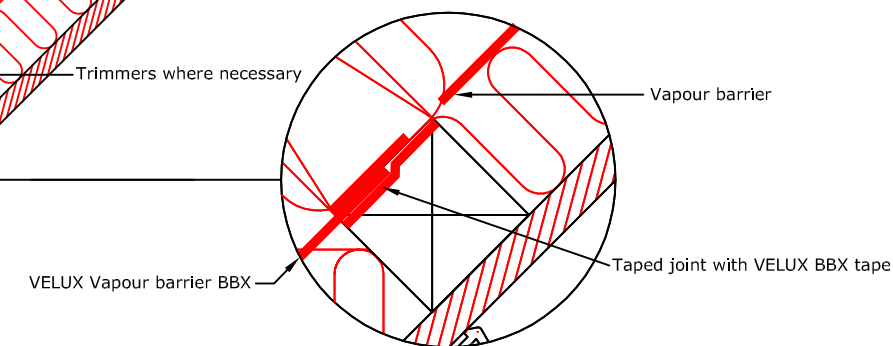

Section B-B
1:5

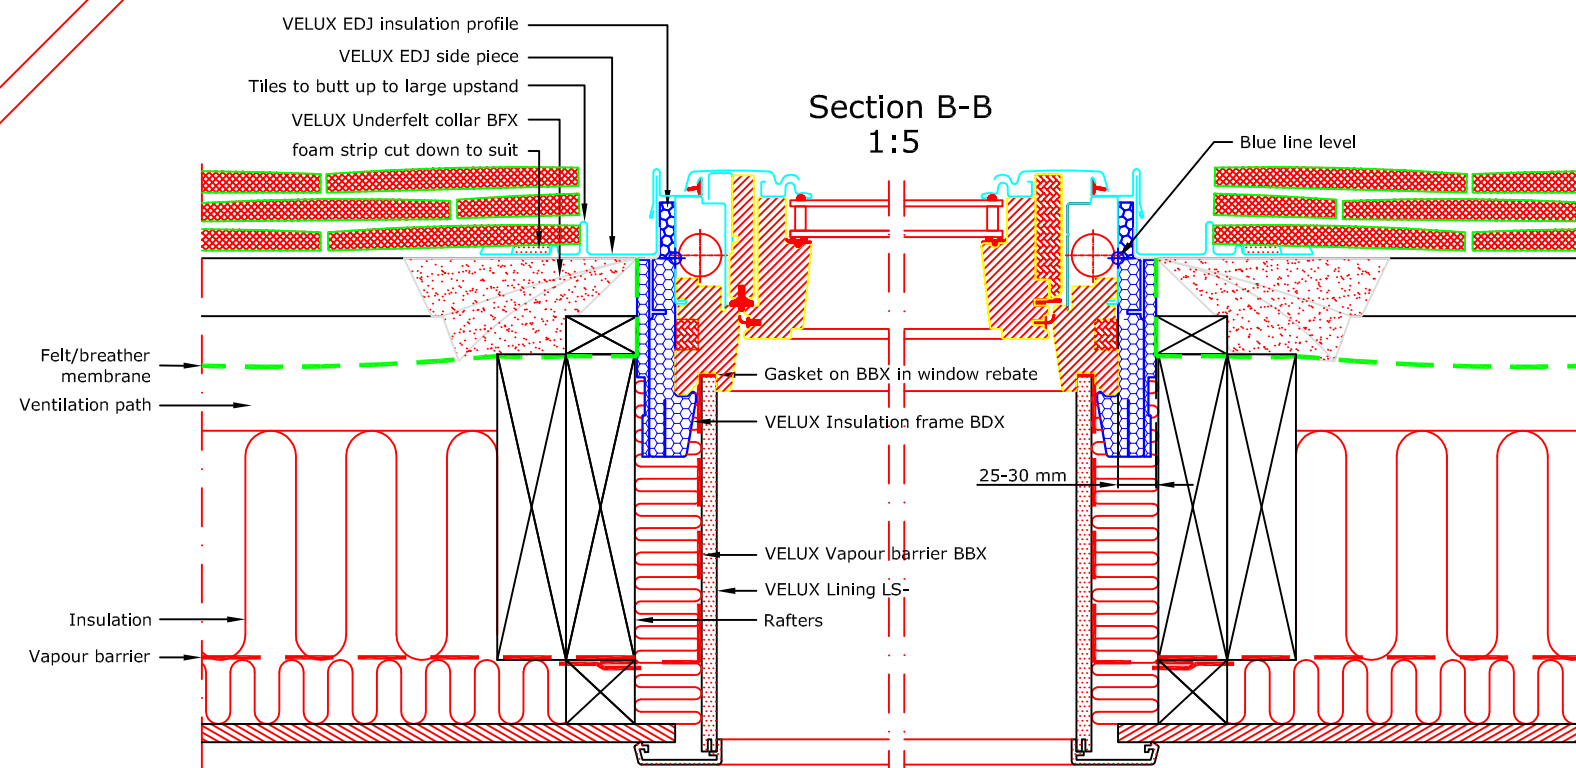

VELUX Products:

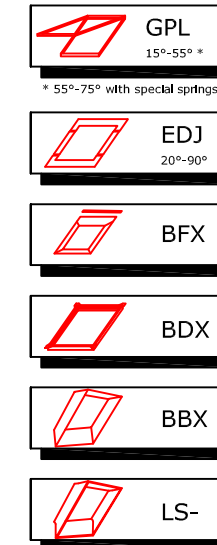

Roof covering:



VELUX

VELUX Company Ltd
Woodside Way
Glenrothes, Fife KY7 4ND
tel: +44 (0) 1592 778 225

VELUX top-hung roof window

GPL single installation into plain tile

EDJ flashing kit - recessed install for tiles up to 90mm thick

All dimensions are in millimetres where shown

NOTE! When installing VELUX roof windows, flashings and accessories, please ensure compliance with building regulations and British/European standards where necessary.

This detail represents the principles of a typical installation only and the design and specification of the final detail is the responsibility of others.

Latest revision:

Date: **January 2014**

Rev no:

Rev date:

Drawn: **PJH**

File name:

GPL-EDJ-0114-1113

Scale: **1:5 approx. @ A3**