



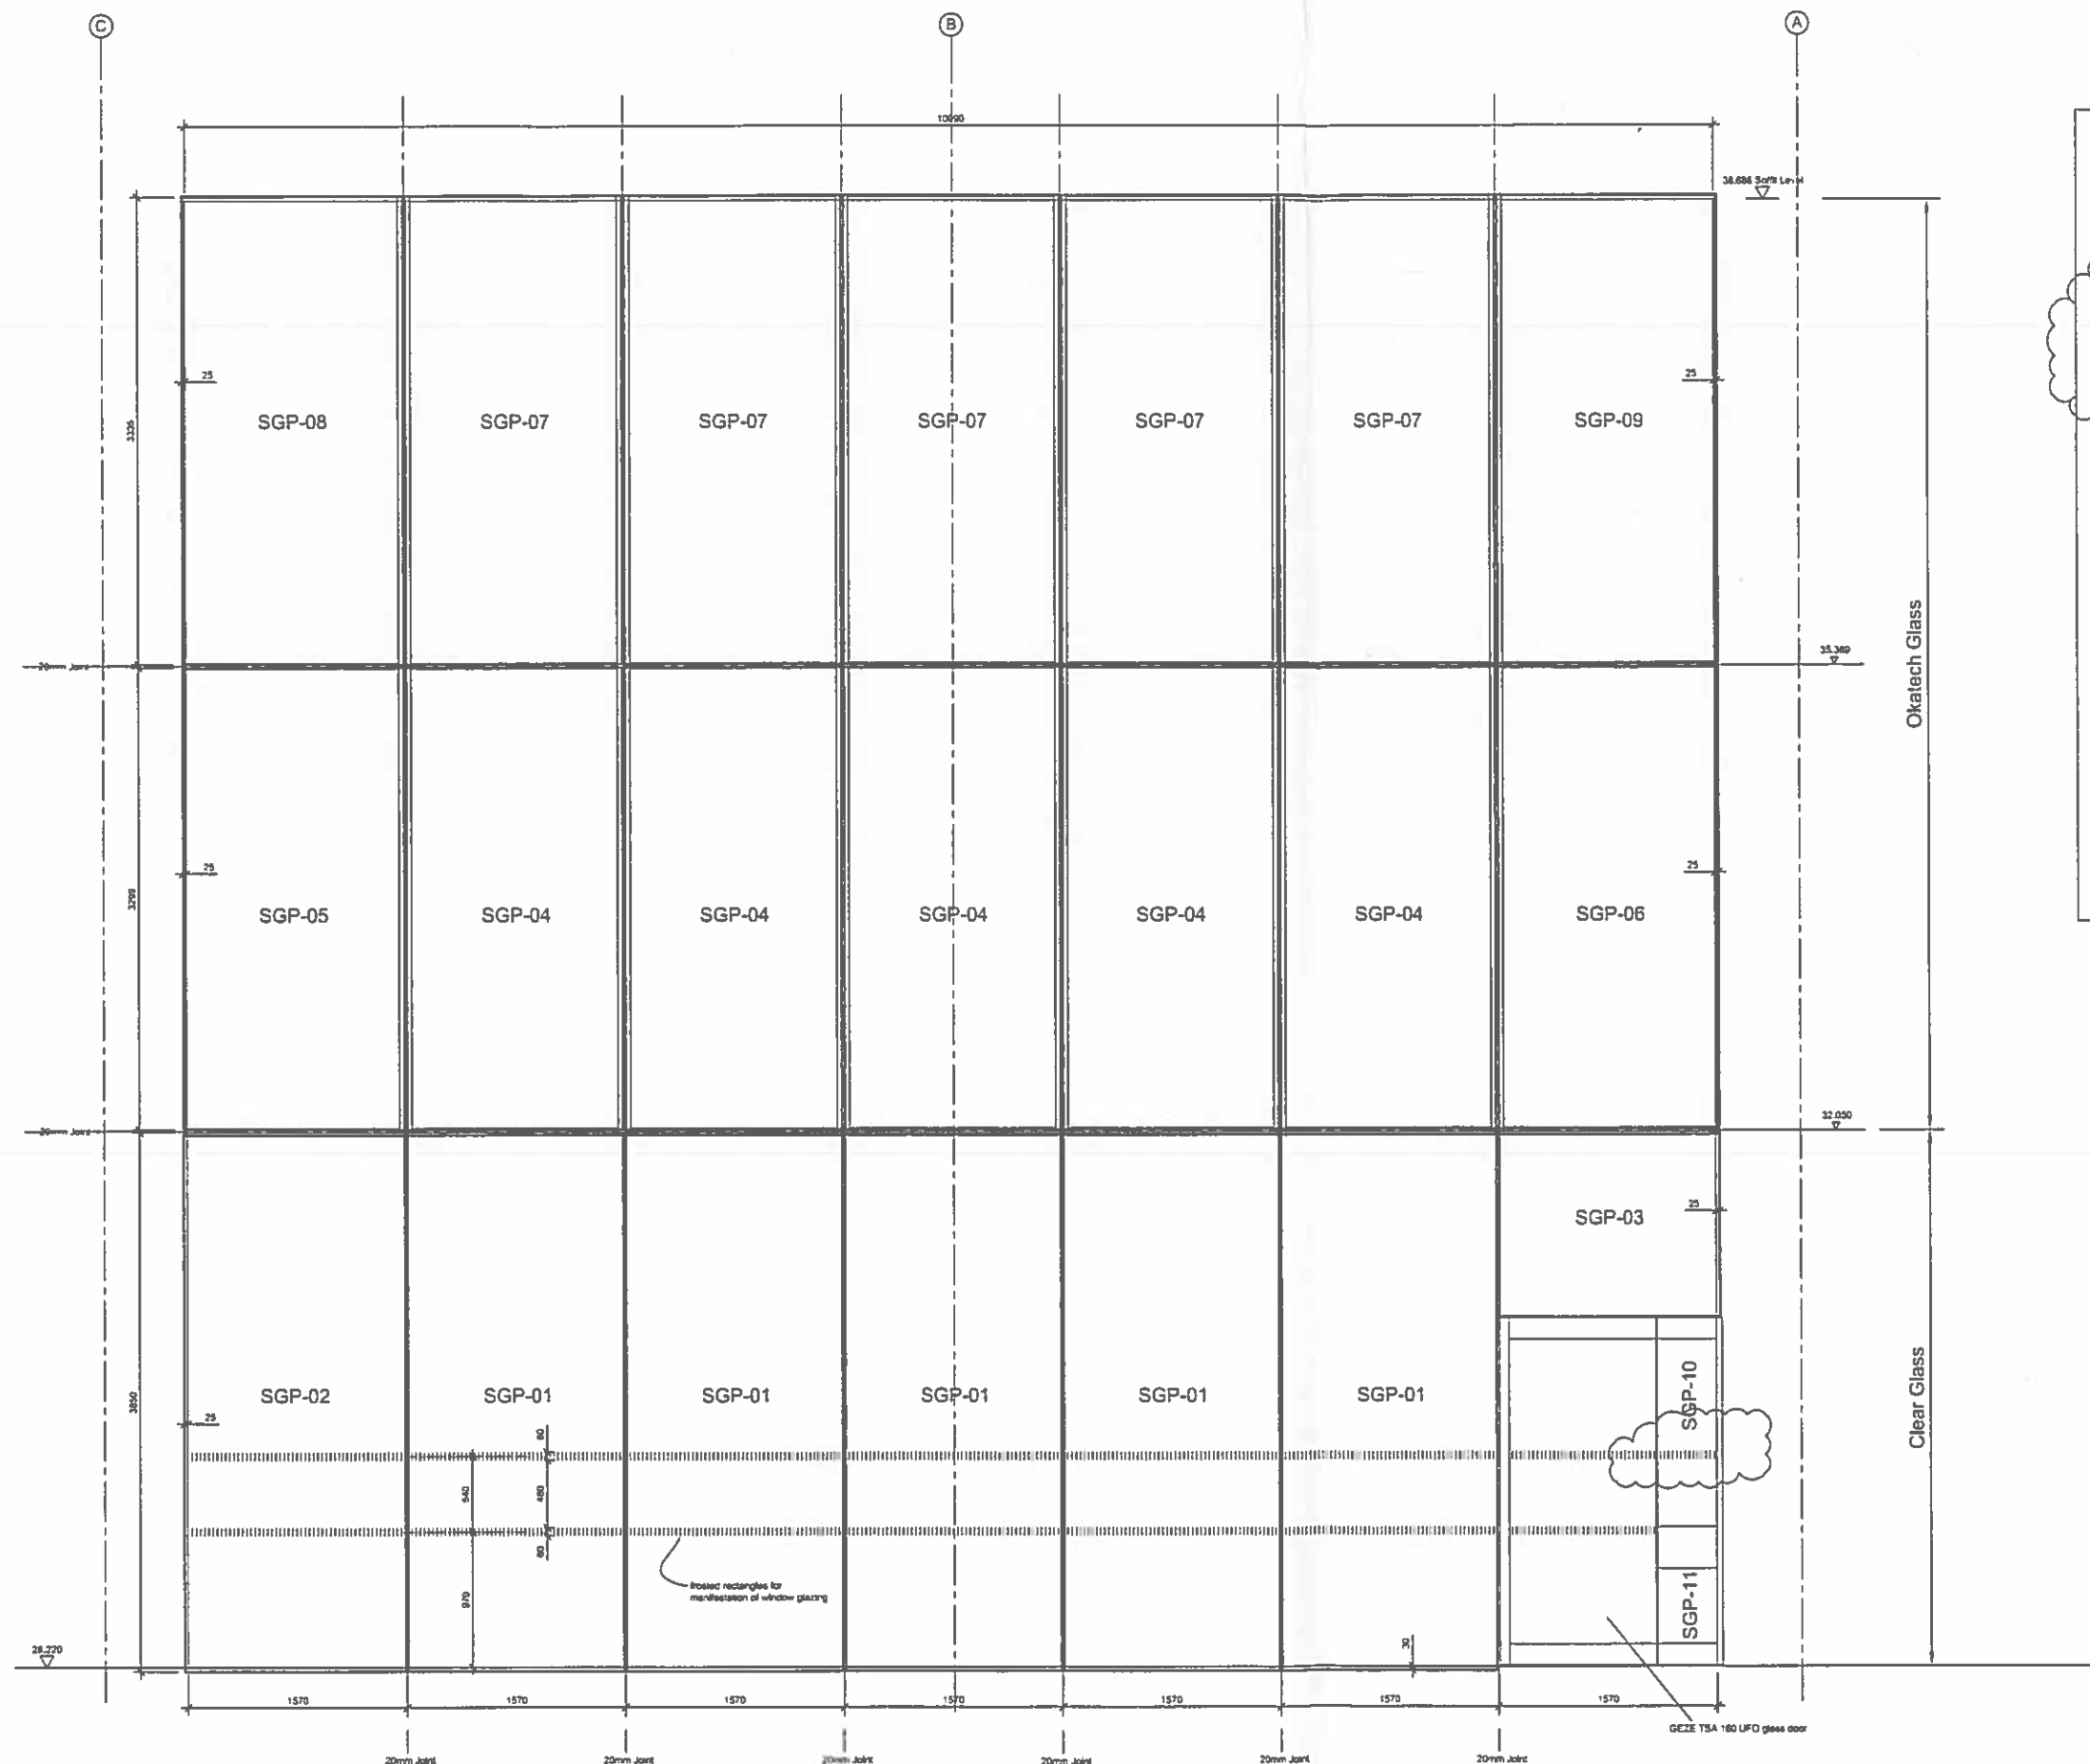

South Glazed Screen - Glazing Elevation
(1/20)

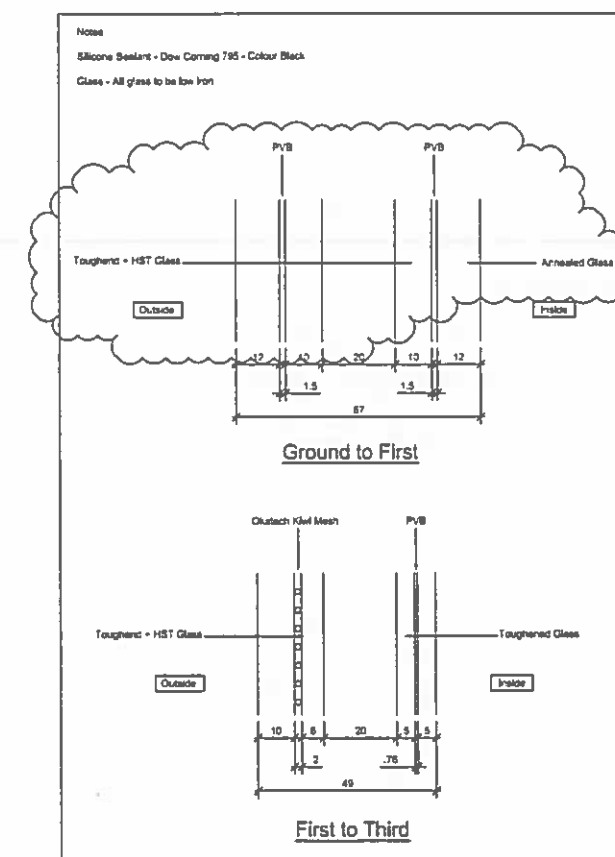

Rev.	Date	Description	Status	Issue	Checked
C1	04.08.08	Construction Issue	CONST	PGS	-
P6	08.01.07	Door Control Panel	PRELIM	P.W.	-
P5	20.11.07	Glazing Spec. & Manifestation Changed	PRELIM	P.W.	-
P4	18.11.07	Glass Specification Updated	PRELIM	P.W.	-
P3	15.11.07	Drawing Updated	PRELIM	ARD	-
P2	15.11.07	New References Added	PRELIM	P.W.	-
P1	28.08.07	Drawing Updated & Existing Structure Revised	PRELIM	ARD	-
P1	10.08.07	First Issue	PRELIM	ARD	-

338 Euston Road, London

Compagnie Française
EIFFEL
Construction Metallique




Title:
South Glazed Screen
Proposed Glazing Elevation

Scale	Project No.	Drawing No.	Rev.	Sheet Size
As Shown	13007	010	C1	A1

This document is the property of EIFFEL, C.A. It should neither be copied nor distributed to any person without permission.