



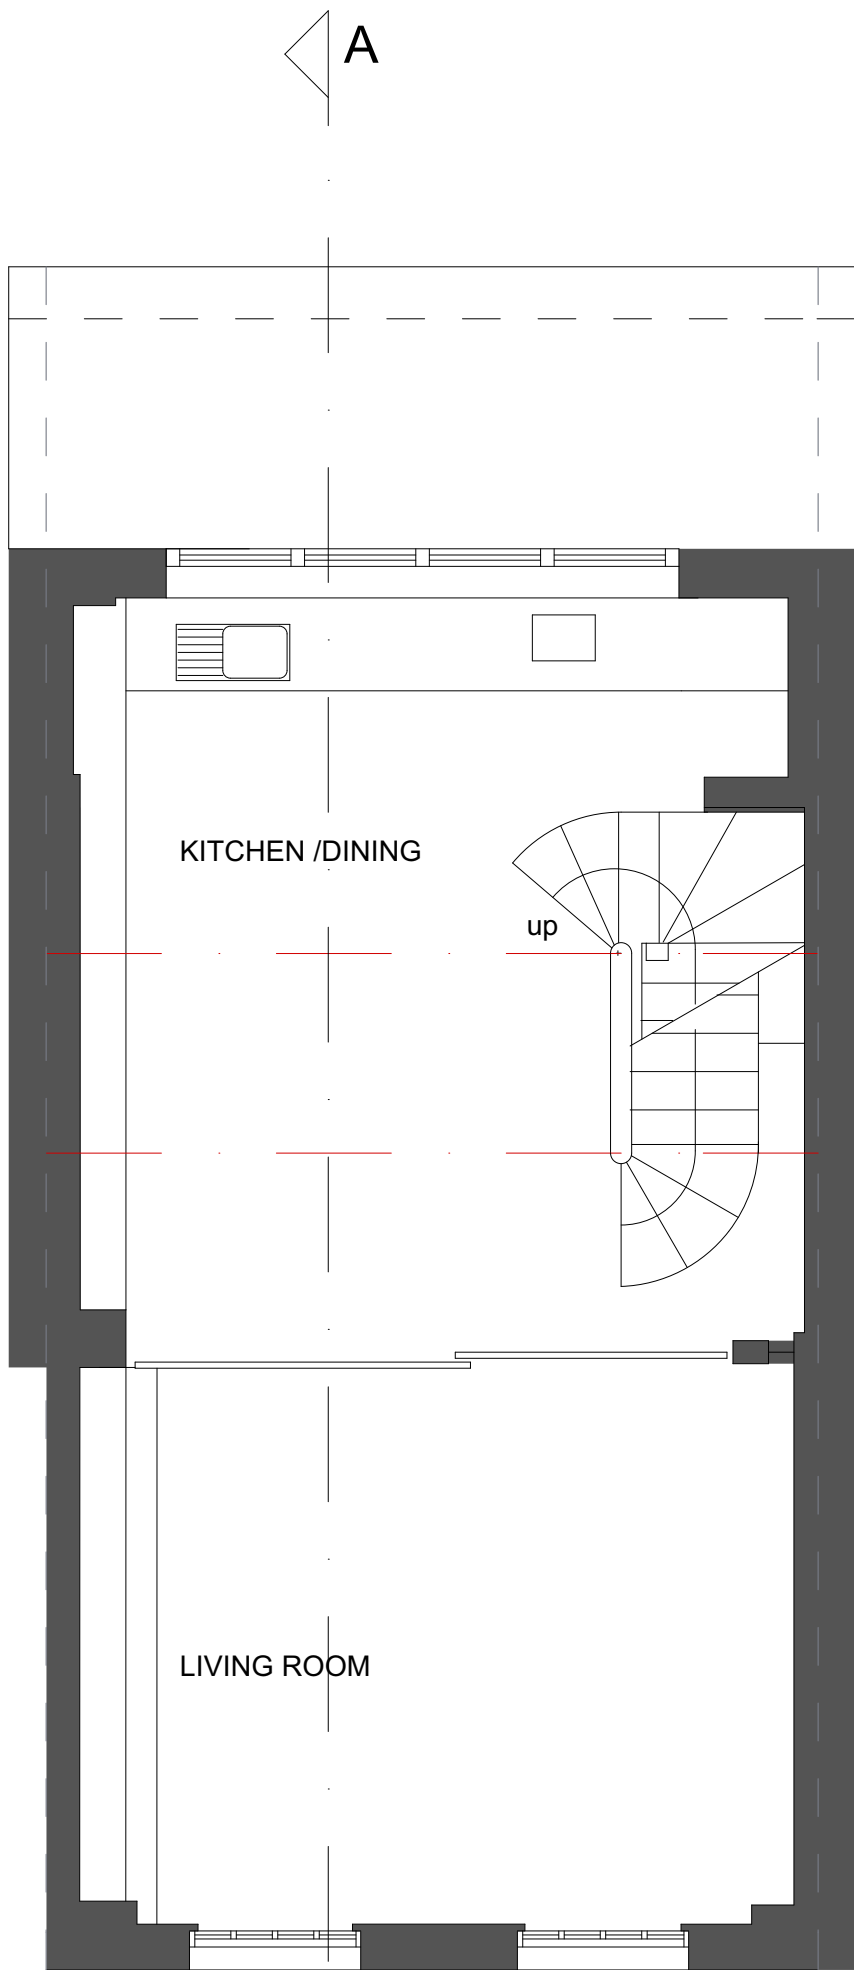

THIRD FLOOR PLAN

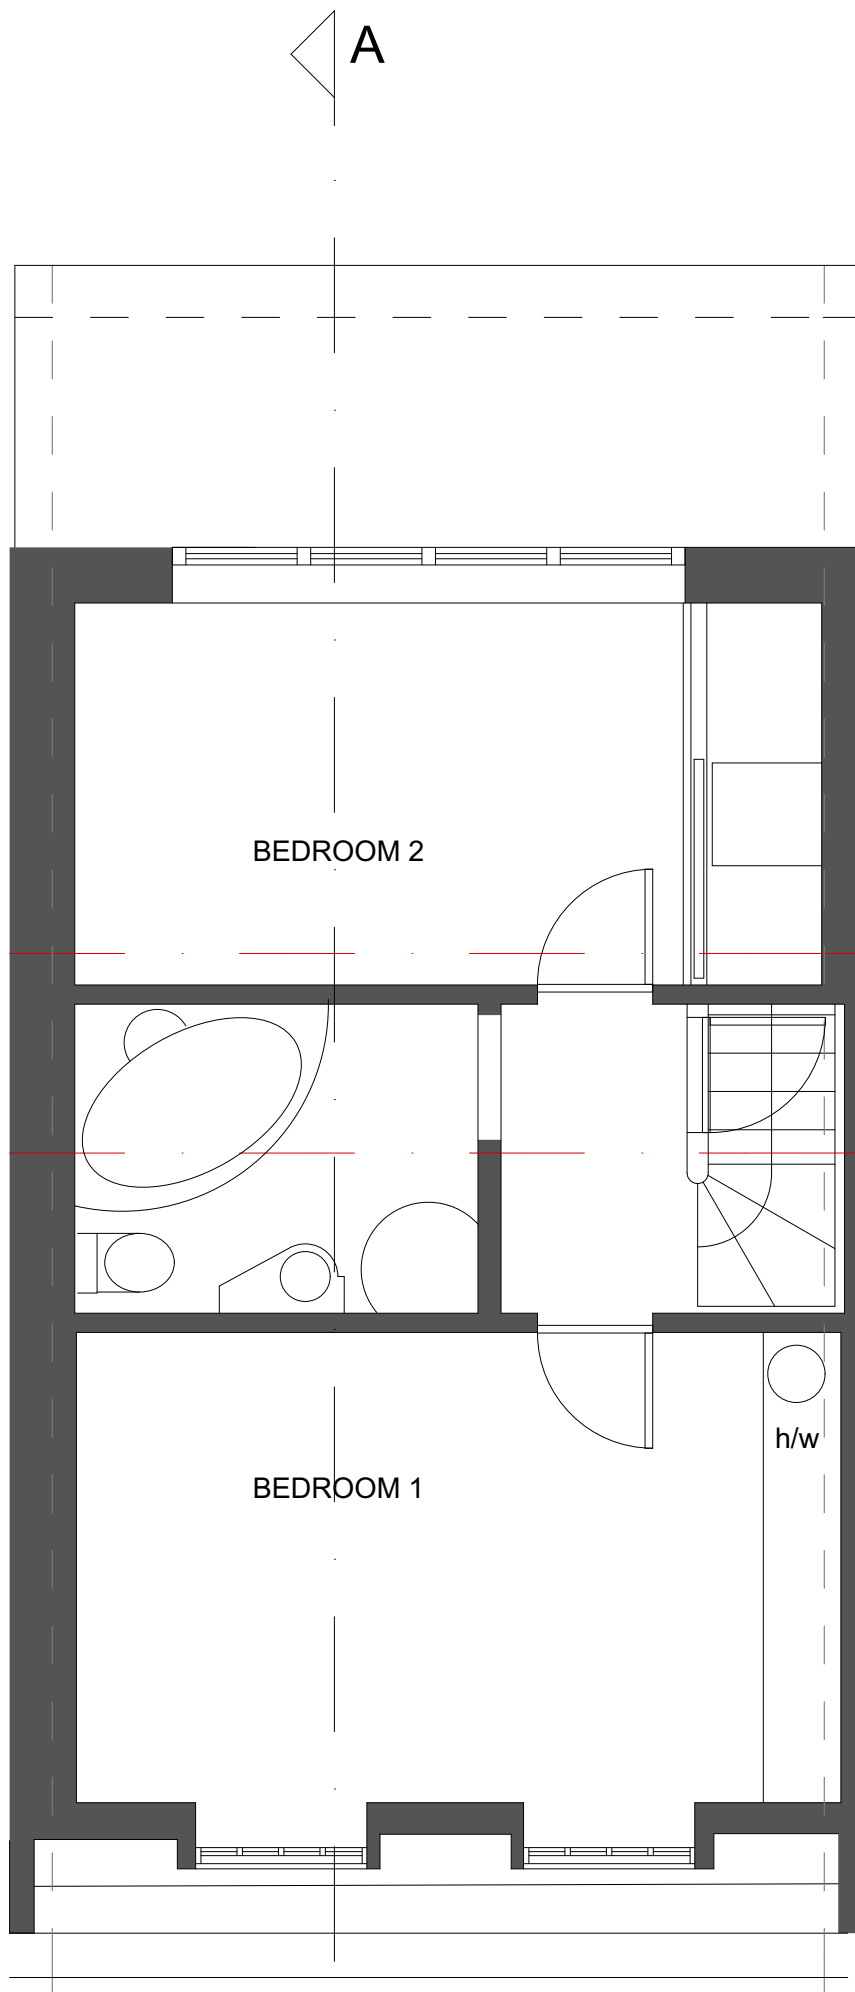

FOURTH FLOOR PLAN