


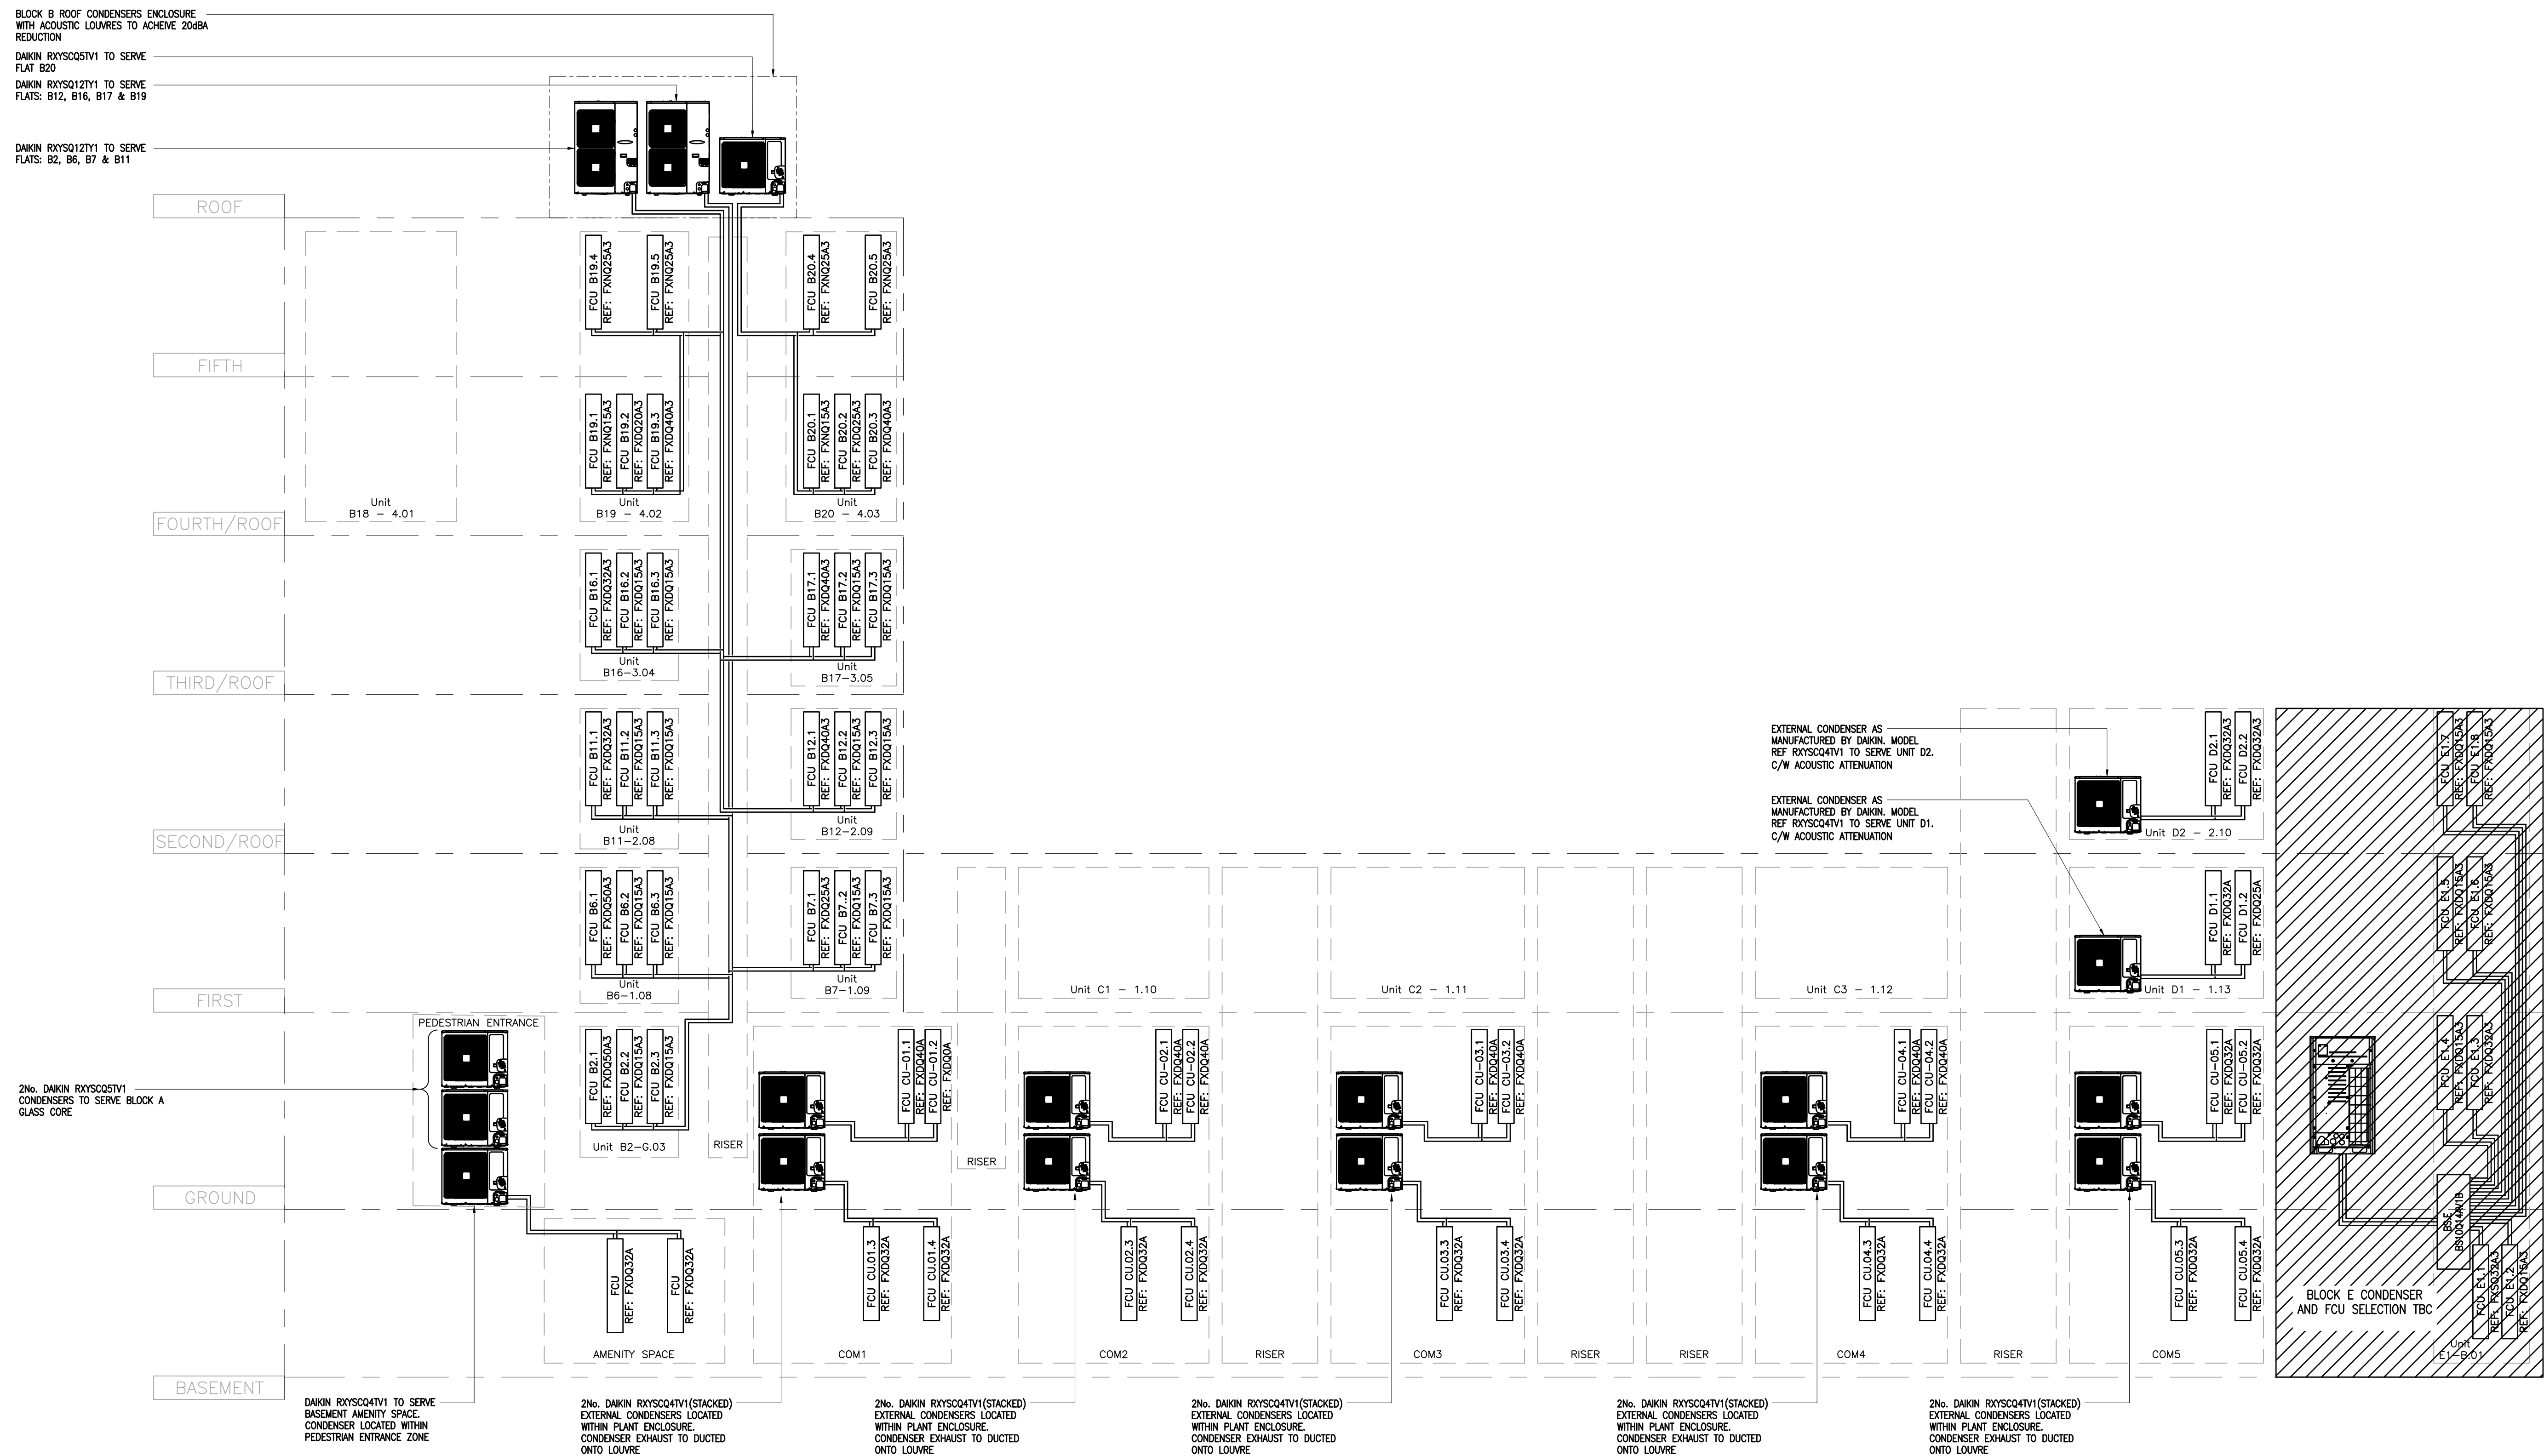

CONSTRUCTION

NOTES

C2	22.03.18	AD	MK	CONSTRUCTION ISSUE
C1	24.08.18	AD	DB	CONSTRUCTION ISSUE
Rev	Date	CAD	Chkd	Description

Drawing



Scale	Size	Engineer	Date
NTS	A1	DB	MAY' 18

2436-58-SCH

Rev

C2