


DO NOT SCALE OFF THIS DRAWING
DIMENSIONS, AREA AND LEVELS ARE ONLY APPROXIMATE
AND SUBJECT TO SITE SURVEY. ALL DIMENSIONS TO BE
CHECKED ON SITE. ANY DISCREPANCIES OR VARIATIONS TO
BE REPORTED TO THE ARCHITECT BEFORE WORK
COMMENCES.
THIS DRAWING TO BE READ IN CONJUNCTION WITH THE
SPECIFICATION WHERE PROVIDED AND ALL RELEVANT
CONSULTANTS DRAWINGS AND FOR SPECIALISTS DRAWINGS
(DOCUMENTS AND ANY DISCREPANCIES OR VARIATIONS ARE
TO BE REPORTED TO THE ARCHITECT BEFORE THE AFFECTED
WORK COMMENCES.
THIS DRAWING IS PROTECTED BY COPYRIGHT AND MUST
NOT BE COPIED OR REPRODUCED WITHOUT THE WRITTEN
CONSENT OF CHRIS DYSON ARCHITECTS LLP. NORTH POINTS
SHOWN ARE INDICATIVE. ©

..... EXTENTS OF BUILDING
ABOVE
DEMOLITION

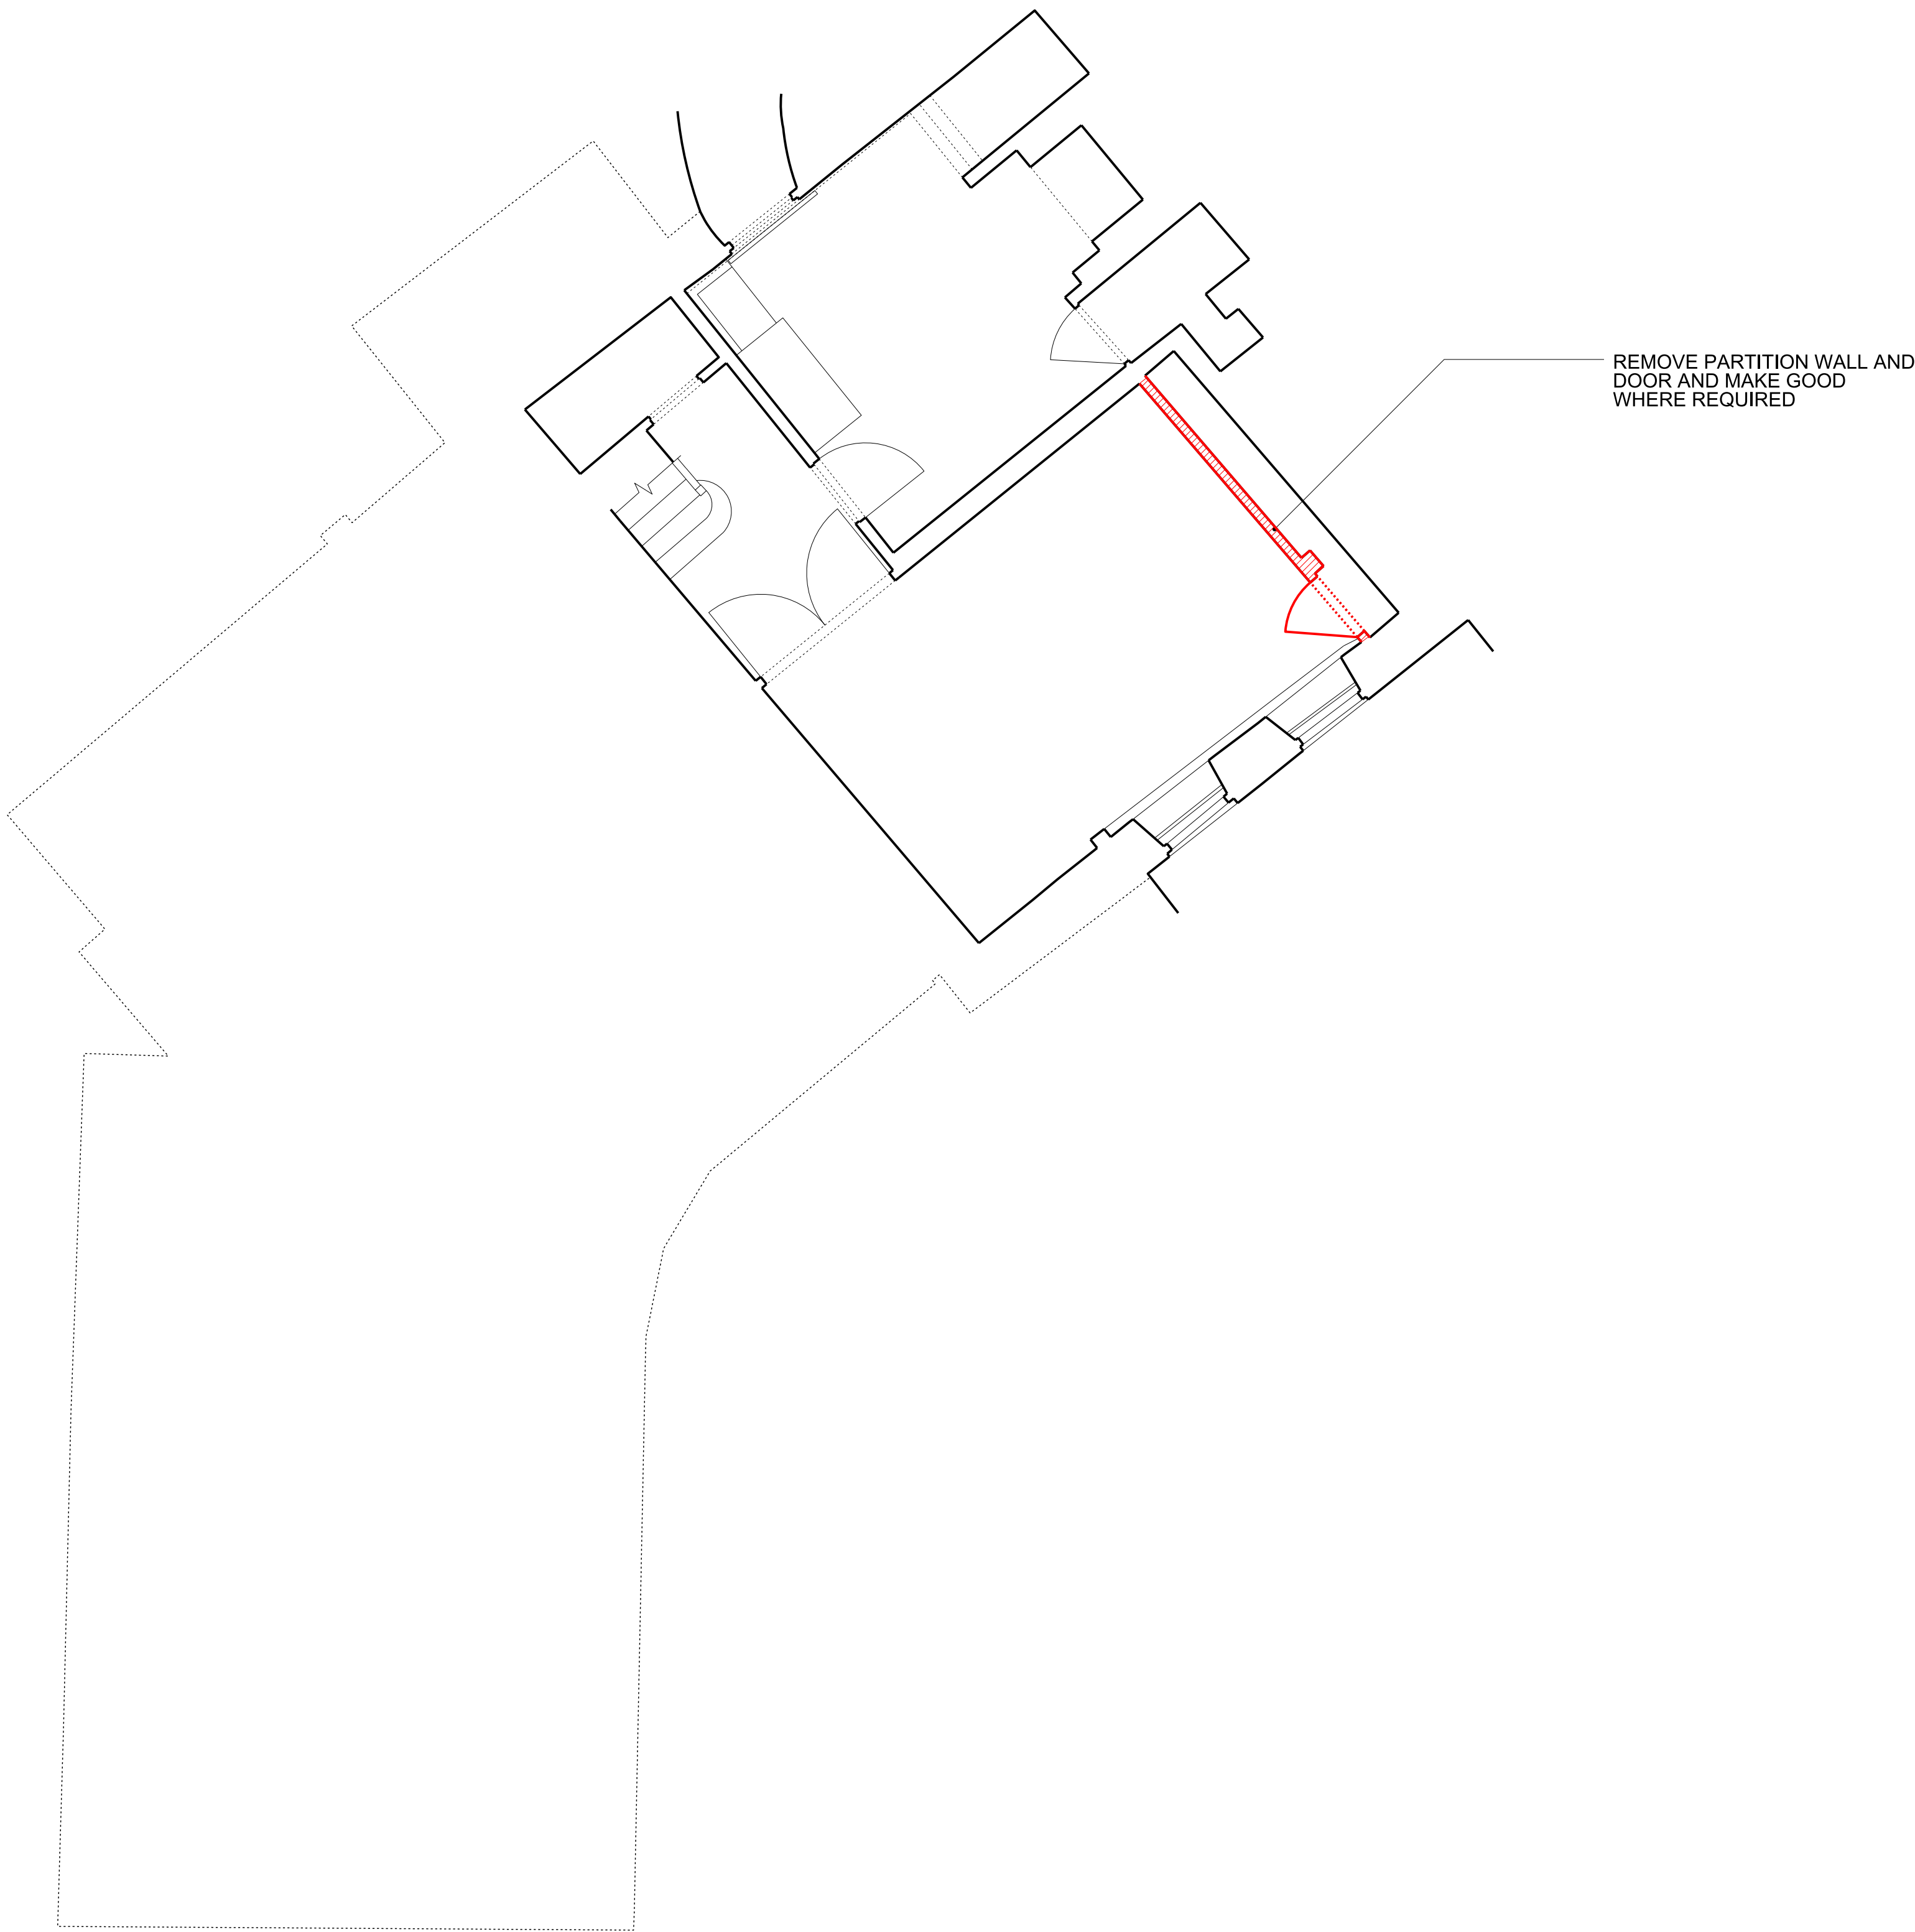

02	31.07.19	PLANNING ISSUE	DR
01	30.05.19	PRE-APP RESPONSE-NO CHANGE	DR
00	11.01.19	PRE-APP ISSUE	JR

REV	DATE	NOTES	INIT.
-----	------	-------	-------

PROJECT
45 HIGHGATE WEST HILL

DRAWING TITLE
EXISTING BASEMENT PLAN


STATUS
PLANNING

DATE	DRAWN	CHECK	SCALE @ A3
DEC 2018	JR	MW	SCALE @ A1 1:50

PROJECT NUMBER	DRAWING NUMBER	REVISION LETTER
----------------	----------------	-----------------

DRAWING AND CAD FILE NUMBER:

0417 A 0000 02

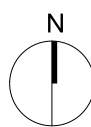

CHRIS DYSON ARCHITECTS

1 FASHION STREET
SPITALFIELDS
LONDON E1 6LY
T: 020 7247 1816
F: 020 7377 6082
W: www.chrisedyson.co.uk

1 EXISTING BASEMENT PLAN

