


DO NOT SCALE OFF THIS DRAWING. DIMENSIONS, AREA AND LEVELS ARE ONLY APPROXIMATE AND SUBJECT TO SITE SURVEY. ALL DIMENSIONS TO BE CHECKED ON SITE. ANY DISCREPANCIES OR VARIATIONS TO BE REPORTED TO THE ARCHITECT BEFORE WORK COMMENCES.

THIS DRAWING TO BE READ IN CONJUNCTION WITH THE SPECIFICATION WHERE PROVIDED AND ALL RELEVANT CONSULTANTS DRAWINGS AND FOR SPECIALISTS DRAWINGS (DOCUMENTS AND ANY DISCREPANCIES OR VARIATIONS ARE TO BE REPORTED TO THE ARCHITECT BEFORE THE AFFECTED WORK COMMENCES.

THIS DRAWING IS PROTECTED BY COPYRIGHT AND MUST NOT BE COPIED OR REPRODUCED WITHOUT THE WRITTEN CONSENT OF CHRIS DYSON ARCHITECTS LLP. NORTH POINTS SHOWN ARE INDICATIVE. ©

----- EXISTING EXTENSION - TO BE DEMOLISHED

----- PRE-APP SCHEME

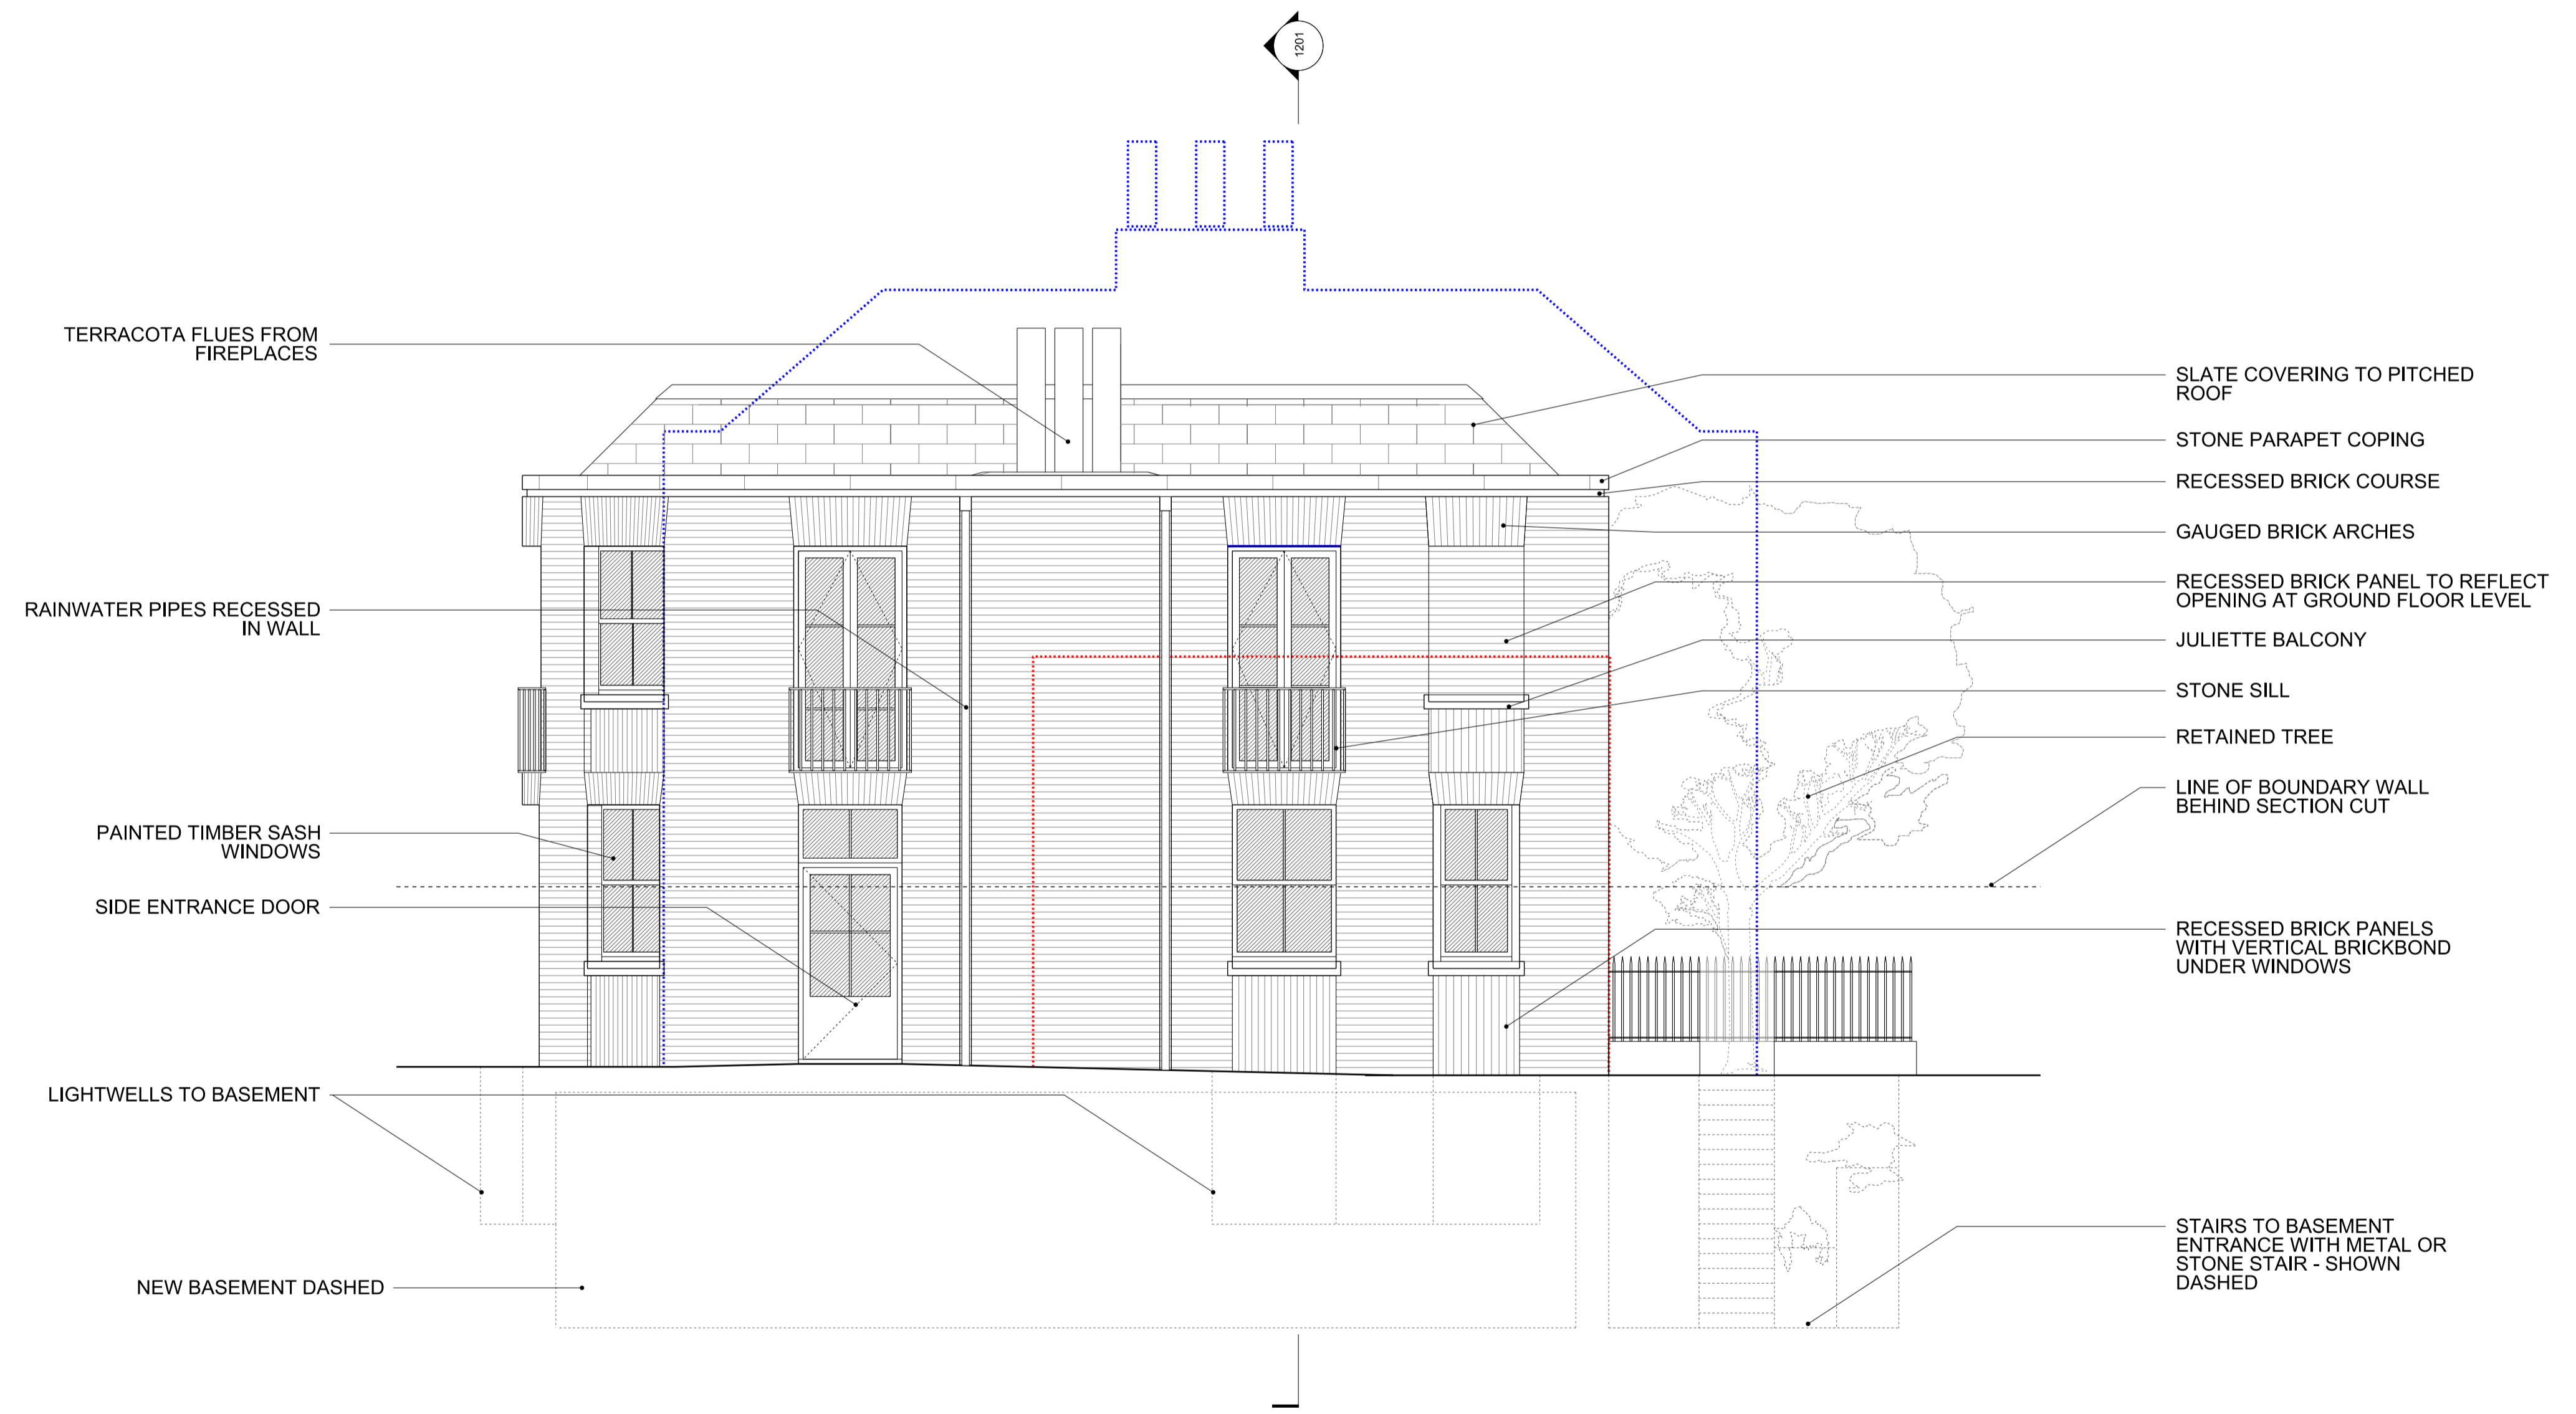

1 EXISTING SIDE ELEVATION

04	31.07.19	PLANNING ISSUE	YB
03	04.07.19	REVISED PRE-APP HE	YB
02	30.05.19	PRE-APP RESPONSE	DR
01	18.05.19	PRE-APP RESPONSE	DR
00	11.01.19	PRE-APP ISSUE	JR

REV	DATE	NOTES	INT.
PROJECT			
45 HIGHGATE WEST HILL			

DRAWING TITLE
PROPOSED SIDE ELEVATION

STATUS				PLANNING			
DATE	DRAWN	CHECK	SCALE @ A3	DATE	DRAWN	CHECK	SCALE @ A1
JAN 2018	JR	MW	SCALE @ A1 1:50				
PROJECT NUMBER	DRAWING NUMBER	REVISION LETTER					
0417	A	1101	04				

CHRIS DYSON ARCHITECTS
 1 FASHION STREET
 SPITALFIELDS
 LONDON E1 6LY
 T: 020 7247 1816
 F: 020 7377 6082
 W: www.chrisdyson.co.uk

