


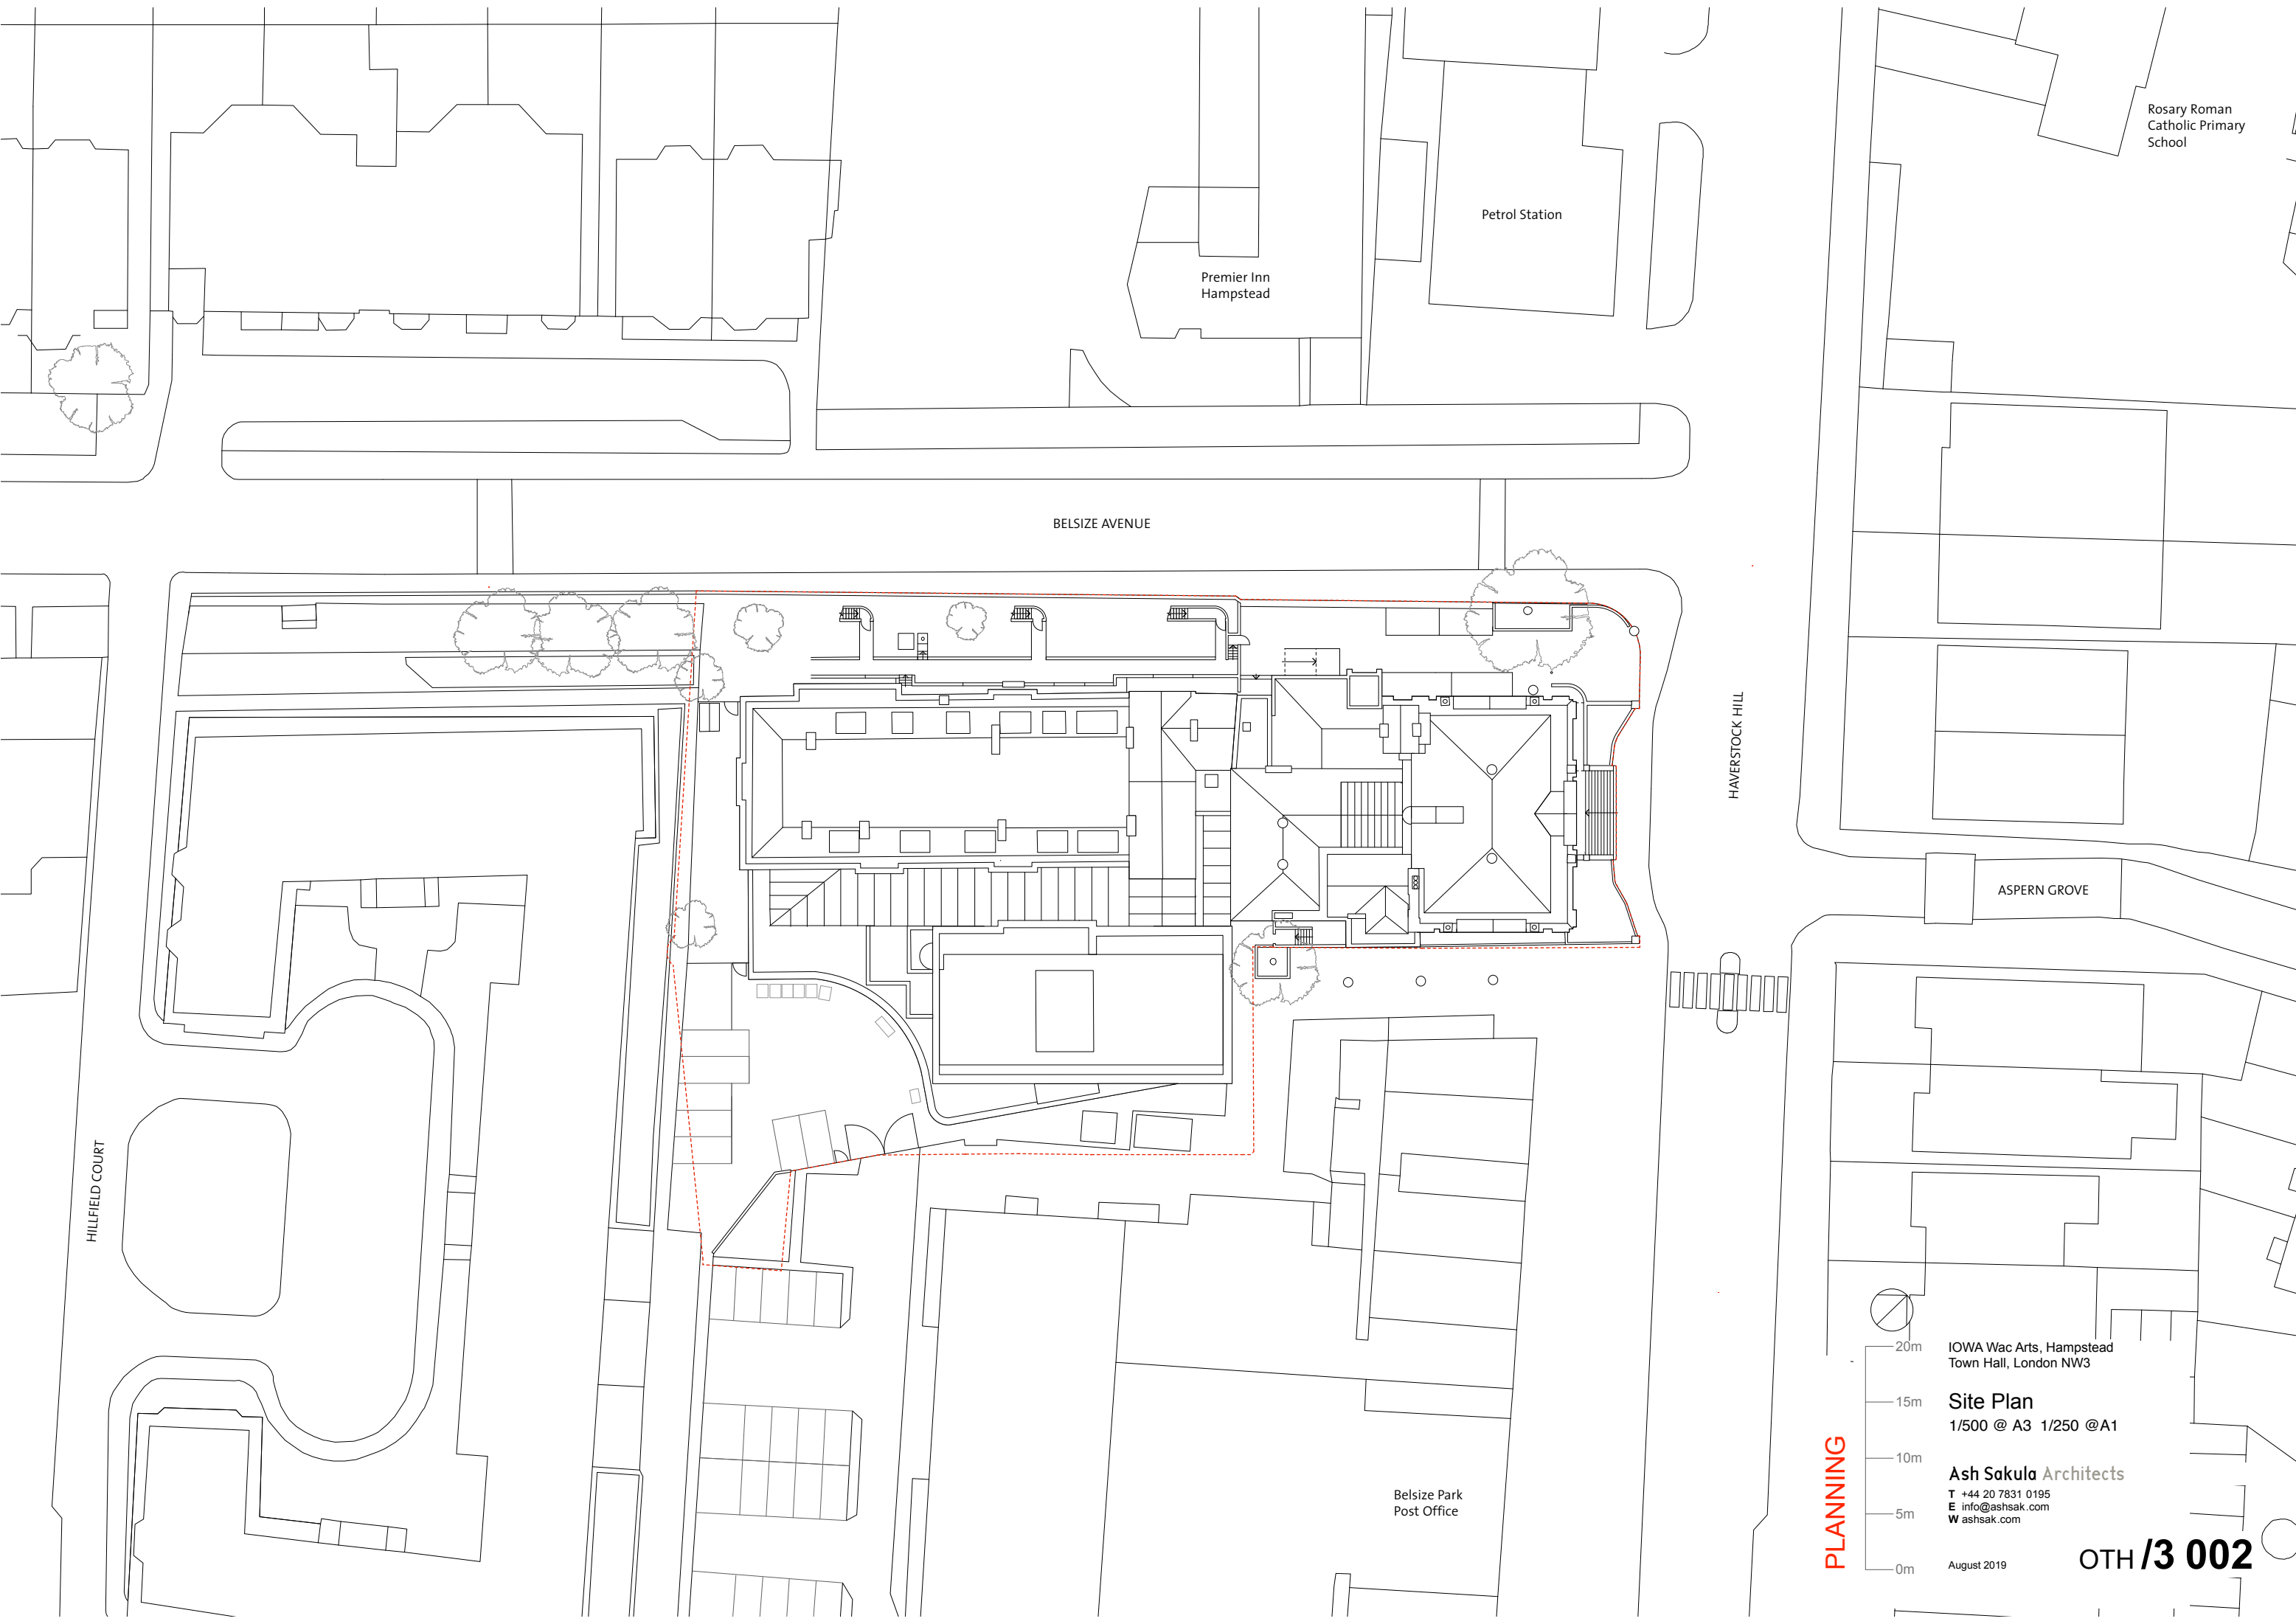

Rosary Roman
Catholic Primary
School

Petrol Station

Premier Inn
Hampstead

BELSIZE AVENUE

HAVERSTOCK HILL

ASPERN GROVE

HILLFIELD COURT

Belsize Park
Post Office



20m
15m
10m
5m
0m

IOWA Wac Arts, Hampstead
Town Hall, London NW3

Site Plan
1/500 @ A3 1/250 @A1

Ash Sakula Architects
T +44 20 7831 0195
E info@ashsak.com
W ashsak.com

August 2019

PLANNING

OTH/3 002