



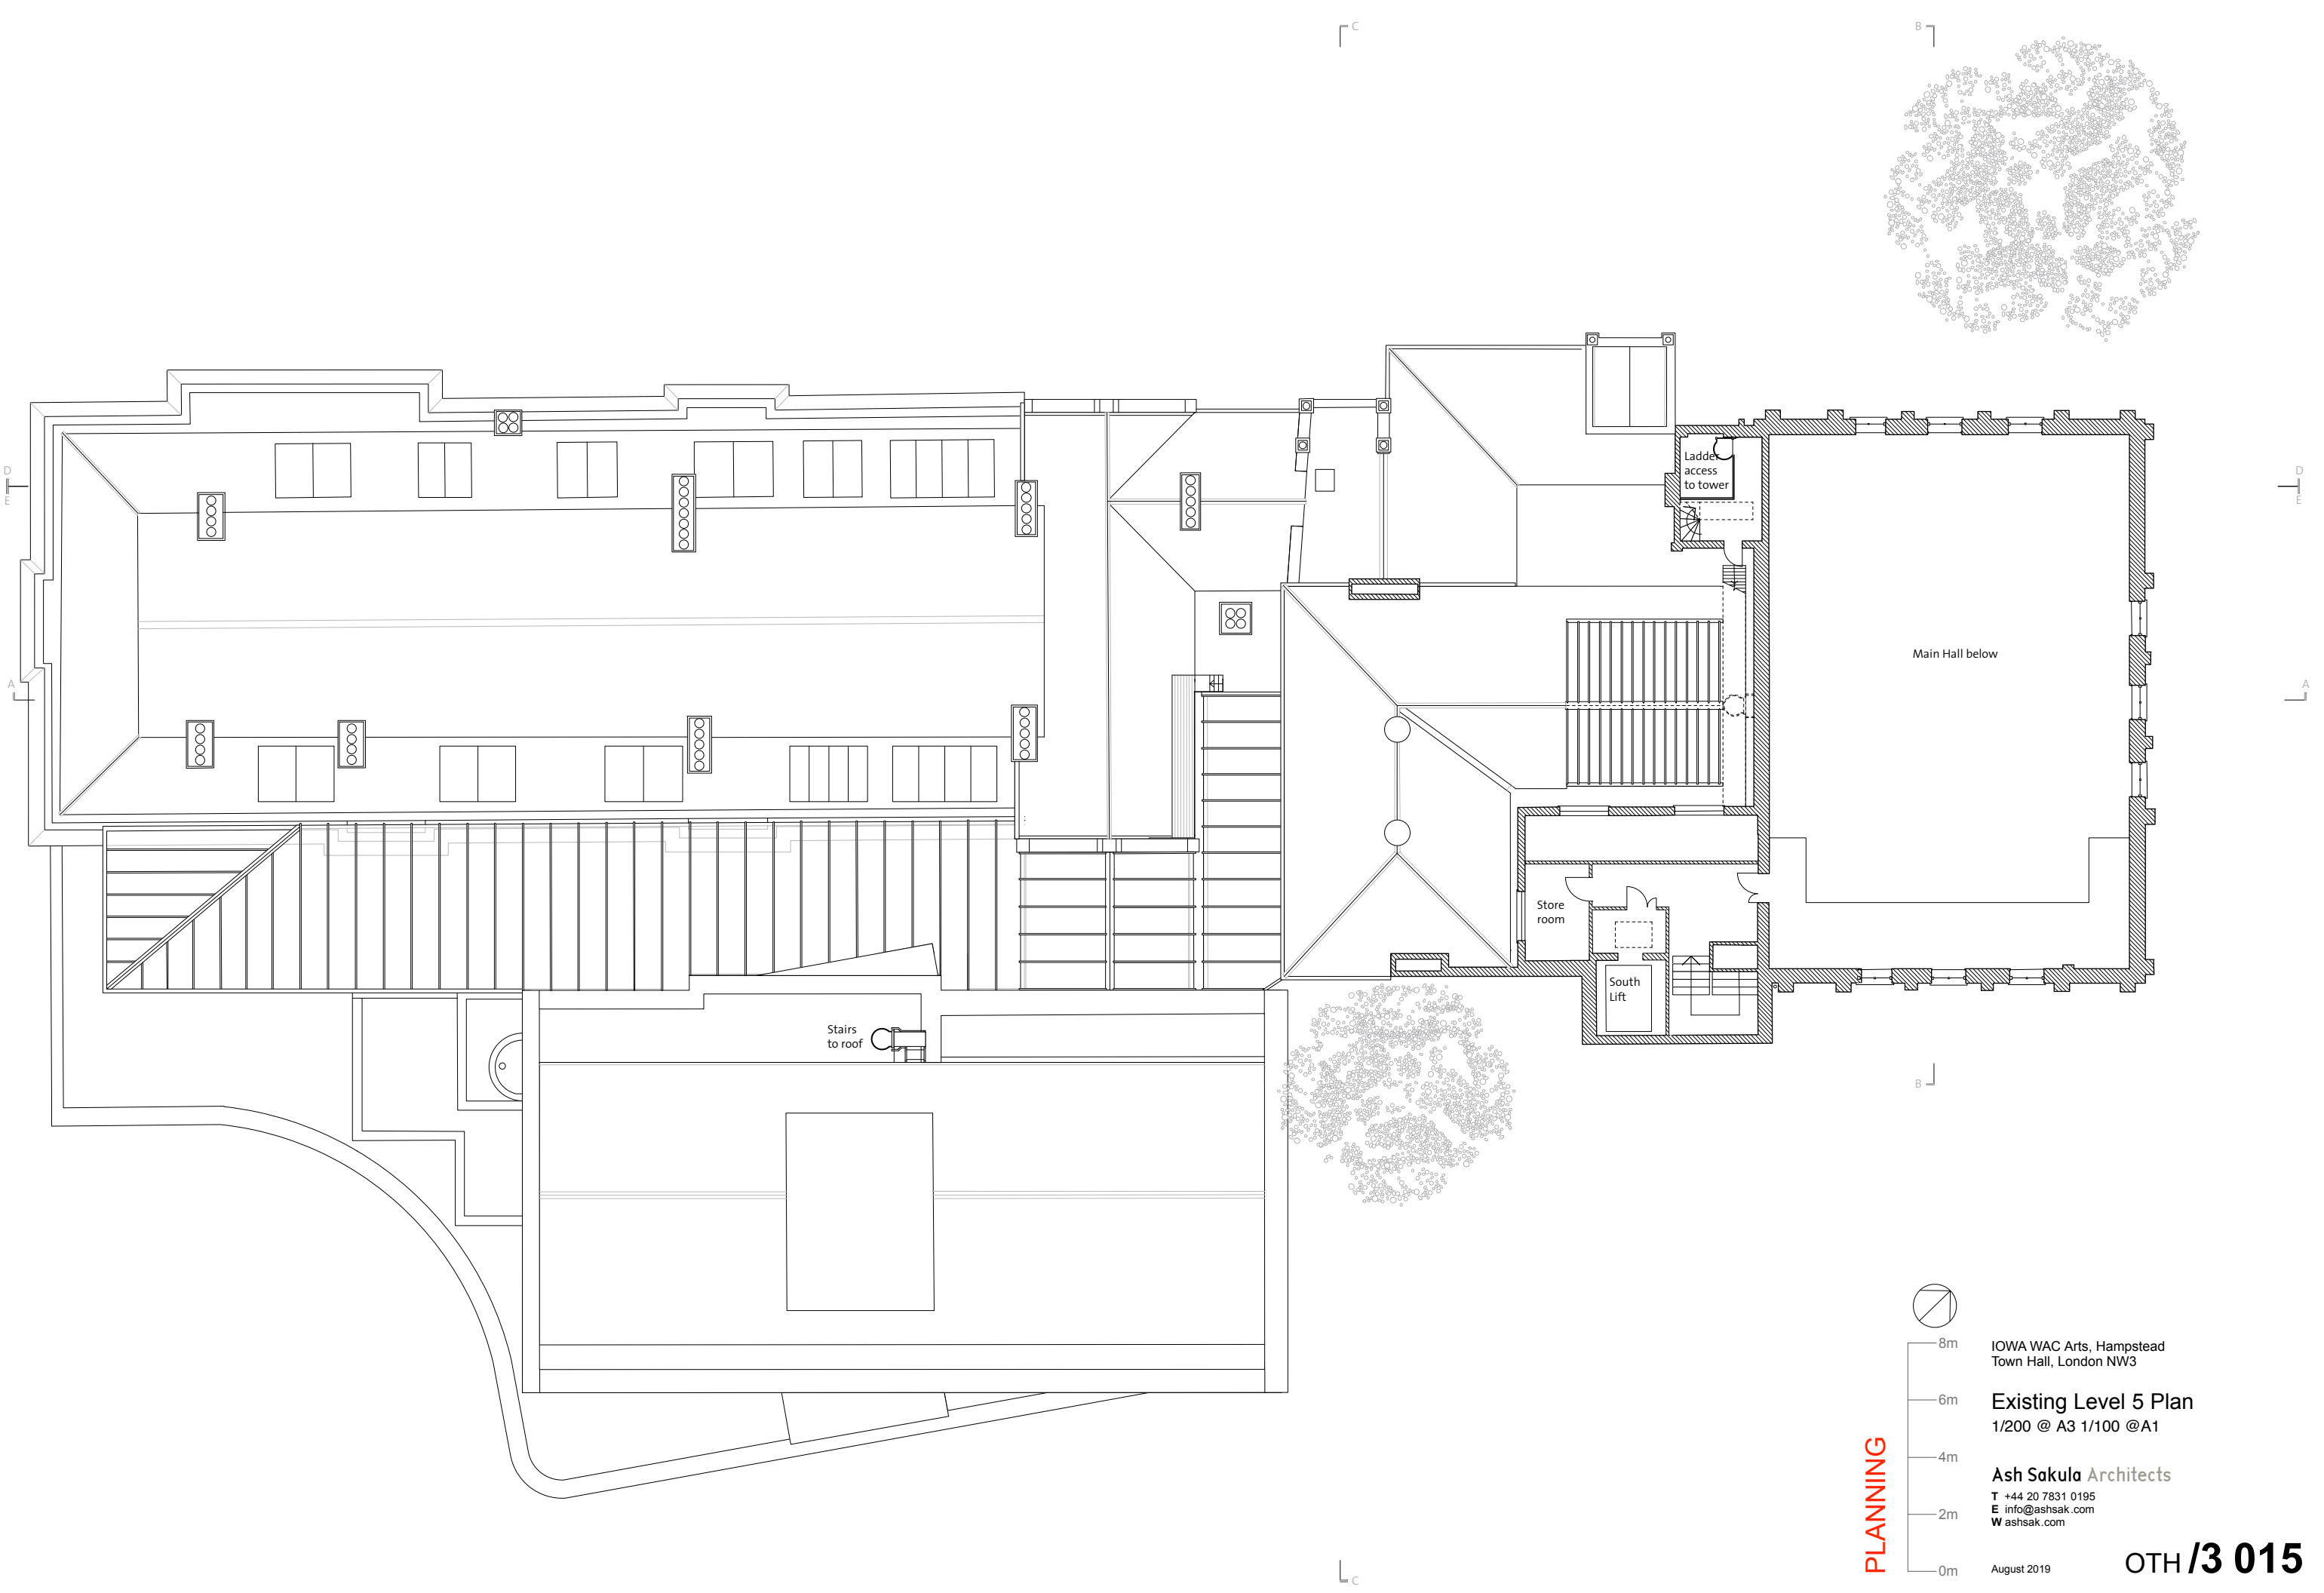

PLANNING

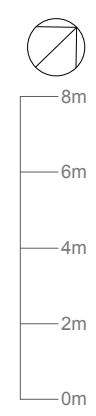

IOWA WAC Arts, Hampstead
Town Hall, London NW3

Existing Level 5 Plan
1/200 @ A3 1/100 @ A1

Ash Sakula Architects
T +44 20 7831 0195
E info@ashsak.com
W ashsak.com

August 2019

OTH/3 015