


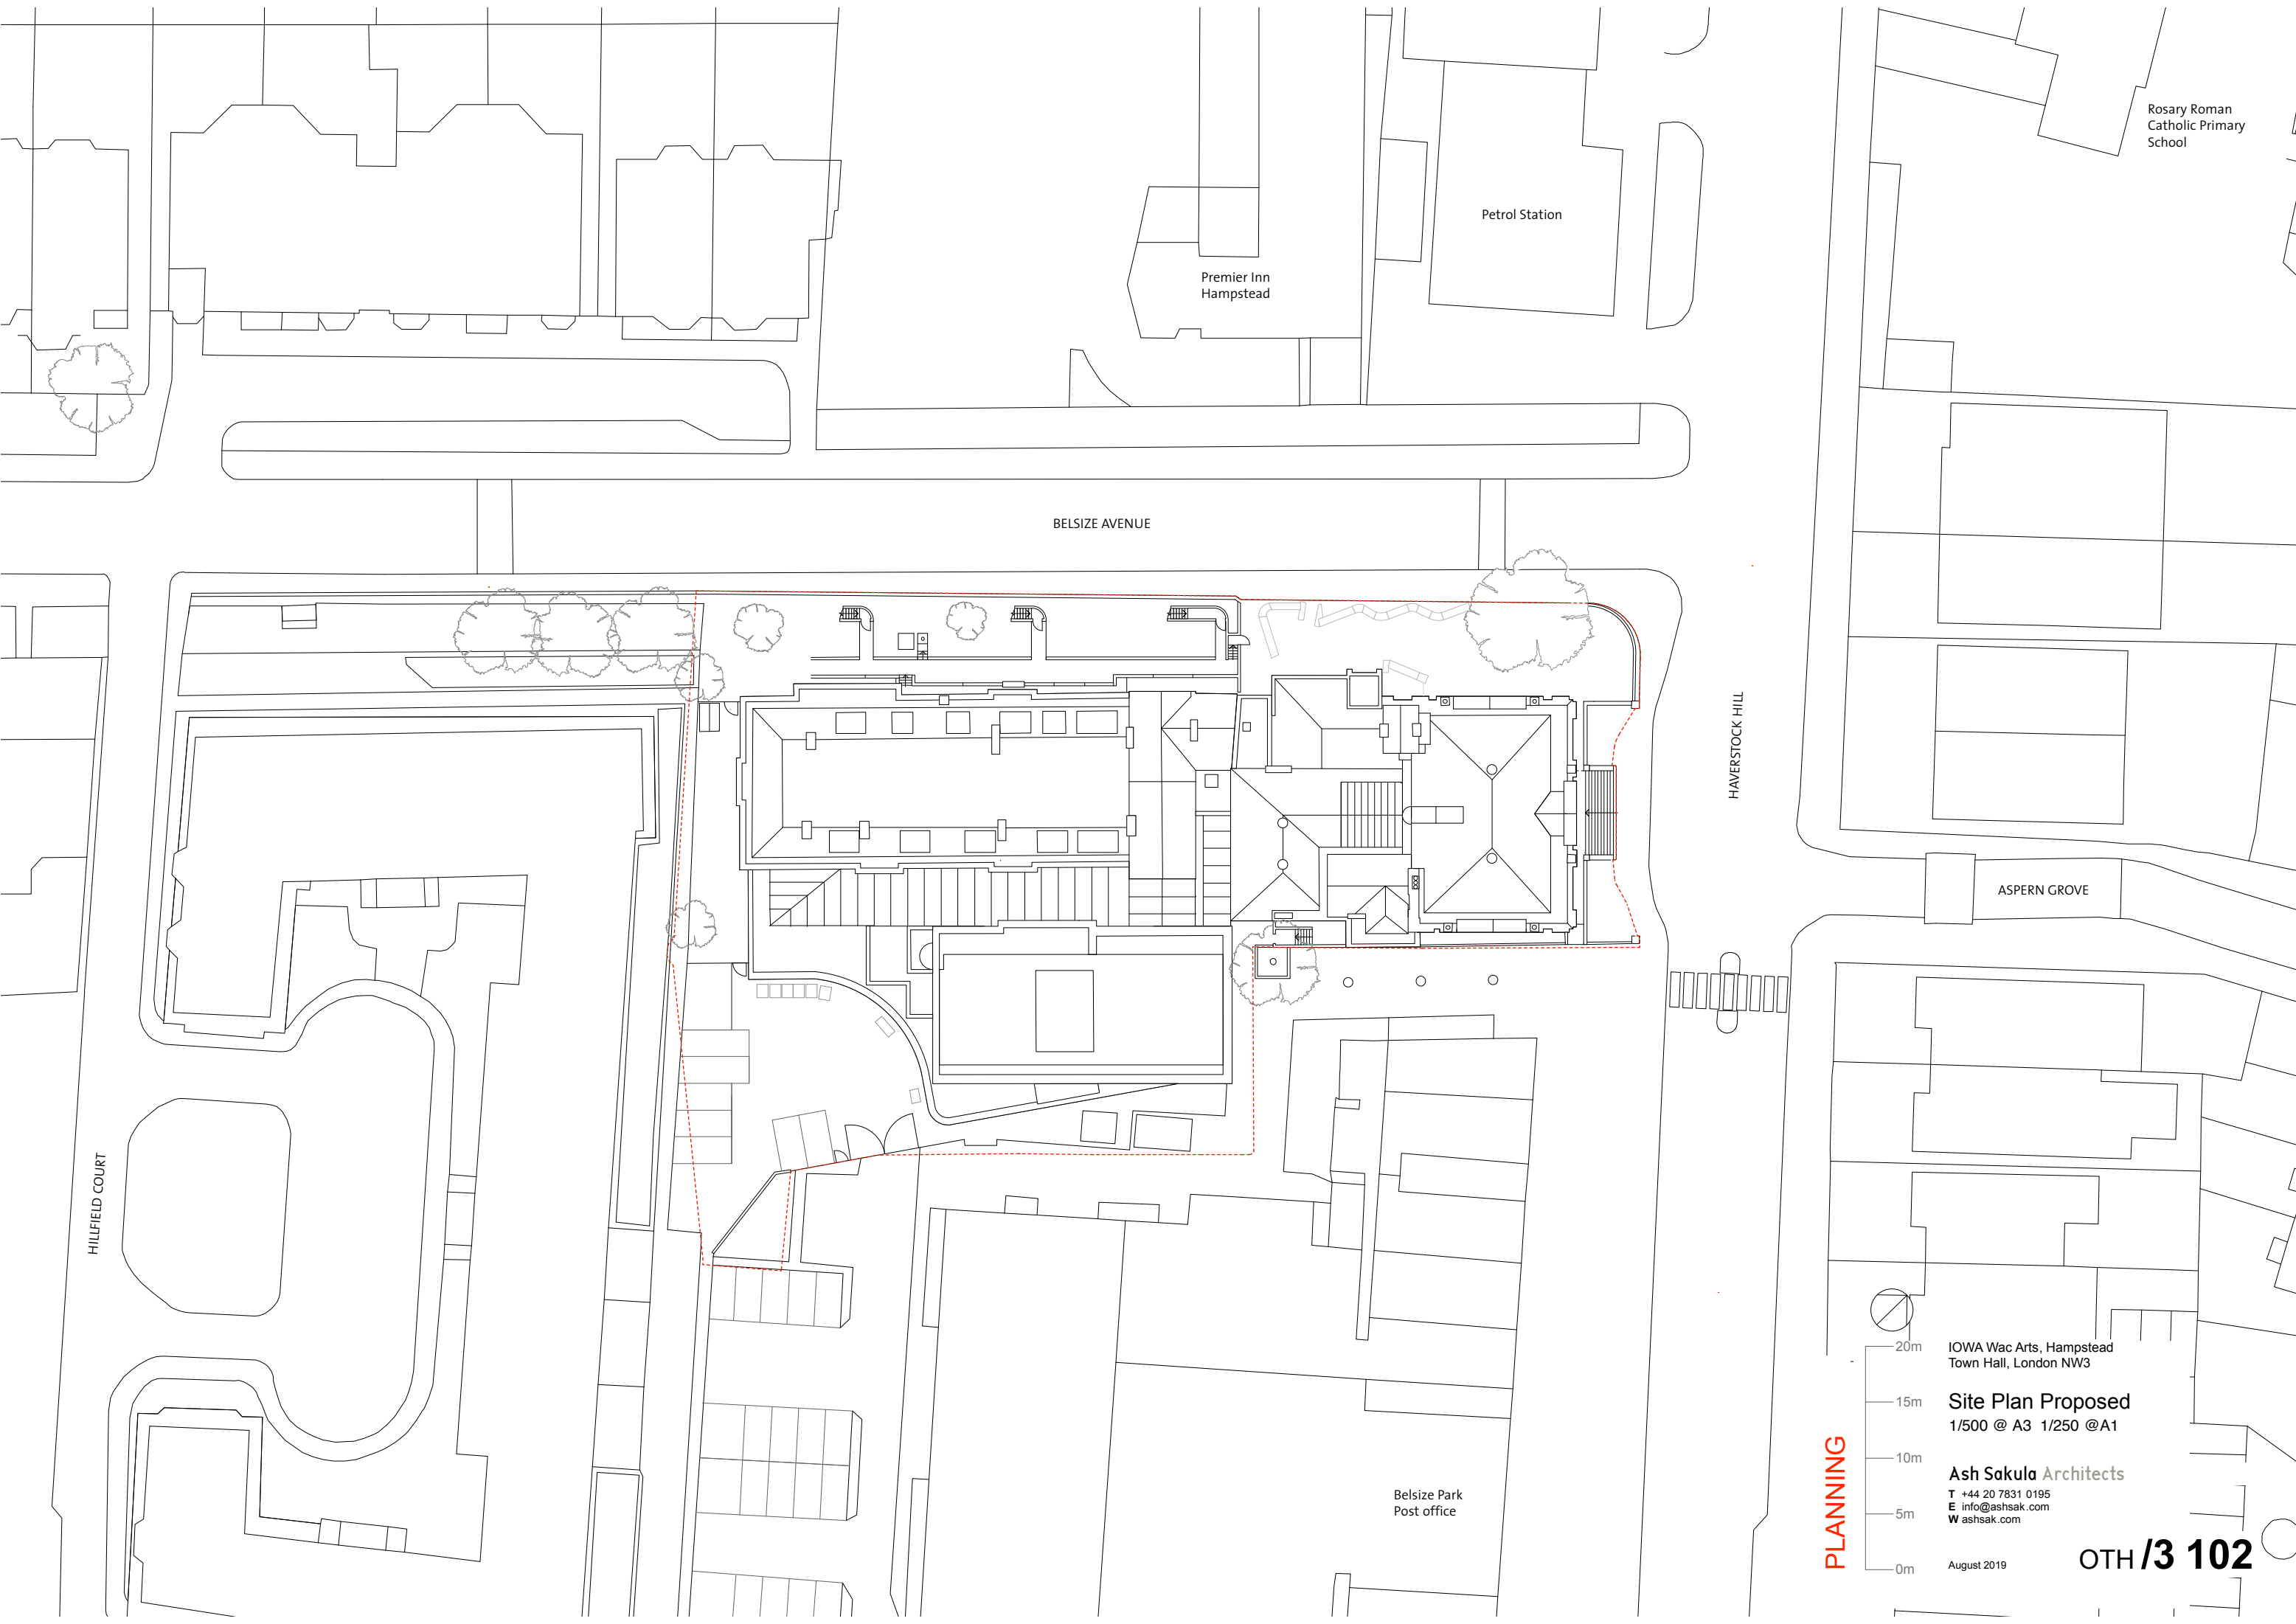

Rosary Roman
Catholic Primary
School

Petrol Station

Premier Inn
Hampstead

BELSIZE AVENUE

HAVERSTOCK HILL

ASPERN GROVE

HILFIELD COURT

Belsize Park
Post office

PLANNING



IOWA Wac Arts, Hampstead
Town Hall, London NW3

Site Plan Proposed
1/500 @ A3 1/250 @A1

Ash Sakula Architects
T +44 20 7831 0195
E info@ashsak.com
W washsak.com

August 2019

OTH/3 102