


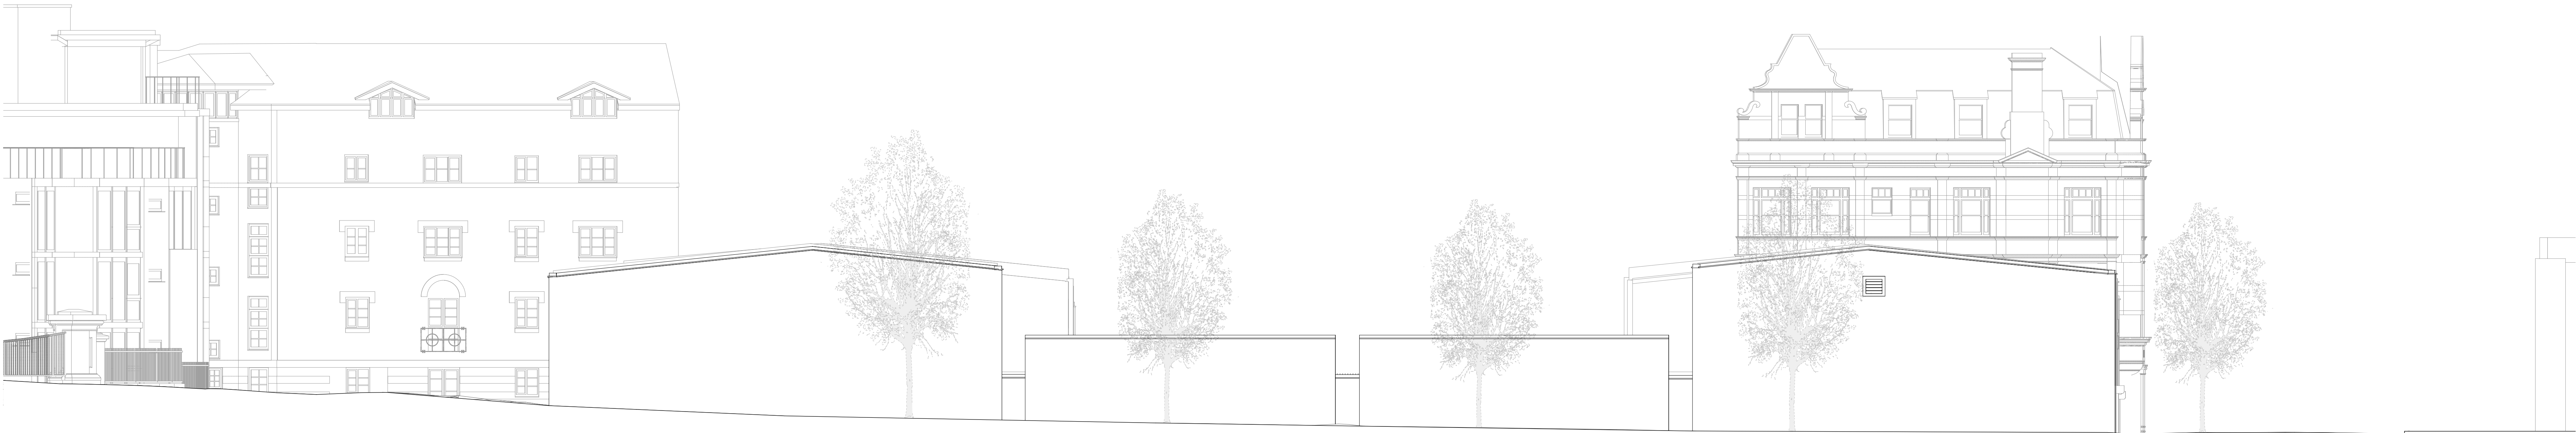


Existing Elevation - Pratt Street - E05



Existing Elevation - Georgiana St - E06

INDEX	DATE	REASON FOR ISSUE	NAME
P01	08/08/19	Drawing Issue	JH

Caruso St John Architects

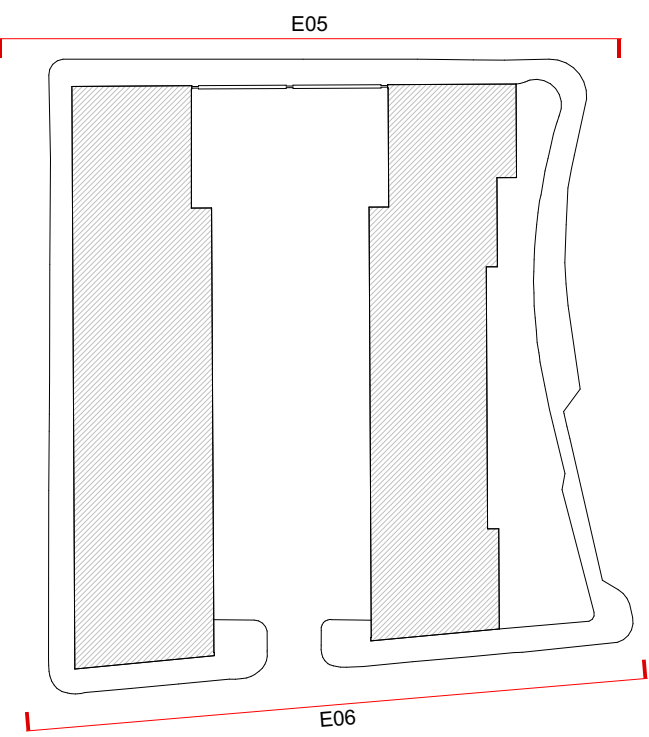

477 St Pancras Commercial Centre

Existing - Elevation - Pratt St & Georgiana St

PLANNING

477	CSJ	00	ZZ	EL	A	0302	S1	P01
Project No.	Location	Level	Level	Scale	Orientation	Section	Notes	Revision
1:100	841 x 1189	08/08/2019	08/08/2019	JH	RH			
Scale	841 x 1189	Date	Revised	Drawn	Checked			

STAGE 02 ±0.00 = 0.00 AOD

Client:
WRE
28 Rector Pl, Mayfair, London W1J 8NP

Project manager:
Blackburn & Co.
No 1, Clerk Street, London, SE1 8DG

Architect:
Caruso St John Architects LLP
1 Cusack Street, London E2 9AG, UK, +44 (0)20 7813 3161, london@carusostjohn.com

Planning consultant:
Gerald Eve
77 Market Street, London, W1G 9AY

Structural engineer:
AKT II
White Collar Factory 1 Old Street Yard London EC1Y 8AF

Building services:
Norman Delany Young
4 Chiswell Street, London EC1Y 4UP, United Kingdom

Quantity surveyor:
Expans
Montemans 6-23 Old Street London EC1Y 9AL

Registered office: Caruso St John LLP is a limited liability partnership registered in England No. 00000001