


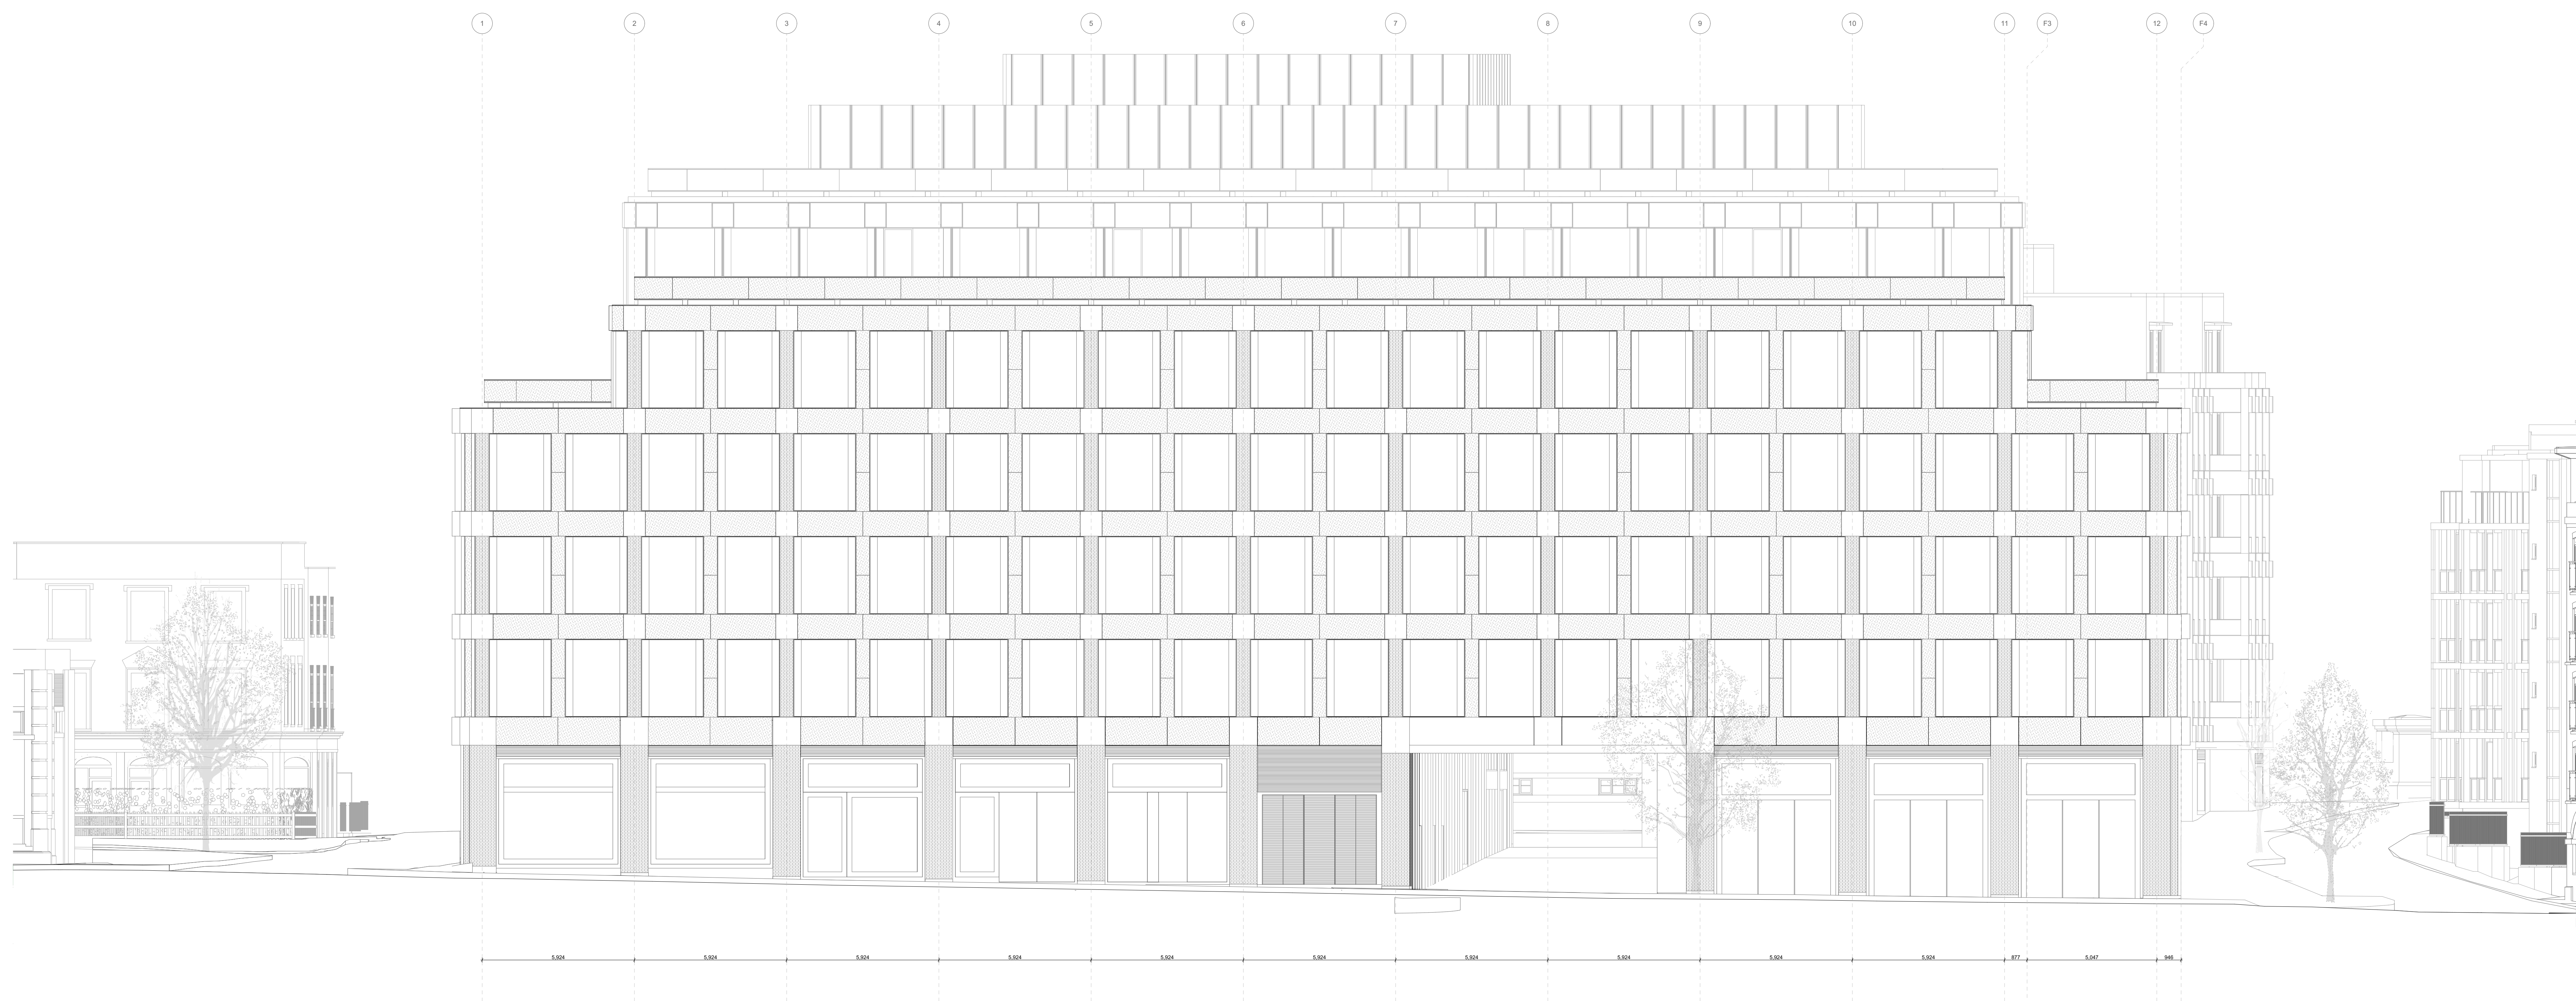

Elevation - St Pancras Way




Elevation - Pratt Street

INDEX	DATE	REASON FOR ISSUE	NAME
P01	06.08.19	Drawing Issue	JH

Caruso St John Architects

0 1 2 3 4 5m

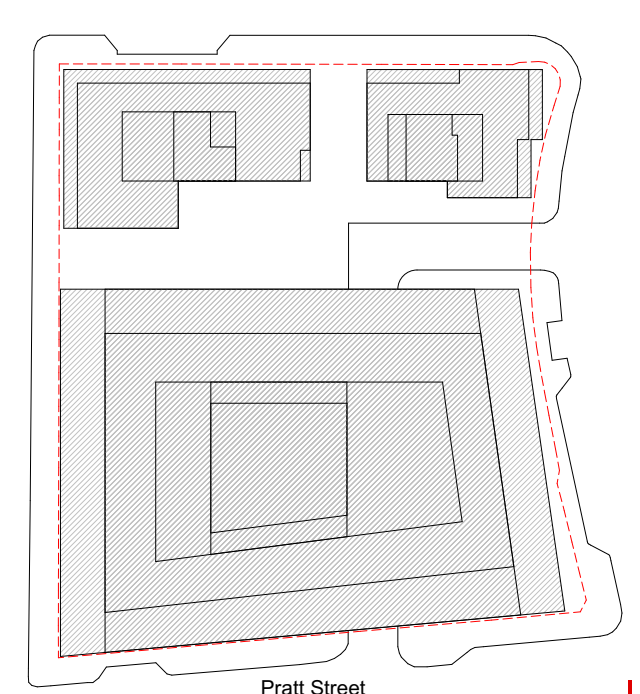

477 St Pancras Commercial Centre

GA - Elevation - St Pancras Way & Pratt St

PLANNING

477	CSJ	00	ZZ	EL	A	3301	S1	P01
Project No.	Issue	Level	Scale	Version	Section	Area	Notes	Revision

1:100	841 x 1189	01.08.2019	06.08.2019	JH	RH
Scale	(See W & E views)	Date	Revised	Drawn	Checked

STAGE 02	±0.00 = 0.00 AOD
Project phase	Project status

Client:
WRE
28 Rector Pl, Mayfair, London W1J 8NP

Project manager:
Blackburn & Co.
No 1, Clerk Street, London, SE1 8DG

Architect:
Caruso St John Architects LLP
1 Cusack Street, London E2 9AG, UK, +44 (0)20 7813 3161, london@carusostjohn.com

Planning consultant:
Gerald Eve
77 Markham Street, London, W1G 8AY

Structural engineer:
AKT II
White Collar Factory 1, Old Street Yard London EC1Y 8AF

Building services:
Norman Delany Young
4 Chiswell Street, London EC1Y 4UP, United Kingdom

Quantity surveyor:
Expans
Montemario 5-23 Old Street London EC1Y 9RL

Registered office: Caruso St John LLP is a limited liability partnership registered in England No. 0030881