


Section BB3

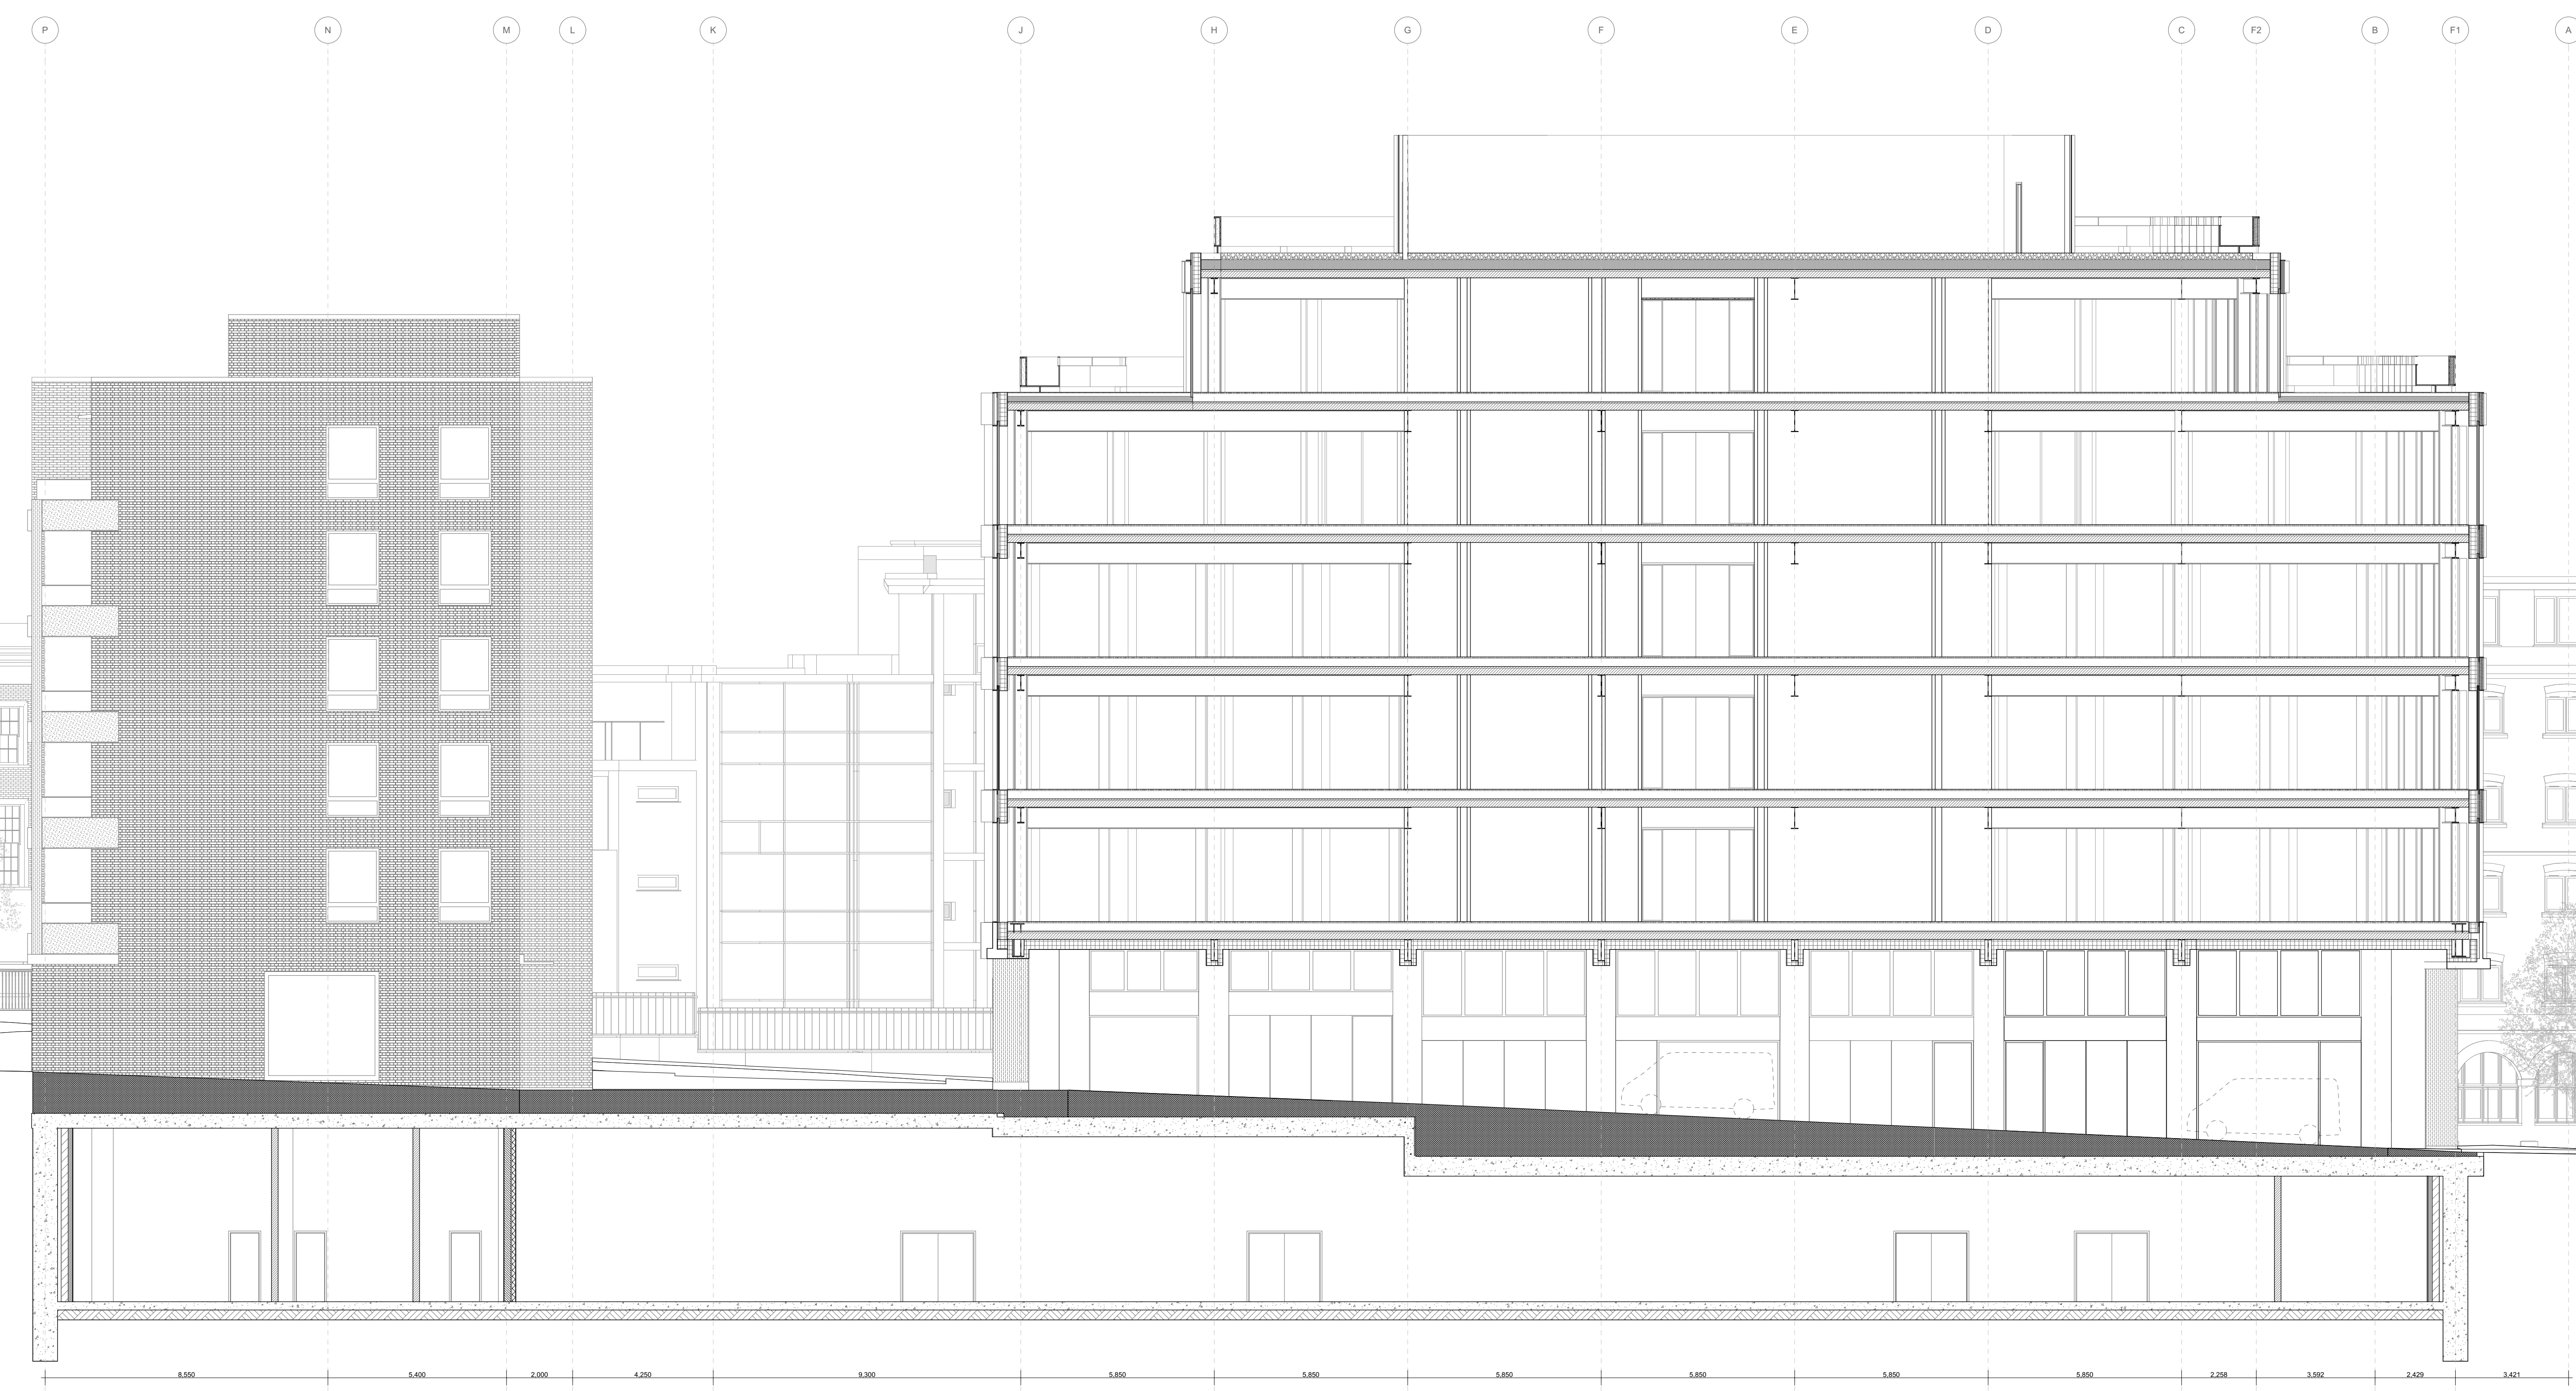


Section AA3



INDEX	DATE	REASON FOR ISSUE	NAME
P01	06.08.19	Drawing Issue	JH

Caruso St John Architects

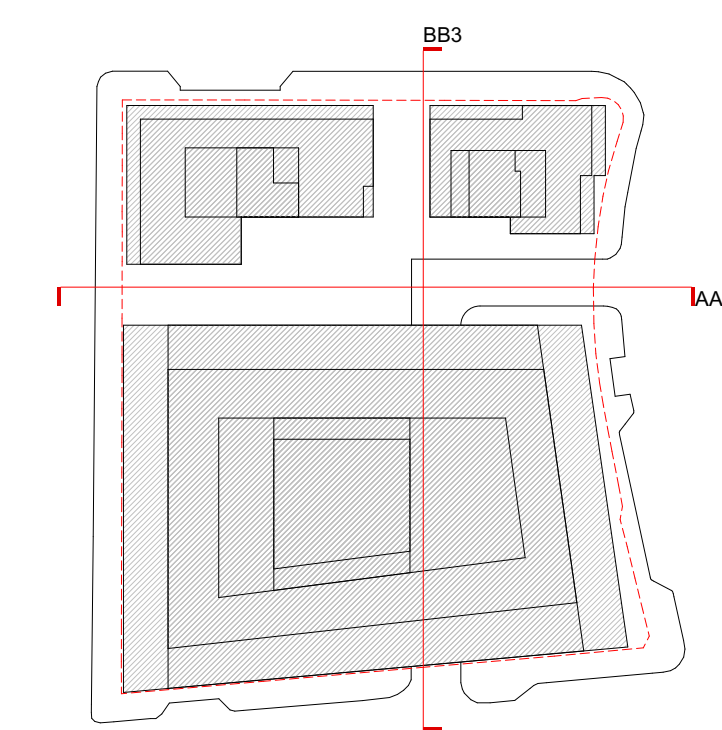

477 St Pancras Commercial Centre  
GA - Section - AA3/BB3 PLANNING

477	CSJ	00	ZZ	SC	A	3202	S1	P01
Project No.	Location	Line	Level	Type	Structure	Reference	Issue	Revision
1:100	841 x 1189	01.08.2019	06.08.2019	JH	RH			
Scale	Sheet W x H (mm)	Date	Revised	Drawn	Checked			

STAGE 02 ±0.00 = 0.00 AOD

Client:  
WRE  
28 Bruton Pl, Mayfair, London W1J 8NF

Project manager:  
Blackburn & Co.  
No 1, Clink Street, London, SE1 9DG

Architect:  
Caruso St John Architects LLP  
1 Cove Street, London E2 8AG, UK, +44 (0)20 7933 3161, london@carusostjohn.com

Planning consultant:  
Gerrard Evans  
72 Markham Street, London, W1Q 6AY

Structural engineer:  
AKT II  
White Colver Factory 1 Old Street Yard London EC1Y 9AF

Building services:  
Norman Delaney Young  
4 Chiswell Street, London EC1Y 4UP, United Kingdom

Quantity surveyor:  
Expens  
Morpheus 5-23 Old Street London EC1Y 9RL

Registered office: Caruso St John LLP is a limited liability partnership registered in England No. 02328871