



Section AA5

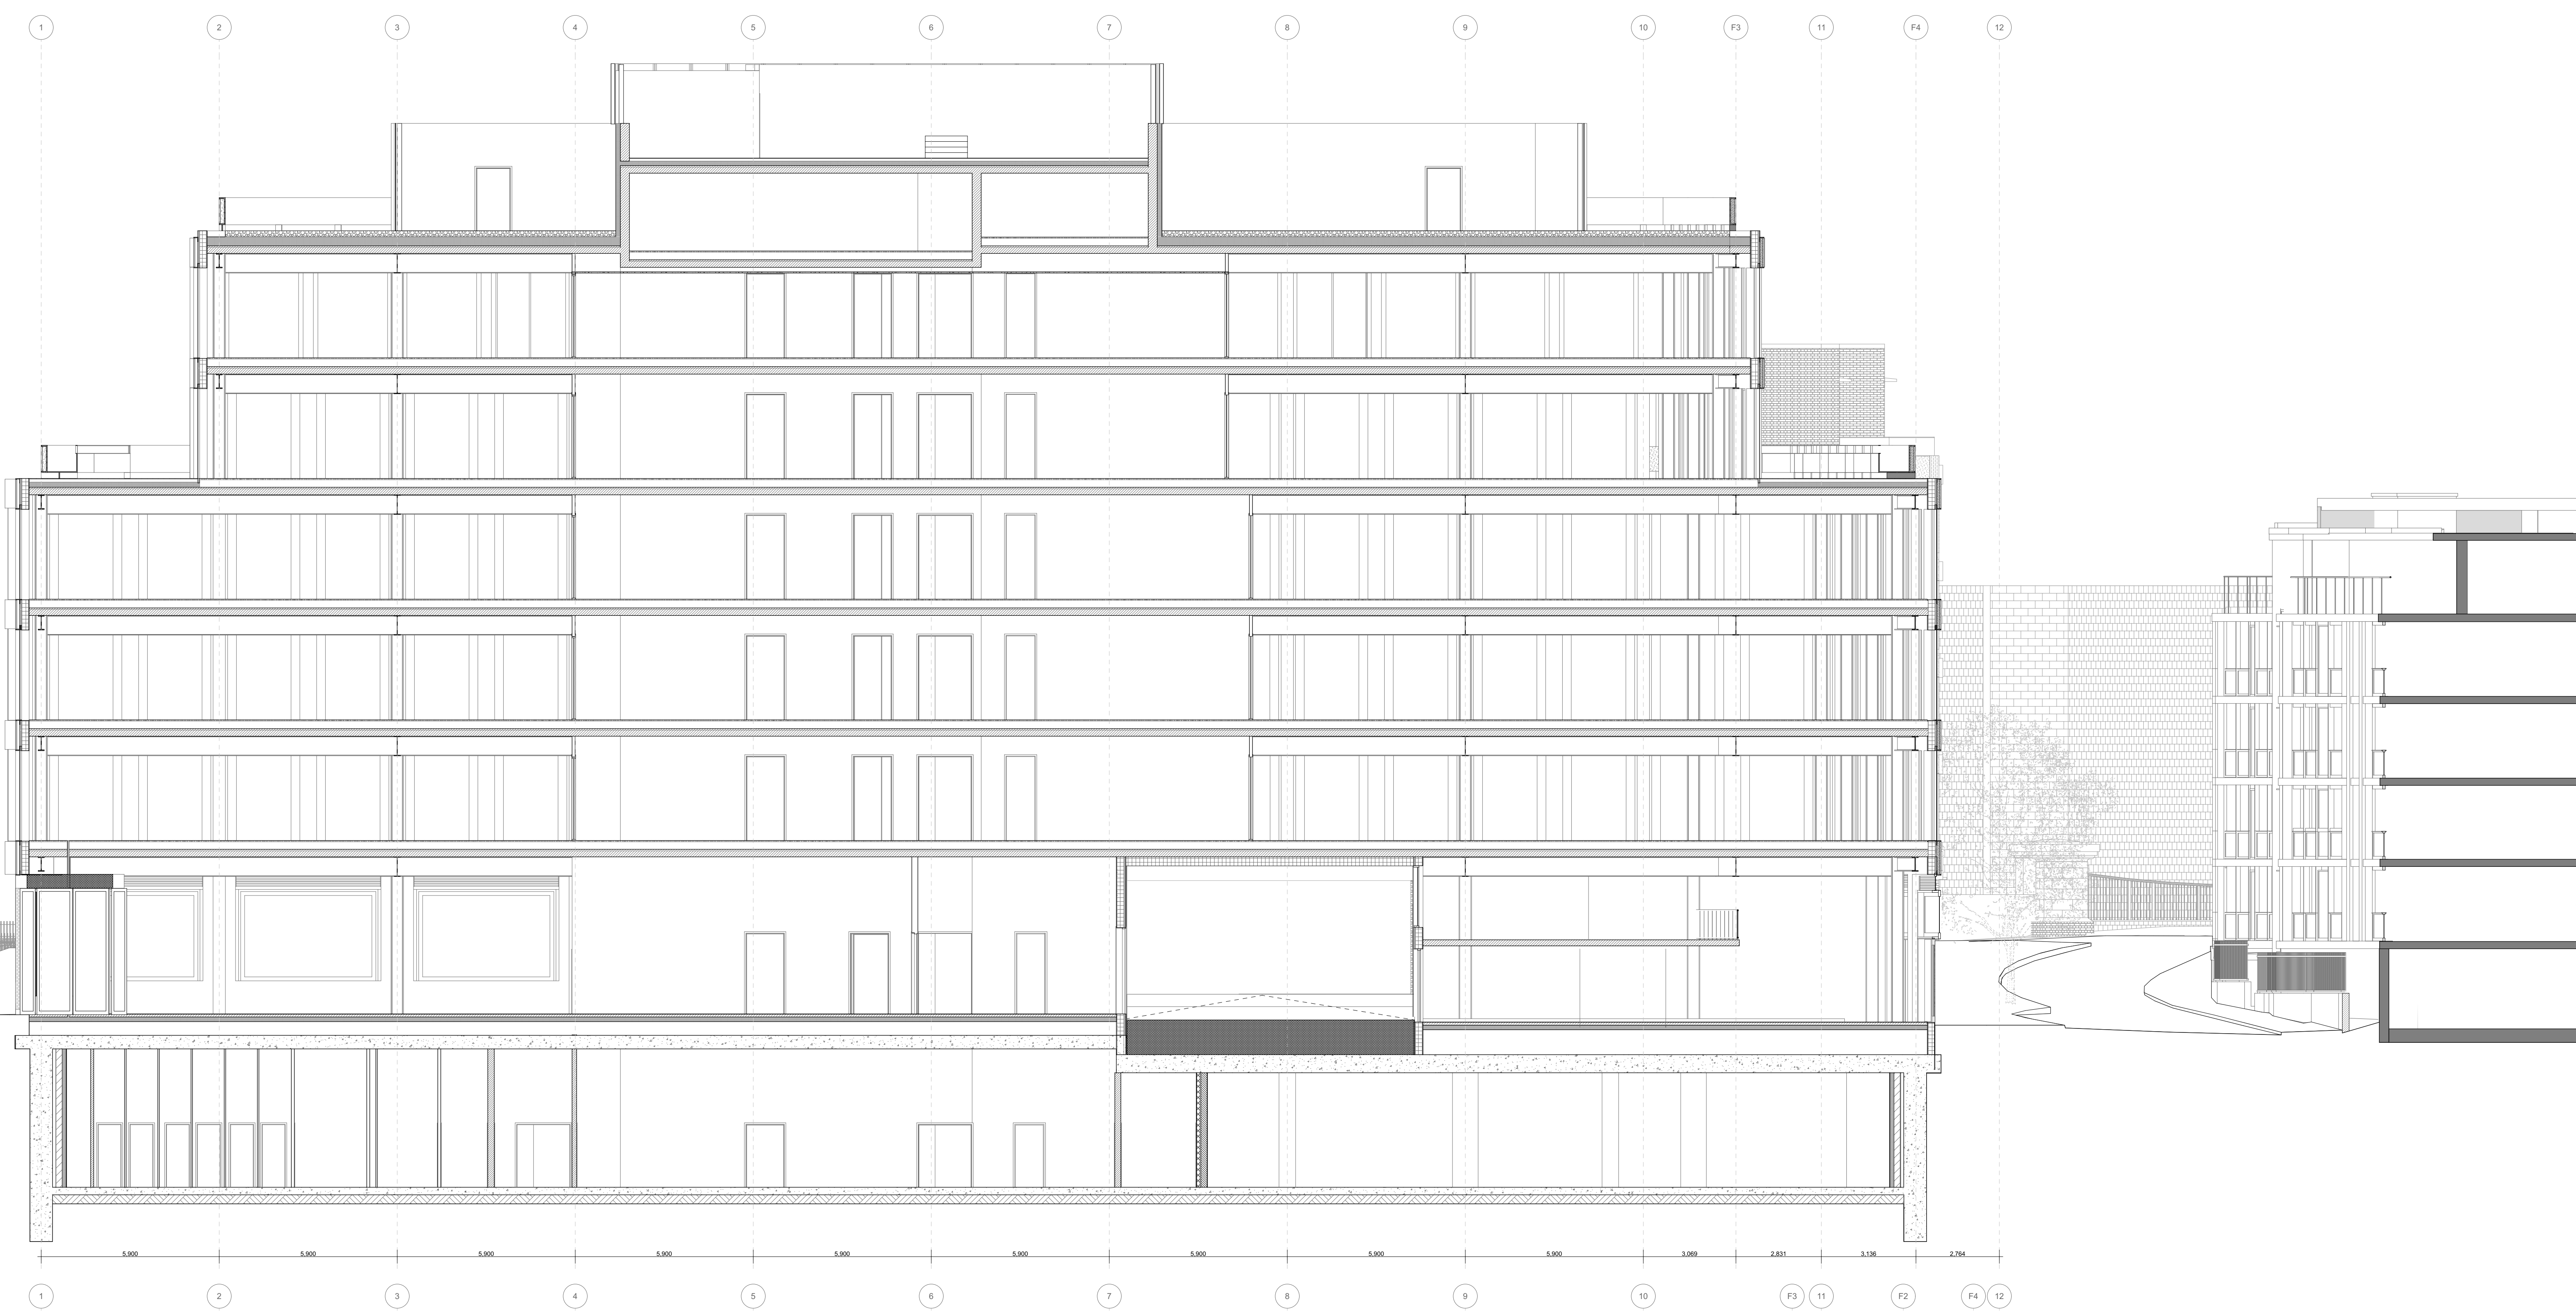


Section AA6

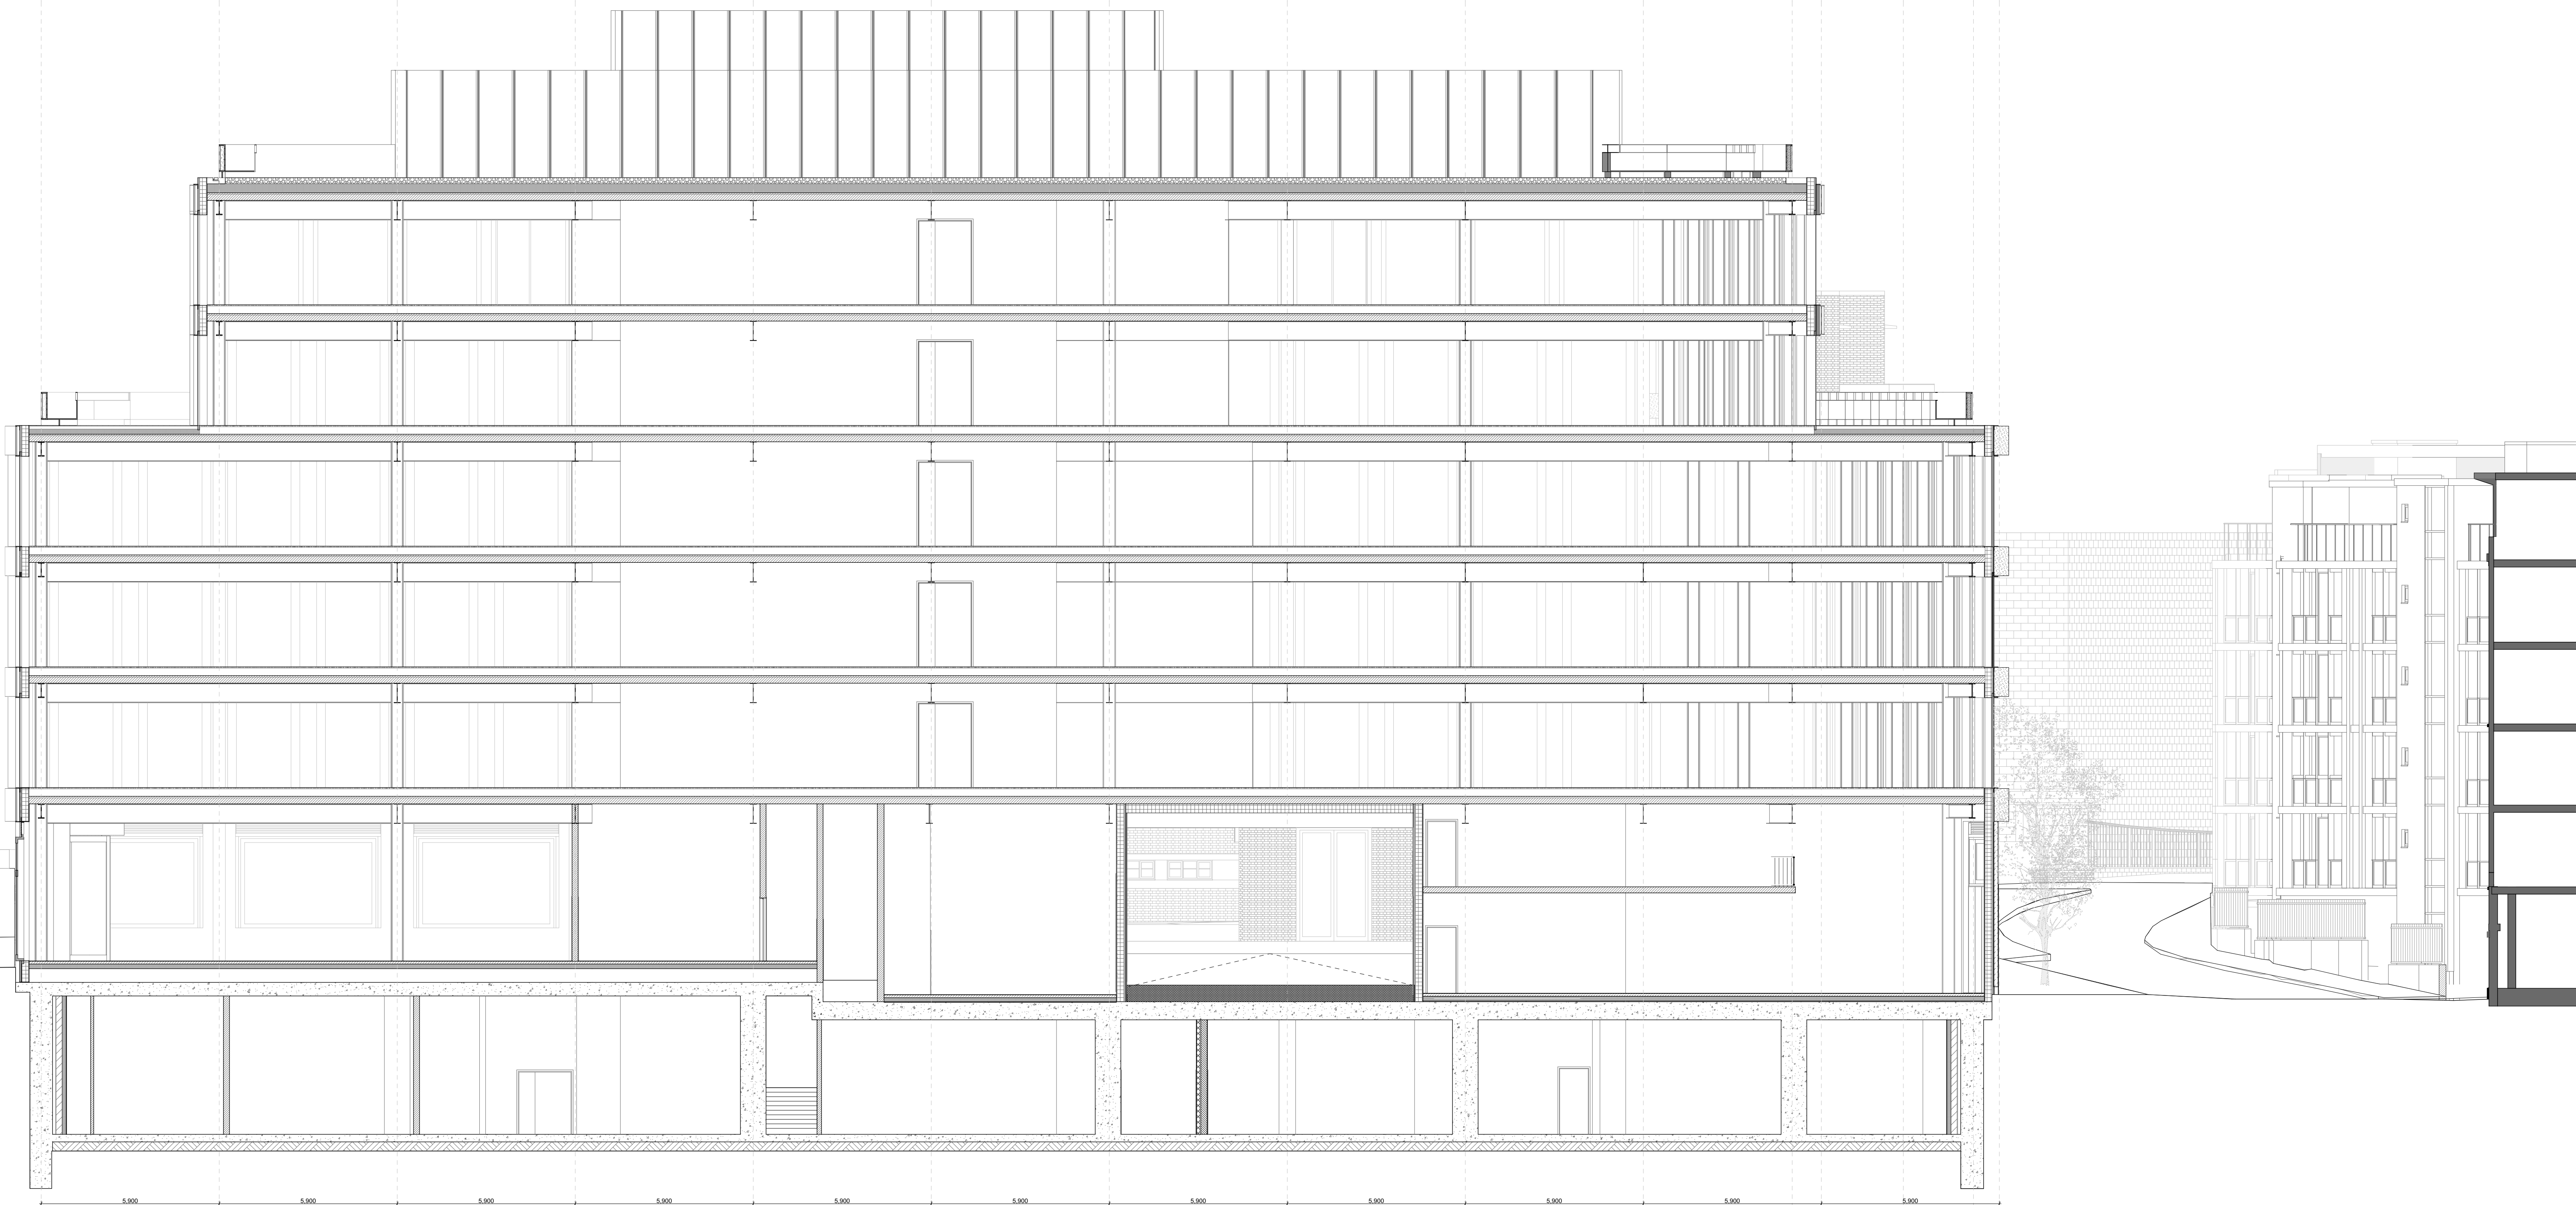

INDEX	DATE	REASON FOR ISSUE	NAME
P01	06.08.19	Drawing Issue	JH

Caruso St John Architects

0 1 2 3 4 5m

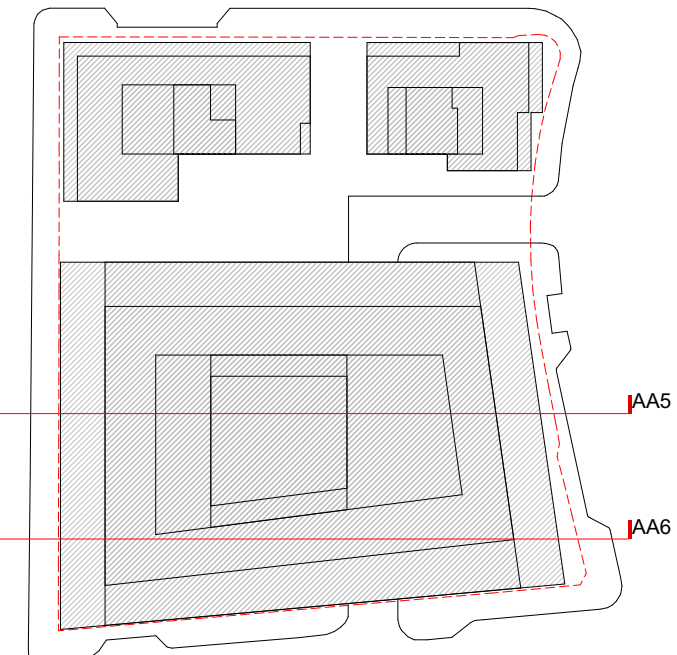

477 St Pancras Commercial Centre

GA - Section - AA5/AA6

PLANNING

477	CSJ	00	ZZ	SC	A	3204	S1	P01
Project No.	Issue	Rev	Scale	Section	Material	Section	Section	Section

1:100	841 x 1189	01.08.2019	06.08.2019	JH	RH
Scale	(See W & E elevs)	Date	Revised	Drawn	Checked

STAGE 02	±0.00 = 0.00 AOD
Project phase	Project datum

Client:
WRE
28 Rector Pl, Mayfair, London W1J 8NP

Project manager:
Blackburn & Co
No 1, Clerk Street, London, SE1 8DG

Architect:
Caruso St John Architects LLP
1 Cusack Street, London E2 9AG, UK, +44 (0)20 7813 3161, london@carusostjohn.com

Planning consultant:
Gerald Eve
77 Motcomb Street, London, W1G 6AY

Structural engineer:
AKT II
White Collar Factory 1 Old Street London EC1Y 8AF

Building services:
Norman Disney Young
4 Grosvenor Street, London EC1Y 4LP, United Kingdom

Quantity surveyor:
Expens
Montpelier 5-23 Old Street London EC1Y 9RL

Registered Office: Caruso St John LLP is a limited liability partnership registered in England No. 0030881