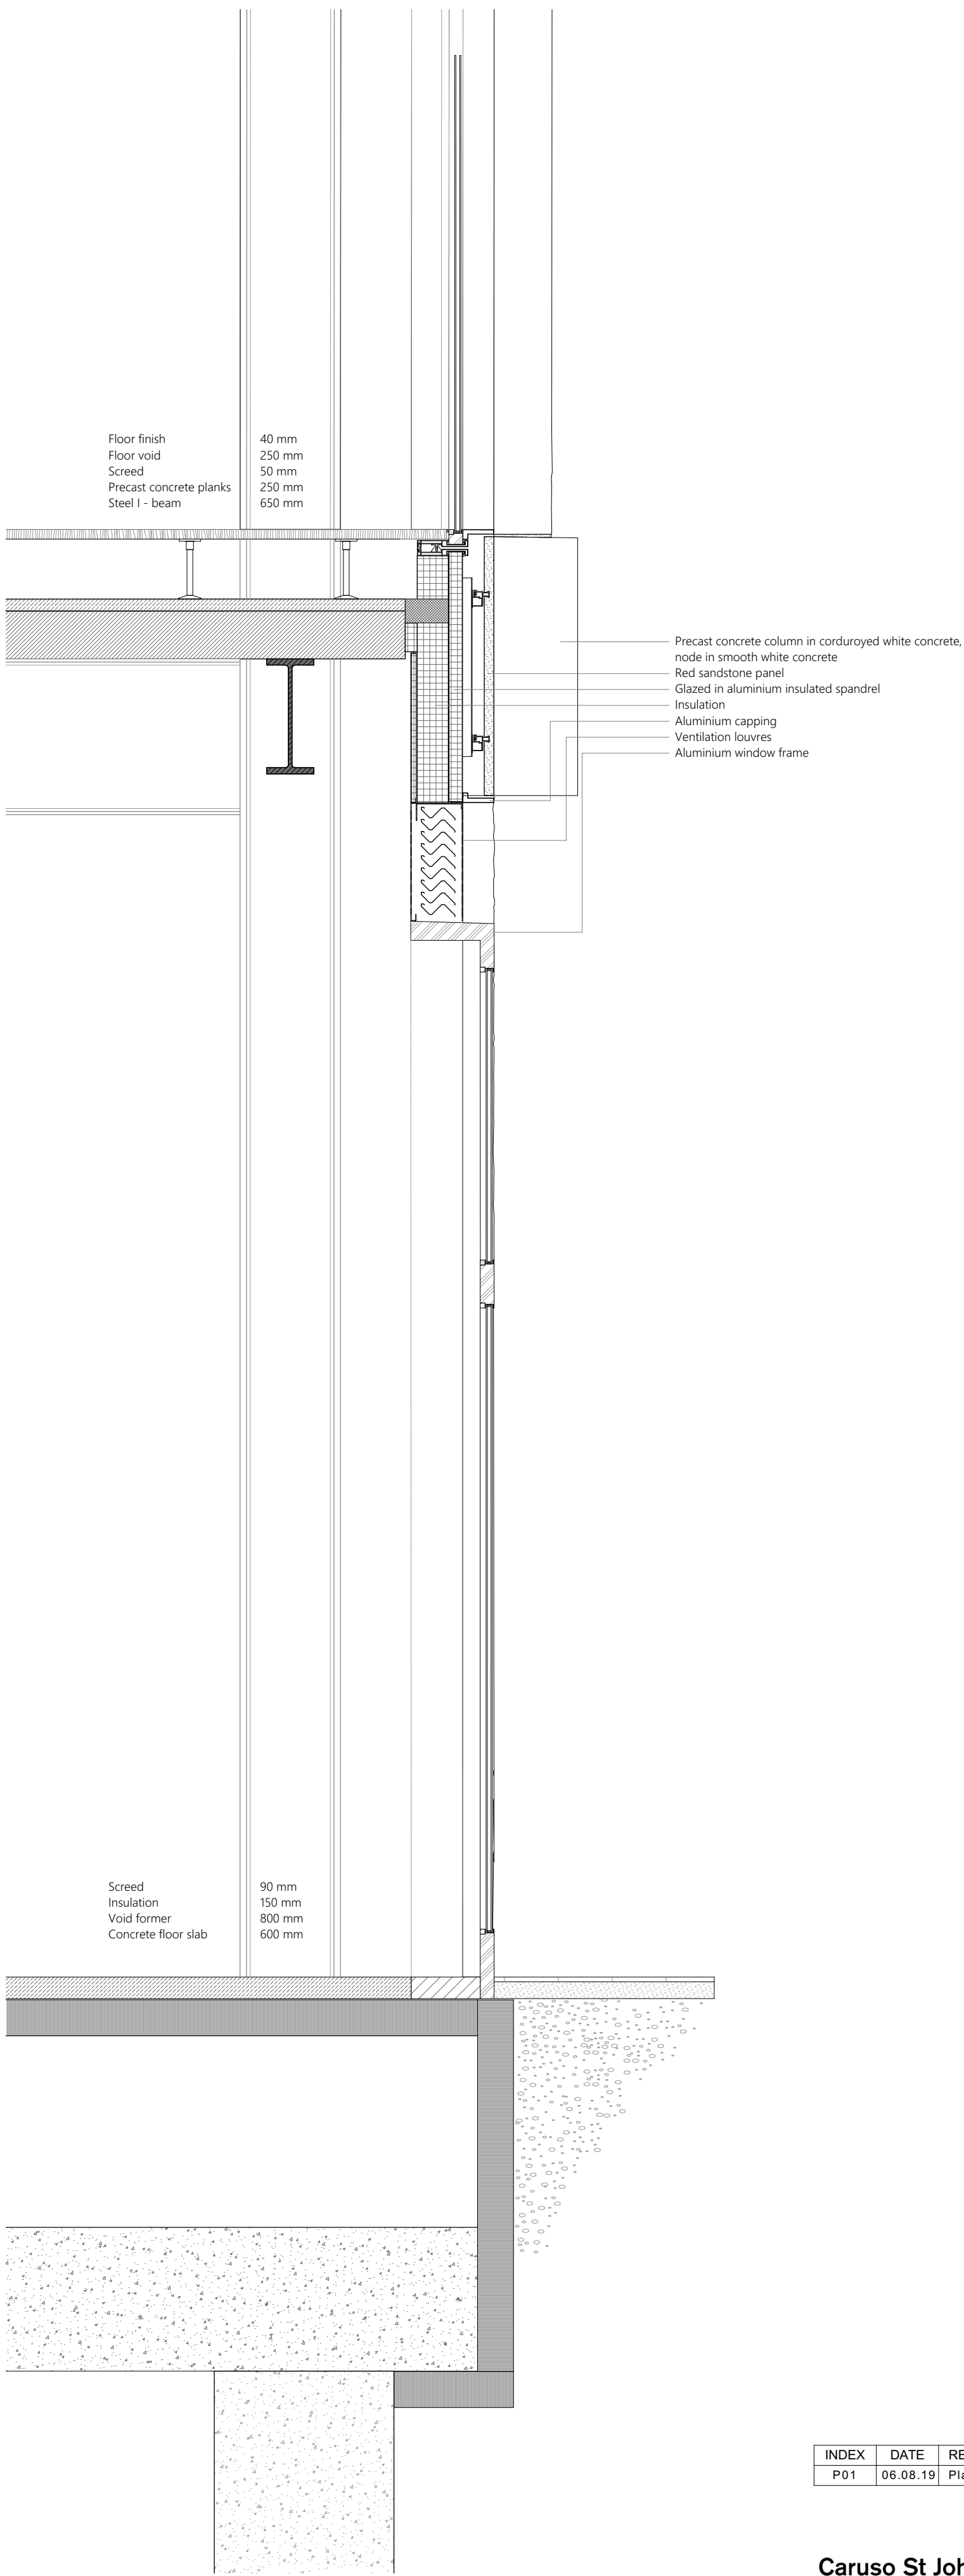


INDEX	DATE	REASON FOR ISSUE	NAME
P01	06.08.19	Planning	JH

Caruso St John Architects

477 St Pancras Commercial Centre

Detail Elevation - Light Industry - Facade

477	CSJ	C1	ZZ	DE	A	7004	S1	P01
Project No.	Location	Use	Level	Type	Structure	Section	Detail	Revision

1:20	841 x 1189	02/08/2019	06/08/2019	JH	RH
Scale	See W & E elevs	Date	Revised	Drawn	Checked

STAGE 02

Project phase

Client: WRE, 28 Ruster Pl, Mayfair, London W1J 8NP

Project manager: Blackburn & Co, No 1, Clerk Street, London, SE1 8DG

Architect: Caruso St John Architects LLP, 1 Cusack Street, London E2 9AG, UK, +44 (0)20 7813 3161, london@carusostjohn.com

Planning consultant: Gerald Eve, 77 Motcomb Street, London, W1G 6AY

Structural engineer: AKT II, White Collar Factory 1, Old Street Yard London EC1Y 8AF

Building services: Norman Dewar Young, 4 Chesham Street, London EC1Y 4UP, United Kingdom

Quantity surveyor: Expens, Montserrat 5-23 Old Street London EC1Y 9AL

Registered office: Caruso St John LLP is a limited liability partnership registered in England No. 0030881