

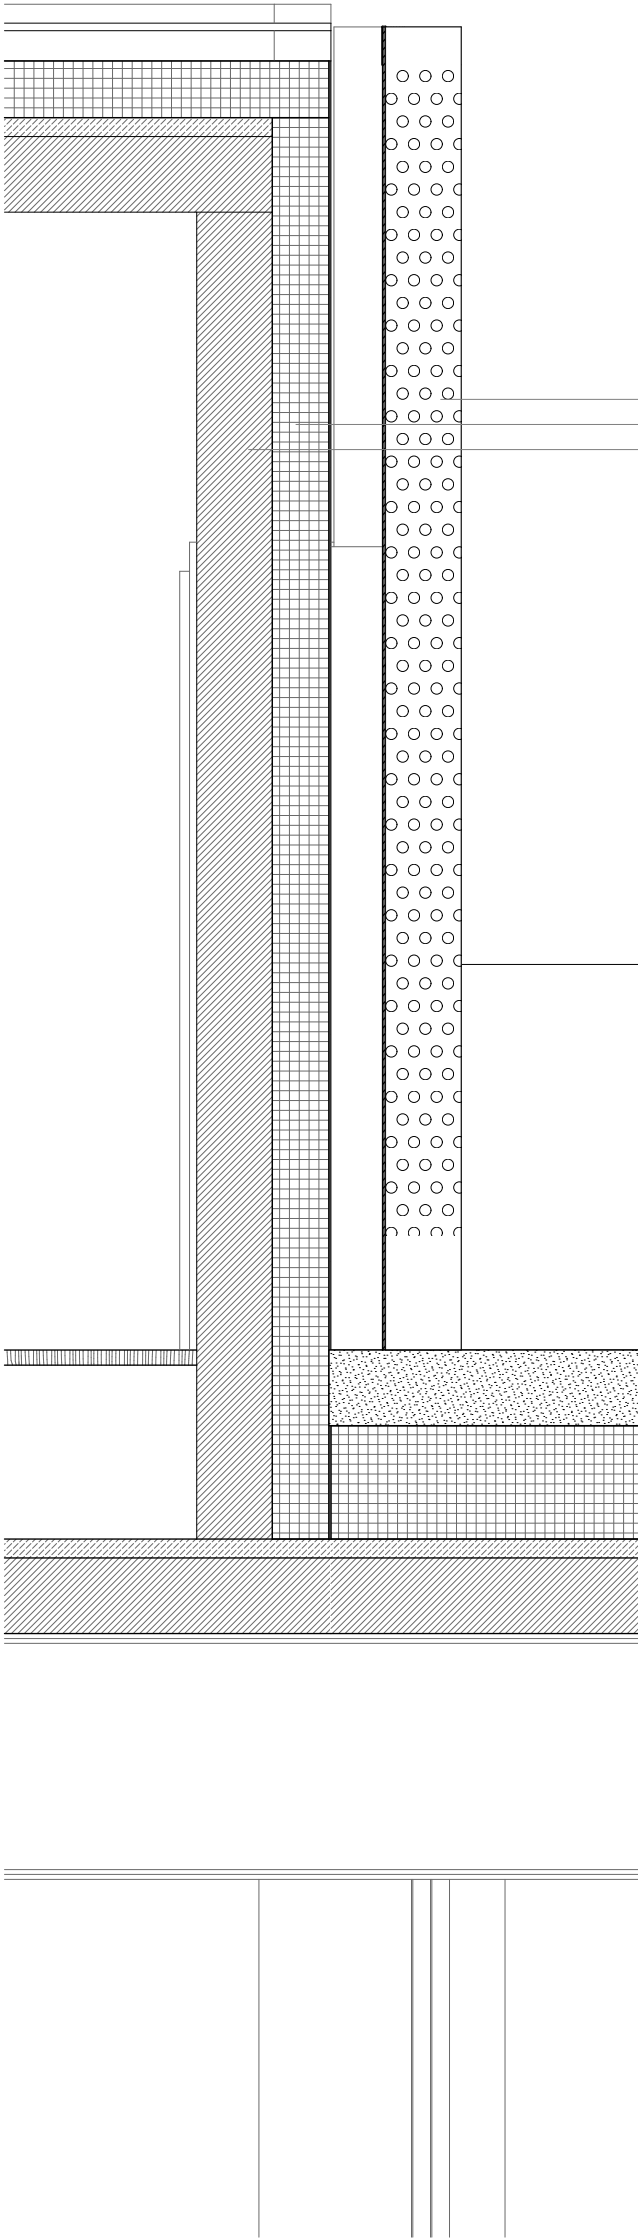


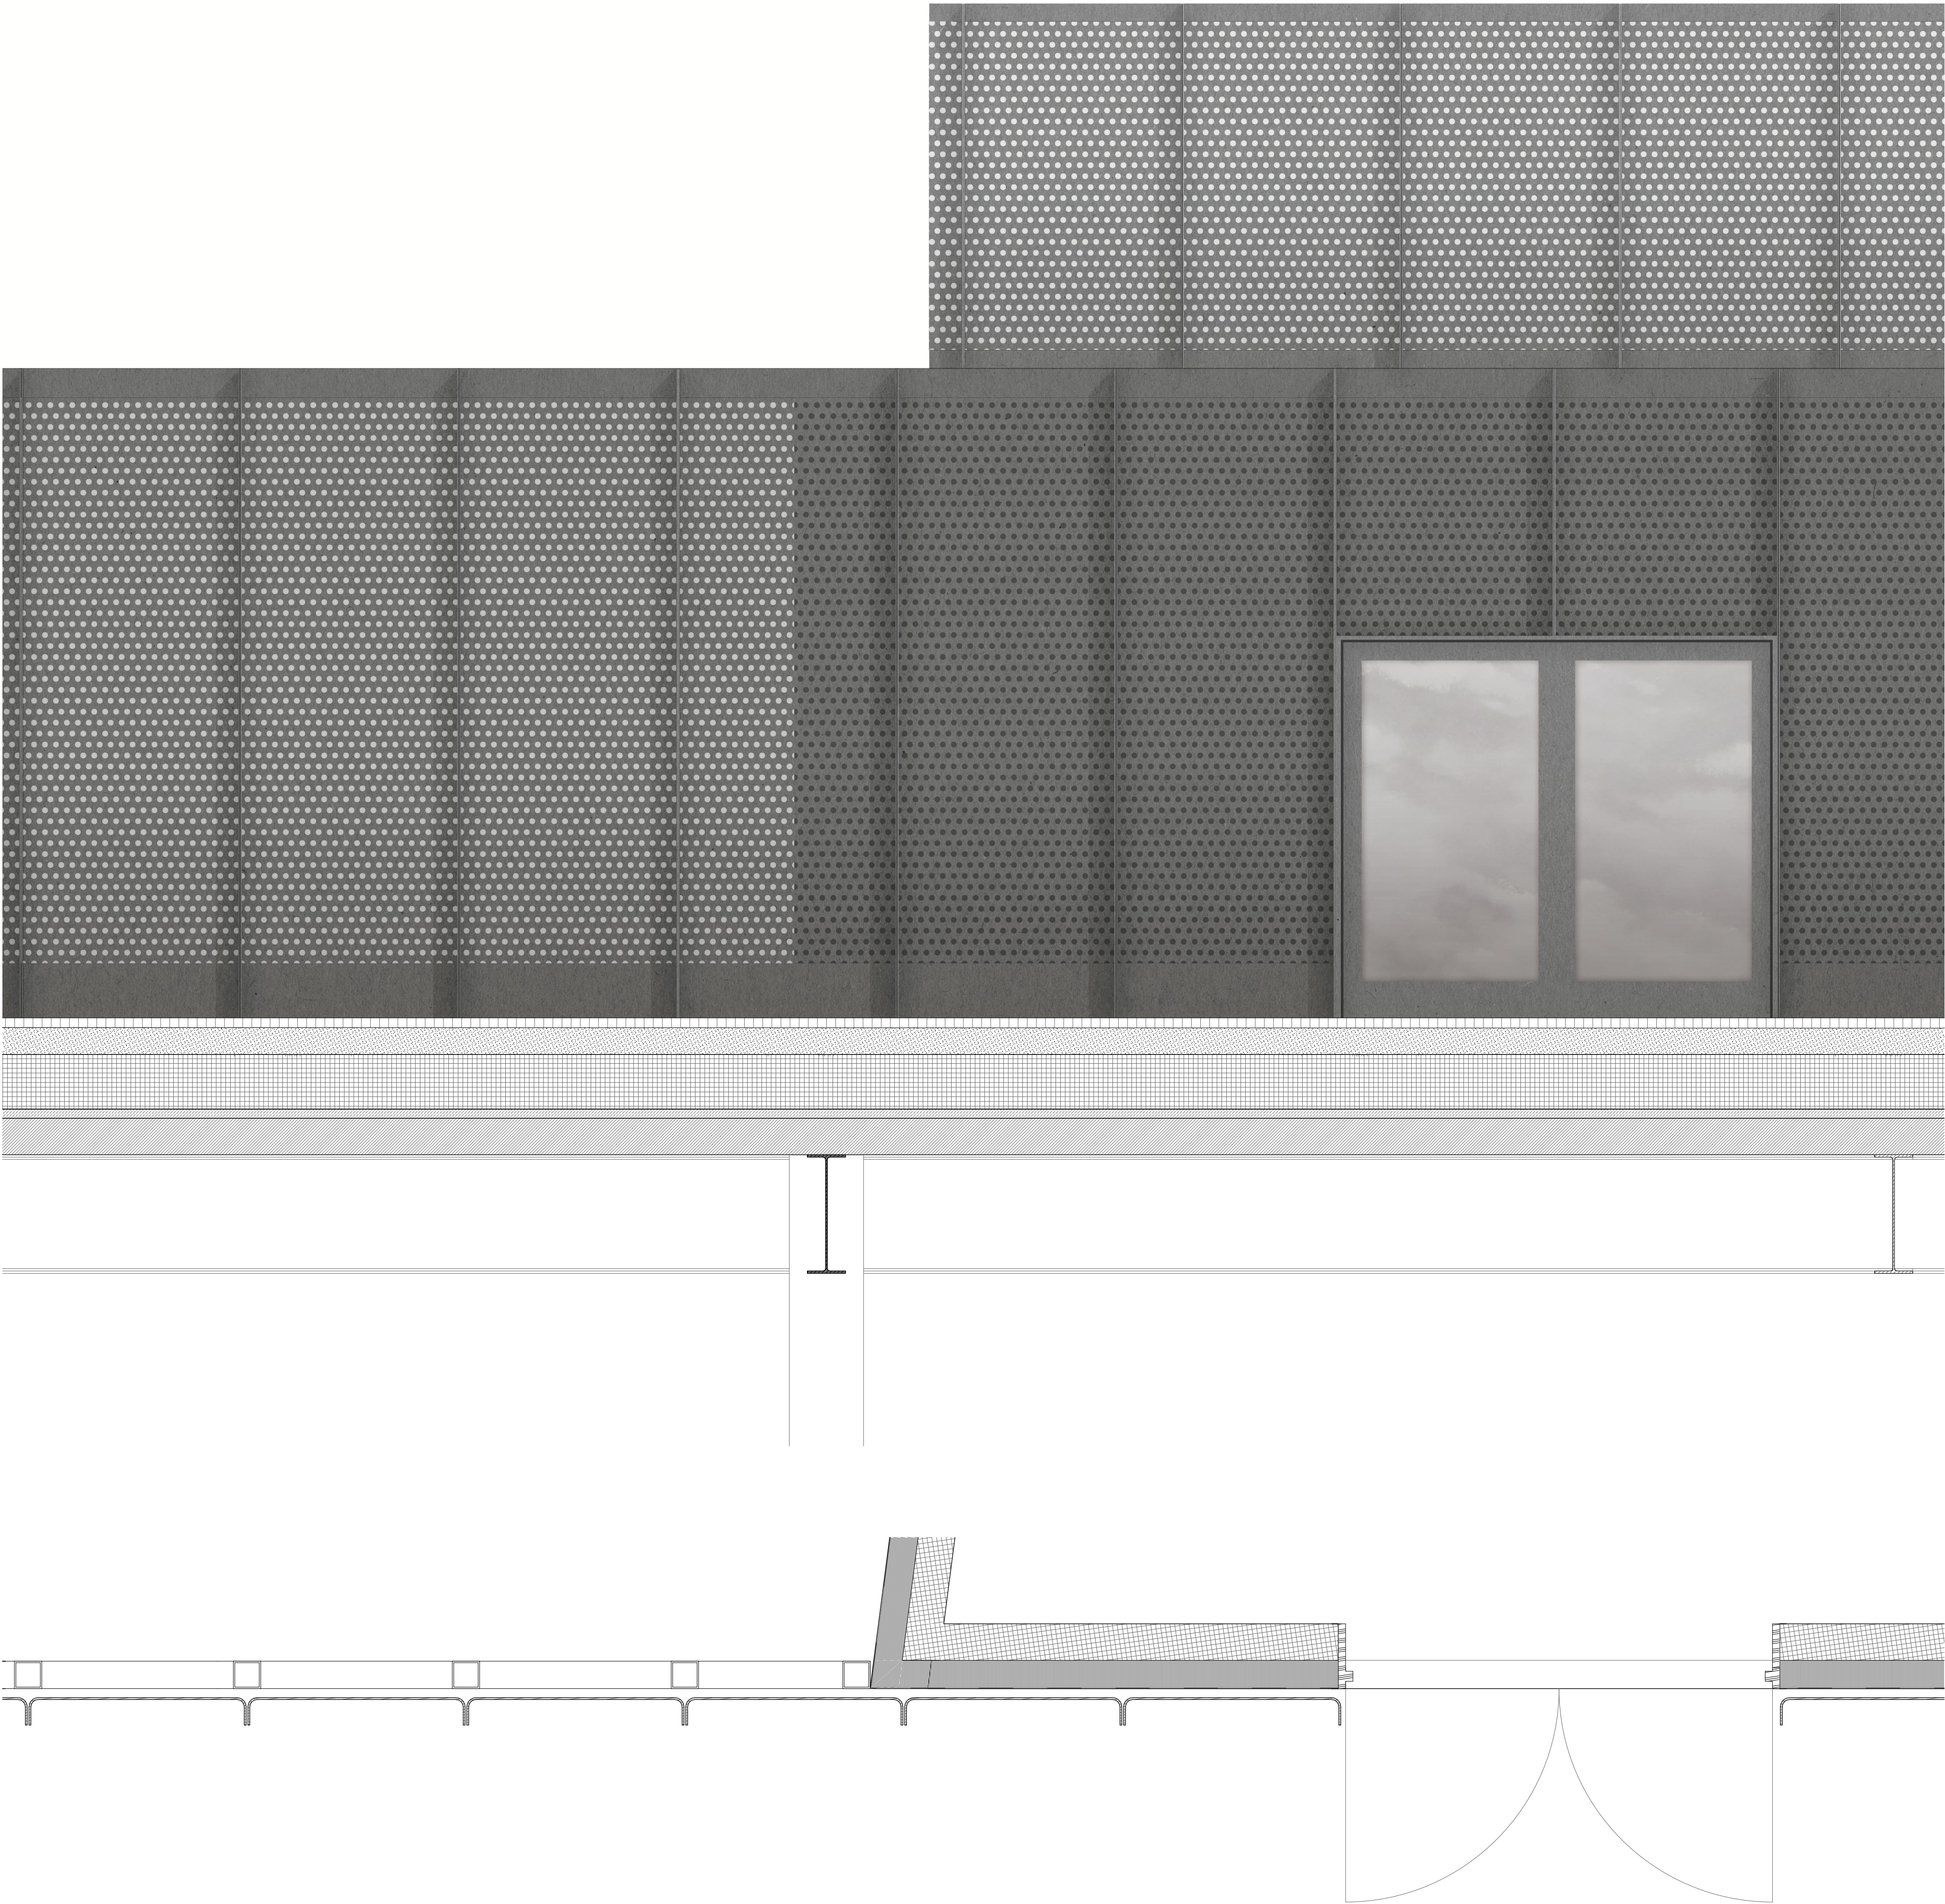

INDEX	DATE	REASON FOR ISSUE	NAME
P01	06.08.19	Planning	JH

Caruso St John Architects

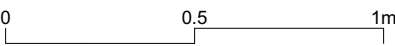

477 St Pancras Commercial Centre

Detail Elevation - Office - Plant Screen

PLANNING

477	CSJ	C1	ZZ	DE	A	7005	S1	P01
Project No.	Author	Unit	Level	Type	Discipline	Number	Status	Revision

1:20	841 x 594	02/08/2019	06/08/2019	JH	RH
Scale	Size W x H (mm)	Date	Revised	Drawn	Checked

STAGE 02	±0.00 = 0.00 AOD
Project phase	Project datum

Client:
W-RE
25 Bruton Pl, Mayfair, London W1J 6NF

Project manager:
Blackburn & Co.
No 1, Clink Street, London, SE1 9DG

Architect:
Caruso St John Architects LLP
1 Coate Street, London E2 9AG, UK, +44 (0)20 7613 3161, london@carusostjohn.com

Planning consultant:
Gerald Eve
72 Welbeck Street, London, W1G 0AY

Structural engineer:
AKT II
White Collar Factory 1 Old Street Yard London EC1Y 8AF

Building services:
Norman Disney Young
4 Chiswell Street, London EC1Y 4UP, United Kingdom

Quantity surveyor:
Exigere
Morelands 5-23 Old Street London EC1V 9HL