

9.0

9. Appendix 3 – Historic Mapping



Figure 3.1: 1748. John Rocque. *A Map of London and the adjacent Country 10 Miles Round.*

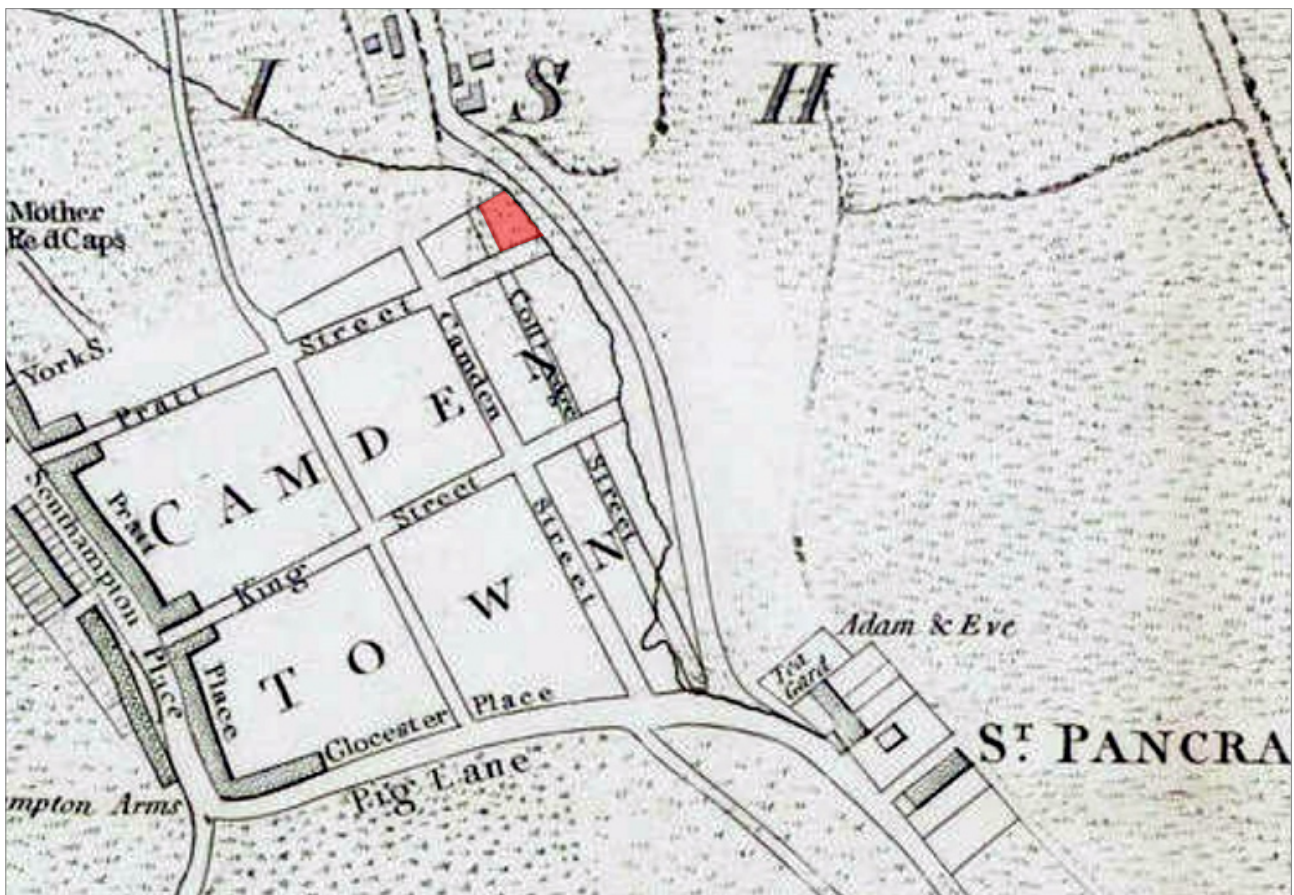


Figure 3.2: 1797. John Stockdale. *A New Plan of London XXIX Miles in Circumference.*



Figure 3.3: 1830. C & J Greenwood. *Map of London.*



Figure 3.4: 1873. Ordnance Survey 1:1056 scale.



© Crown copyright 2017. All rights reserved. Licence no. LAN1001544.

Figure 3.5: 1896. Ordnance Survey 1:1056 scale.



© Crown copyright 2017. All rights reserved. Licence no. LAN1001544.

Figure 3.6: 1916. Ordnance Survey 1:2500 scale.




© Crown copyright 2017. All rights reserved. Licence no. LAN1001544.

Figure 3.7: 1952. Ordnance Survey 1:1250 scale.




© Crown copyright 2017. All rights reserved. Licence no. LAN1001544.

Figure 3.8: 1961. Ordnance Survey 1:1250 scale.

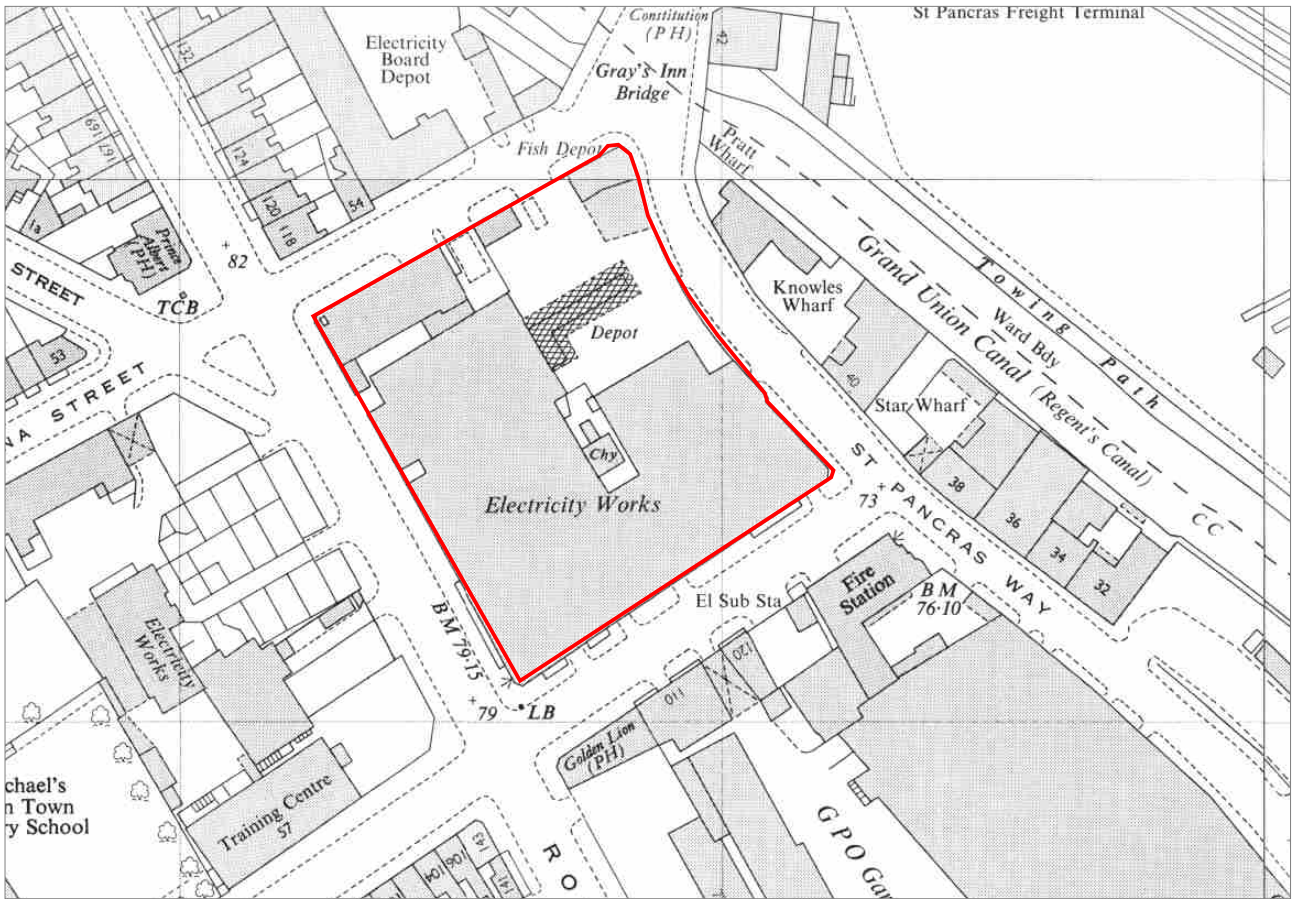


© Crown copyright 2017. All rights reserved. Licence no. LAN1001544.

Figure 3.9: 1969. Ordnance Survey 1:1250 scale.

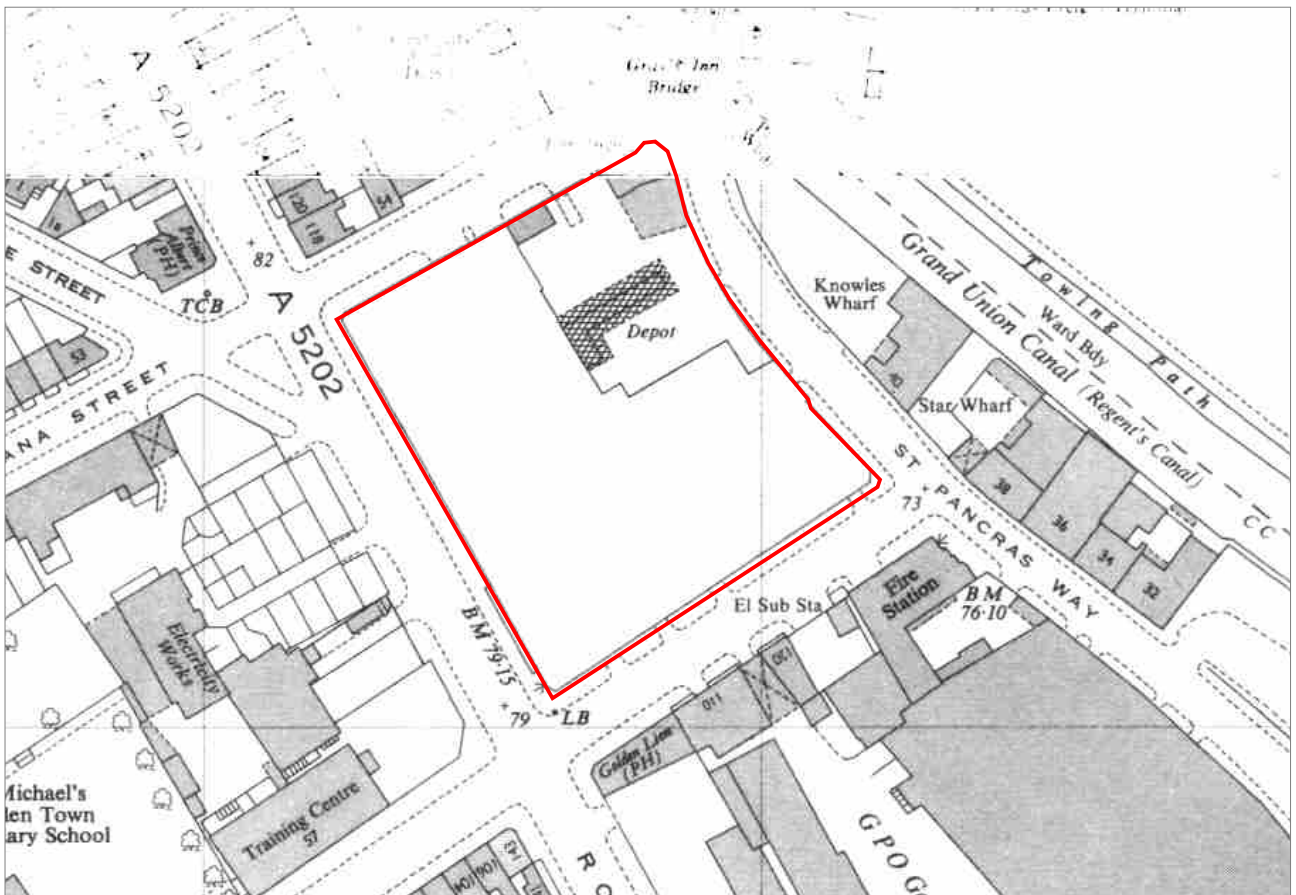

© Crown copyright 2017. All rights reserved. Licence no. LAN1001544.

Figure 3.10: 1971. Ordnance Survey 1:2500 scale.

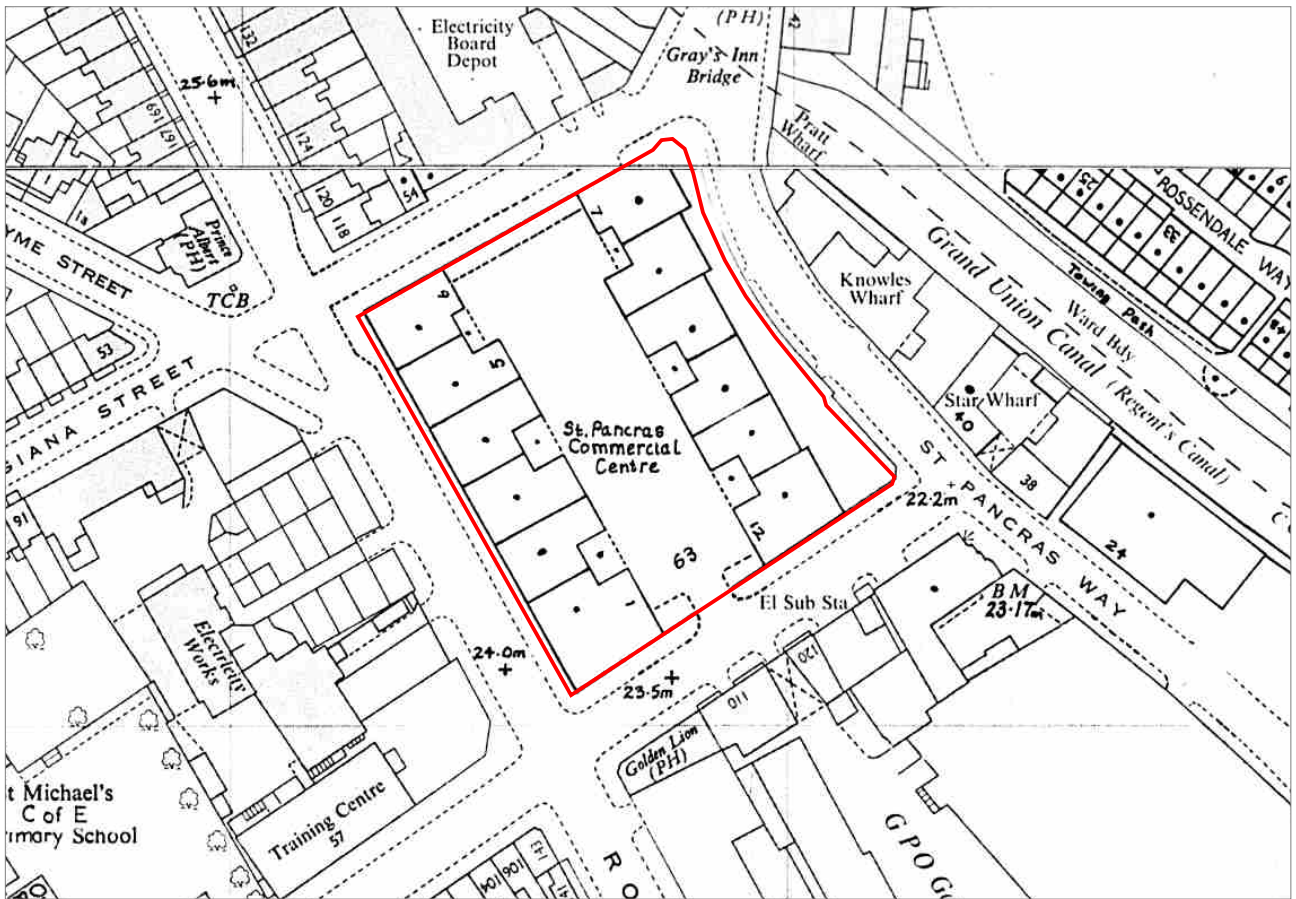

© Crown copyright 2017. All rights reserved. Licence no. LAN1001544.

Figure 3.11: 1984. Ordnance Survey 1:1250 scale.




© Google Earth.

Figure 3.12: 2018. Satellite image.


10.0

10. Appendix 4 – Proposed Development

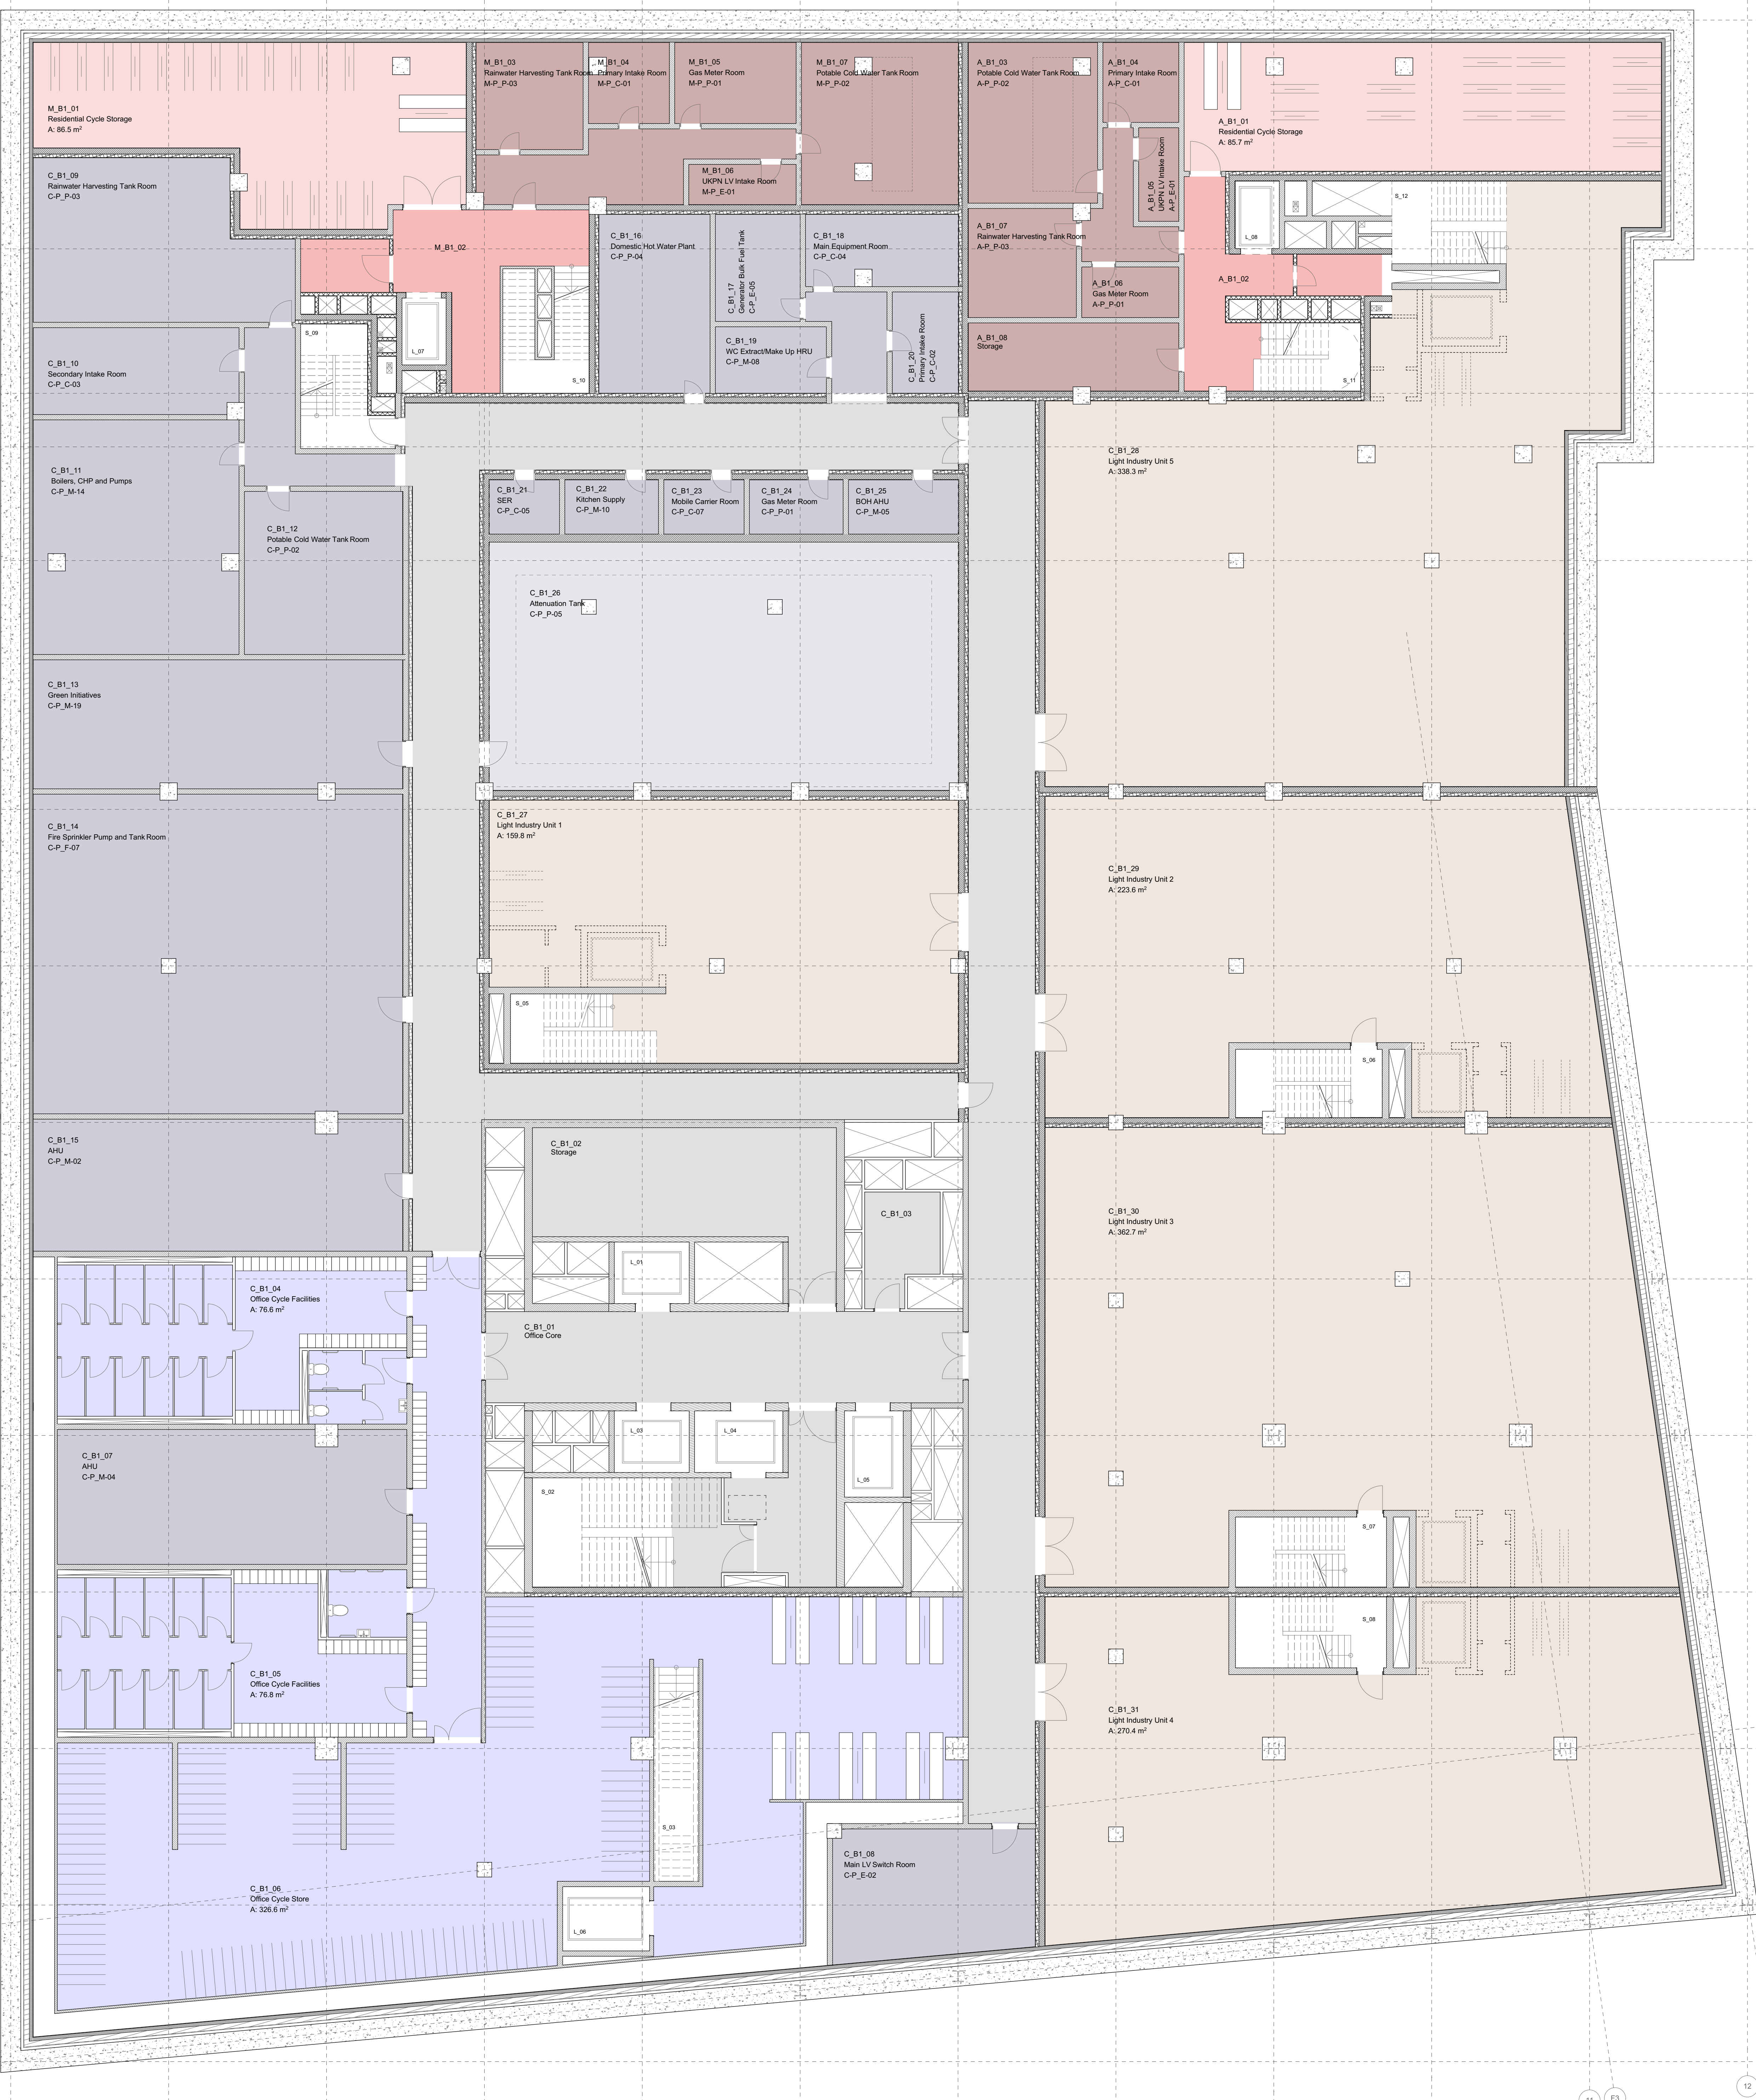

INDEX	DATE	REASON FOR ISSUE	NAME
W01	28/06/19	Drawing Issue	JH
P01	31/07/19	Revised Layout	JH

Caruso St John Architects

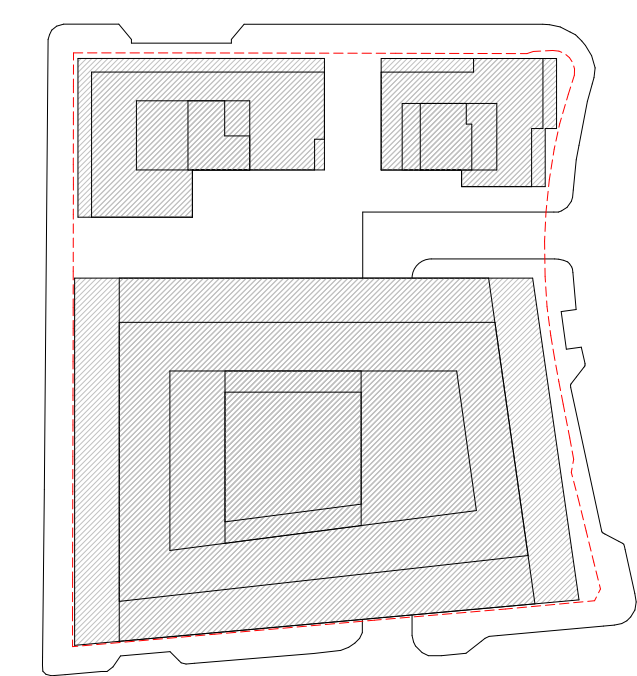

477 St Pancras Commercial Centre
GA - Basement Plan

PLANNING

477	CSJ	00	B1	FP	A	3101	S1	P01
Project	Author	Use	Type	Doc	Zone	Code	Code	Code

1:100	841 x 1189	28.06.2019	06.08.2019	JH	RH
Scale	Sheet A1 (mm)	Date	Date	Drawn	Checked

STAGE 02 ±0.00 = 0.00 AOD

Client: WRE
25 Shadwell Street, London, W1J 8NF

Project manager: Blackburn & Co.
No 1, Clerk Street, London, SE1 9DG

Architect: Caruso St John Architects LLP
1 Coote Street, London E2 8AG, UK, +44 (0)20 7513 3161, london@carusostjohn.com

Planning consultant: Gerald Eves
72 Whitechapel Street, London, W1D 6AY

Structural engineer: AKT II
White Cedar Factory 1 Old Street Yard London EC1Y 8AF

Building services: Norman Davey Hong
4 Chiswell Street, London EC1Y 4BP, United Kingdom

Quantity surveyor: Expere
Monkslands 5-23 Old Street London EC1Y 9NL

Approved under Caruso St John LLP Professional Liability Insurance Agreement on 08/08/2019

