


62 AVENUE ROAD

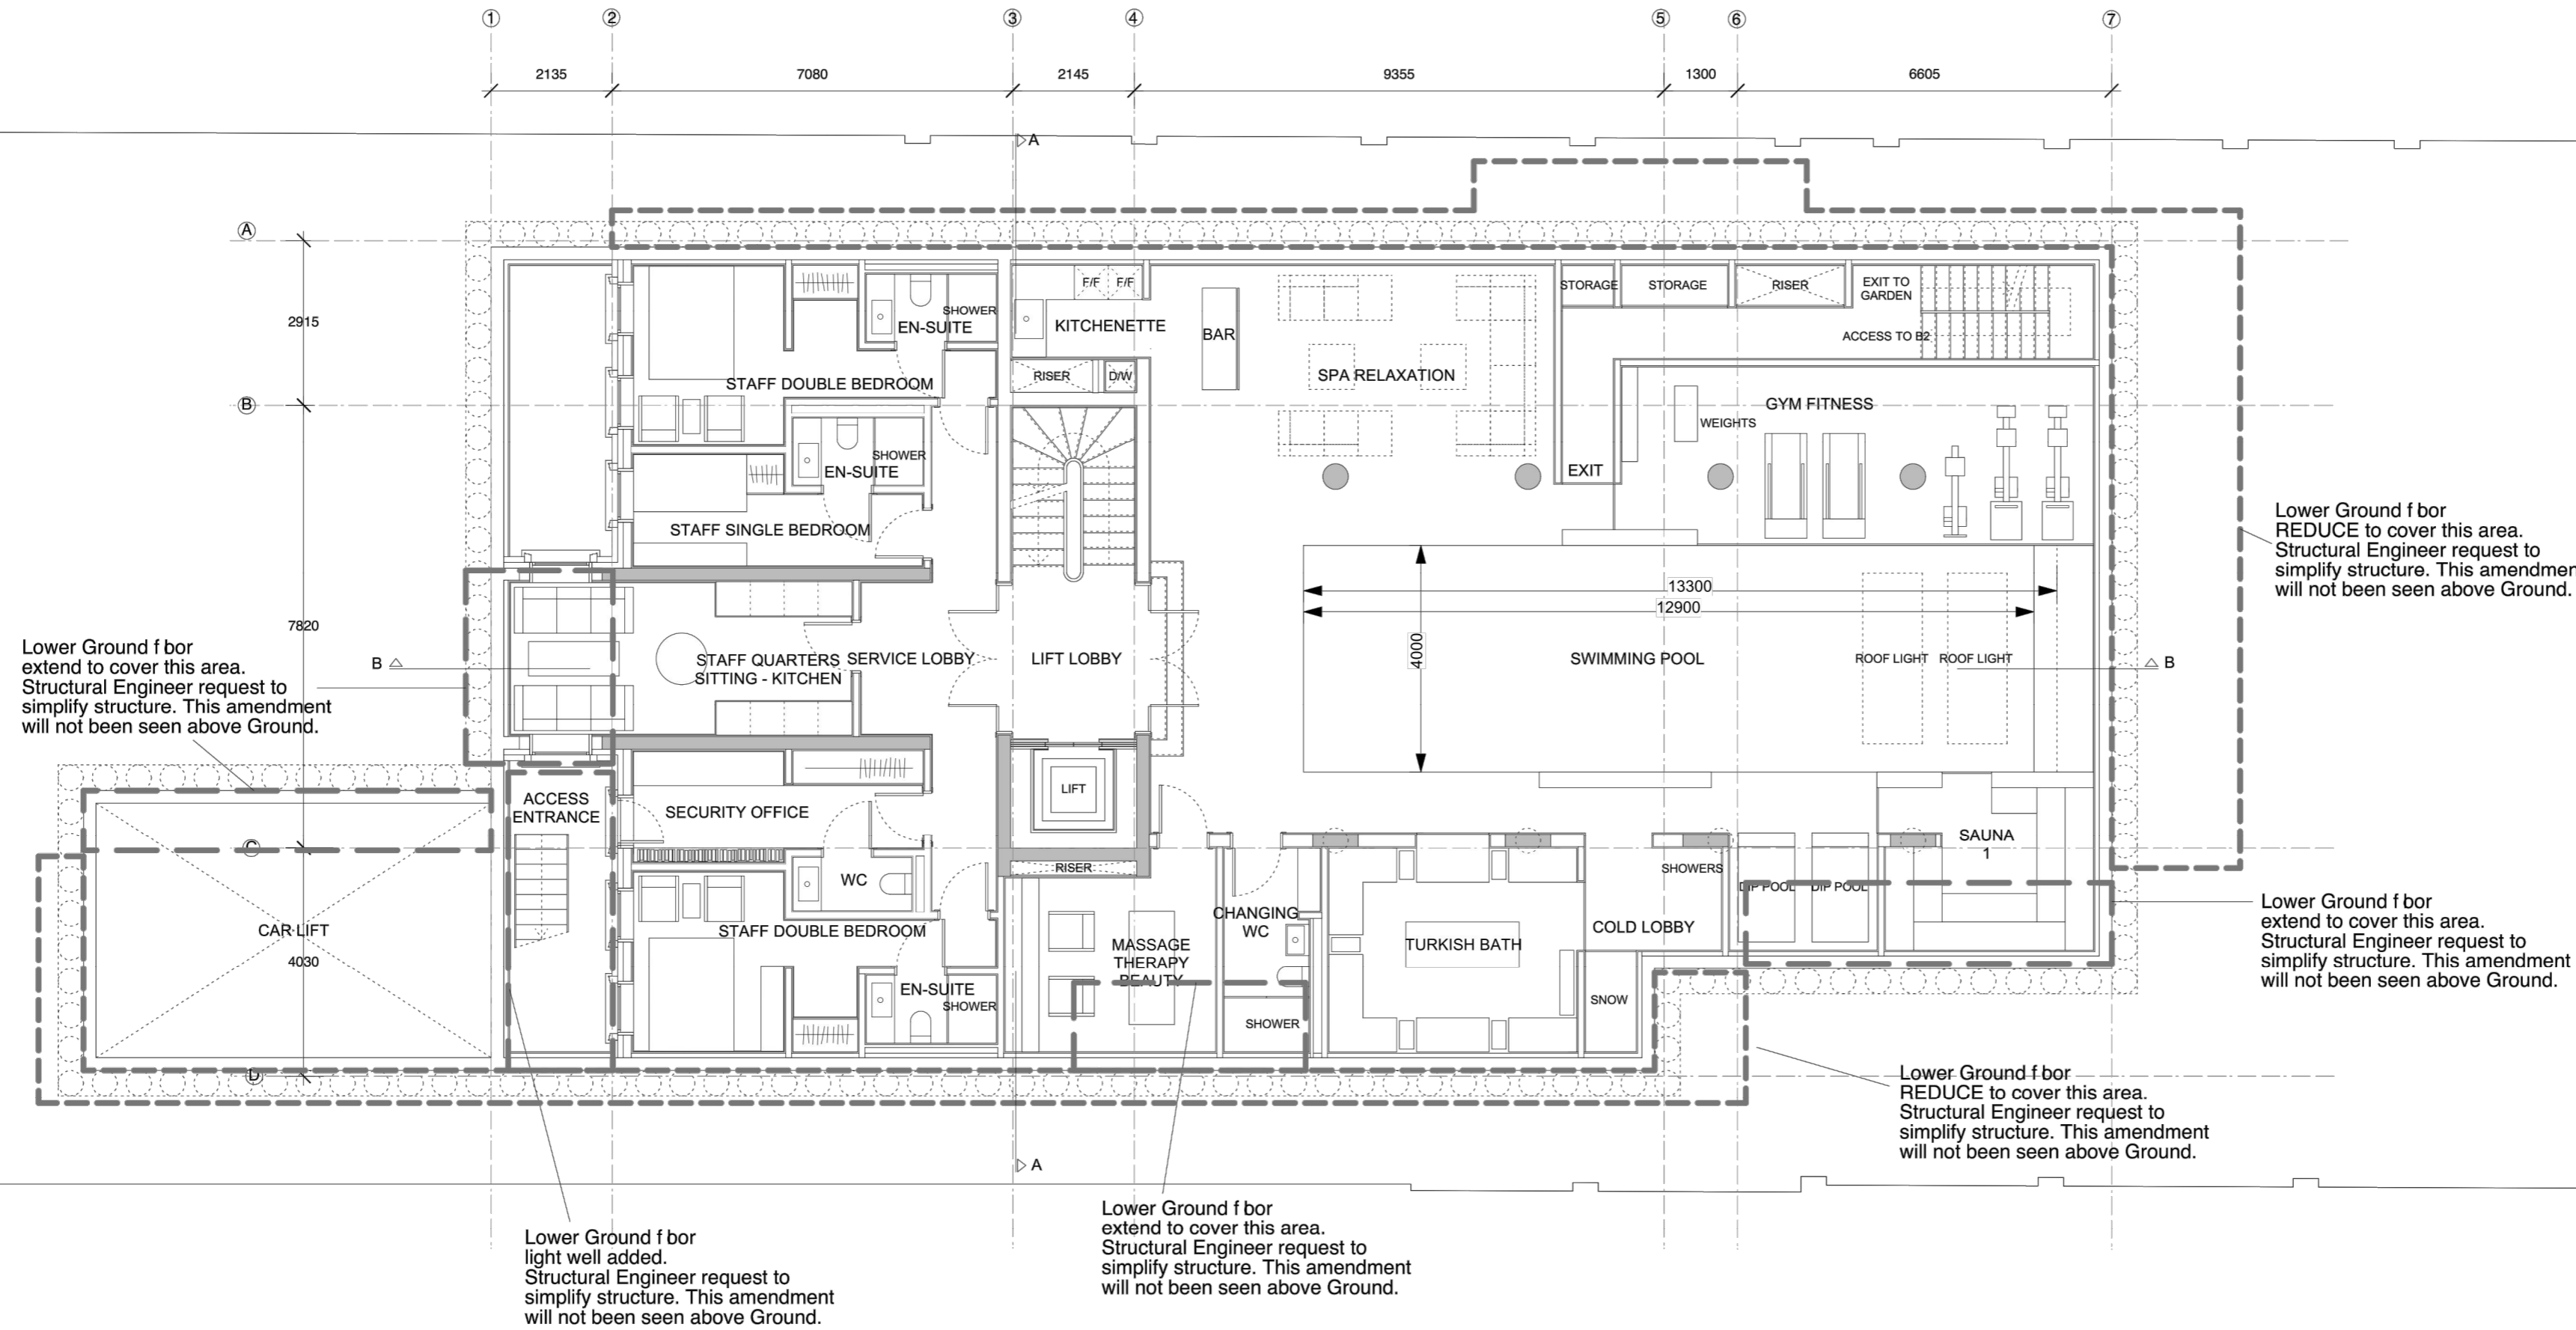

| * | dd/mm/yy| Description | By |

ALL DIMENSIONS APPROXIMATE

TO BE READ IN CONJUNCTION WITH
 DESIGN & ACCESS STATEMENT
 ACOUSTIC REPORT
 ARBORICULTURAL REPORT
 ENERGY STATEMENT
 LIFE TIME HOMES STATEMENT
 CODE FOR SUSTAINABLE HOMES REPORT

DRAWINGS BASED ON SURVEY BY OTHERS

FOR PLANNING

BB PARTNERSHIP LTD
 CHARTERED ARCHITECTS
THE TRAFALGAR . 17 REMINGTON STREET . LONDON N1 8DH
 TEL . 020 7336 8555 FAX . 020 7336 8777
 e-mail . architect@bbpartnership.co.uk

client	VV Media LTD	
project	62 Avenue Road London NW8 6HT	
drawing	PROPOSED LOWER GROUND FLOOR	
date	scale	drawn by
08/07/16	1/100 @ A1	LA
drg.no.	rev.	
EZR-033		

check all dimensions on site ©
 © 2010 BB PARTNERSHIP LIMITED
 ALL RIGHTS RESERVED