




## **75 Hampstead Road**

Planning application for hoarding

190822 - Rev1

**Lazari Developments Holdings Ltd**



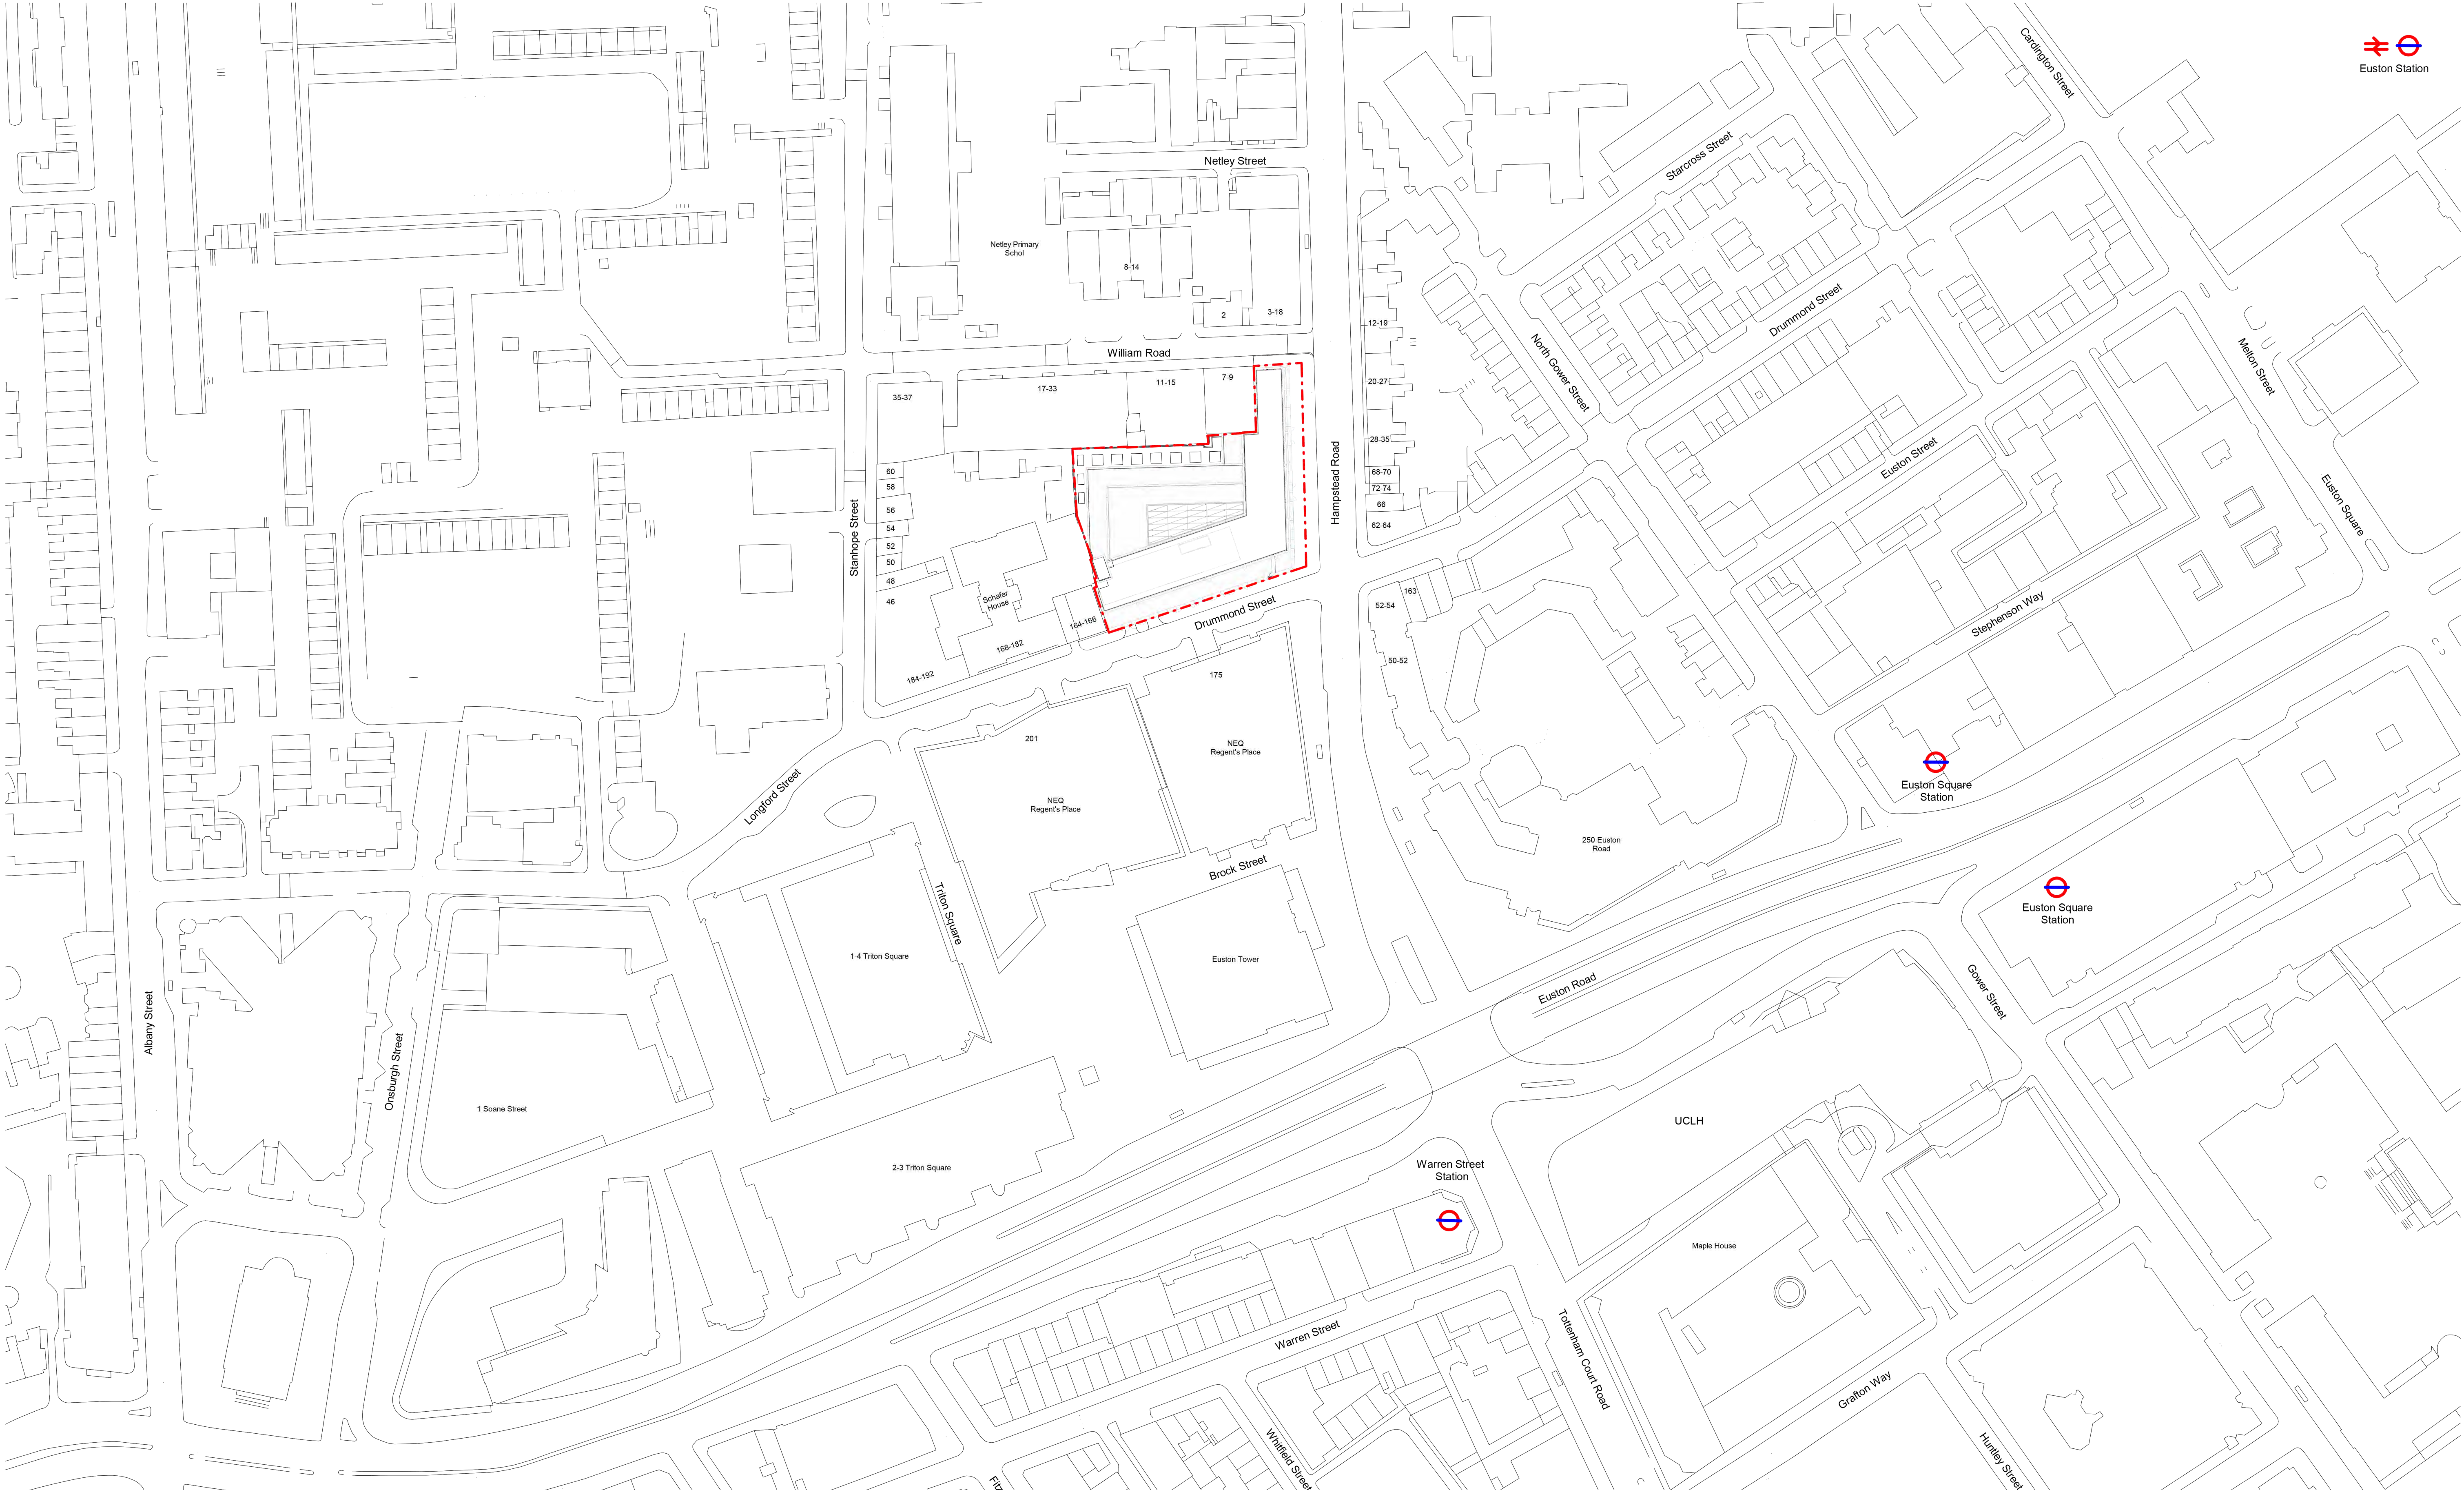

Euston Station



### Item A

**Scale 1:100 @ A4**

A	B	C	D	GATE	GATE	GATE	GATE	GATE
3,185	11,030	4,855	370	1,840	1,730	1,675	1,530	1,400

Technical drawing of a building facade with dimensions and a pink rectangle. The drawing shows a long horizontal structure with several vertical lines. Dimensions are indicated by arrows and numbers: 2,300, 2,430, 2,360, 2,340, 1,045, 1,800, 870, 755, 380, and 2,850. A pink rectangle is drawn on the left side of the drawing, with a width of 1,045 and a height of 2,300.

[illegible]

<b>Client:</b>	HTA Design LLP
<b>Job Title:</b>	75 Hampstead Rd
<b>Job Number:</b>	RH115353
<b>Drawn by:</b>	Dom
<b>Filename:</b>	RH115353 Hampstead Rd v4
<b>Date:</b>	11/07/2019

<b>Print Size:</b>	TBC
<b>Bleed Size:</b>	
<b>Printer:</b>	
<b>Material:</b>	
<b>Seal:</b>	
<b>Substrate:</b>	

**Notes for Production**

---

---

**PMO Approval Signature**

☐ Kongsberg Cut

☐ Mimaki Plotter Cut




☐ Hand Cut

☒ Wallsaw Cut

**Quantity:** 100

# octinox

All structures are constructed to high standards and in accordance with good industry practice. In signing this artwork off as 'approved', the buyer acknowledges that the structures will be manufactured and erected in accordance with the specification and to standards outlined on this drawing. The buyer also acknowledges that (unless specifically stated) the structures are not intended to be permanent and that the agreed specification and standards do not accord with applicable standards published by the British Standards Institution.

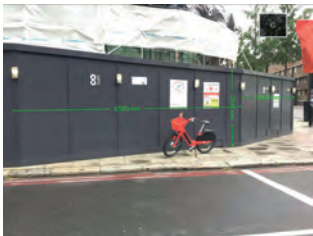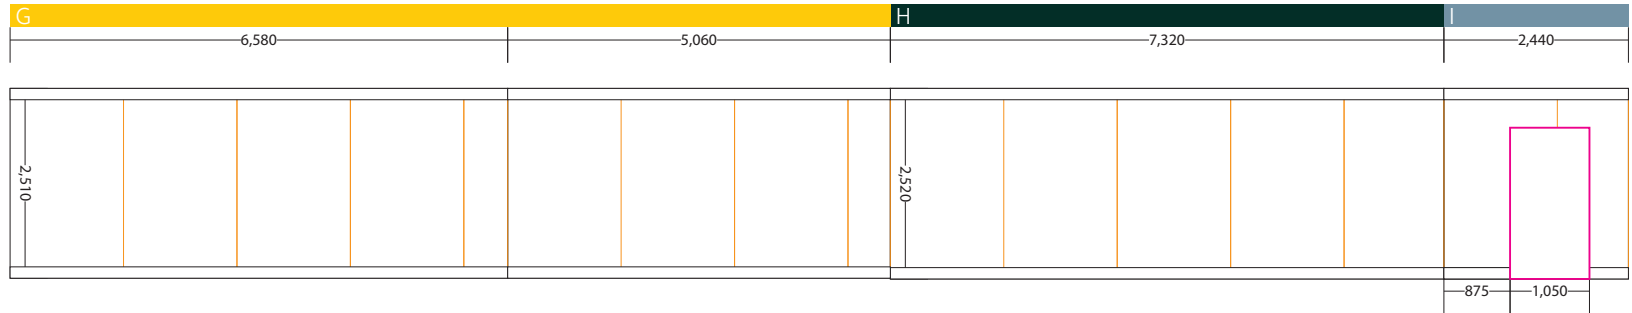
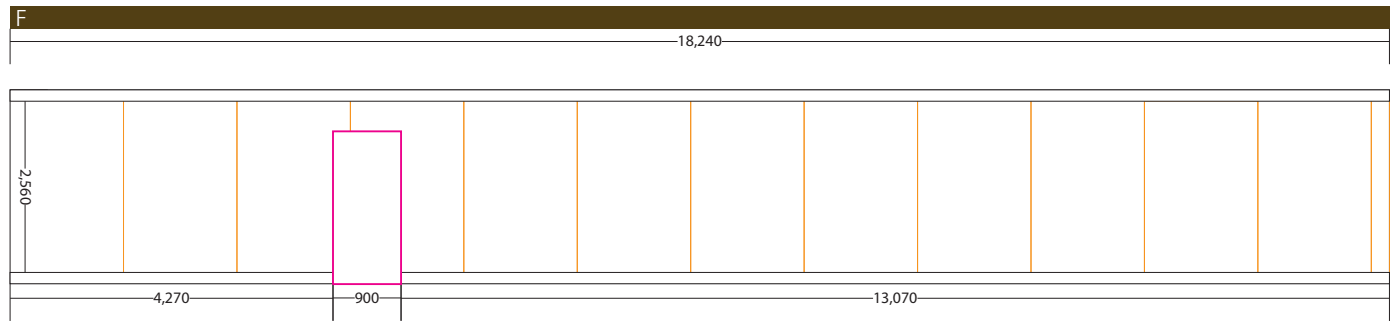


Client:	HTA Design LLP
Job Title:	75 Hampstead Rd
Job Number:	RH115353
Drawn by:	Dom
Filename:	RH115353 Hampstead Rd v4
Date:	11/07/2019

Print Size:	TBC
Bleed Size:	
Printer:	
Material:	
Seal:	
Substrate:	

Notes for Production	
PMO Approval Signature	

<input type="radio"/> Kongsberg Cut	
<input type="radio"/> Mimaki Plotter Cut	
<input type="radio"/> Hand Cut	
<input checked="" type="radio"/> Wallsaw Cut	
Quantity:	1no

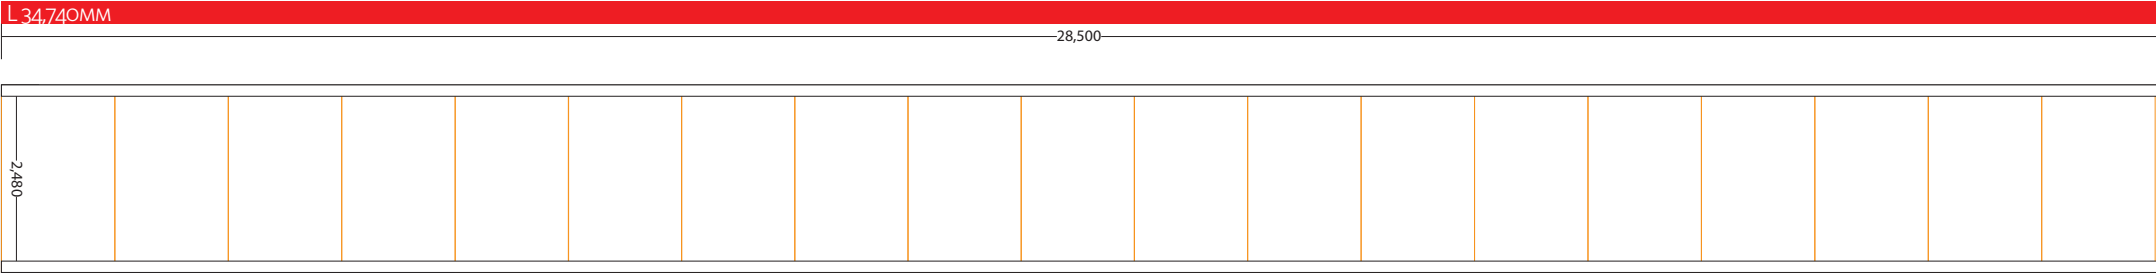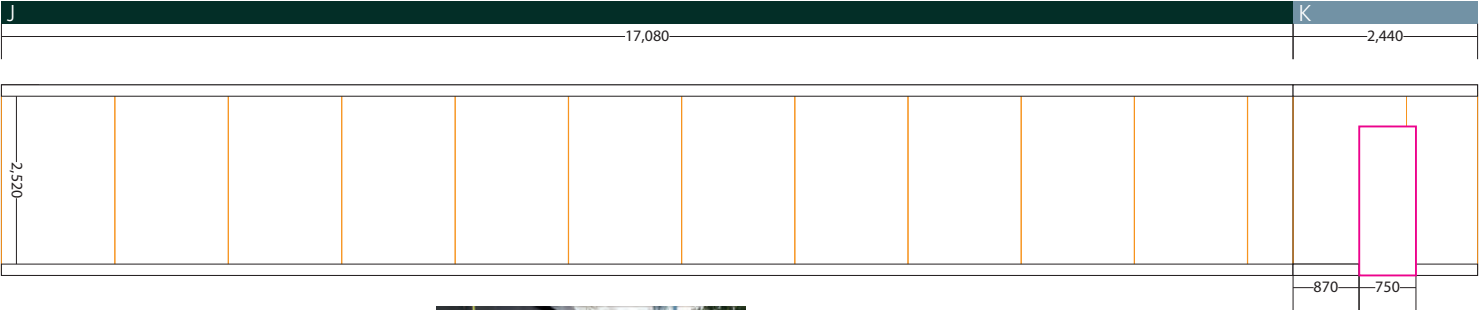





**Client:** HTA Design LLP  
**Job Title:** 75 Hampstead Rd  
**Job Number:** RH115353  
**Drawn by:** Dom  
**Filename:** RH115353 Hampstead Rd v4  
**Date:** 11/07/2019

**Print Size:** TBC  
**Bleed Size:**  
**Printer:**  
**Material:**  
**Seal:**  
**Substrate:**

**Notes for Production**  
  
**PMO Approval Signature**

☐ Kongsberg Cut  
☐ Mimaki Plotter Cut  
☐ Hand Cut  
☒ Wallsaw Cut  
  
**Quantity:** 1no

**octink**  
All structures are constructed to high standards and in accordance with good industry practice. In signing this artwork off as 'approved', the buyer acknowledges that the structures will be manufactured and erected in accordance with the specification and to standards outlined on this drawing. The buyer also acknowledges that (unless specifically stated) the structures are not intended to be permanent and that the agreed specification and standards do not accord with applicable standards published by the British Standards Institution.

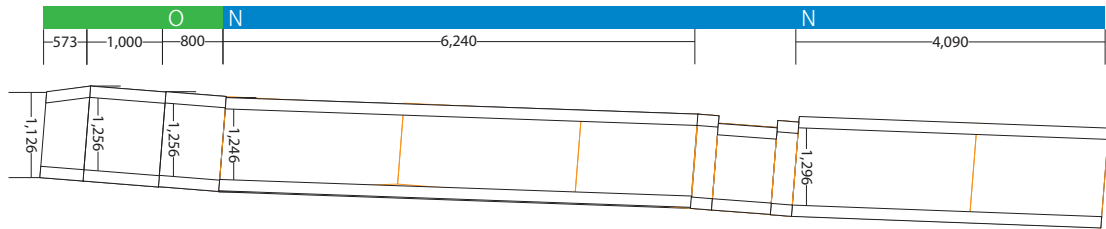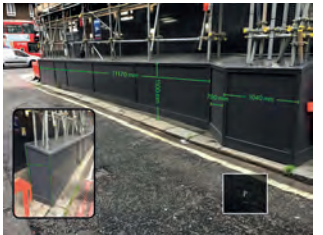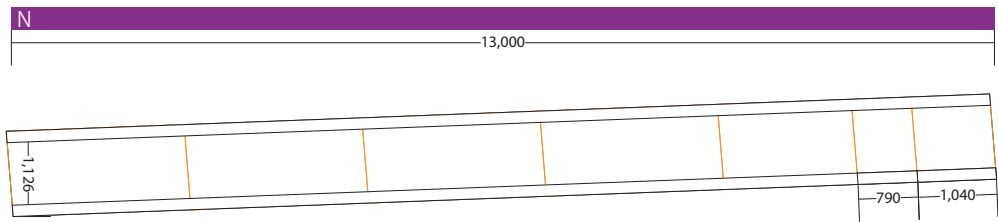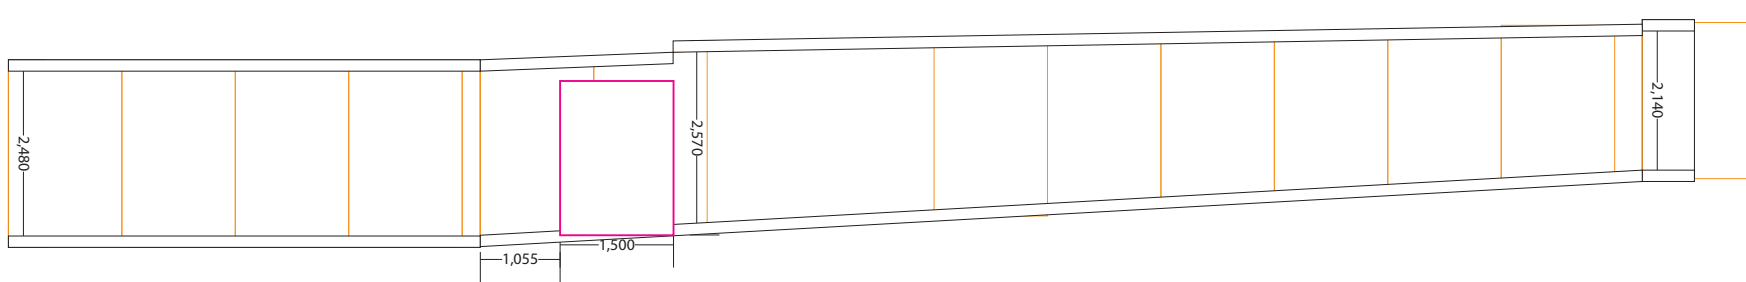

Client:	HTA Design LLP
Job Title:	75 Hampstead Rd
Job Number:	RH115353
Drawn by:	Dom
Filename:	RH115353 Hampstead Rd v4
Date:	11/07/2019

Print Size:	TBC
Bleed Size:	
Printer:	
Material:	
Seal:	
Substrate:	

Notes for Production	
PMO Approval Signature	

☐

Kongsberg Cut

☐

Mimaki Plotter Cut

☐


Hand Cut

☒

Wallsaw Cut

Quantity:

1no

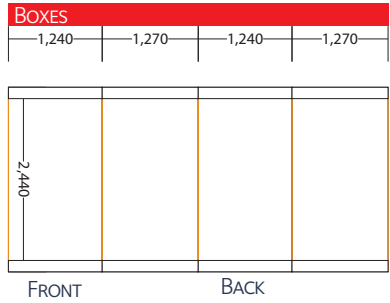

Client:	HTA Design LLP
Job Title:	75 Hampstead Rd
Job Number:	RH115353
Drawn by:	Dom
Filename:	RH115353 Hampstead Rd v4
Date:	11/07/2019

Print Size:	TBC
Bleed Size:	
Printer:	
Material:	
Seal:	
Substrate:	

Notes for Production
PMO Approval Signature

☐

Kongsberg Cut

☐

Mimaki Plotter Cut

☐


Hand Cut

☒

Wallsaw Cut

Quantity:


1no

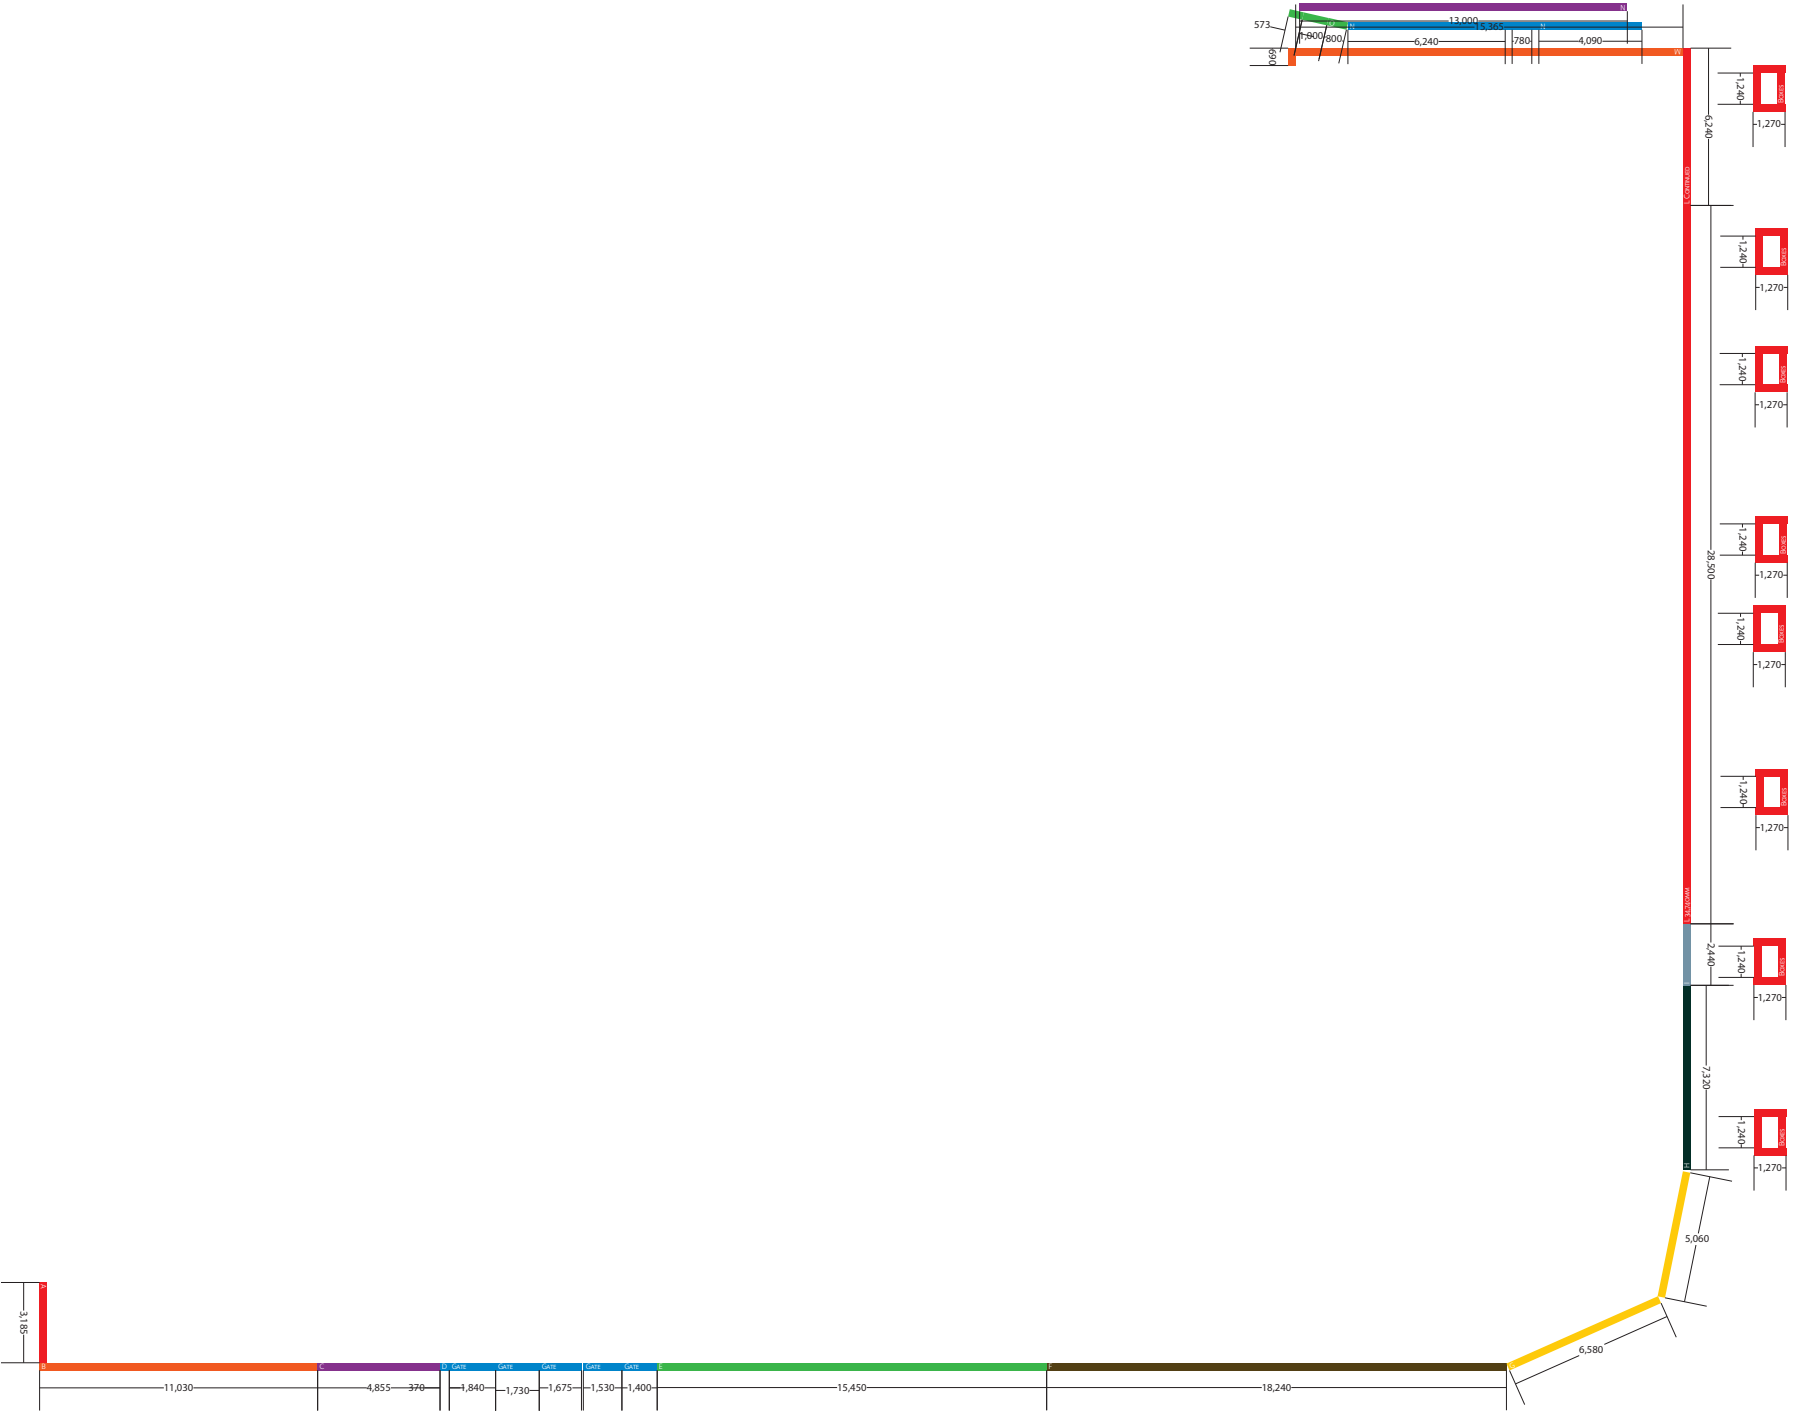




# 75 Hampstead Road

Plan of Hoarding

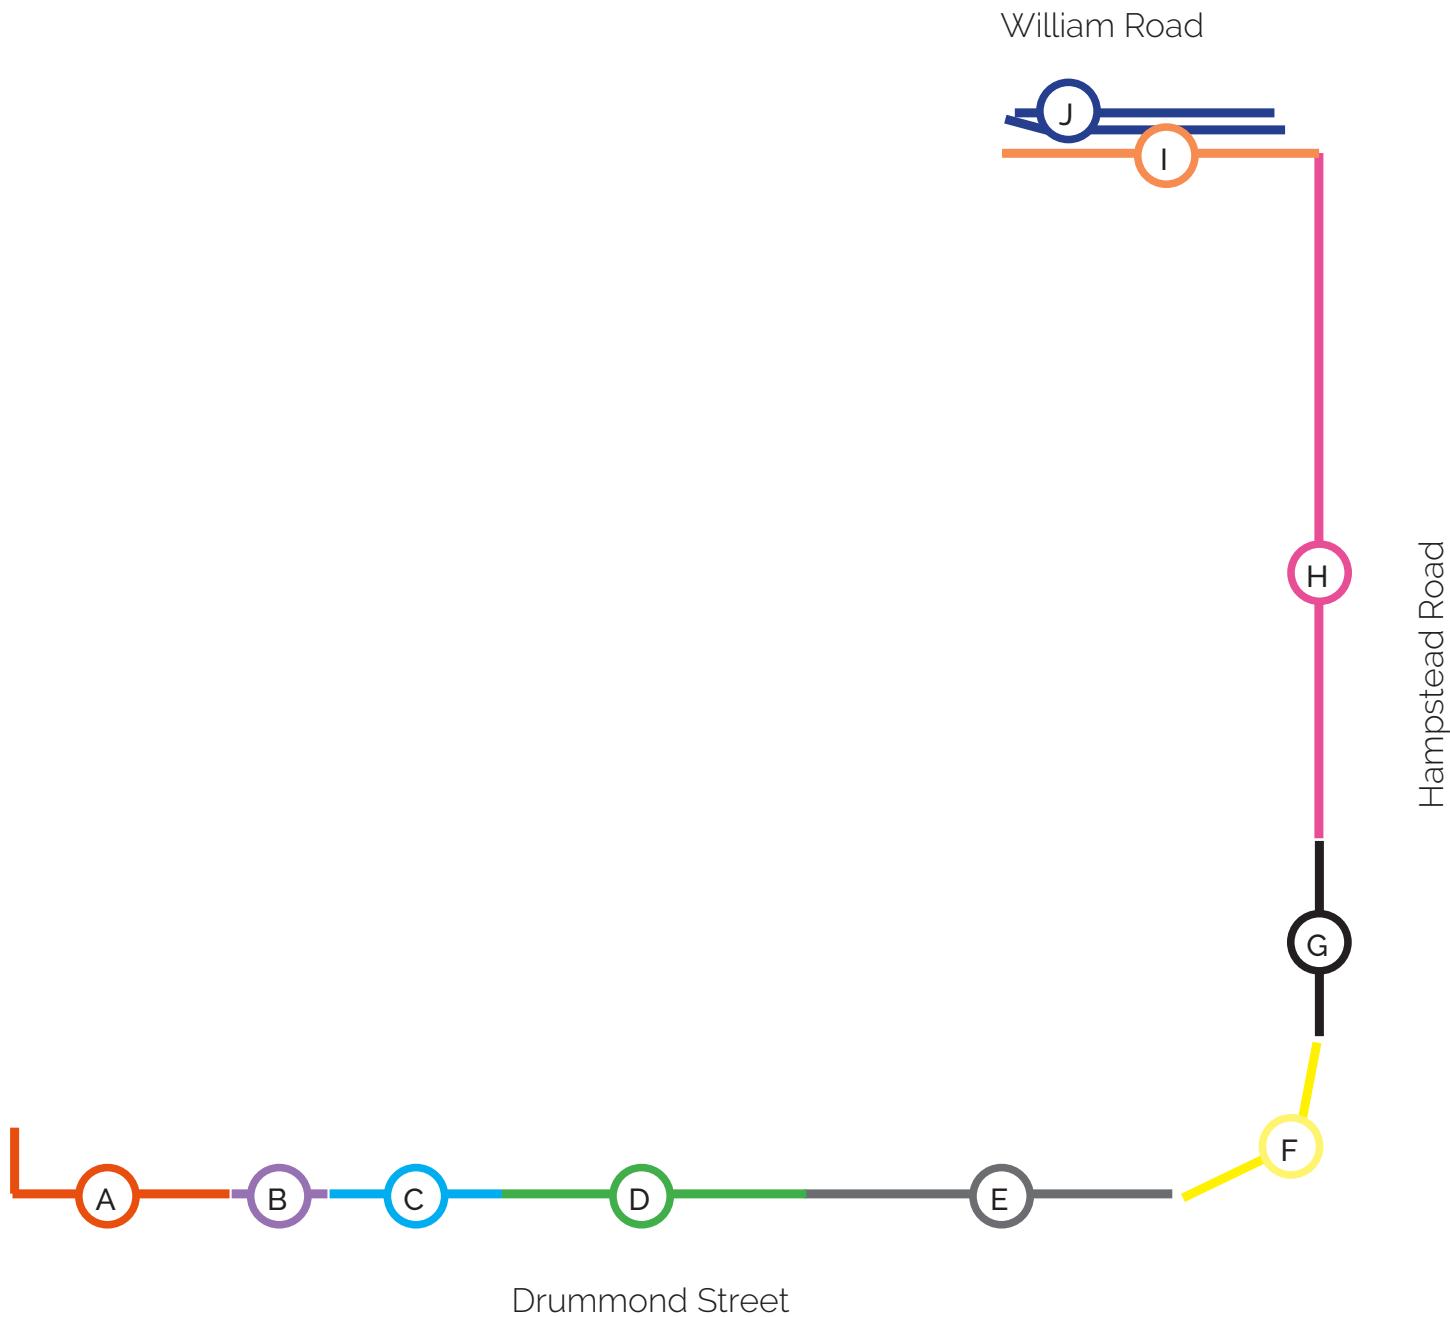

# 75 Hampstead Road


## Sections A-C

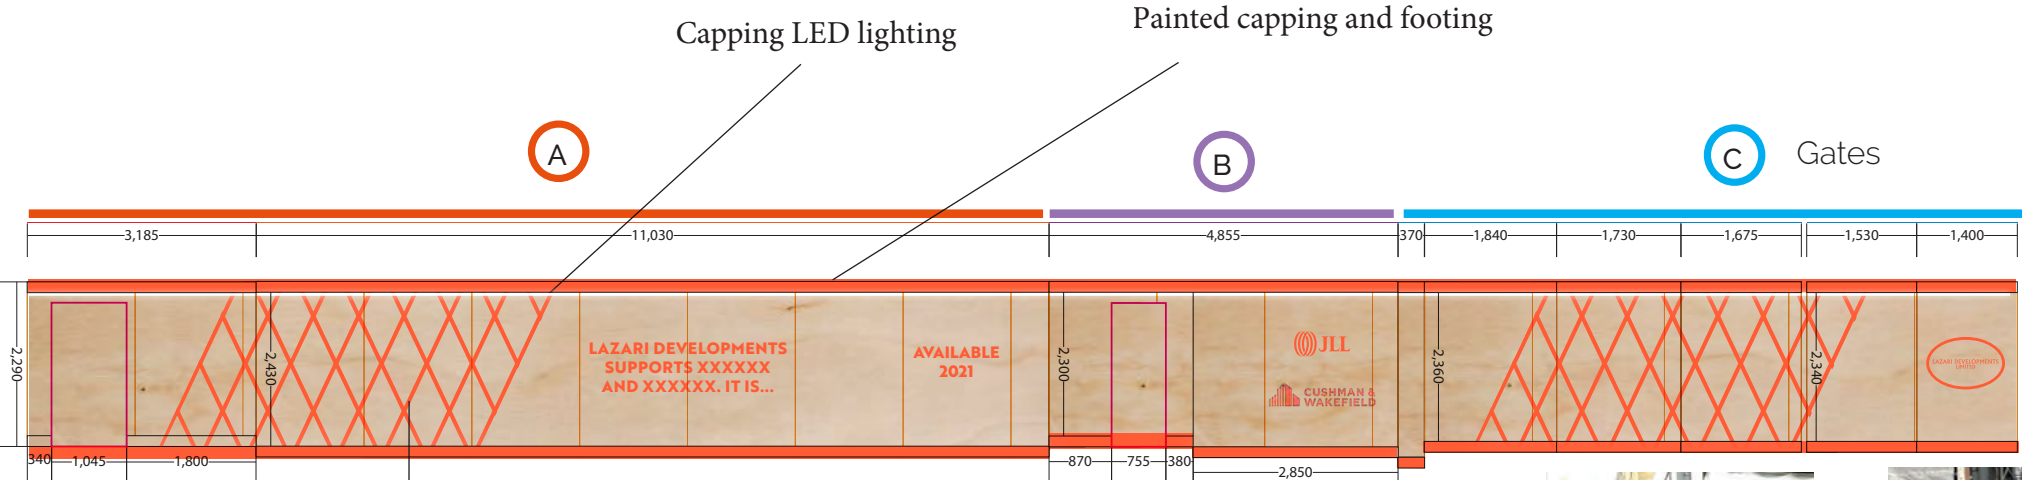

Drummond Street


18mm finished Ply/ Varnished  
with decal cut graphics

Approx scale

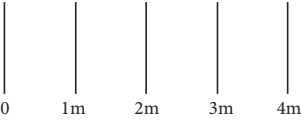


# 75 Hampstead Road

Sections D-E

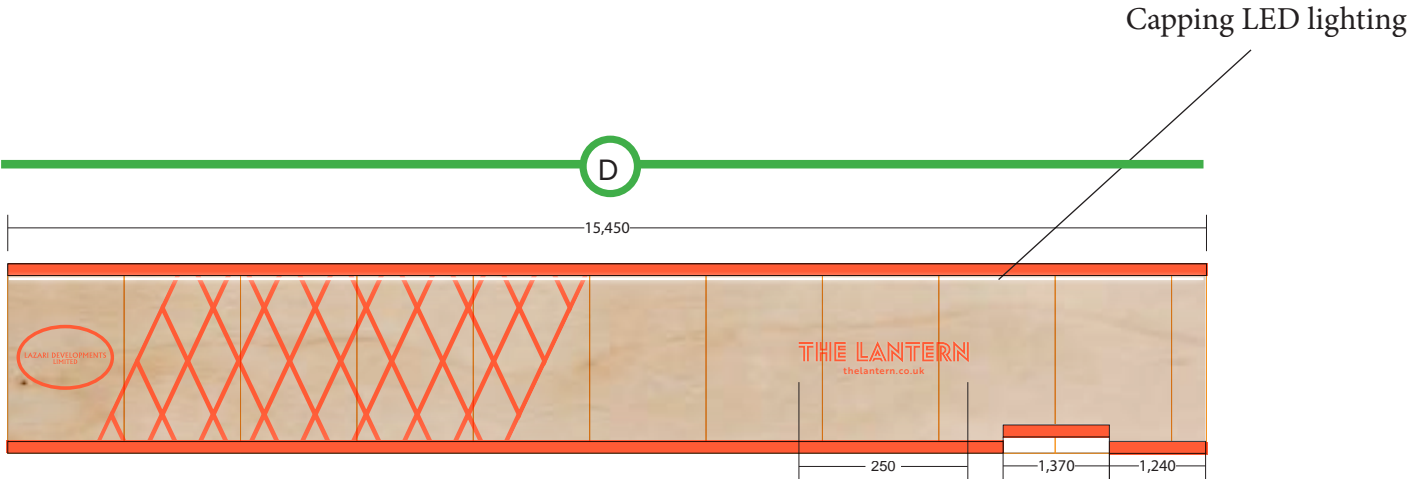


Capping LED lighting

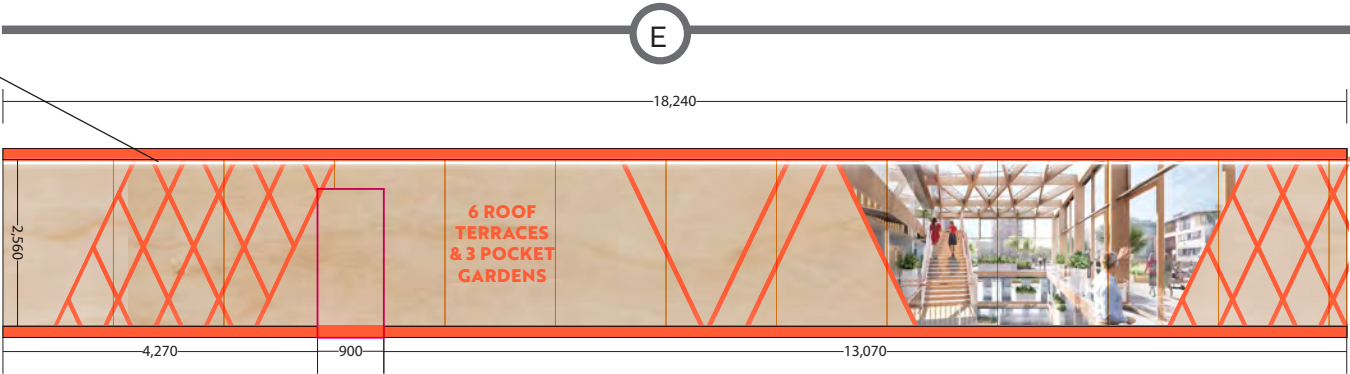


Drummond Street

# 75 Hampstead Road

## Section F

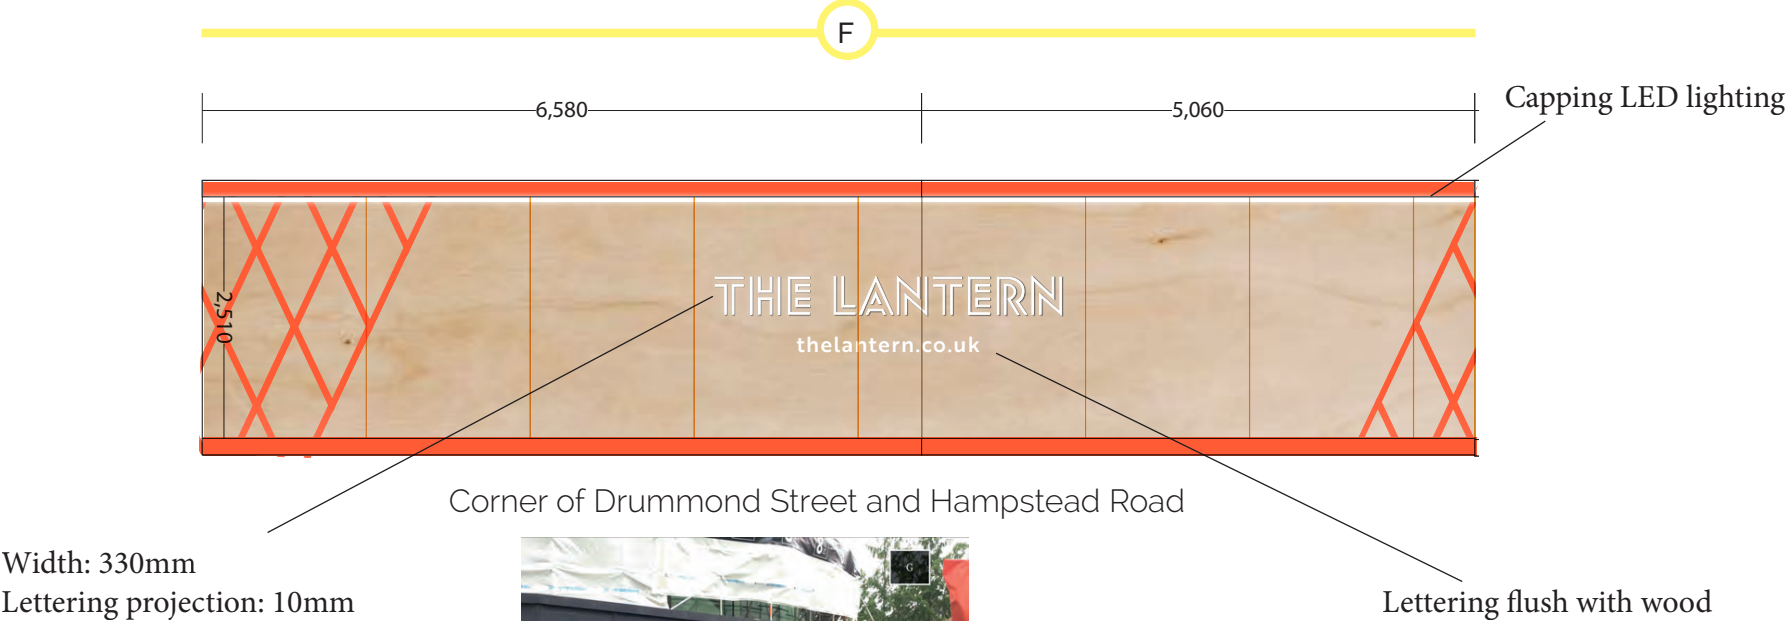


Corner of Drummond Street and Hampstead Road

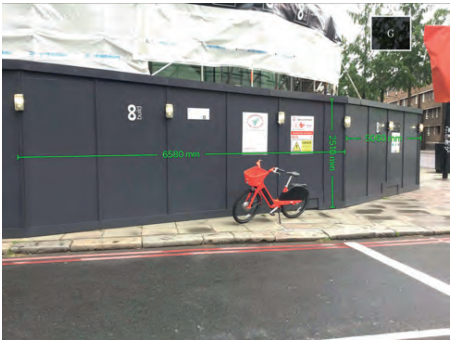



# 75 Hampstead Road

## Section G

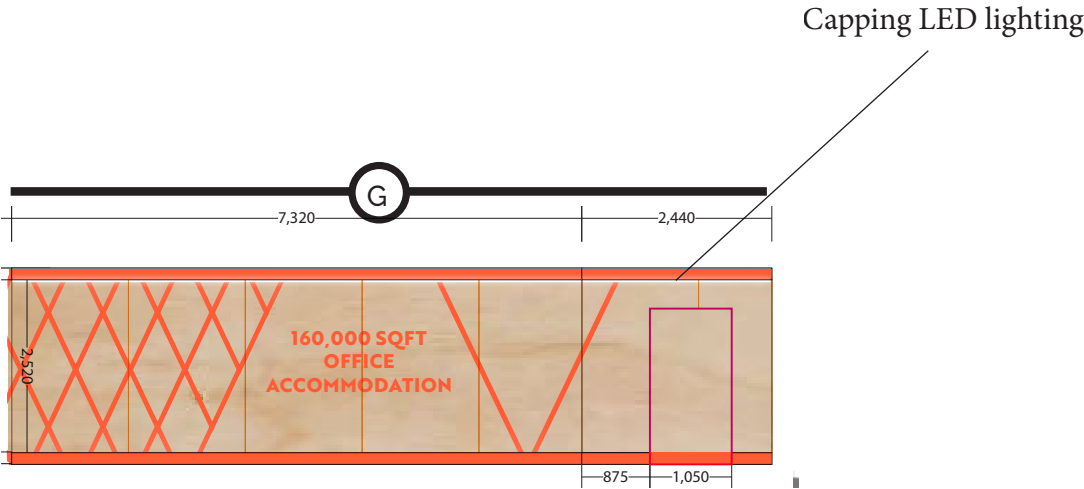

Capping LED lighting




Hampstead Road




# 75 Hampstead Road

## Section H

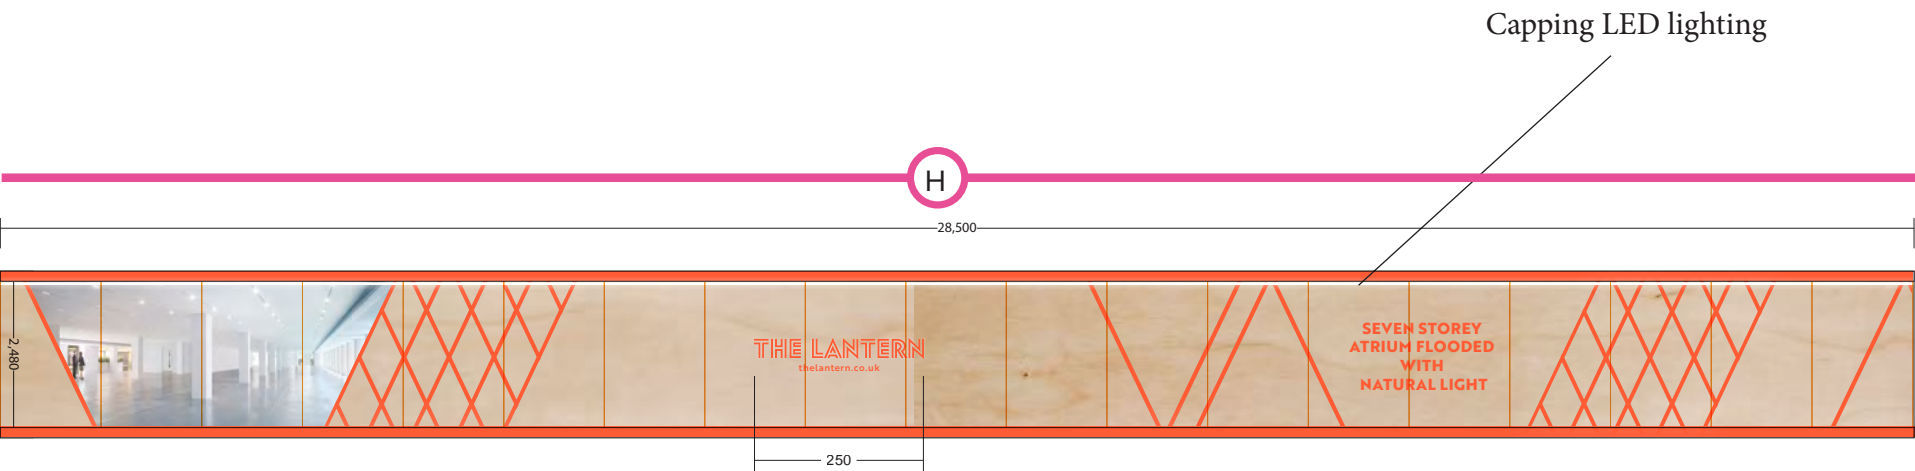


Hampstead Road

Capping LED lighting

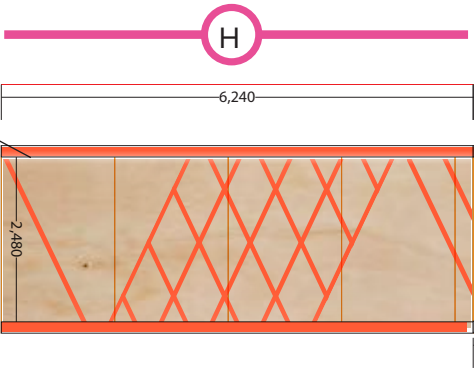


# 75 Hampstead Road



Sections I & J

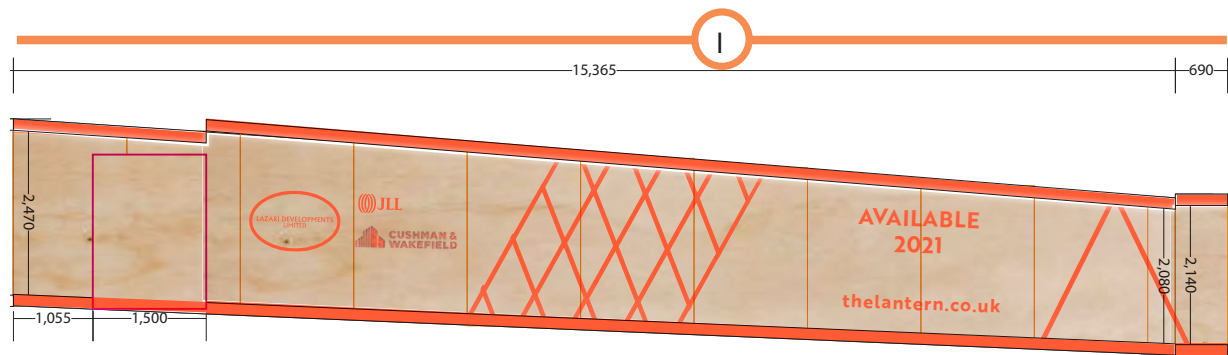

William Road

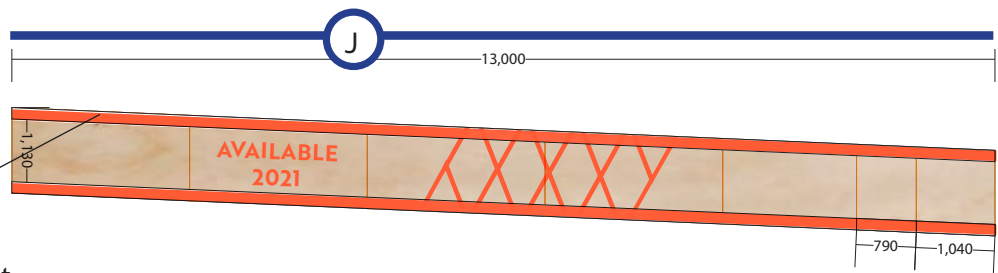

No LED on box out

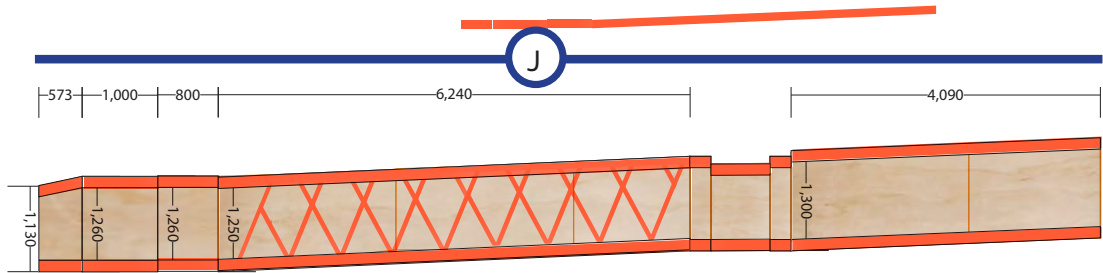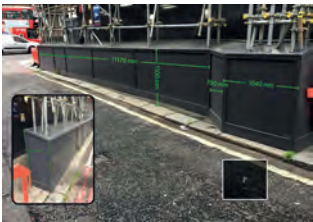

# 75 Hampstead Road

## Tree wraps

