



EXISTING BASEMENT PLAN
 USE: EX BANKING VAULTS AND STORAGE
 CLASS: A2 FINANCIAL AND PROFESSIONAL SERVICES

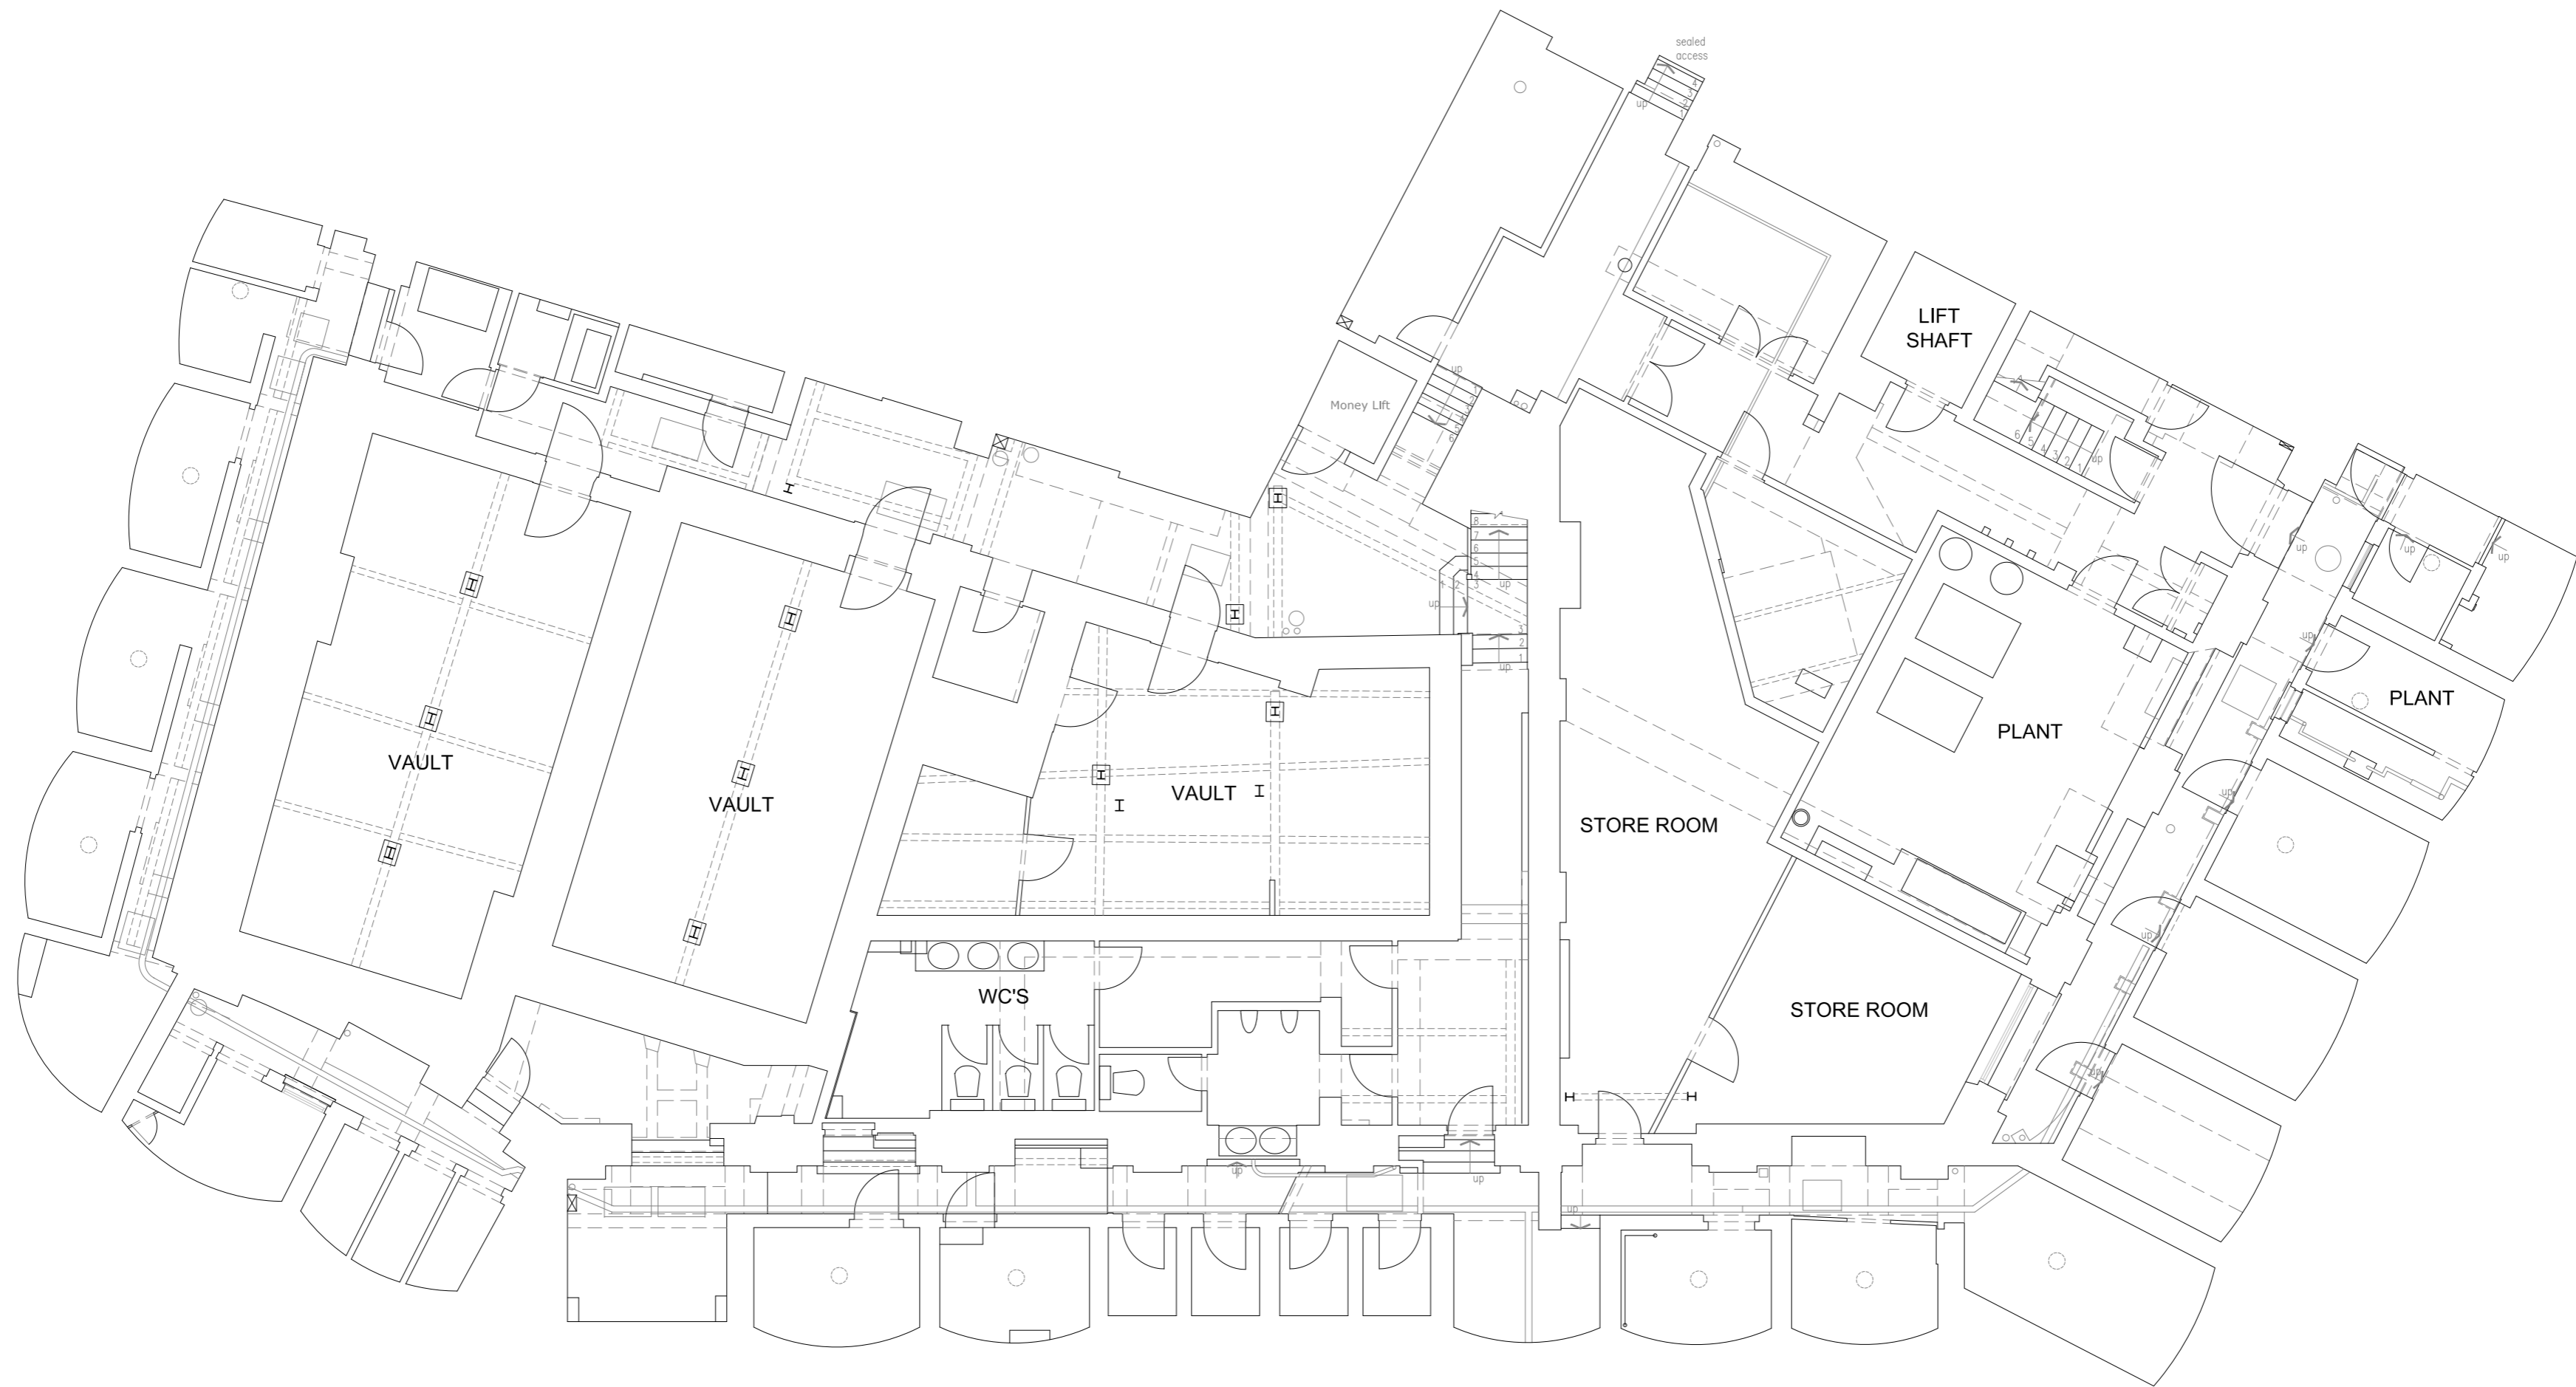

date rev revisions

notes

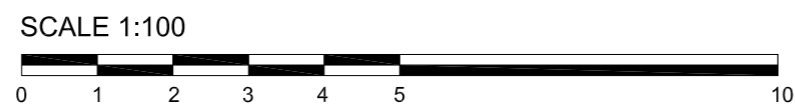

DMFK Architects Ltd take no responsibility for dimensions obtained by scaling from this drawing. If no dimension is shown the recipient must ascertain the dimension specifically from the architect or by site measurement and may not rely on the drawing. Supply of the drawing in digital form is solely for convenience and no reliance may be placed on any data in digital form. All data must be checked against hard copy. This drawing is issued for design intent only and should not be used for construction unless stated.

copyright
 This drawing is the property of dMFK Architects Ltd. No disclosure or copy of it may be made without the written permission of dMFK Architects Ltd.



DE METZ FORBES KNIGHT ARCHITECTS

add: the old library 119 cholmley gardens london nw6 1aa t 020 7435 1144 f 020 7435 0884 mail info@dmfk.co.uk

project	drawing title	scale at A2	drawn	date
1 ELY PLACE 2ND FLOOR FITOUT LONDON, EC1N 6RY	EXISTING BASEMENT PLAN	1:100	ET	JUNE 19
client Sir Maurice Hatter T/A 1 Ely Estate	project no. 2151	drawing no. A11	revision -	