


1 Key Plan
Scale: 1:200

- Key
- 1 Frosted aluminium framed window
 - 2 Timber boundary fence
 - 3 White insulated render elevation
 - 4 Glass balustrade
 - 5 Timber decking
 - 6 Photovoltaics panels in plantwell

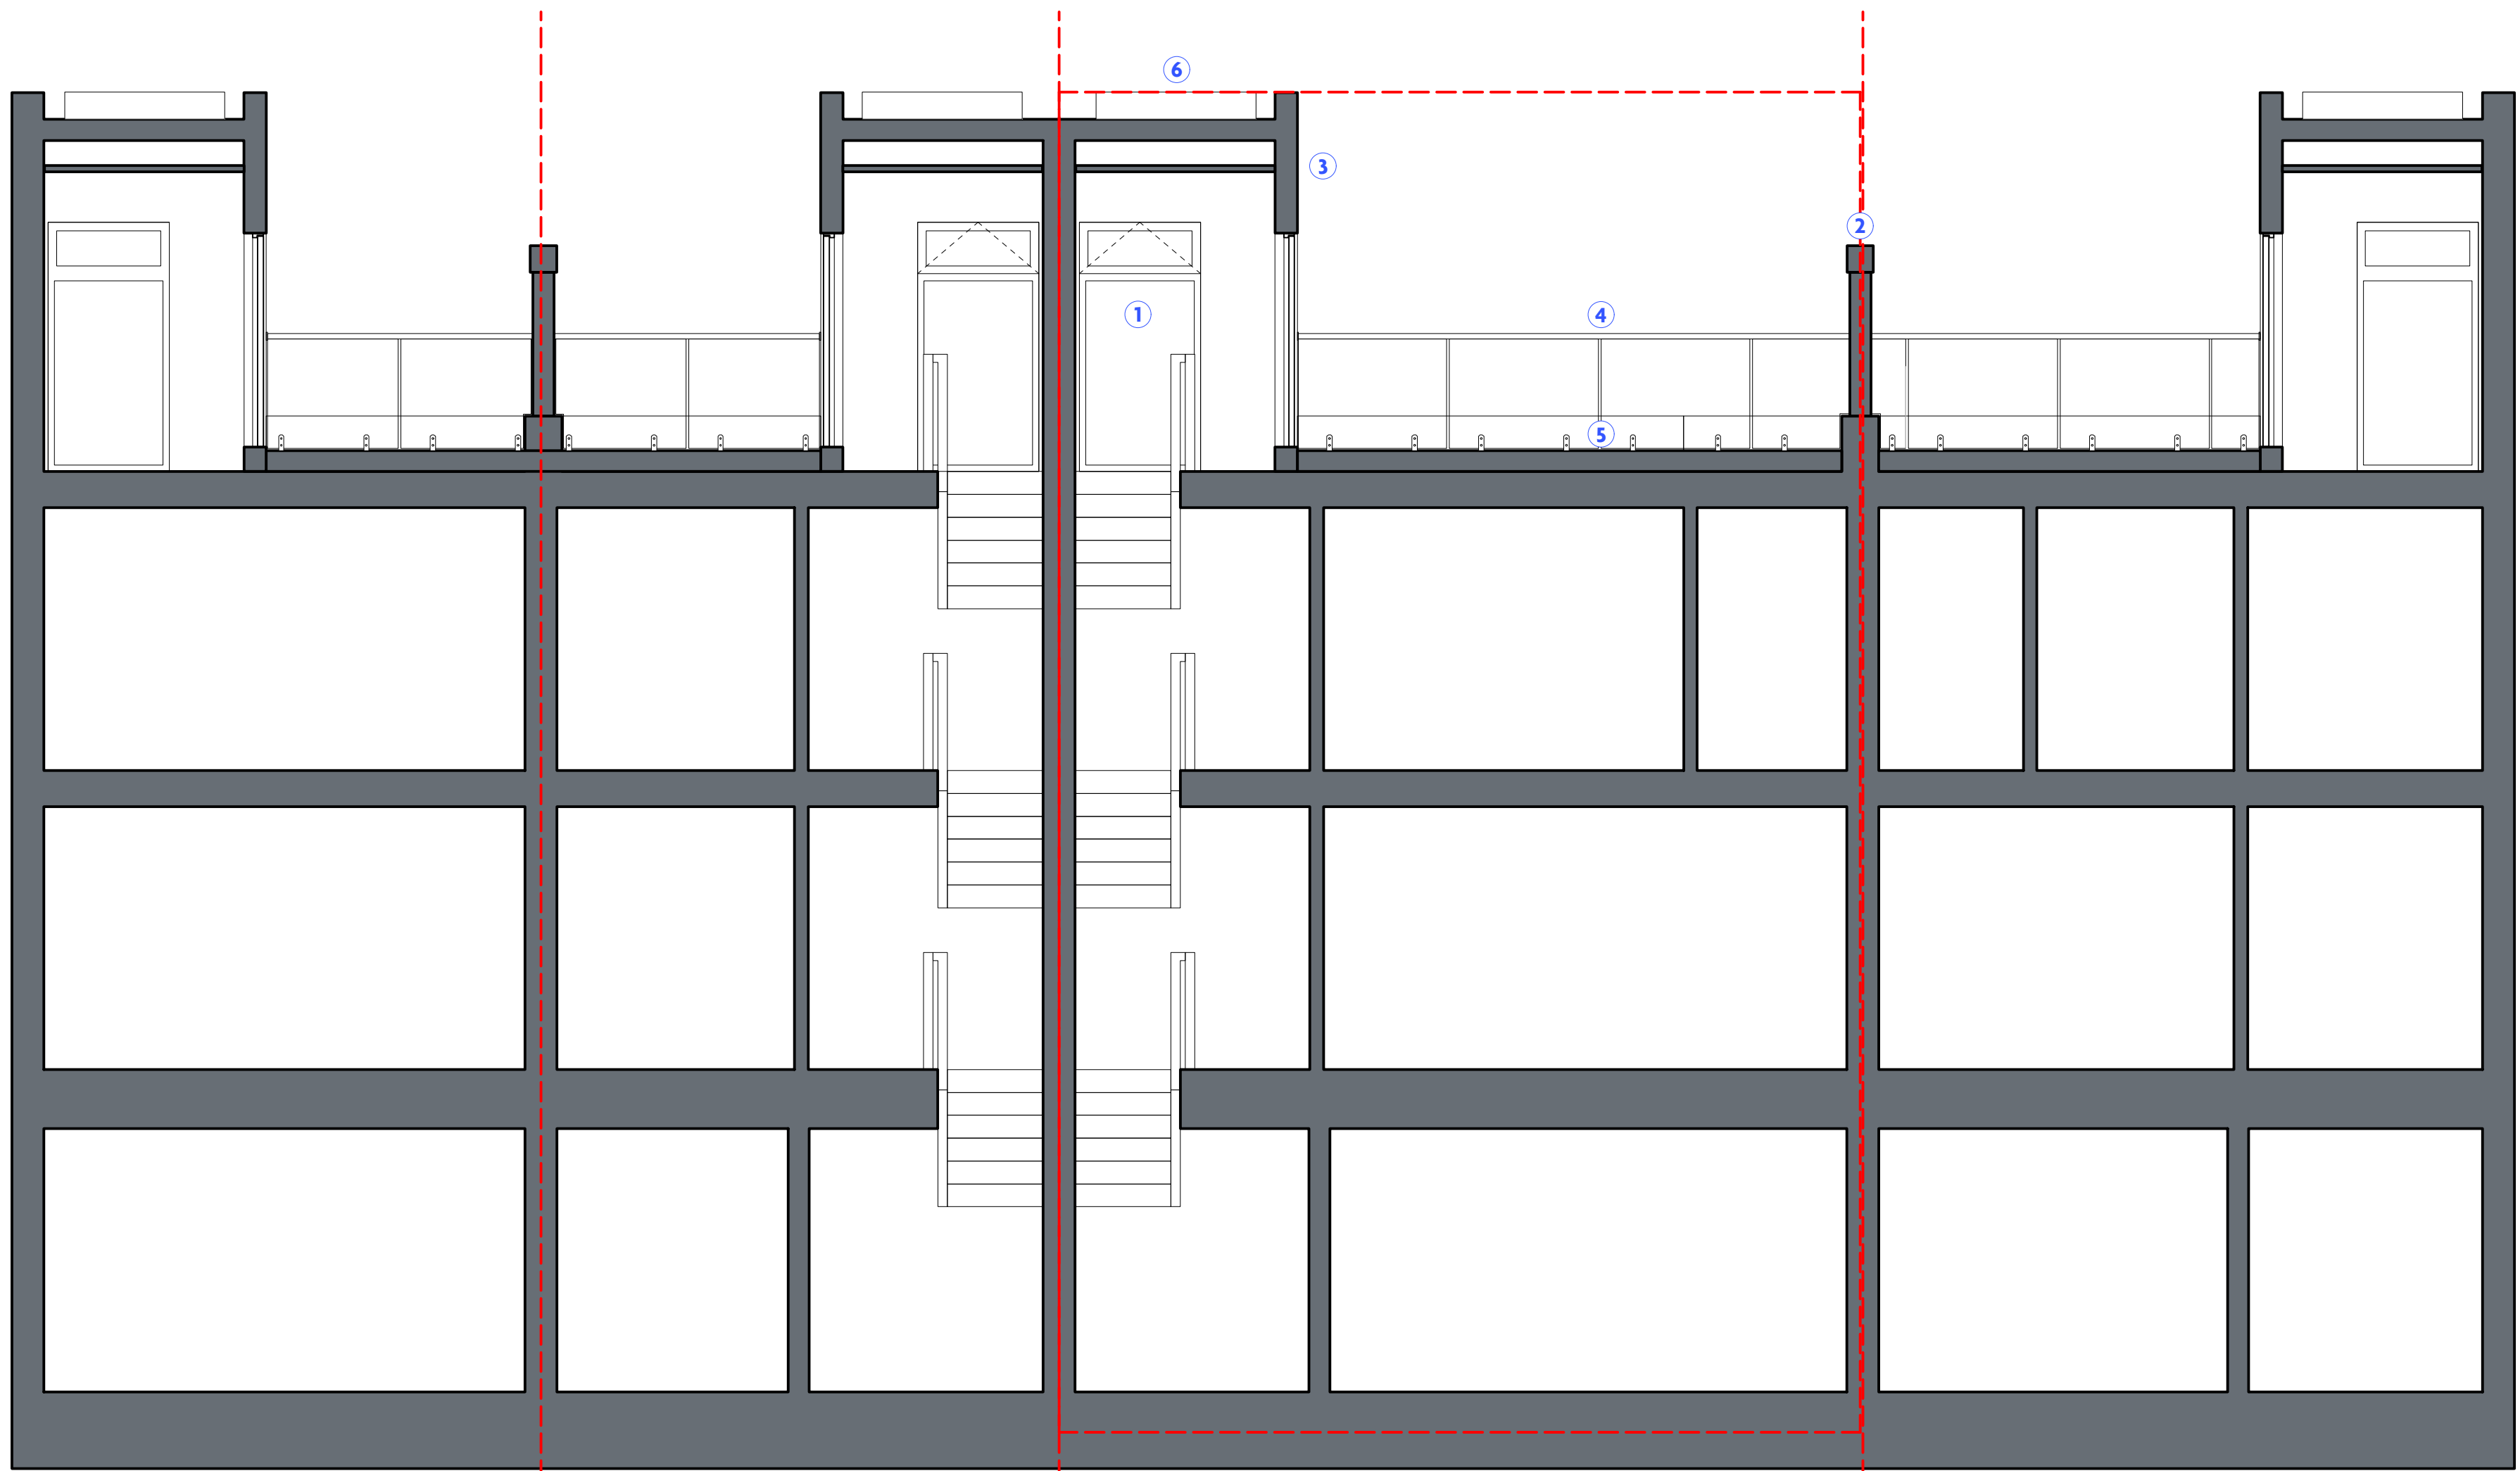


No.2 WMW

No.3 WMW

No.4 Whittlebury Mews West

No.5 WMW

2 Existing Section C-C
Scale: 1:50

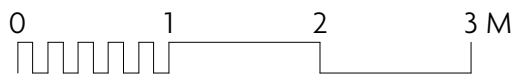

Project			
Planning			
Project Name			
Whittlebury Mews West			
Drawing Title			WM/SEC/002
Existing Section C-C			
1:50@A1	FGN/22	July 2019	P1