



1 Key Plan
Scale: 1:200

- Key
- 1 Photovoltaics panels in plantwell retained
 - 2 White render parapet to match existing
 - 3 New external wall to be built within curtilage of No. 4

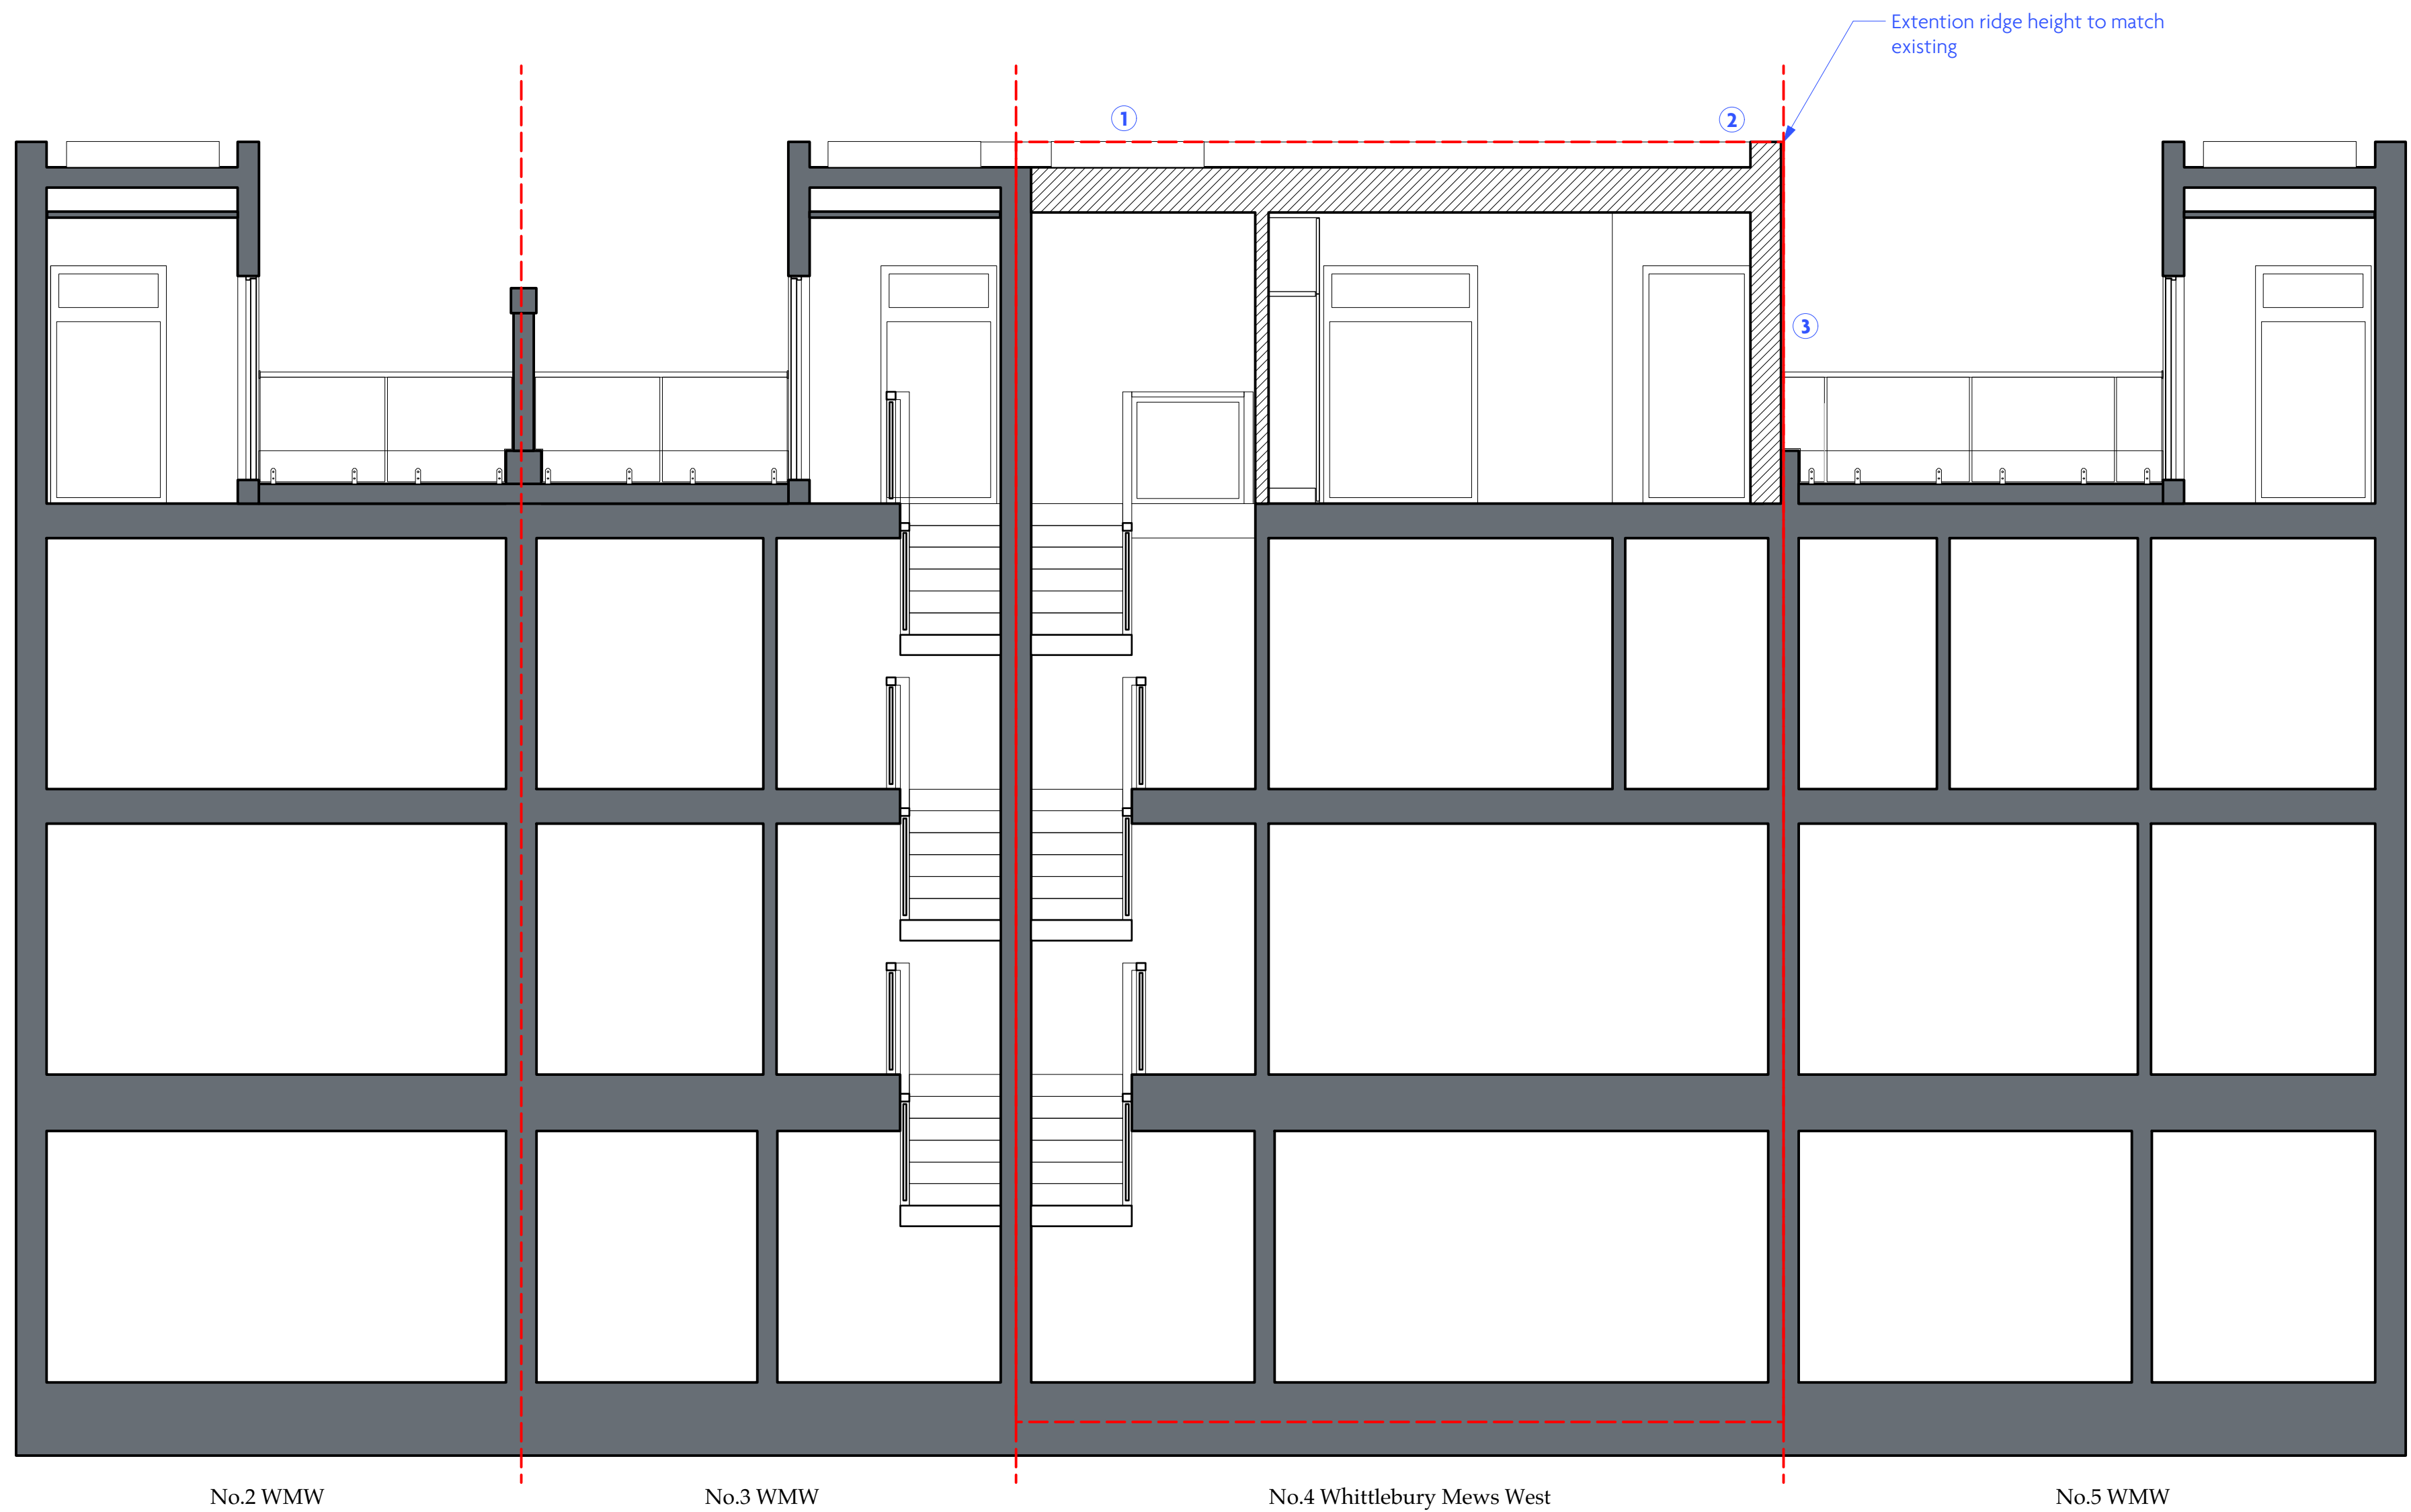

2 Proposed Section C-C
Scale: 1:50

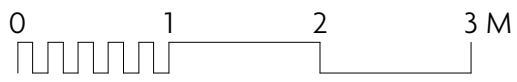

Planning			
Whittlebury Mews West			
Proposed Section C-C			WM/SEC/102
1:50@A1	FGN/22	July 2019	P1