



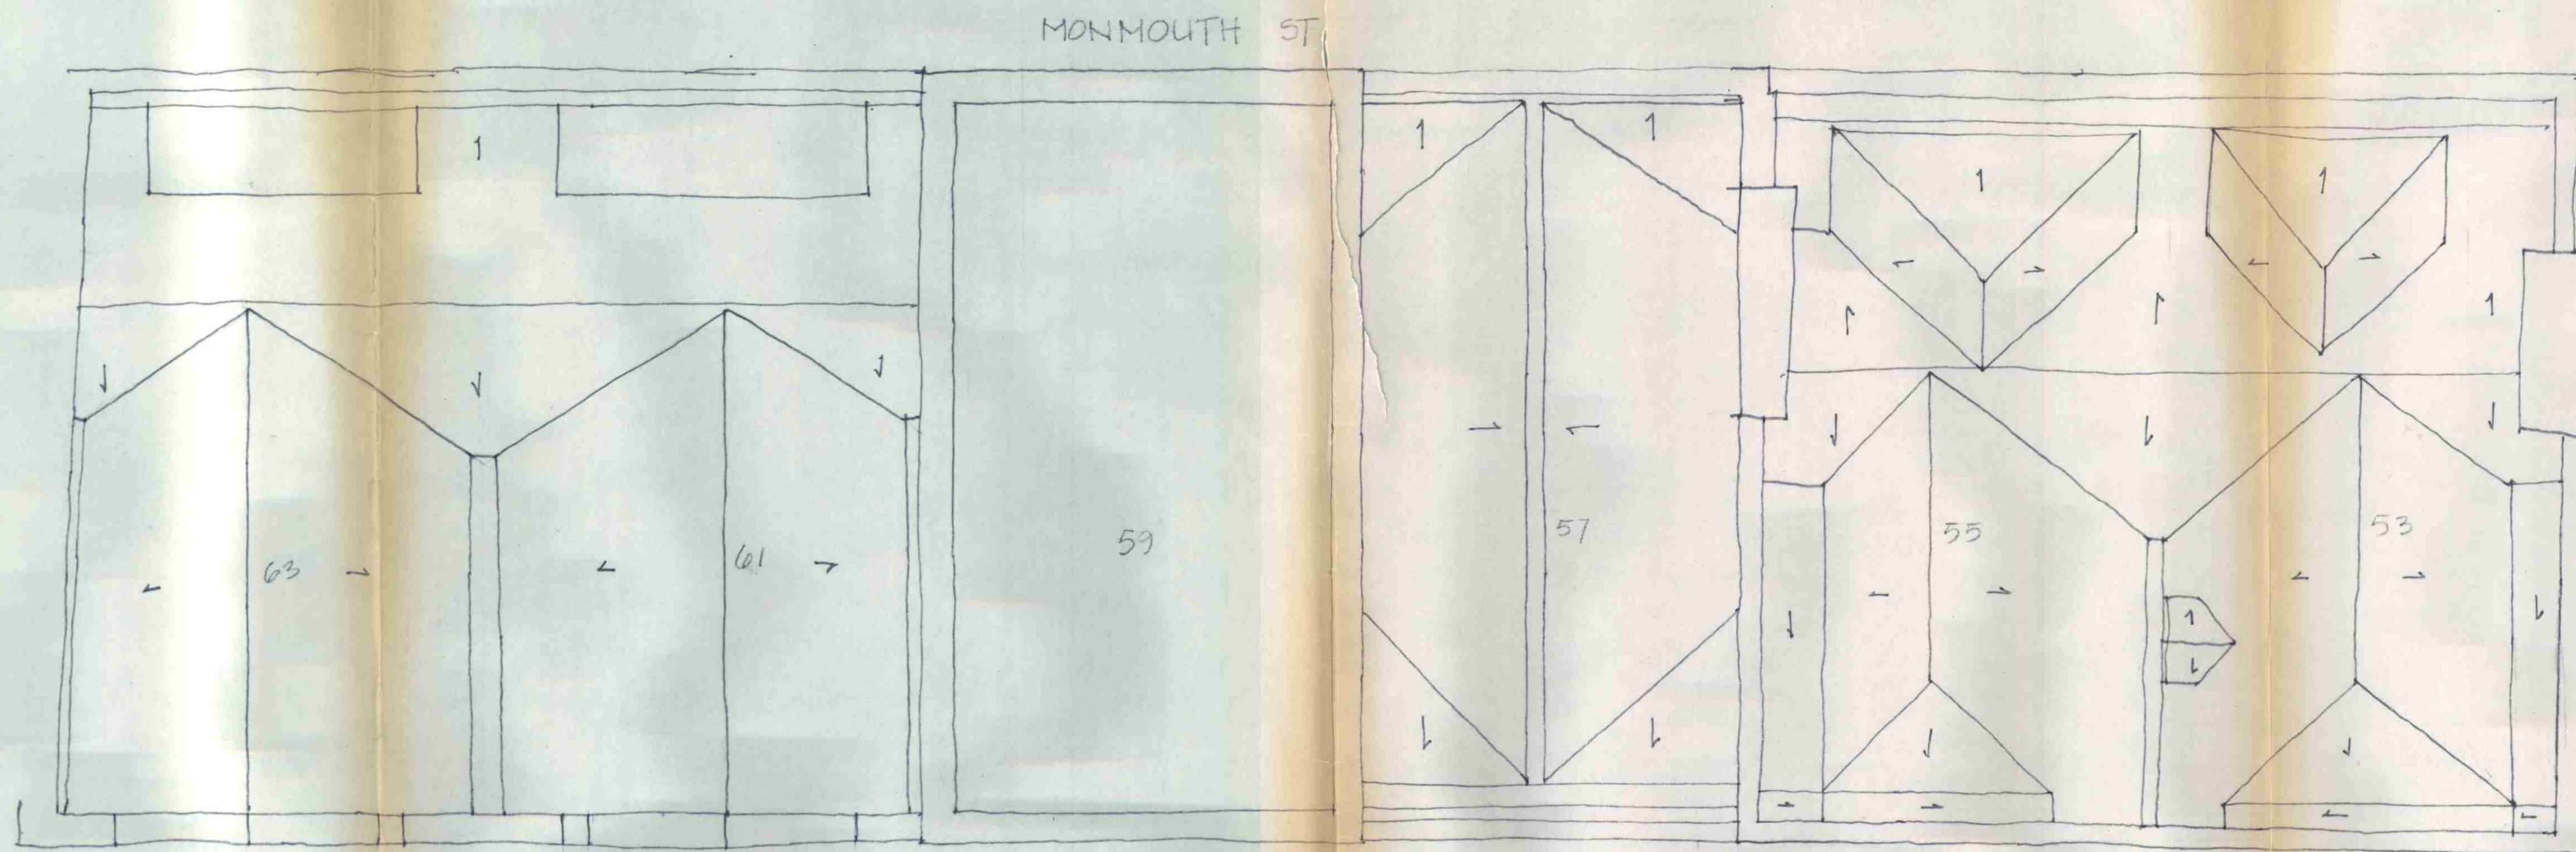

ROOF
N.B. ROOF TO BE OVERHAULED
SEE DRG NO CC/179.

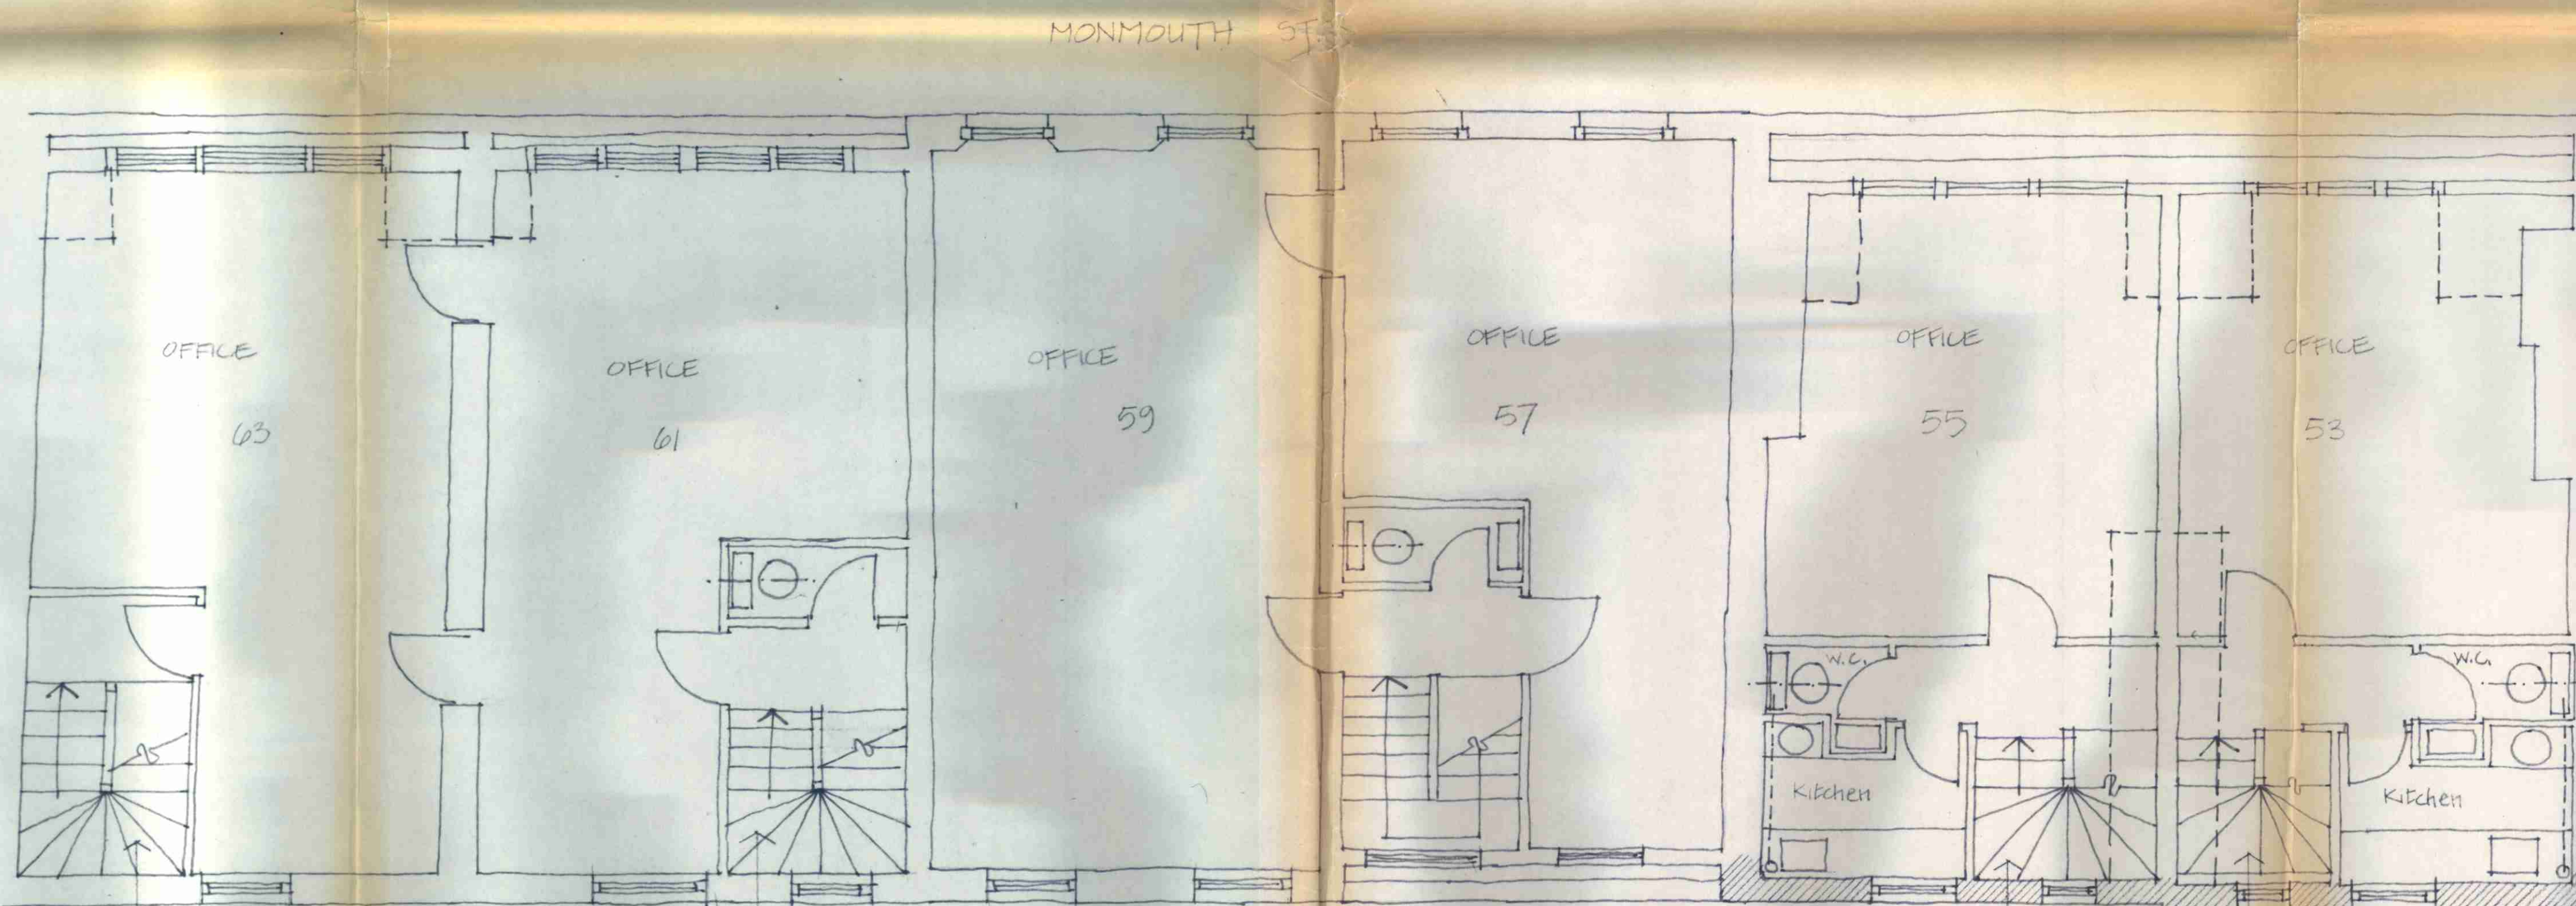

THIRD

EXISTING STAIRS RETAINED
& RESTORED NEW
ENCLOSING PARTITIONS

RESTORED STAIR
FROM NO 49
MONMOUTH ST
SEE DRG NO CC/115
TO CC/119

EXISTING STAIR RETAINED
& RESTORED

LONDON BOROUGH OF CAMDEN
TOWN AND COUNTRY PLANNING ACTS
19 OCT 1982
PLANS APPROVED
NOT APPROVED
ON BEHALF OF THE COUNCIL

LONDON BOROUGH OF CAMDEN
TOWN AND COUNTRY PLANNING ACTS
12 NOV 1982
PLANS APPROVED
NOT APPROVED
ON BEHALF OF THE COUNCIL

LONDON BOROUGH OF CAMDEN
TOWN AND COUNTRY PLANNING ACTS
17 NOV 1982
PLANS APPROVED
NOT APPROVED
ON BEHALF OF THE COUNCIL

CTP/014/58/4 / 34600
+ #32957

RECONSTRUCTED AREA OF
BRICKWORK TO REAR WALLS
SEE DRG NO CC/179.

LONDON BOROUGH OF CAMDEN
TOWN AND COUNTRY PLANNING ACTS
5 OCT 1982
PLANS APPROVED
NOT APPROVED
ON BEHALF OF THE COUNCIL

NO	REVISION	DATE
1	TERRY FARRELL PARTNERSHIP	00000000
2	ARCHITECTS, DESIGNERS AND TOWN PLANNERS	00000000
3	9 PADDINGTON STREET LONDON W1M 6BN	00000000
4	TEL 01 487 2641 TELEX FARSHAW 22247	00000000
JOB COMYN CHING TRIANGLE		
TITLE 63-53 MONMOUTH ST. ROOF & THIRD FLOOR LAYOUTS		
DRAWING NO CC/179/A		
DATE: 7-82 SCALE: 1:50		
DO NOT SCALE - ALL DIMENSIONS TO BE CHECKED ON SITE - THIS DRAWING IS COPYRIGHT		