



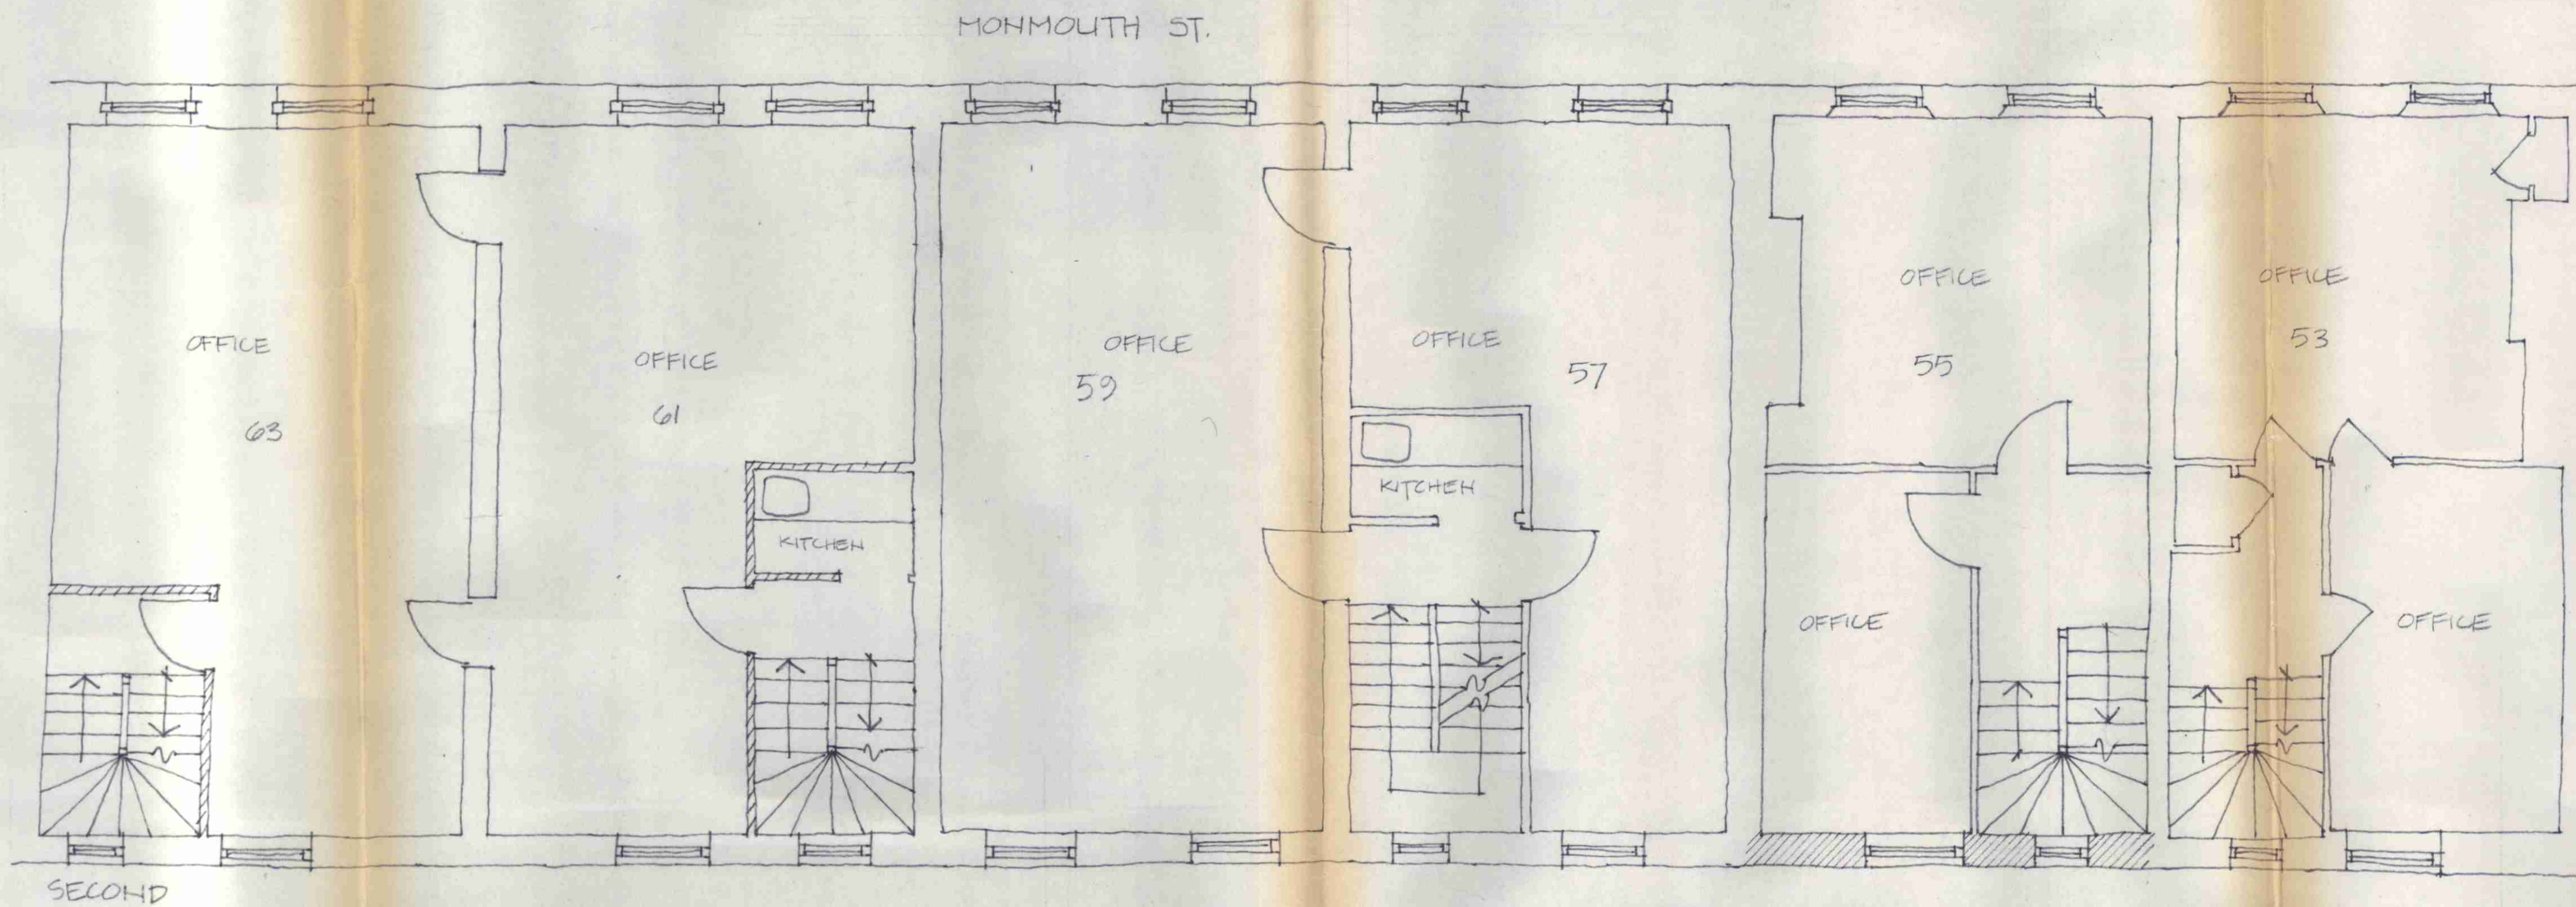

LONDON BOROUGH OF CAMDEN
TOWN AND COUNTRY PLANNING ACTS
19 OCT 1982
PLANS APPROVED
NOT APPROVED
ON BEHALF OF THE COUNCIL

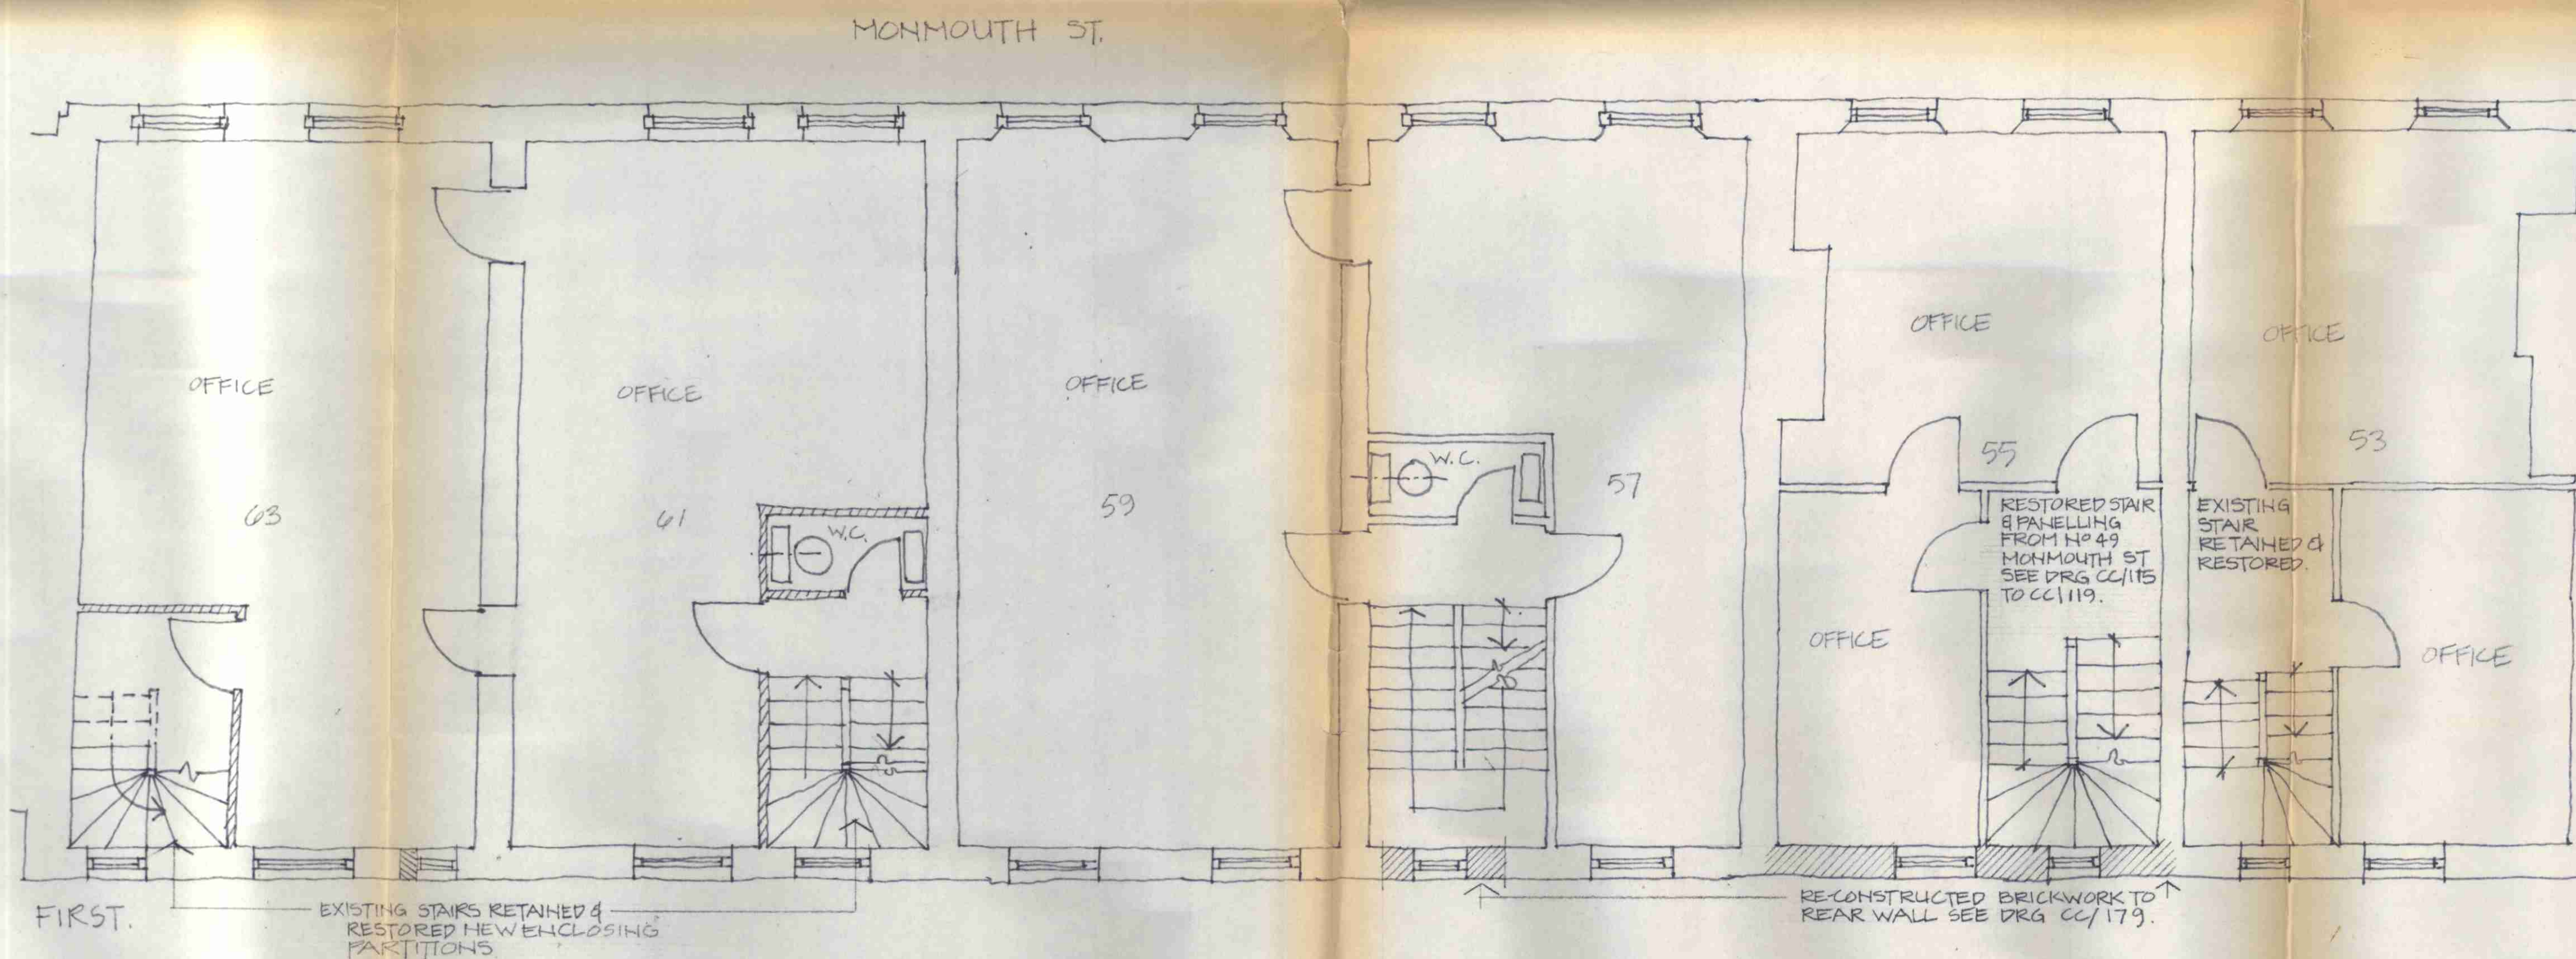

LONDON BOROUGH OF CAMDEN
TOWN AND COUNTRY PLANNING ACTS
2 NOV 1982
PLANS APPROVED
NOT APPROVED
ON BEHALF OF THE COUNCIL

LONDON BOROUGH OF CAMDEN
TOWN AND COUNTRY PLANNING ACTS
17 NOV 1982
PLANS APPROVED
NOT APPROVED
ON BEHALF OF THE COUNCIL

CTP/p14/58/A 34600
H 32957

LONDON BOROUGH OF CAMDEN
TOWN AND COUNTRY PLANNING ACTS
5 OCT 1982
PLANS APPROVED
NOT APPROVED
ON BEHALF OF THE COUNCIL

NO	REVISION	DATE
1	TERRY FARRELL PARTNERSHIP	
2	ARCHITECTS, DESIGNERS AND TOWN PLANNERS	
3	8 PADDOINGTON STREET LONDON W1M 4DN	
4	TEL: 01 487 2641 TELEX: FARSHAW 2524	
JOB	COMYN CHING TRIANGLE	
TITLE	63-53 MONMOUTH ST. ALTERNATIVE PLAN LAYOUTS	
DRAWING NO	CC/177/A	
DATE	1-82	SCALE: 1:50