



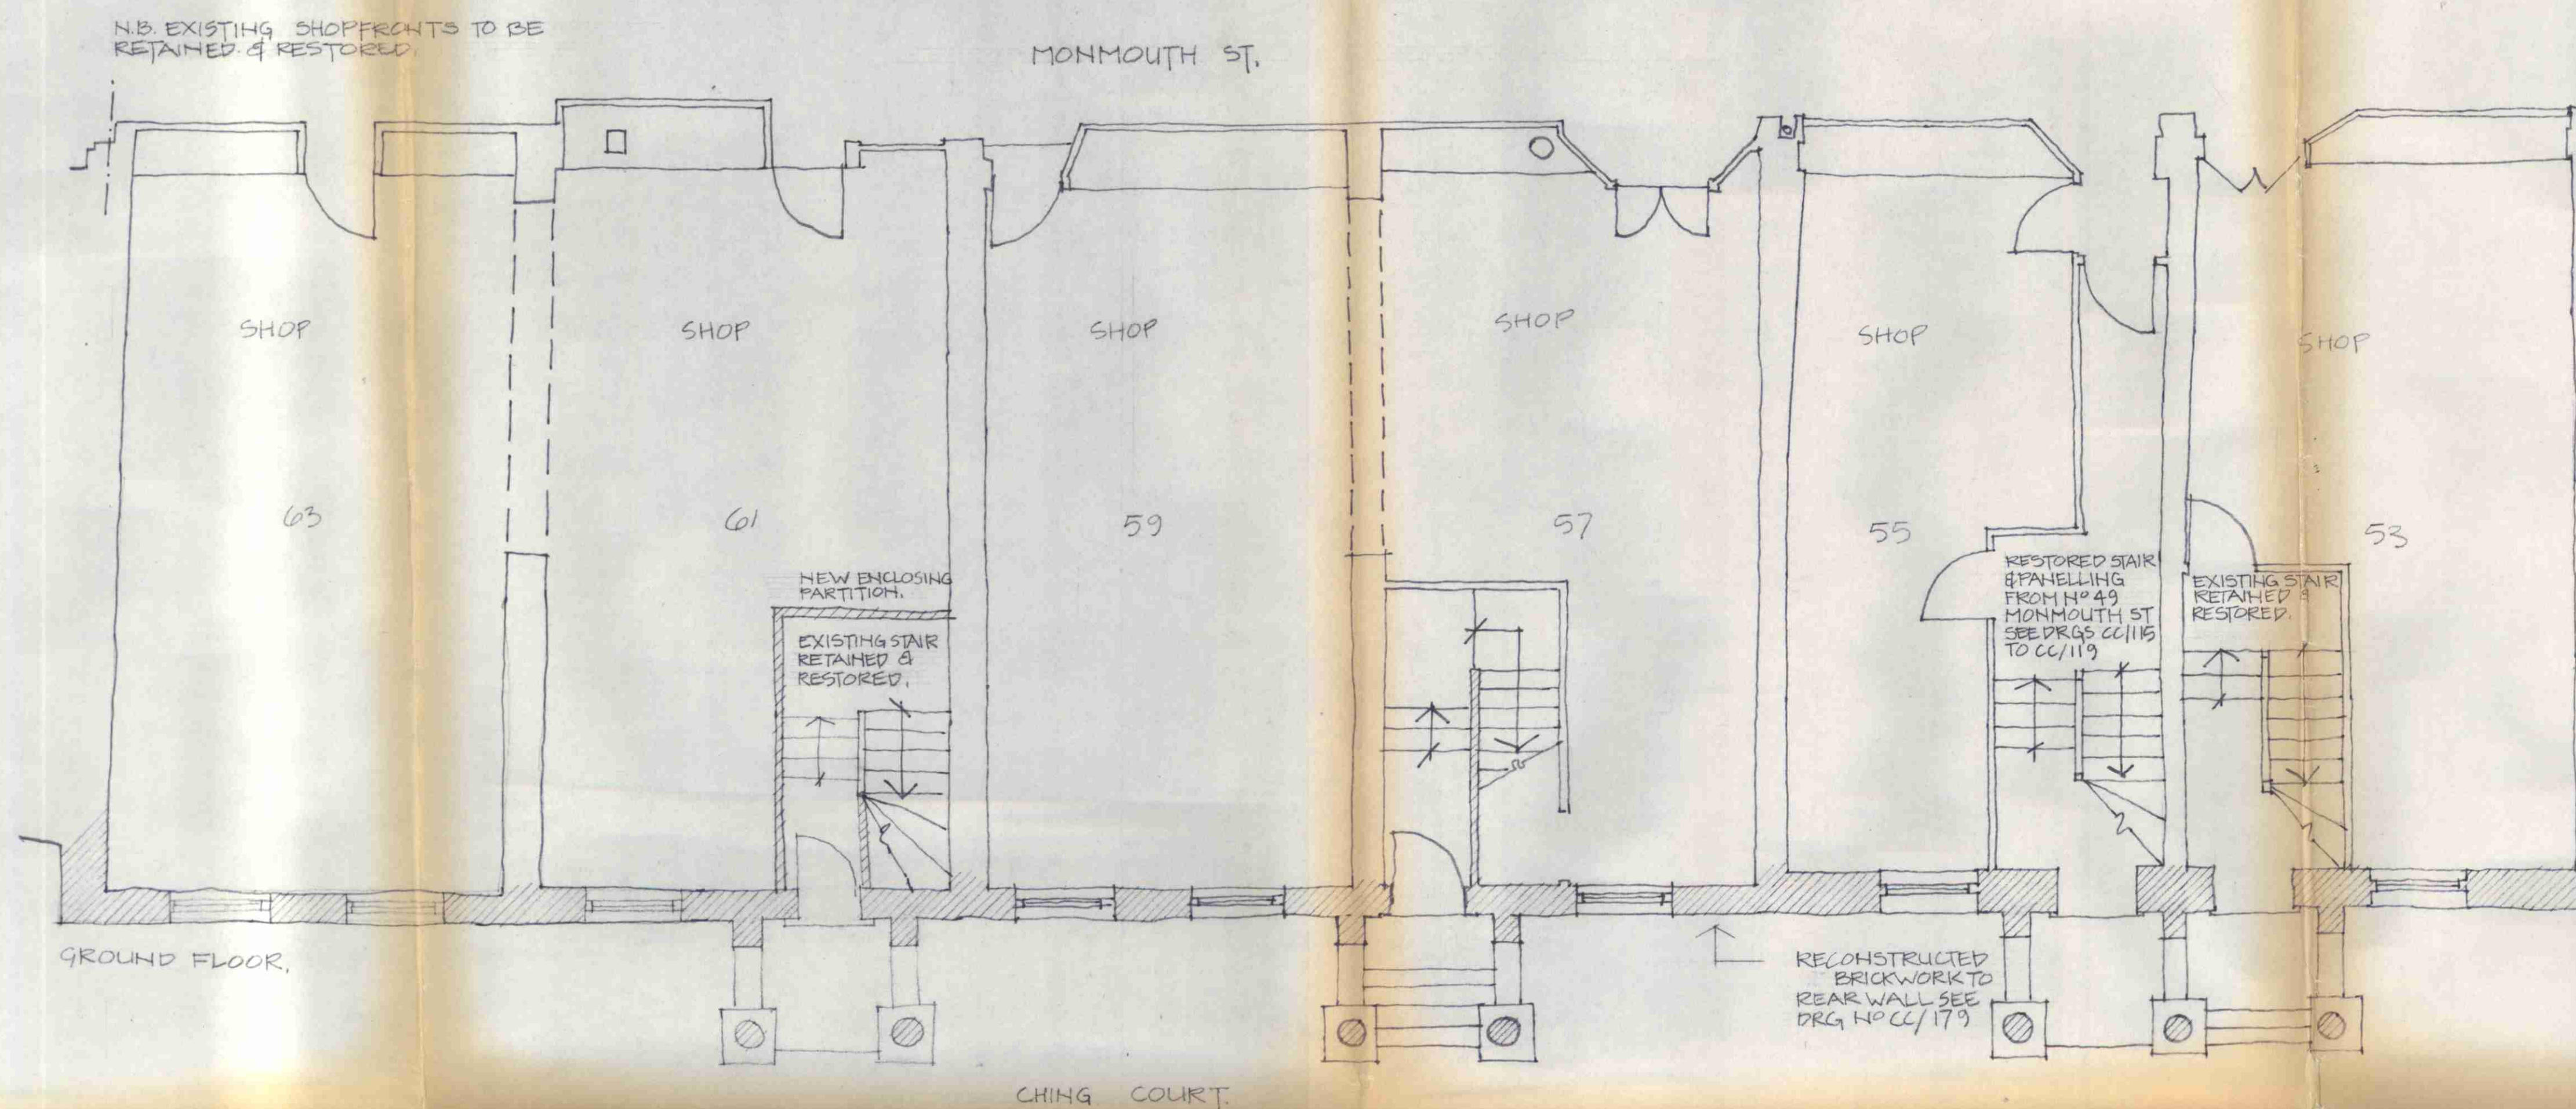

LONDON BOROUGH OF CAMDEN
TOWN AND COUNTRY PLANNING ACTS
19 OCT 1982
PLANS ☒ APPROVED
☐ NOT APPROVED
ON BEHALF OF THE COUNCIL

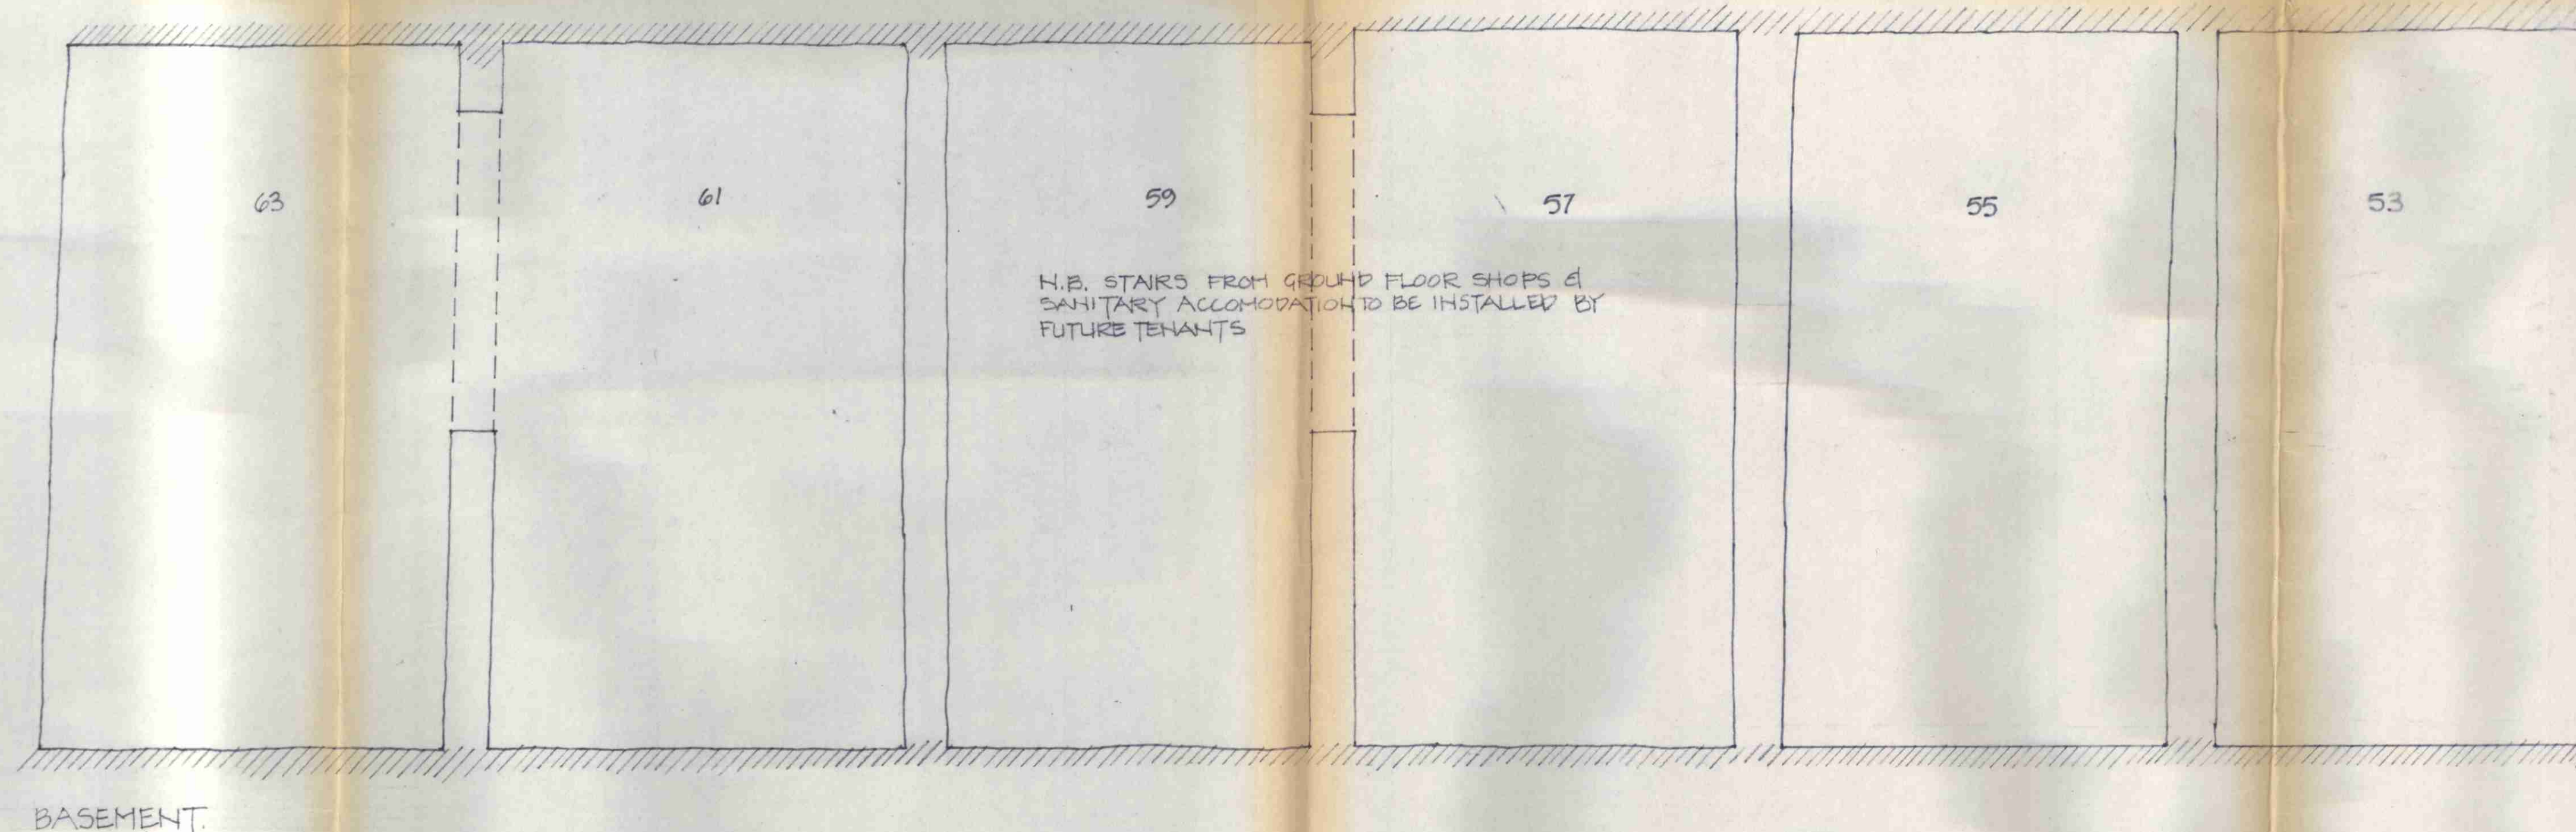

LONDON BOROUGH OF CAMDEN
TOWN AND COUNTRY PLANNING ACTS
2 NOV 1982
PLANS ☒ APPROVED
☐ NOT APPROVED
ON BEHALF OF THE COUNCIL

LONDON BOROUGH OF CAMDEN
TOWN AND COUNTRY PLANNING ACTS
17 NOV 1982
PLANS ☒ APPROVED
☐ NOT APPROVED
ON BEHALF OF THE COUNCIL

CTP/14/58/A/34600
#1132957

LONDON BOROUGH OF CAMDEN
TOWN AND COUNTRY PLANNING ACTS
5 OCT 1982
PLANS ☒ APPROVED
☐ NOT APPROVED
ON BEHALF OF THE COUNCIL

NO	REVISION	DATE
1	TERRY FARRELL PARTNERSHIP ARCHITECTS, DESIGNERS AND TOWN PLANNERS 8 PADDINGTON STREET LONDON W1M 4DN TEL: 01 487 2641	
JOB	COMYN CHING TRIANGLE	
TITLE	63-53 MONMOUTH ST. BASEMENT & GROUND FLOOR LAYOUTS.	
DRWG NO	CC/176/A	
DATE	7-82	SCALE: 1:50
DO NOT SCALE: ALL DIMENSIONS TO BE CHECKED ON SITE. THIS DRAWING IS COPYRIGHT		