



SECTION AA EXISTING

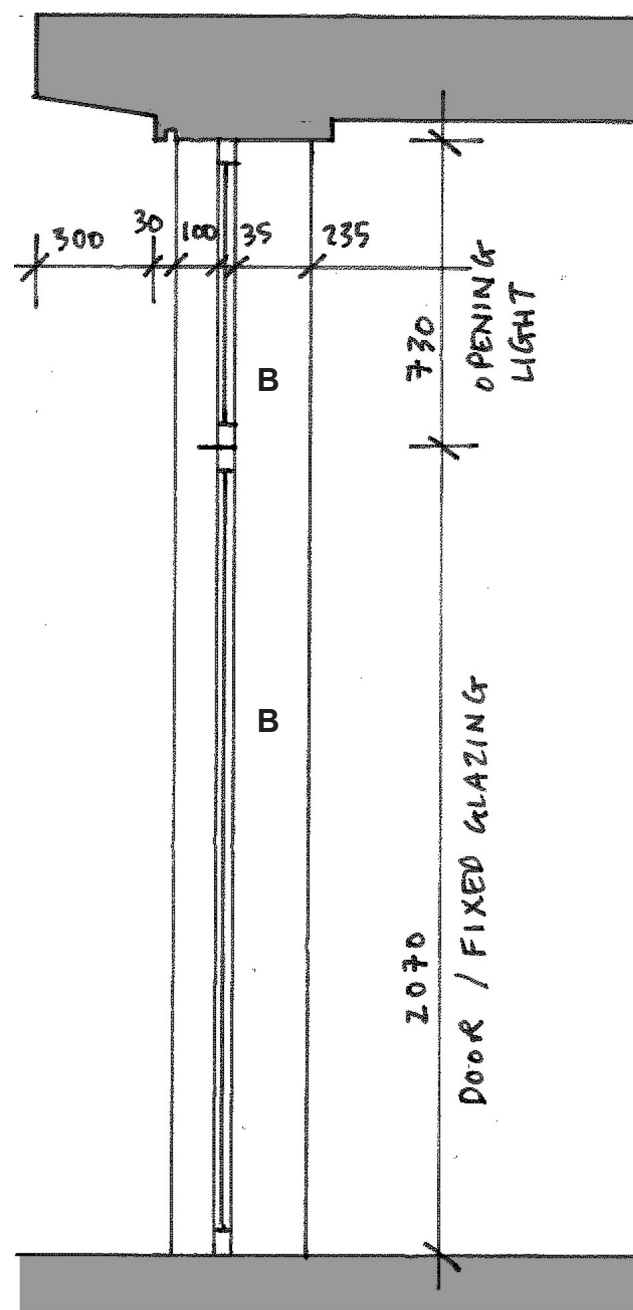


SECTION AA PROPOSED

Key to materials


- A Crittal style steel doors and windows
40mm frame thickness, single glazed
Finish - gloss paint, colour white
- B Crittal style aluminium doors and windows
55mm frame thickness, double glazed
Finish - PPC, colour matt black RAL 7021
- C Tiled sill
- D Aluminium sill, RAL 7021
- E Exposed brick

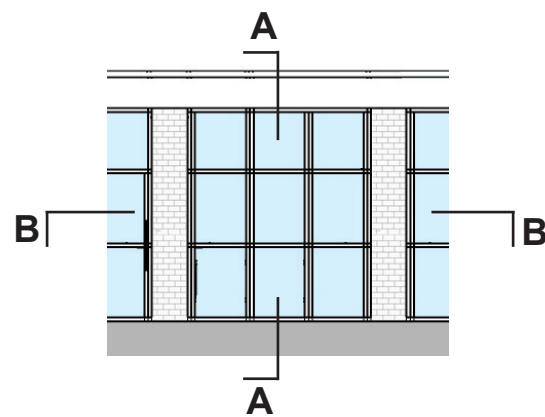

TYPICAL BAY

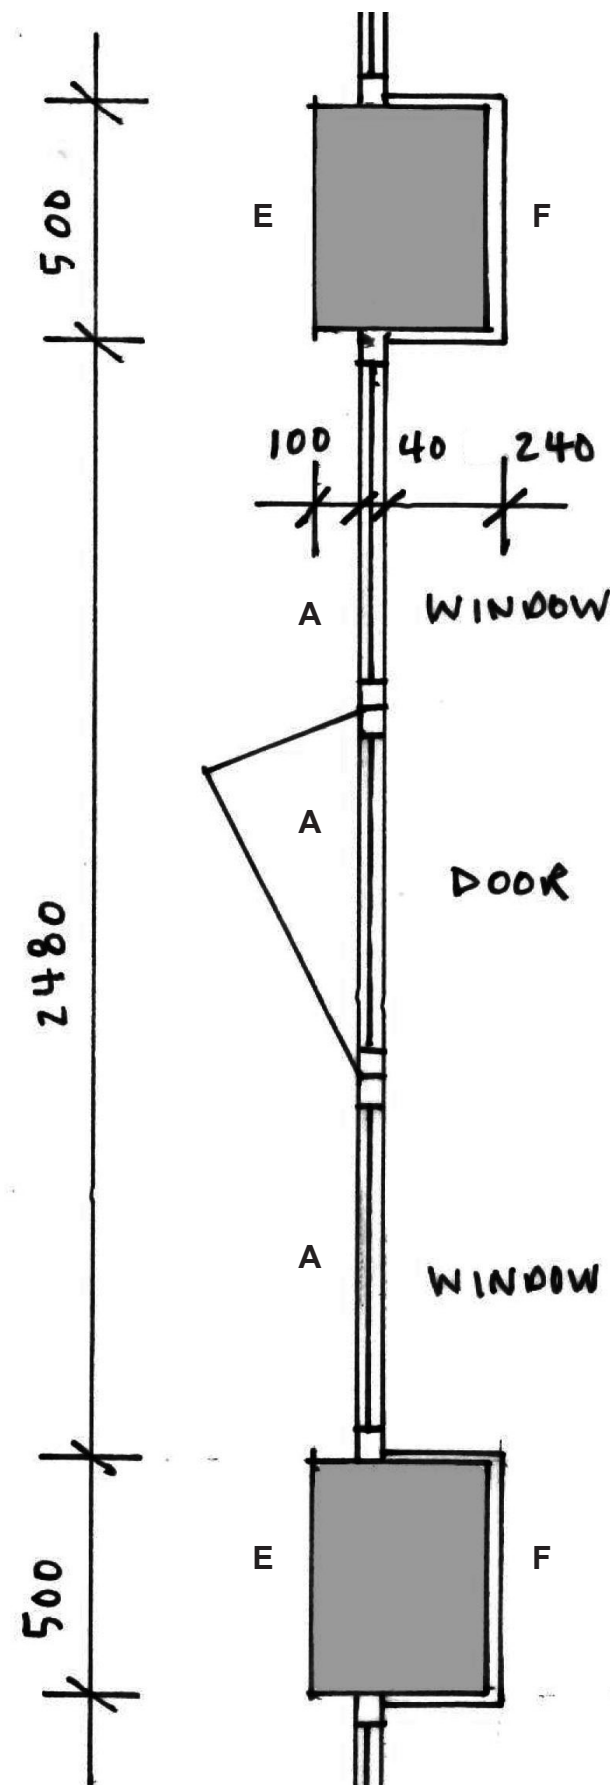

SECTION BB EXISTING

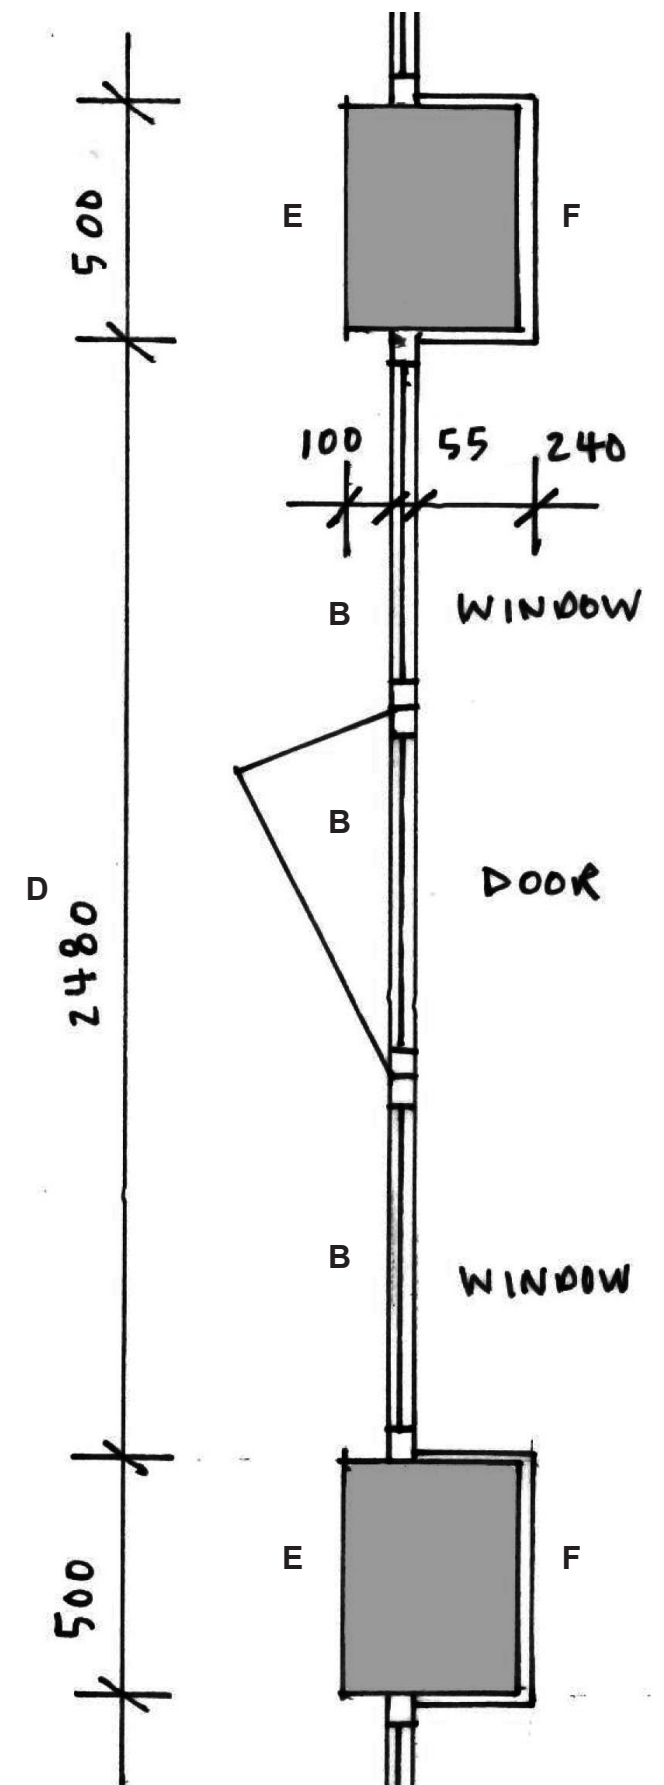

SECTION BB PROPOSED