
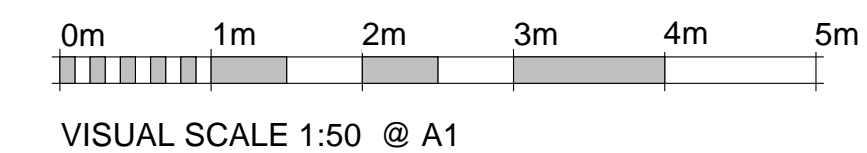


THE CONTRACTOR MUST VERIFY ALL DIMENSIONS ON SITE BEFORE MAKING SHOP DRAWINGS OR COMMENCING WORK OF ANY KIND. NO DIMENSIONS TO BE SCALED FROM THIS DRAWING.

No.	Date	Description
A	28.05.19	Design Development
B	06.06.19	Design Development
C	13.08.19	Amendments to proposed plant and elevation

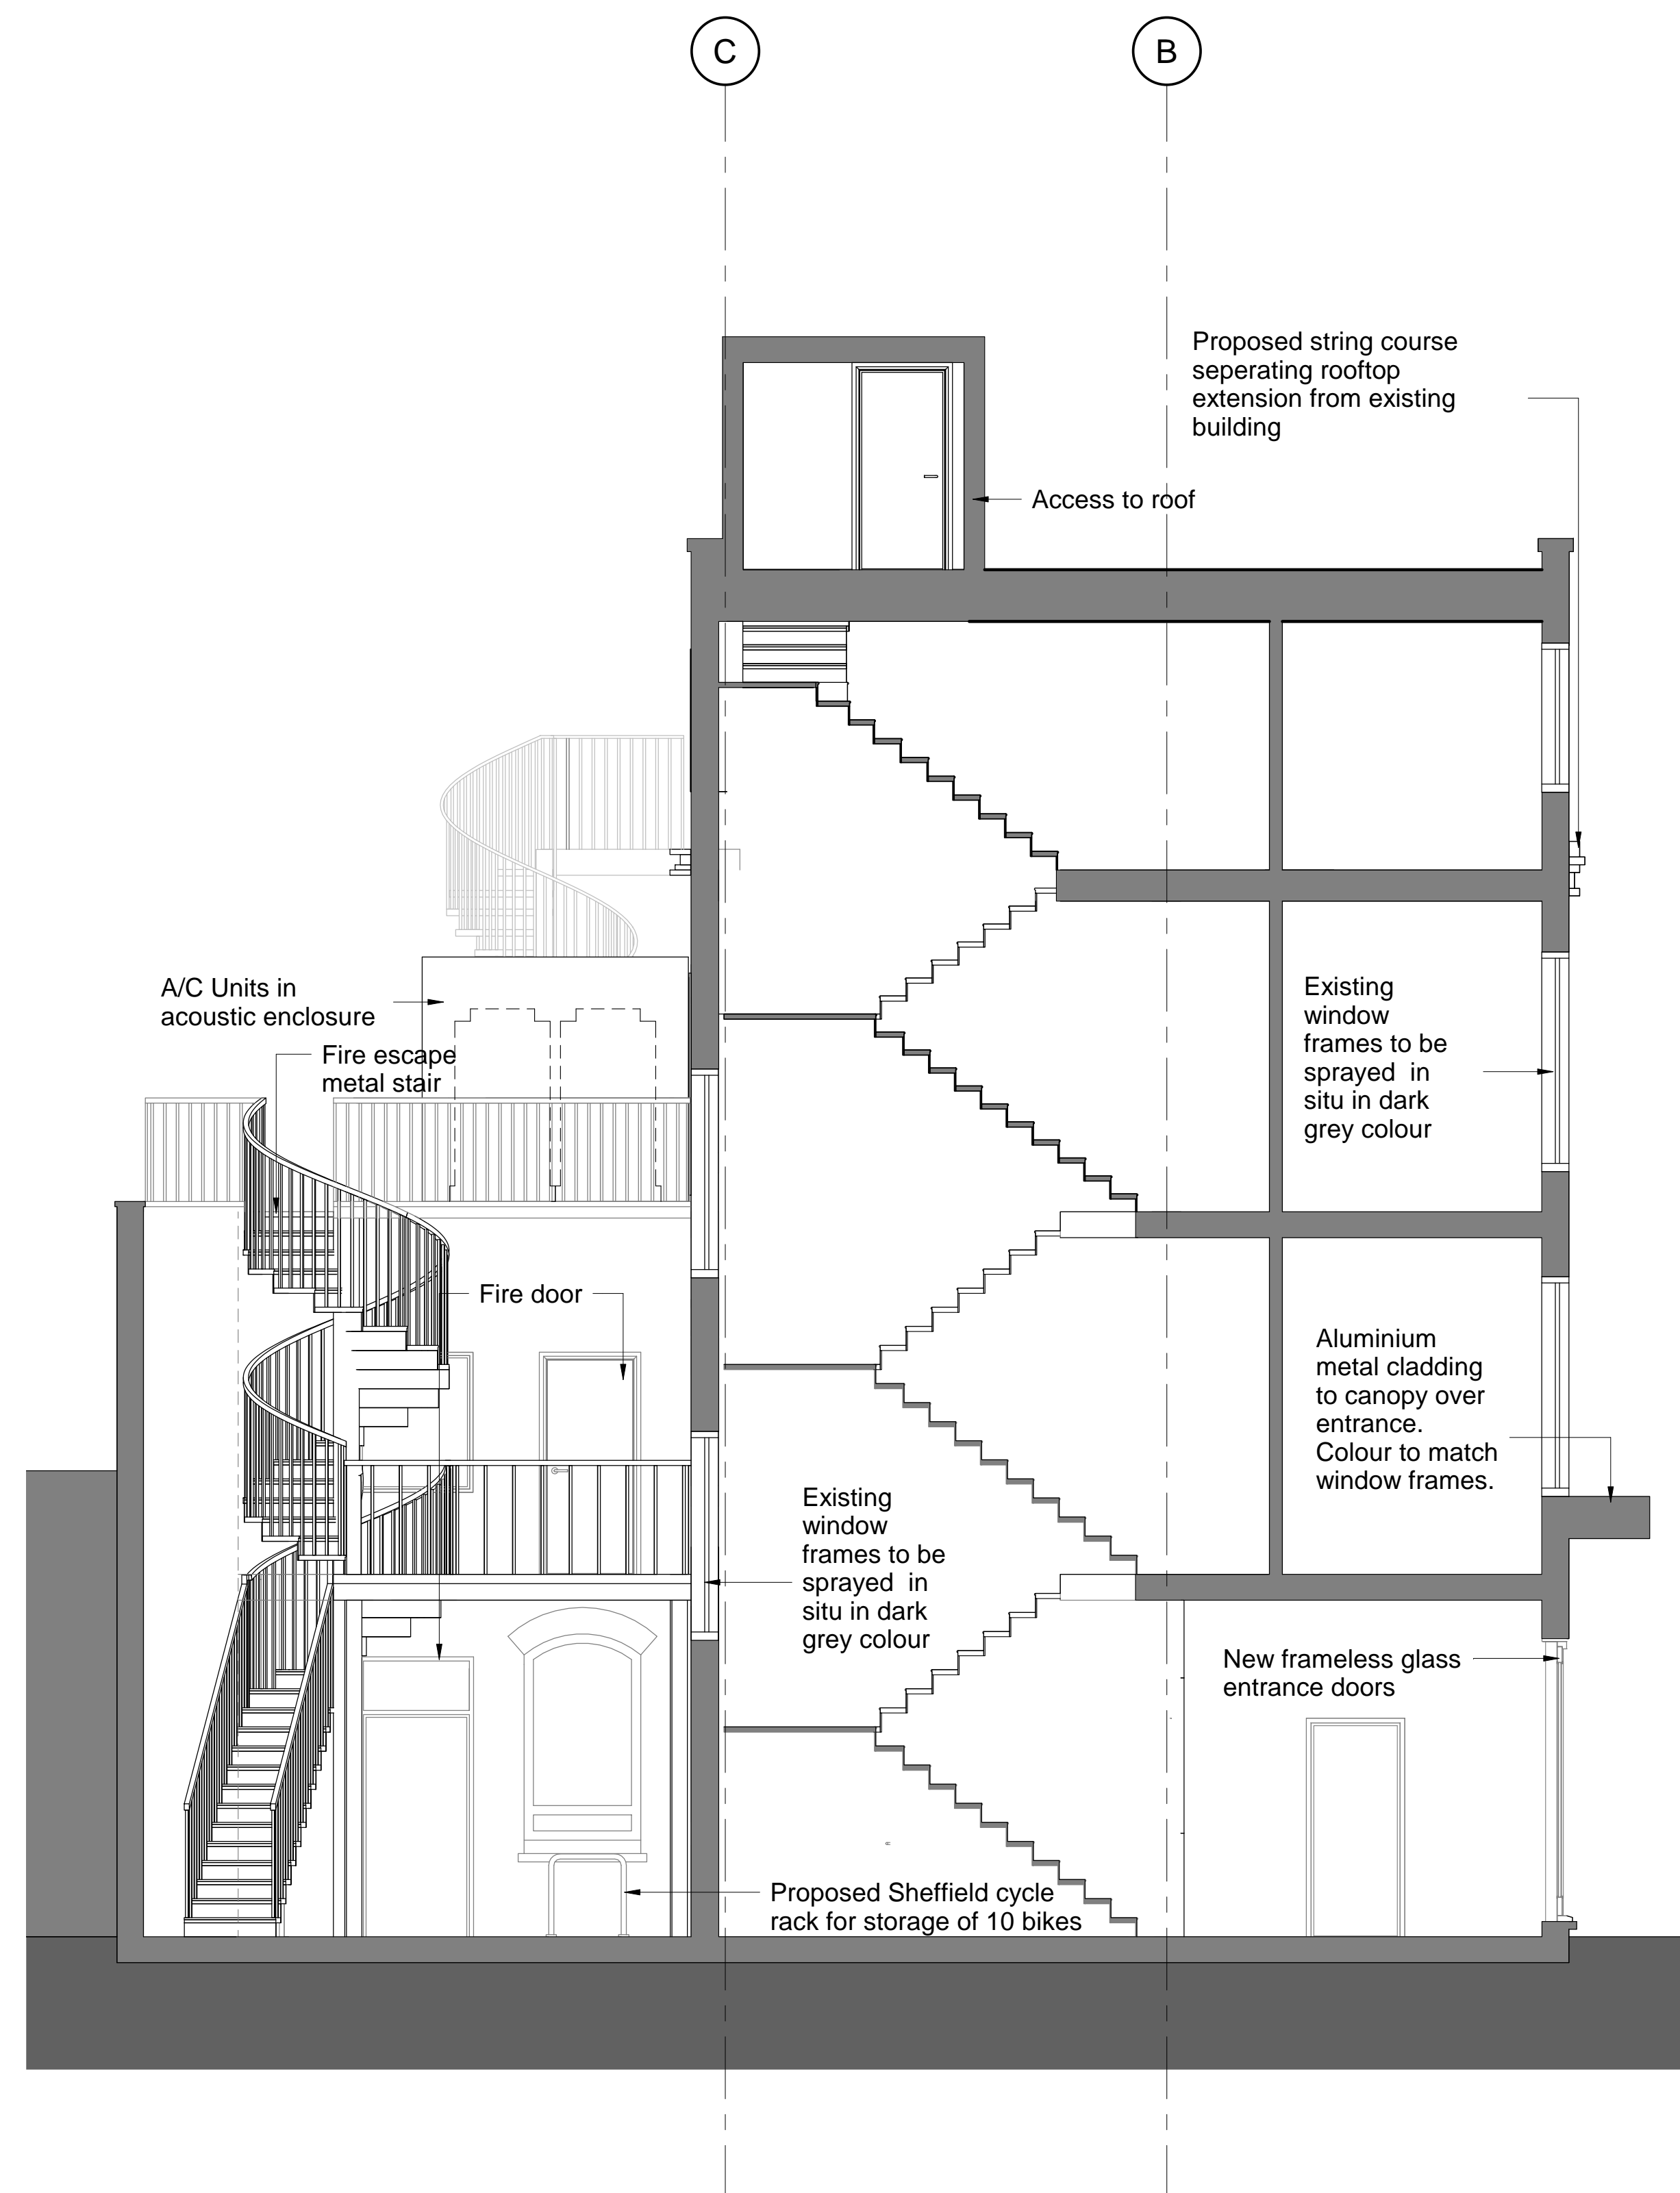

PLANNING

Osel architecture

PROJECT:  
171-173 Gray's Inn Road

CLIENT:  
Domus Developments Ltd

DRAWING:  
Proposed Section

DRAWING No: E18-024/PRS001 REV: C

SCALE: 1 : 50 @A1  
DRAWN: ZK Date 29/05/19  
CHECKED: - Date 29/05/19

26 Oldbury Place, London W1U 5PR Tel:020 7224 2447 Fax:020 7224 2997  
E-mail: admin@oselarch Web: www.oselarchitecture.co.uk  
© COPYRIGHT EXISTS ON THE DESIGNS AND INFORMATION SHOWN ON THIS DRAWING

**Proposed Section**  
1 : 50 @ A1 \_ 1:100 @ A3