


Jamb detail 1:2

Internal glazed screen:
 new IQ Glass Mondrian
 single glazed acoustic glass
 metal framed entrance doors and screen.
 RAL 8022

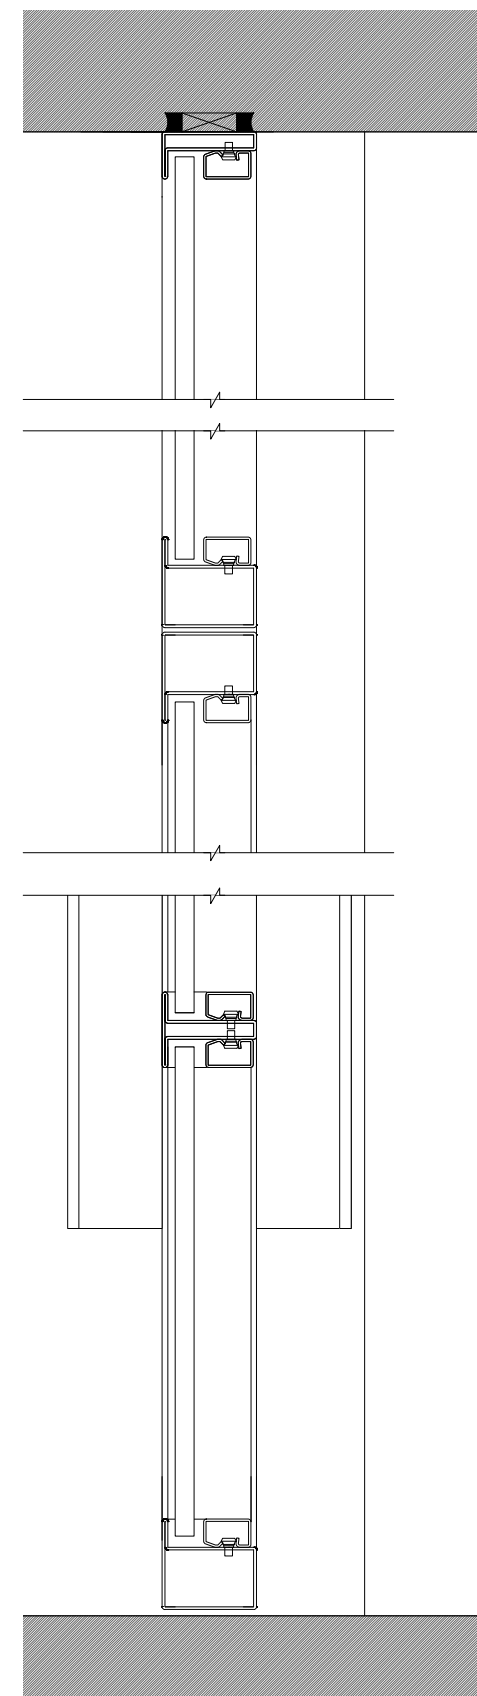

Head detail 1:2

Sill detail 1:2

HALF ACTUAL SIZE @ A1

Revision	Date	Amendment	Notes																						
P1	11.12.18	Planning issue																							
												Client	University College London			Burwell Deakins <small>info@burwellarchitects.com www.burwellarchitects.com</small>									
												Project	Wilkins Building Core Areas - The Garden Room												
												Drawing	Glazed screen details			Scale	1:2 @ A1	Drawn	CL						
												Date	November 2018												
												Project N°	791	Drawing N°	791/PL/020	Revision	P1	Unit 001	California Building	London SE13 7SF	+44 (0) 2083 056010	First Floor	6 Southernhay	West Exeter EX1 1JG	+44 (0) 1392 423981

NO DIMENSIONS ARE TO BE SCALED FROM THIS DRAWING. THE CONTRACTOR/MANUFACTURER IS RESPONSIBLE FOR CHECKING ALL DIMENSIONS AND QUERYING ANY DISCREPANCIES. THIS DRAWING IS THE PROPERTY OF BDA ARCHITECTS LTD. COPYRIGHT IS RESERVED BY THEM AND THE DRAWING IS ISSUED ON CONDITION THAT IT IS NOT COPIED, REPRODUCED, RETAINED OR DISCLOSED TO ANY UNAUTHORISED PERSON, EITHER WHOLLY OR IN PART, WITHOUT WRITTEN CONSENT.