


SUTHERLAND HUSSEY HARRIS ARCHITECTS				
a/ 95 Clive Street > EDINBURGH > EH6 6BZ > UK t: +44 (0) 131 553 4321 f: +44 (0) 131 554 8699 e: architecture@sutherlandhussey.co.uk www.sutherlandhussey.co.uk Registered in Scotland No: 247790				
Planning application				
3 Bacons Lane				
Existing ground floor plan				
Scale	Date	Rev No	Draw No	Rev No
1:50@A2	2019_09_03	274	EX-P-001	

© COPYRIGHT This drawing or design may not be reproduced without permission

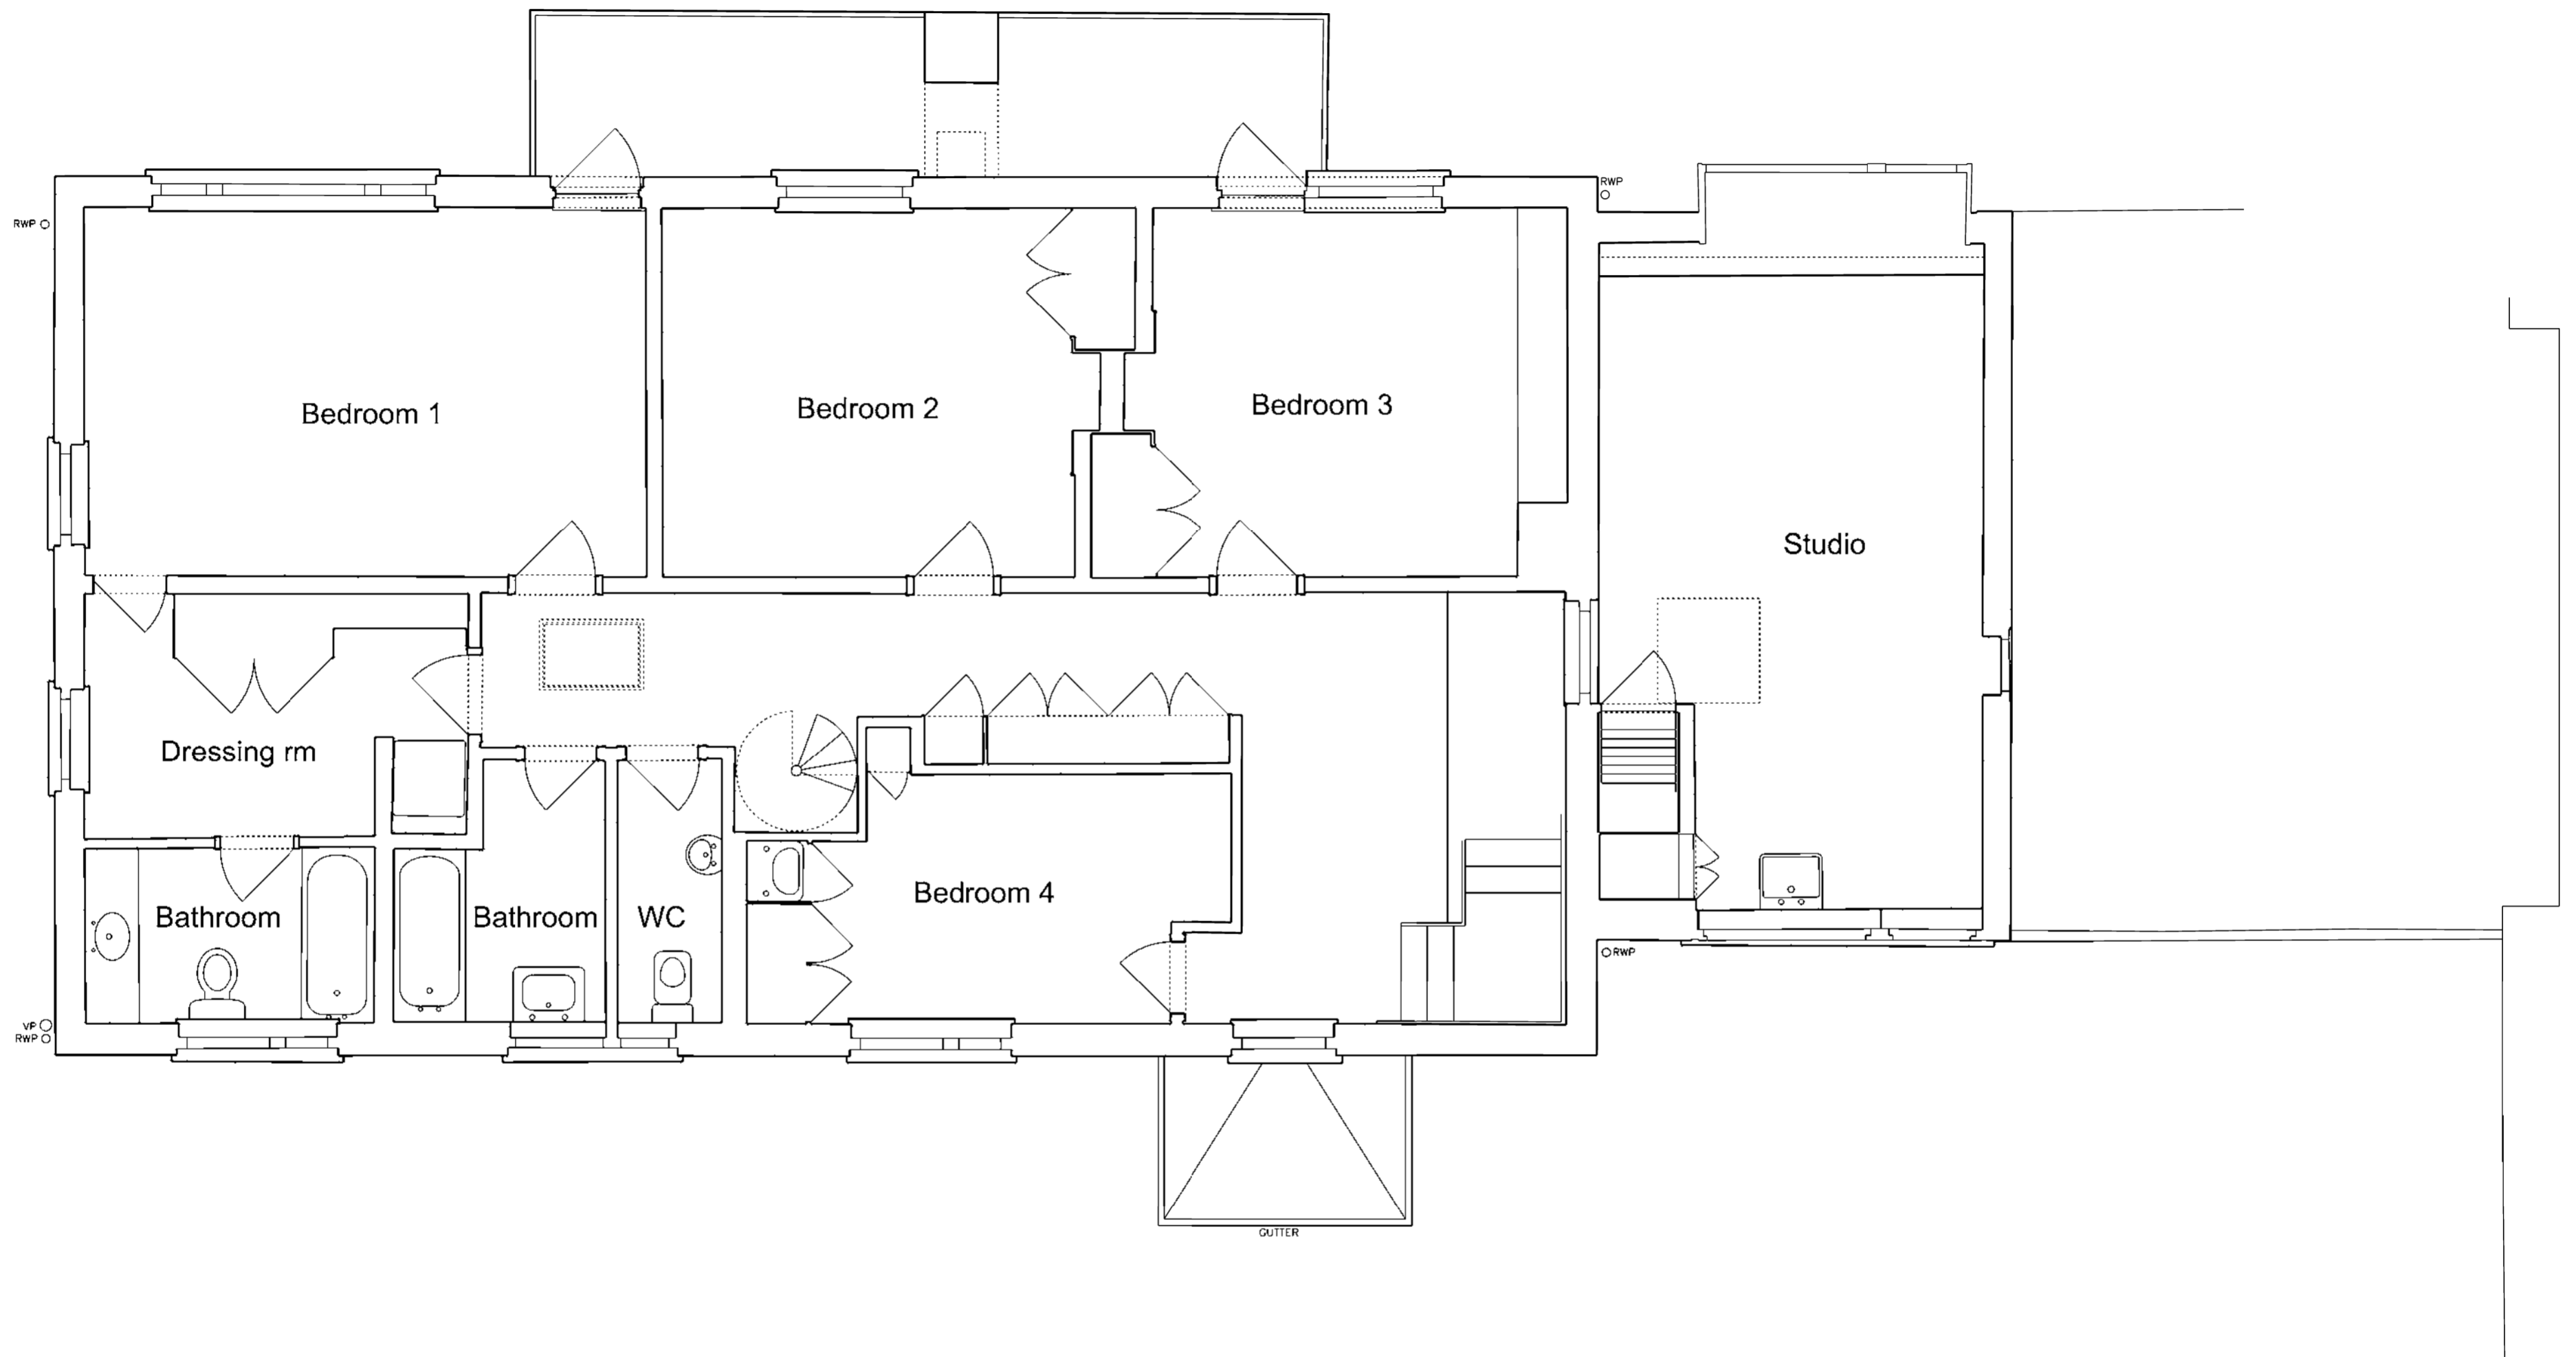

SUTHERLAND HUSSEY HARRIS ARCHITECTS

95 Clive Street > EDINBURGH > EH6 6BZ > UK
 T: +44 (0) 131 553 4321
 F: +44 (0) 131 554 6699
 e: architecture@sutherlandhussey.co.uk
 www: sutherlandhussey.co.uk
 Registered in Scotland No: 247790

Planning application


Project Name
 3 Bacons Lane

Drawing Title
 Existing first floor plan

Scale	Date	Job No.	Draw No.	Rev No.
1:50@A2	2019_09_03	274	EX-P-002	

© COPYRIGHT This drawing or design may not be reproduced without permission

1010_mN

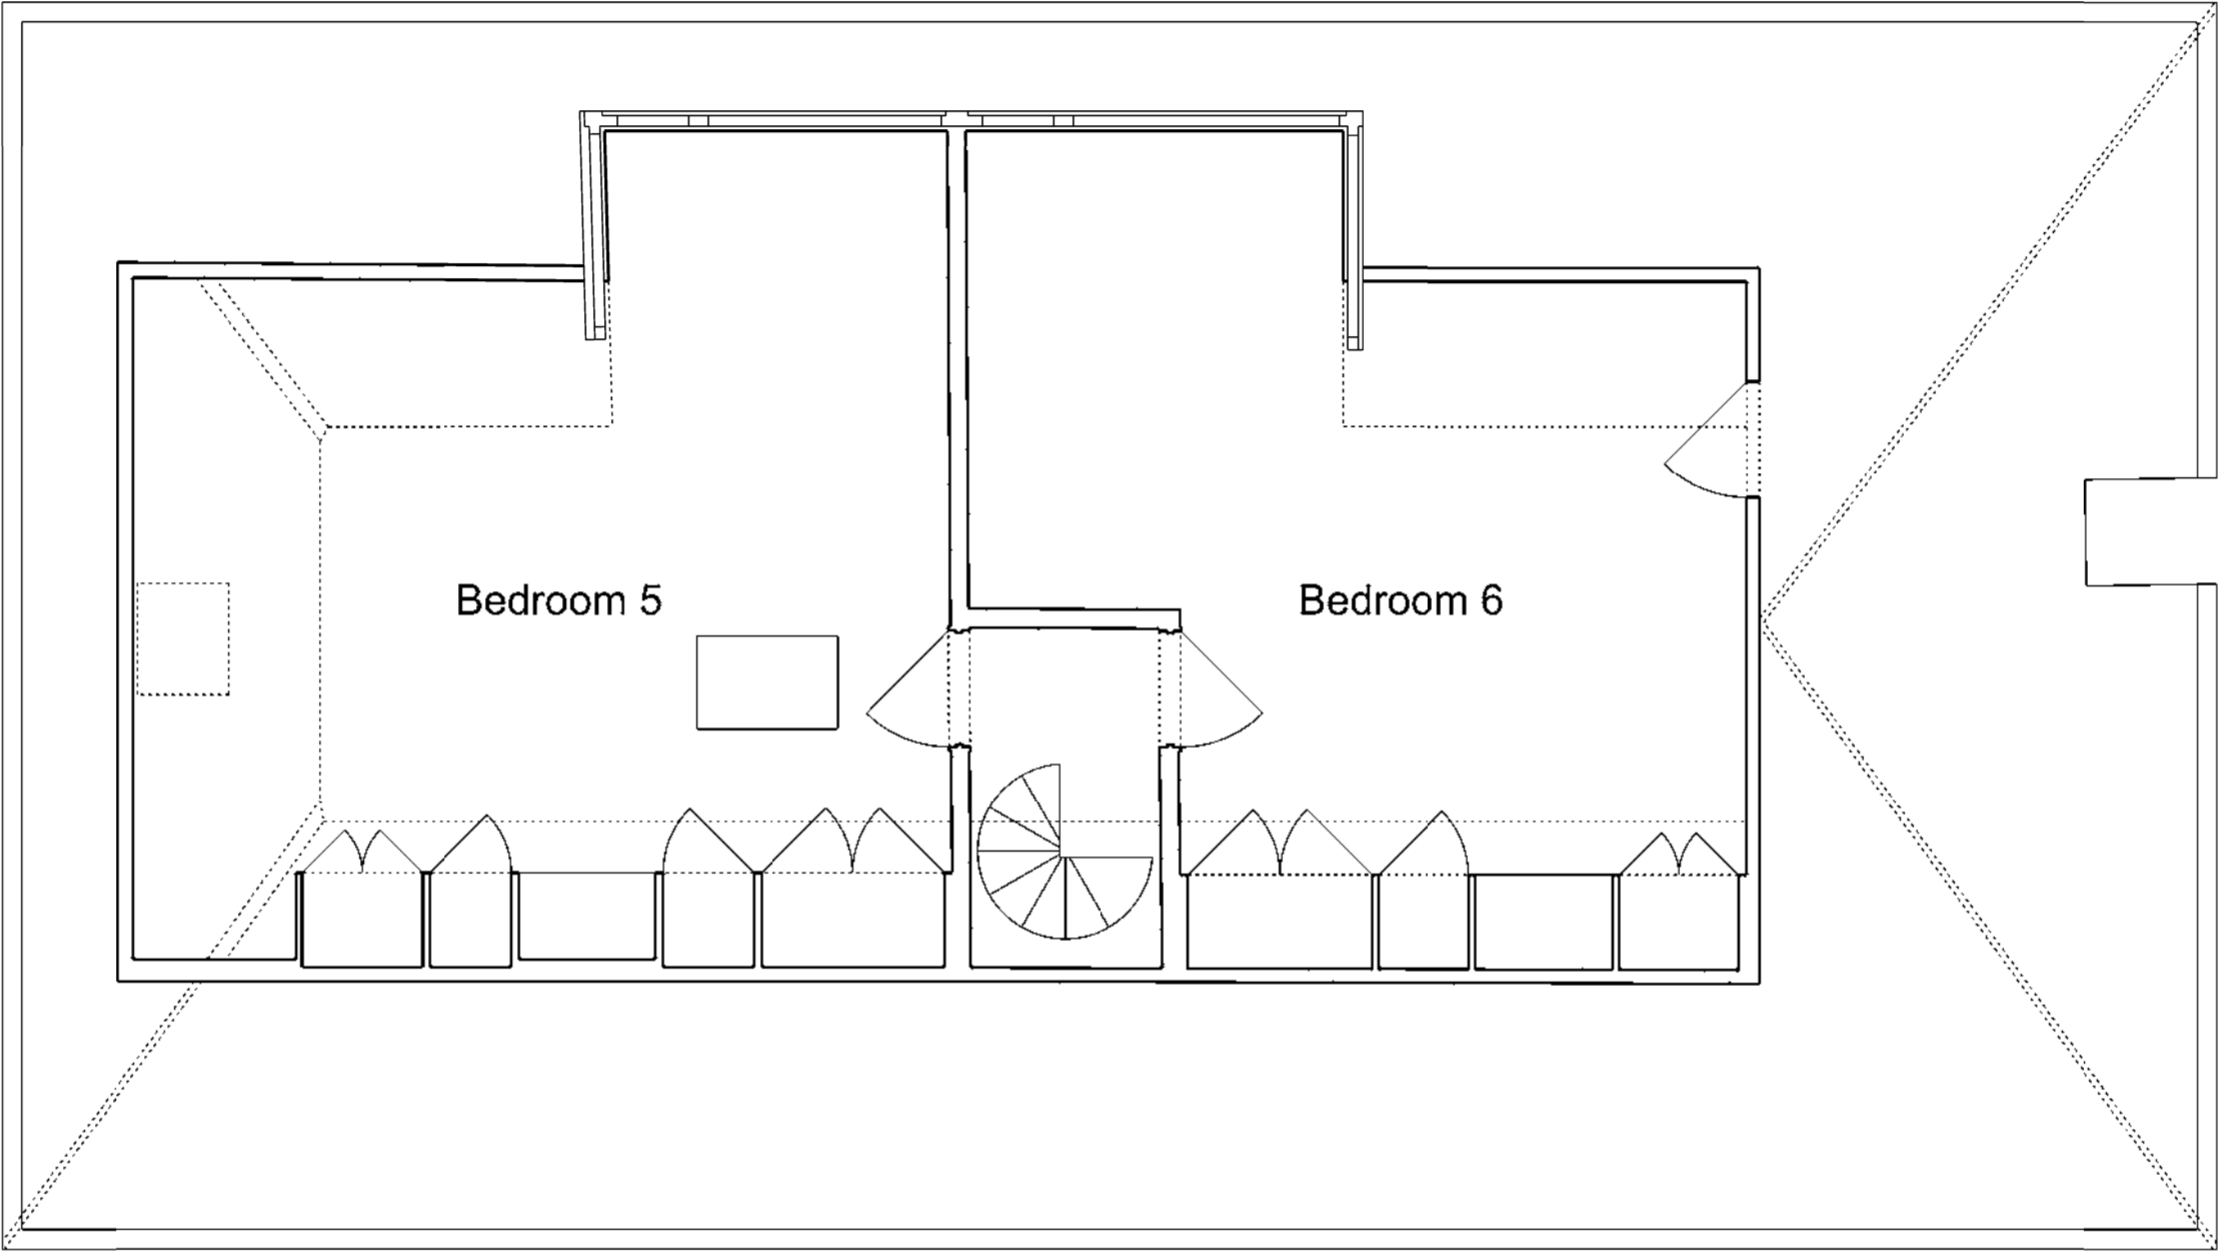


1000_mN

SUTHERLAND HUSSEY HARRIS ARCHITECTS

a/ 95 Clive Street > EDINBURGH > EH6 6BZ > UK t: +44 (0) 131 553 4321 f: +44 (0) 131 554 6699 e: architecture@sutherlandhussey.co.uk www. sutherlandhussey.co.uk Registered in Scotland No: 247790.				
Planning application				
Project Name 3 Bacons Lane				
Drawing Title Existing second floor plan				
Scale 1:50@A2	Date 2019_09_03	Job No. 274	Draw No. EX-P-003	Rev No.

© COPYRIGHT This drawing or design may not be reproduced without permission

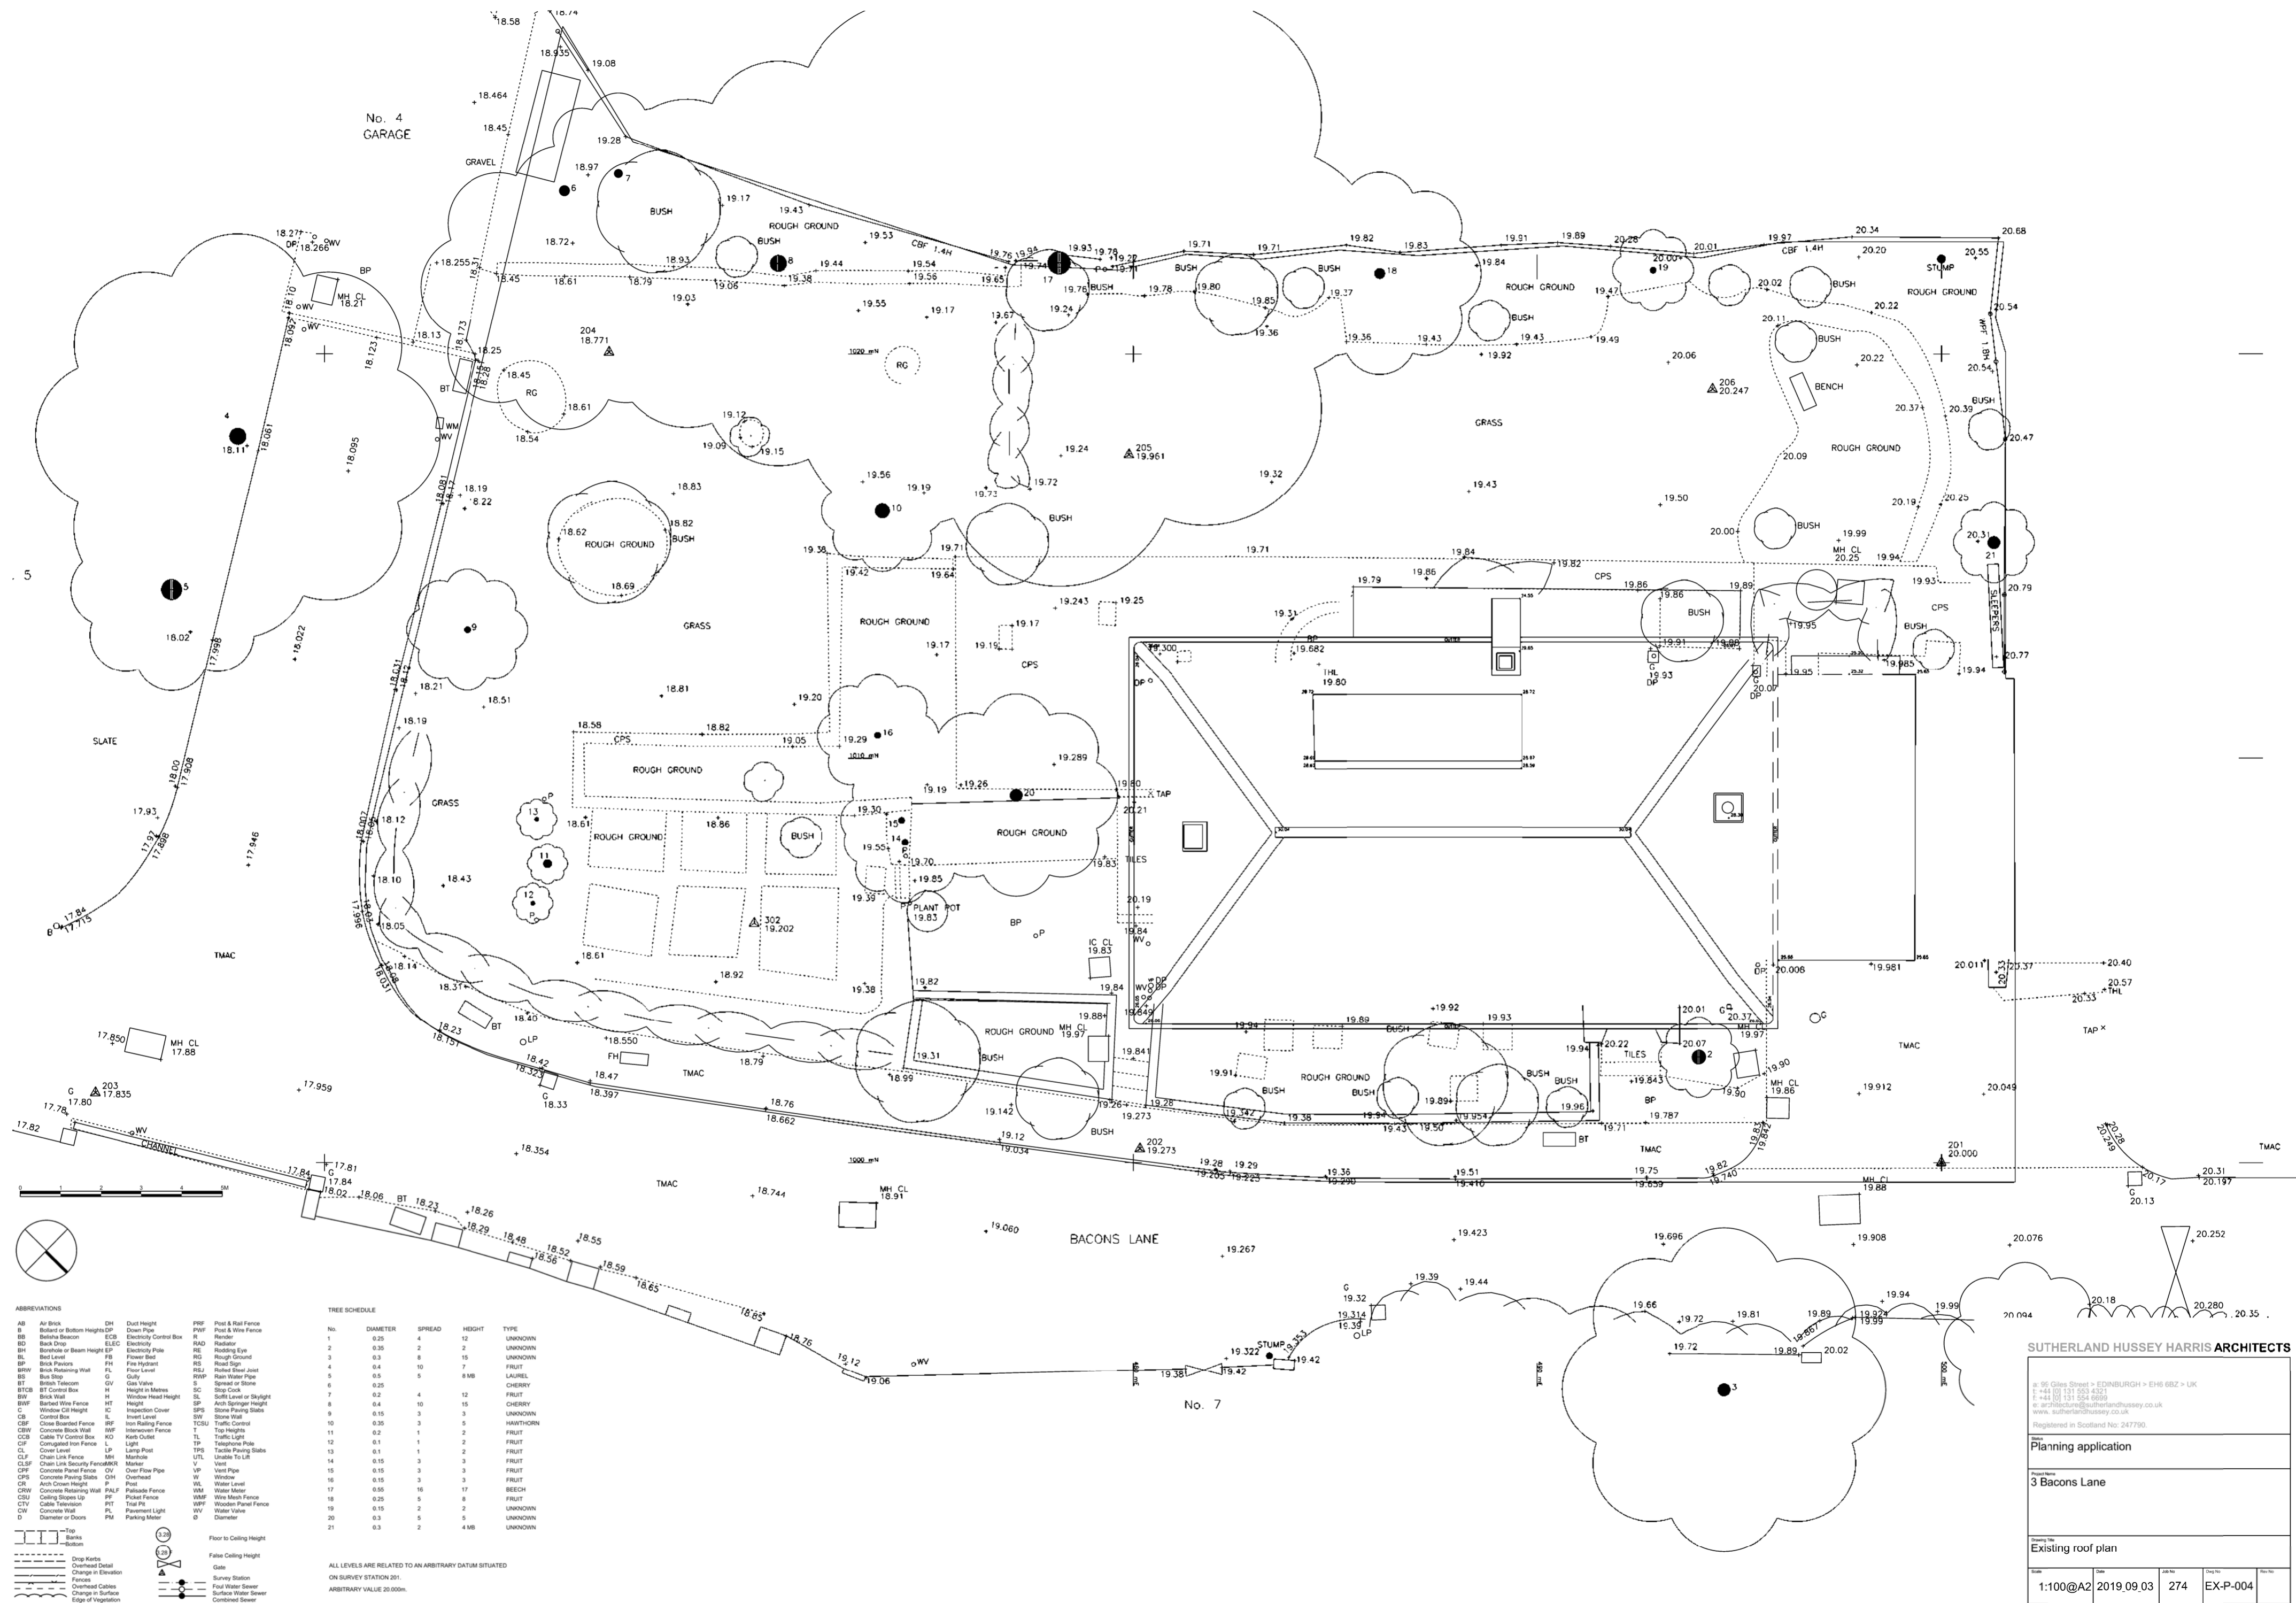



SUTHERLAND HUSSEY HARRIS ARCHITECTS

95 Clive Street > EDINBURGH > EH6 6BZ > UK
T: +44 (0) 131 553 4321
F: +44 (0) 131 554 6699
e: architecture@sutherlandhussey.co.uk
www: sutherlandhussey.co.uk
Registered in Scotland No: 247790

Planning application

3 Bacons Lane

Existing North elevation

Scale	Date	Rev No	Draw No	Rev No
1:50@A2	2019_09_03	274	EX-E-011	

© COPYRIGHT This drawing or design may not be reproduced without permission



SUTHERLAND HUSSEY HARRIS ARCHITECTS

95 Clive Street > EDINBURGH > EH6 6BZ > UK
T: +44 (0) 131 553 4321
F: +44 (0) 131 554 6699
e: architecture@sutherlandhussey.co.uk
www: sutherlandhussey.co.uk
Registered in Scotland No: 247790

Planning application

Project Name
3 Bacons Lane

Existing South elevation

Scale	Date	Job No.	Draw No.	Rev No.
1:50@A2	2019_09_03	274	EX-E-012	

© COPYRIGHT This drawing or design may not be reproduced without permission



SUTHERLAND HUSSEY HARRIS ARCHITECTS

95 Clive Street > EDINBURGH > EH6 6BZ > UK
T: +44 (0) 131 553 4321
F: +44 (0) 131 554 6699
e: architecture@sutherlandhussey.co.uk
www: sutherlandhussey.co.uk
Registered in Scotland No: 247790

Planning application

Project Name
3 Bacons Lane

Existing East and West elevations

Scale	Date	Alt No	Draw No	Rev No
1:50@A2	2019_09_03	274	EX-E-013	

© COPYRIGHT This drawing or design may not be reproduced without permission