


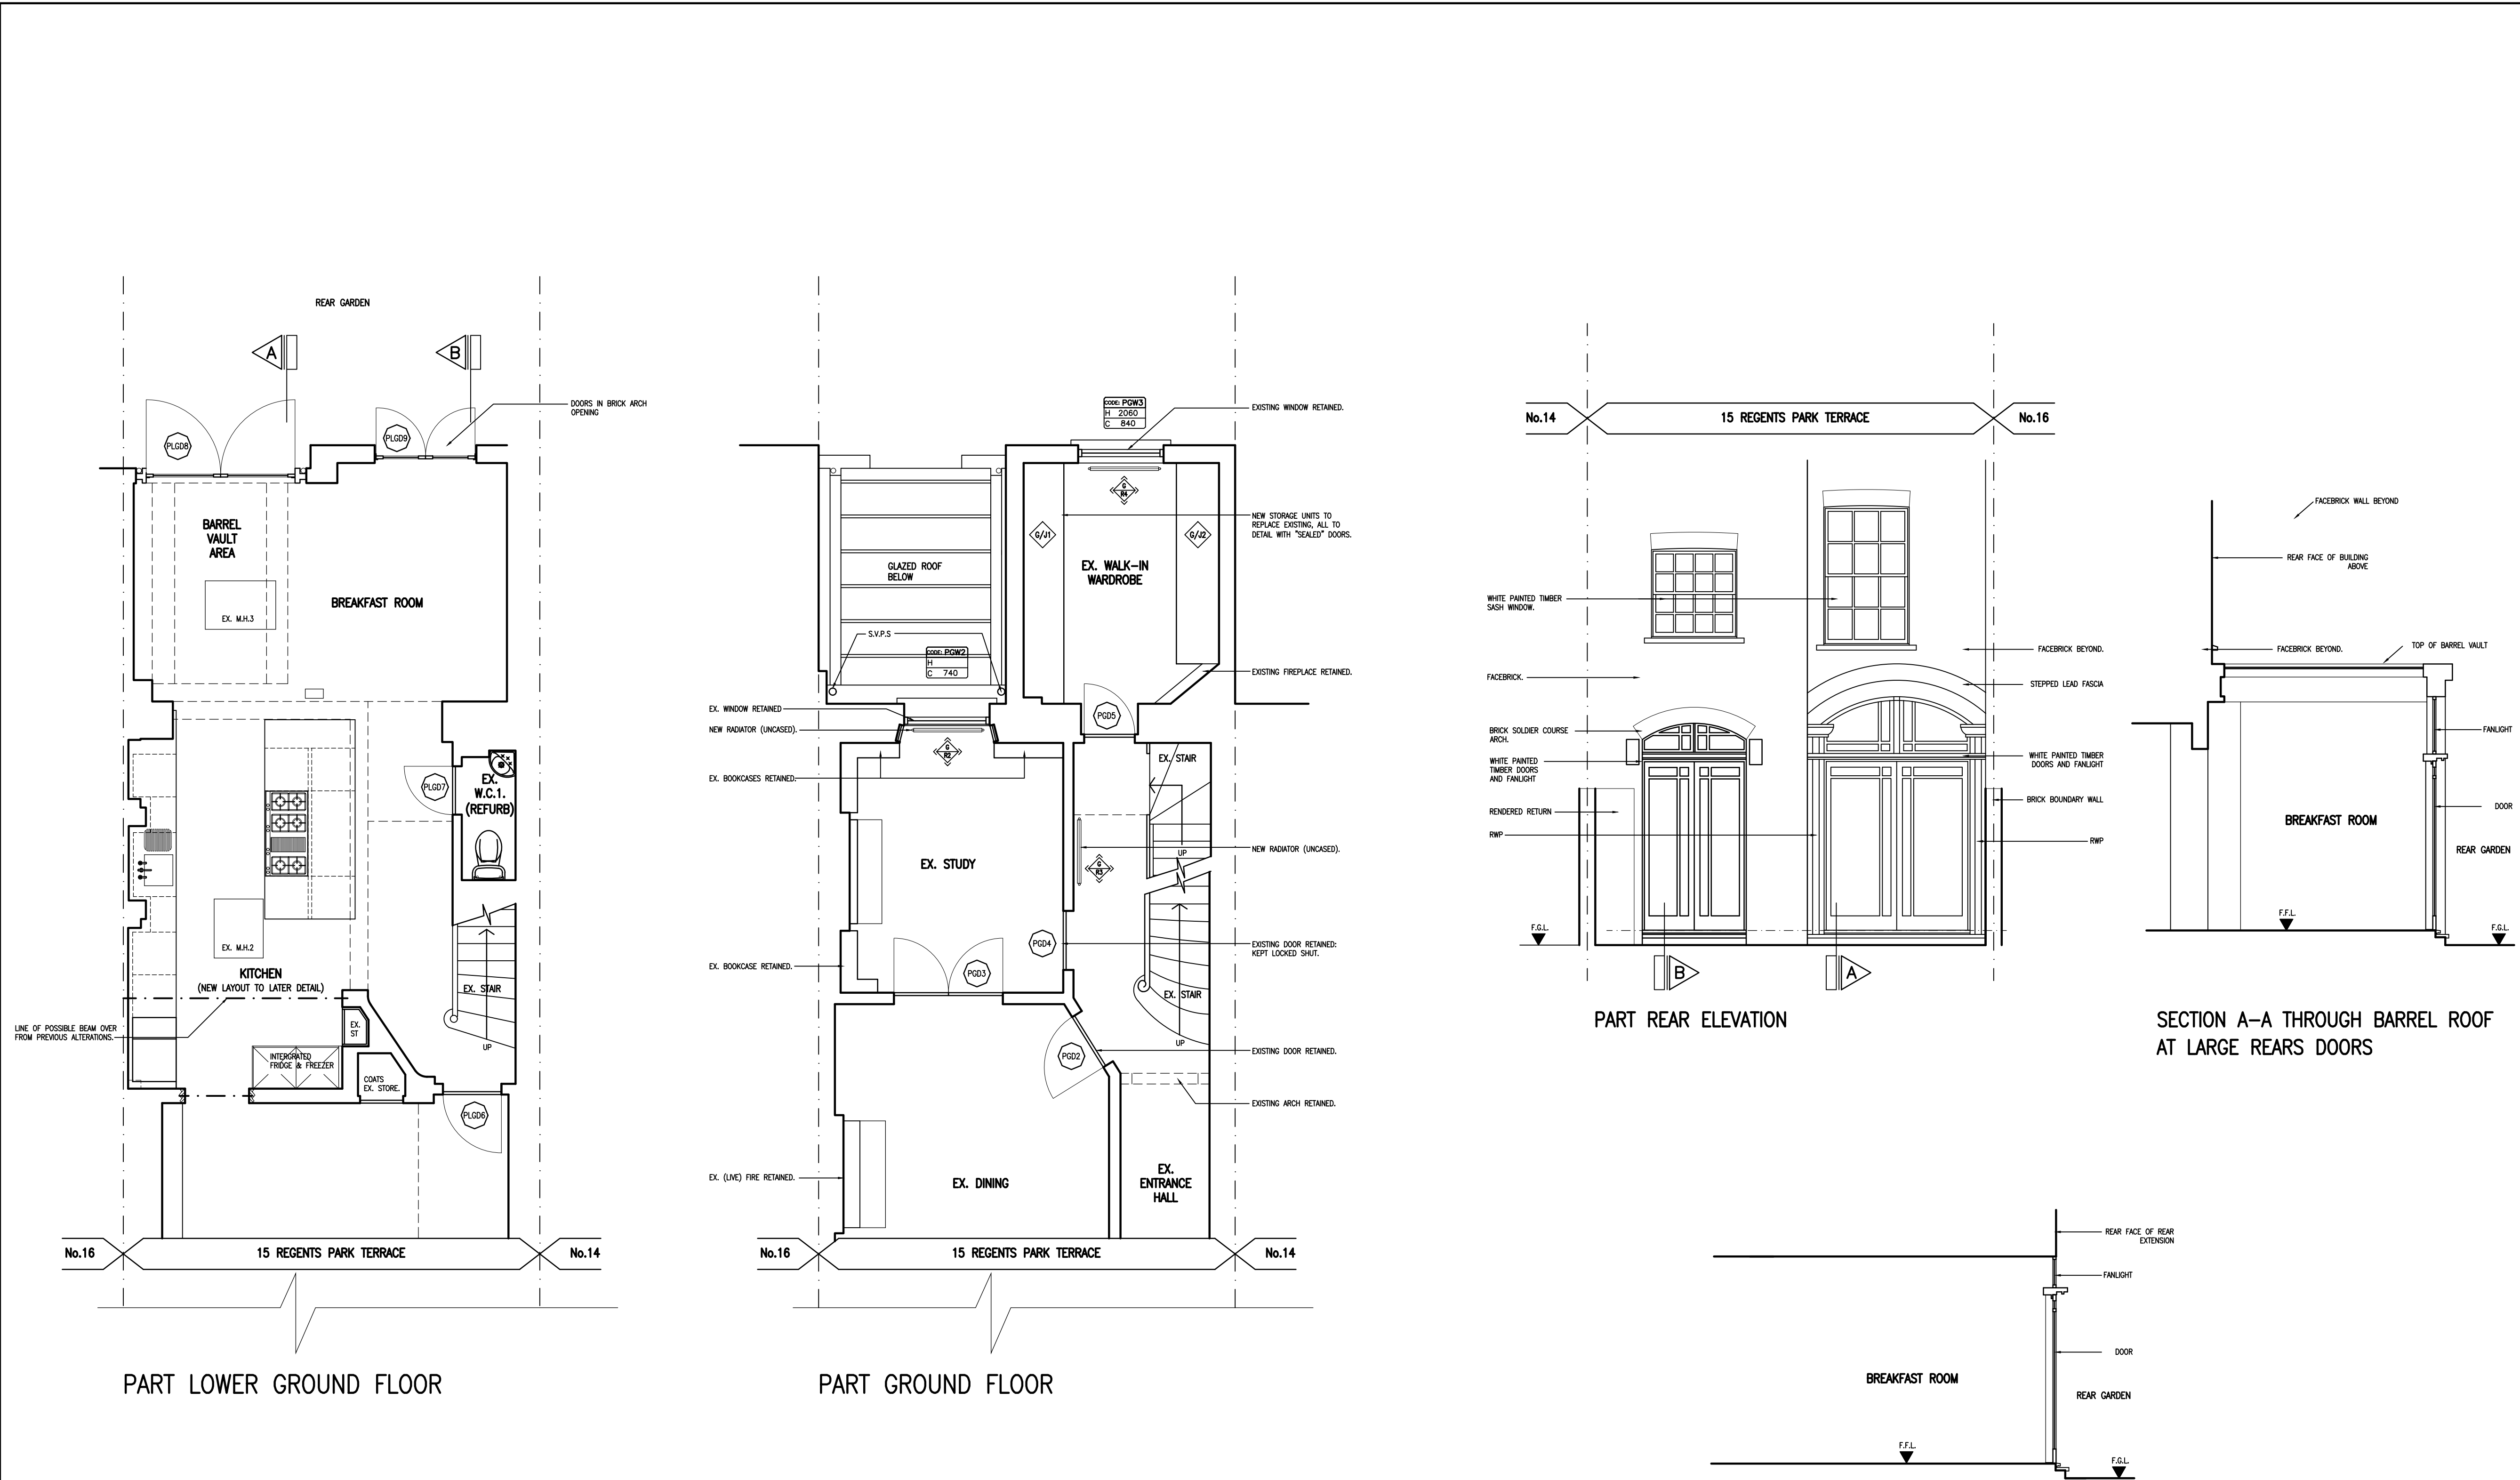

NOTES:

01m2m3m

NORTH

DATE	REVISIONS	REV
THIS DRAWING IS THE COPYRIGHT OF THE ARCHITECT AND SHOULD NOT BE REPRODUCED WITHOUT WRITTEN CONSENT. DO NOT SCALE FROM THIS DRAWING. ONLY FIGURED DIMENSIONS SHOULD BE REFERRED TO. ANY DISCREPANCIES SHOULD BE REPORTED TO THE ARCHITECT IMMEDIATELY.		
PROJECT		
15 REGENTS PARK TERRACE LONDON NW1 7ED		
DRAWING		
EXISTING PART PLANS SECTIONS AND ELEVATION		
DATE	OCT'07	
DELT.		
COMPUTER	2081-01	
SCALE	1:50	
DWG. No.	2081-001	REV. No.