


- Copyright Rolfe Judd Ltd
- NOTES
- 1 The Contractor must check and confirm all dimensions
 - 2 All discrepancies must be reported and resolved by the Architect before works commence
 - 3 This drawing is not to be scaled
 - 4 All work and materials to be in accordance with current applicable Statutory Legislation and to comply with all relevant Codes of Practice and British Standards

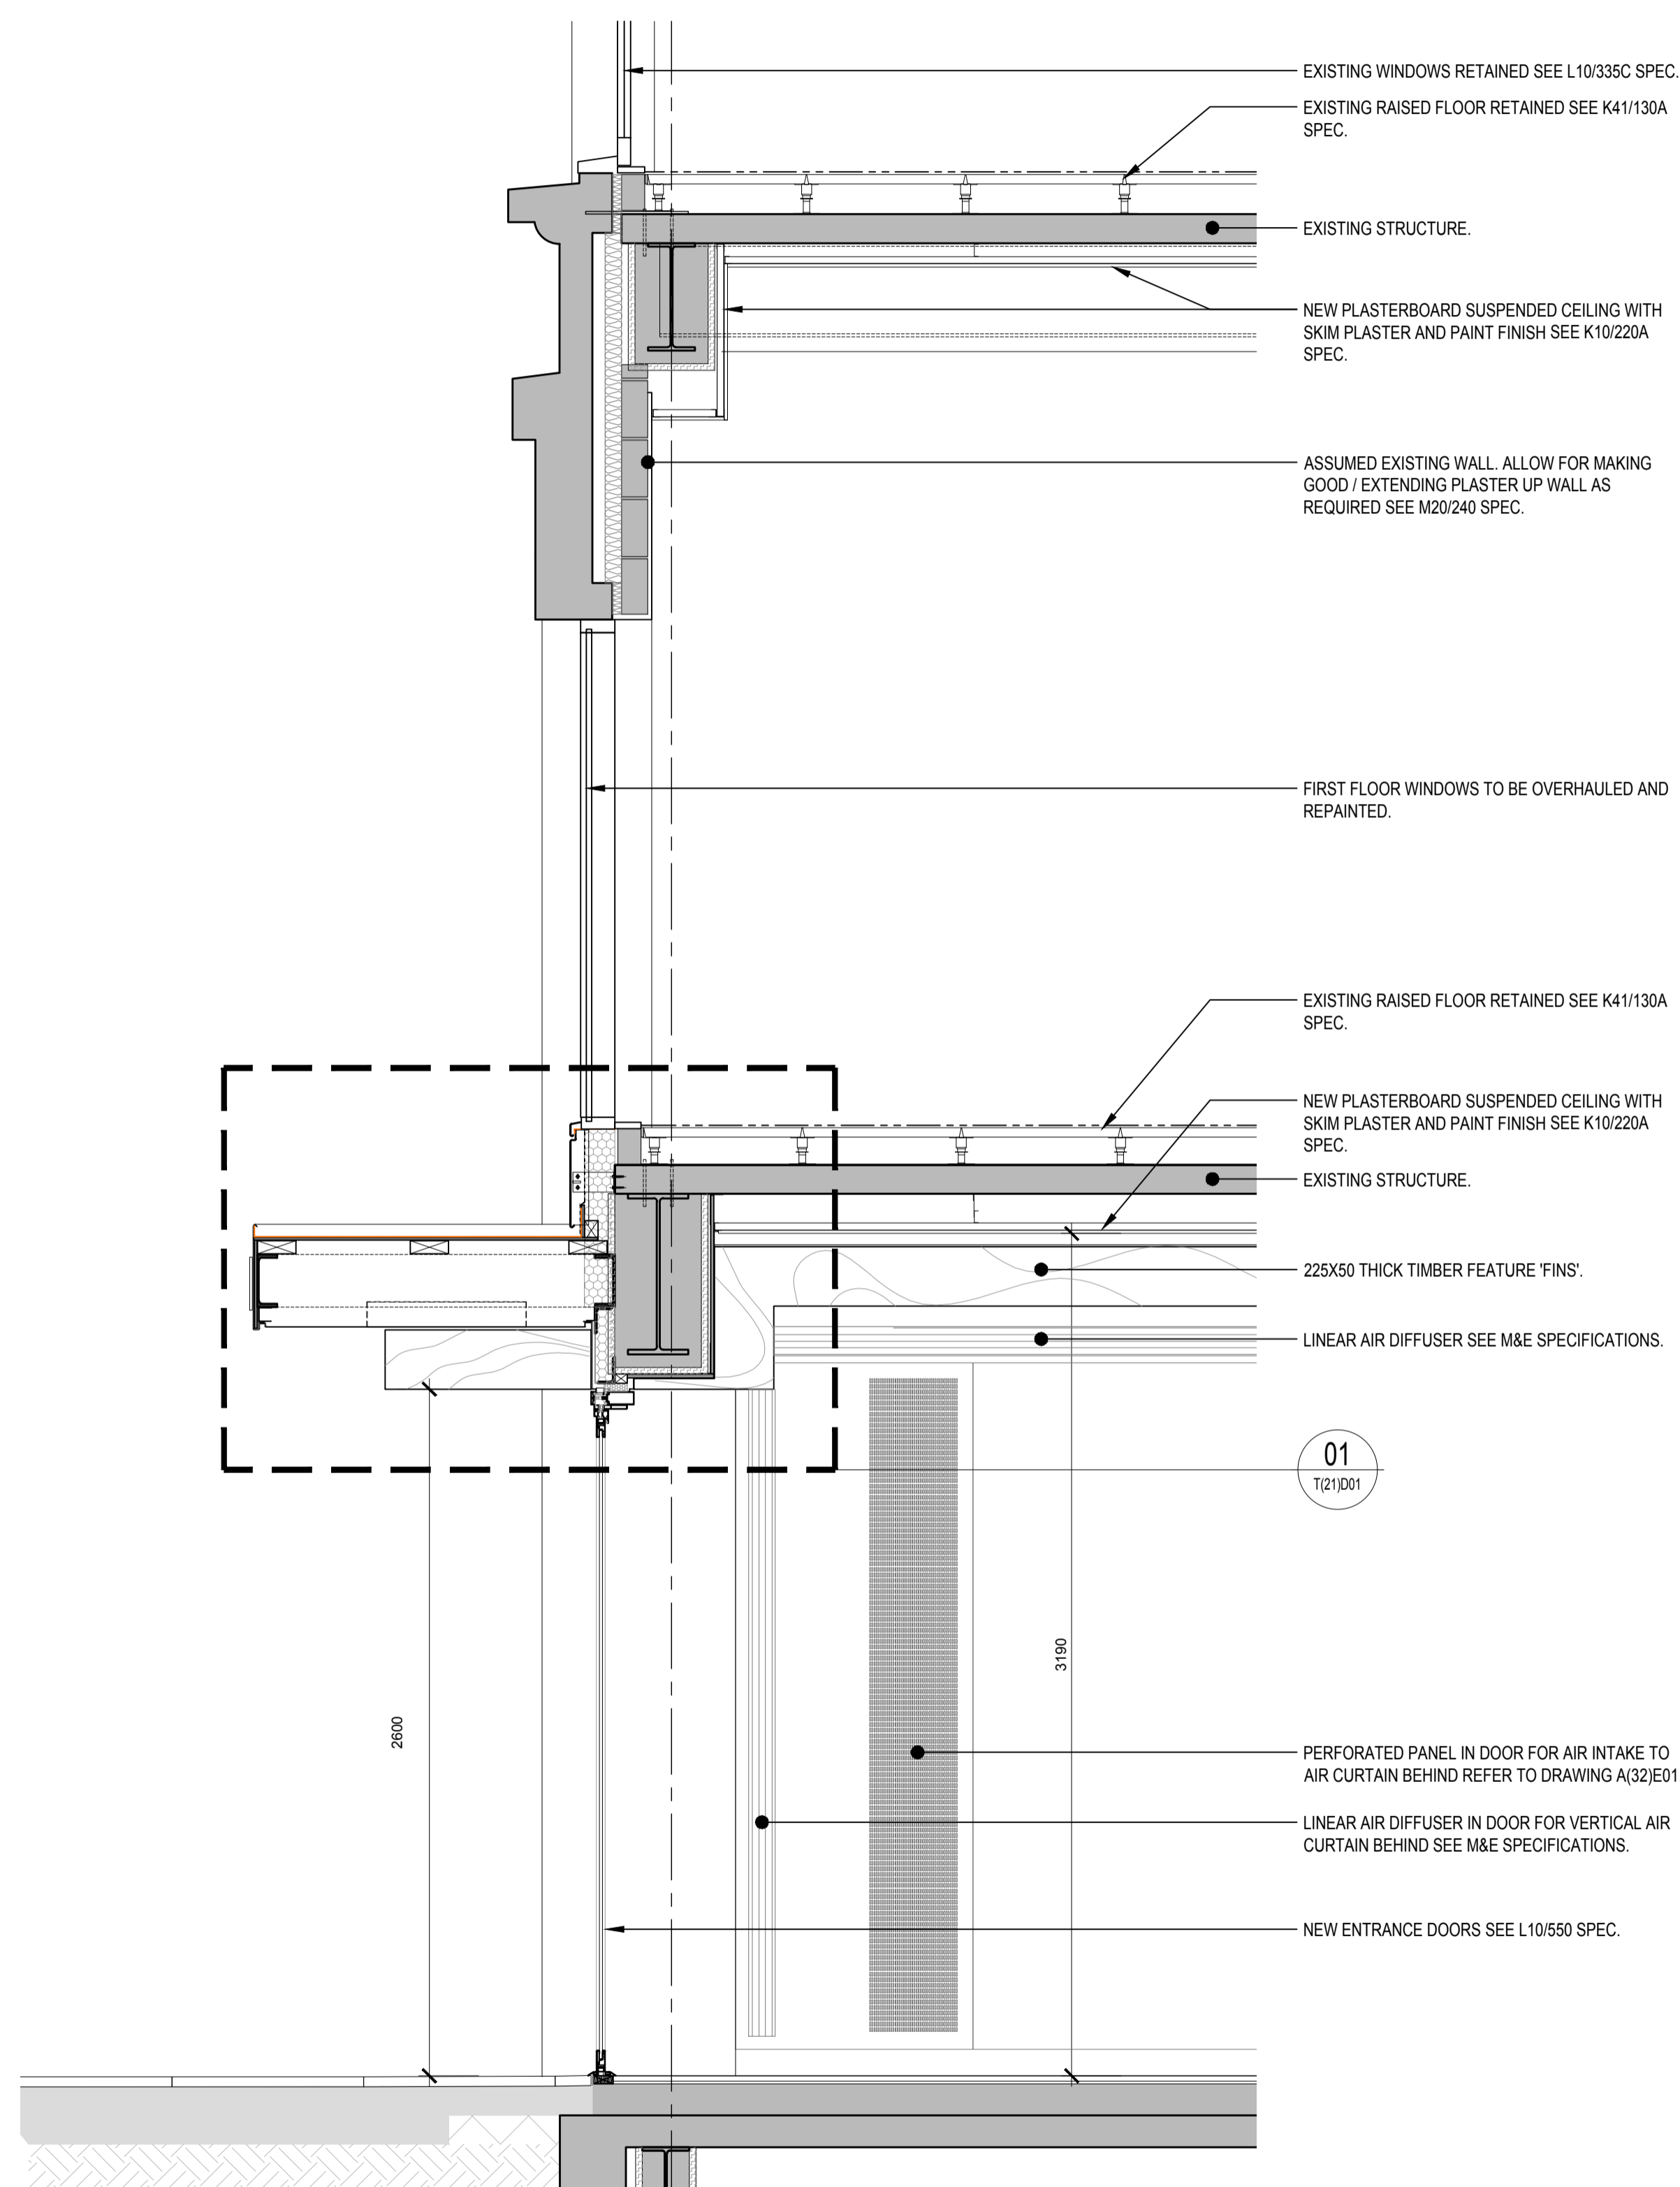

01 SECTION E - THROUGH ENTRANCE
SCALE: 1:20 (A1)

1A Issued for Planning 09/08/19
Rev Date

Rolfe Judd

Architecture Planning Interiors
Old Church Court, Claylands Road, The Oval, London SW8 1NZ
T 020 7556 1500
www.rolfe-judd.co.uk

Client
Euro Properties

Project
70 Grays Inn Road
London WC1

Drawing
Cladding Sections
Sheet 2

Scale Date Status
1:20 (A1) Aug 19 Planning

Job Number Drawing Number Revision
6107 T(21) S02 1A

G:\6107\T_Series\T21\T21S02