


TITLE		ADDRESS	
SURVEY DRAWINGS		96 CANFIELD GARDENS	
CLIENT		RAINBOW PROPERTIES Ltd.	
SCALE		1:100 @ A3	DATE
DRAWING NO.		190828/02	REV.
			AUG 2019

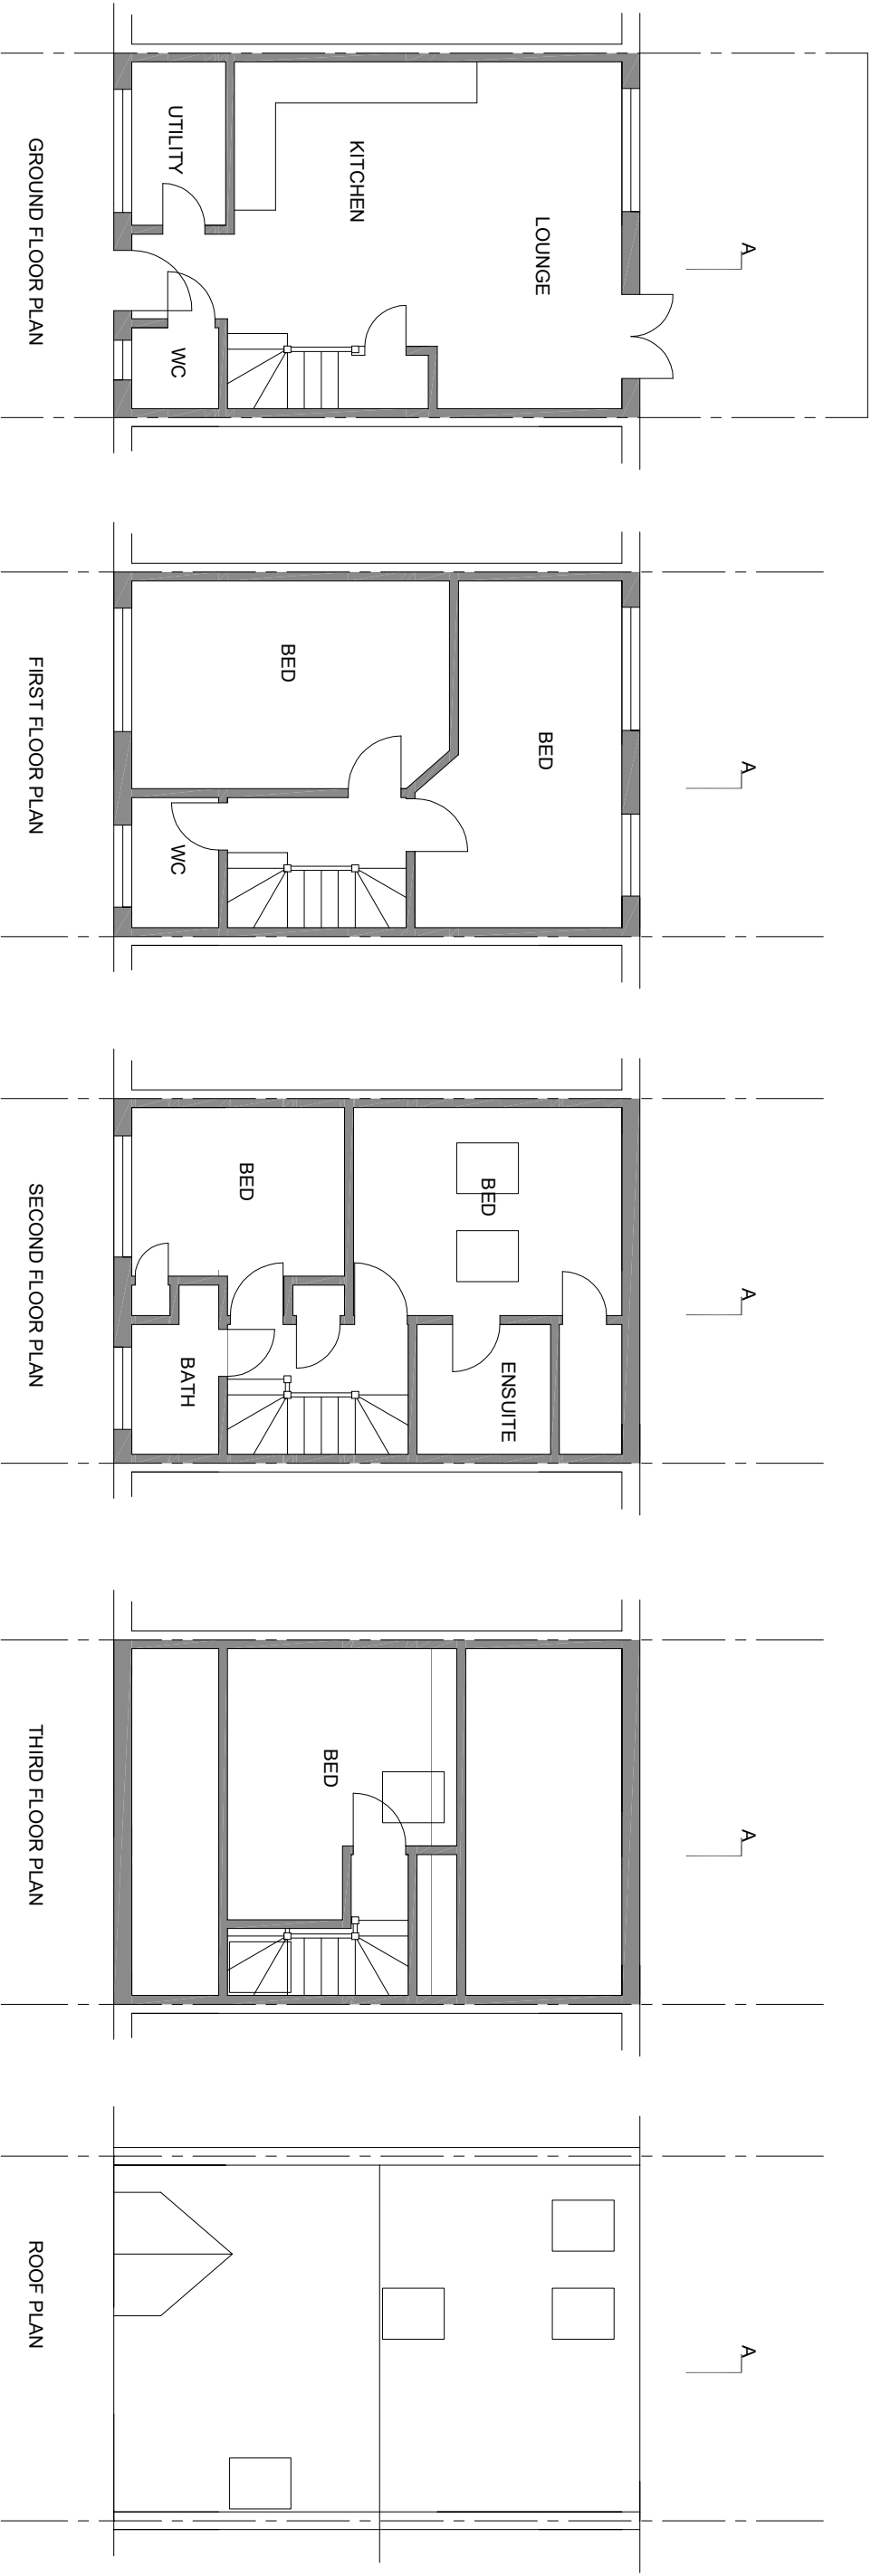

URBAN REGEN LONDON Ltd.

Tel: 07970 647 449 Fax: 020 8963 9991 Email: urrlondon@qol.com