

Flat 3, 10 Lyndhurst Gardens NW3 5NR

Planning application and listed building consent

Window document
12th September 2019

Project: Flat 3, Full replacement of the existing windows with the new double glazed

Document: Floor Plan, Elevations and Window Identification, photos

Date: 16/08/2019


To accompany the application for listed building consent for the replacement of windows and an additional window to be added at Flat 3, 10 Lyndhurst Gardens, NW3 5NR

WINDOW
IDENTIFICATION
PLAN

X - Window Number - existing windows



Proposed new window

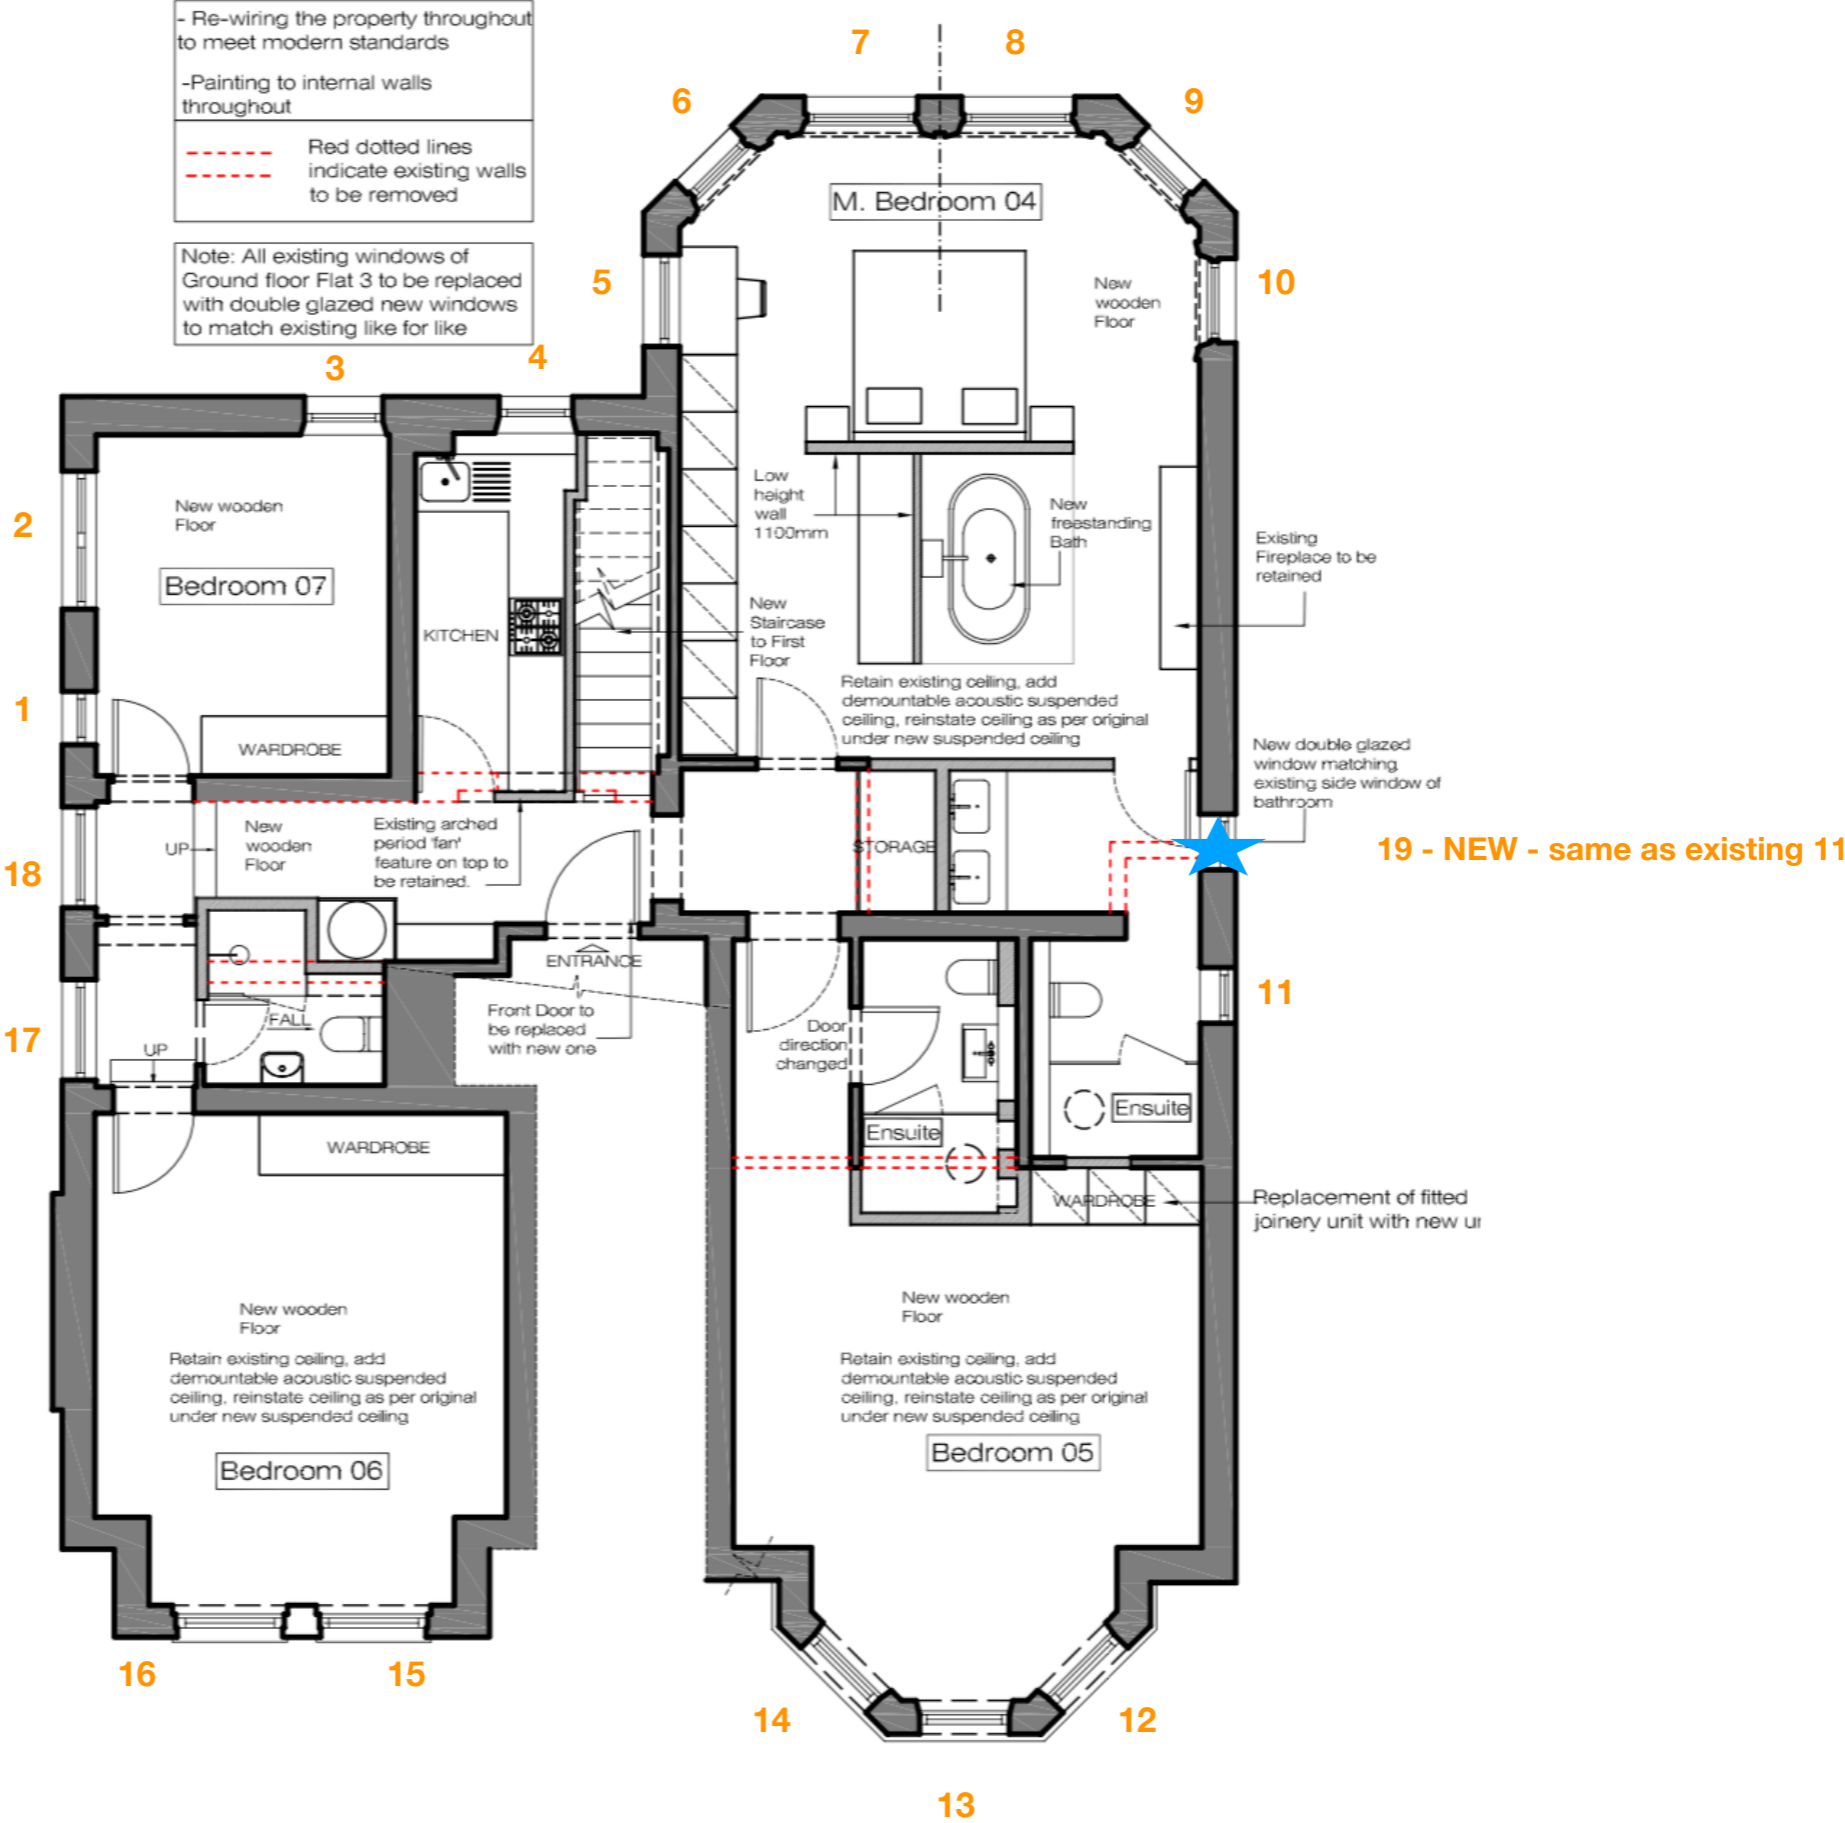

Existing Plan

PHOTOS of
WINDOWS

Front exterior windows




Front exterior windows



Side exterior windows



11 and new 19

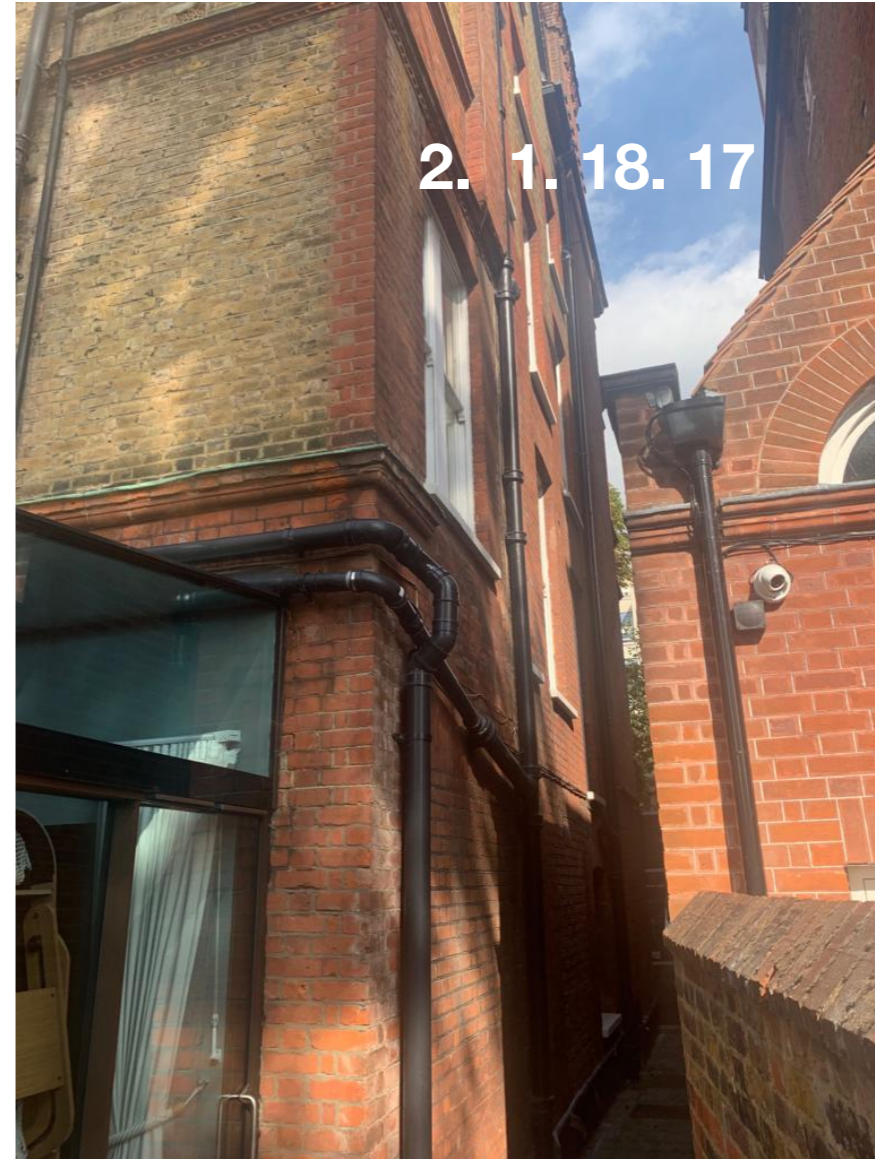

2. 1. 18. 17

Rear exterior windows



EXTERNAL
ELEVATIONS
DRAWINGS

Project: Flat 3, 10 Lyndhurst
Gardens, NW3 5NR

Document: Existing Side
Elevation


Date: 16/08/2019



Project: Flat 3, 10 Lyndhurst
Gardens, NW3 5NR

Document: Proposed Side
Elevation

Date: 16/08/2019

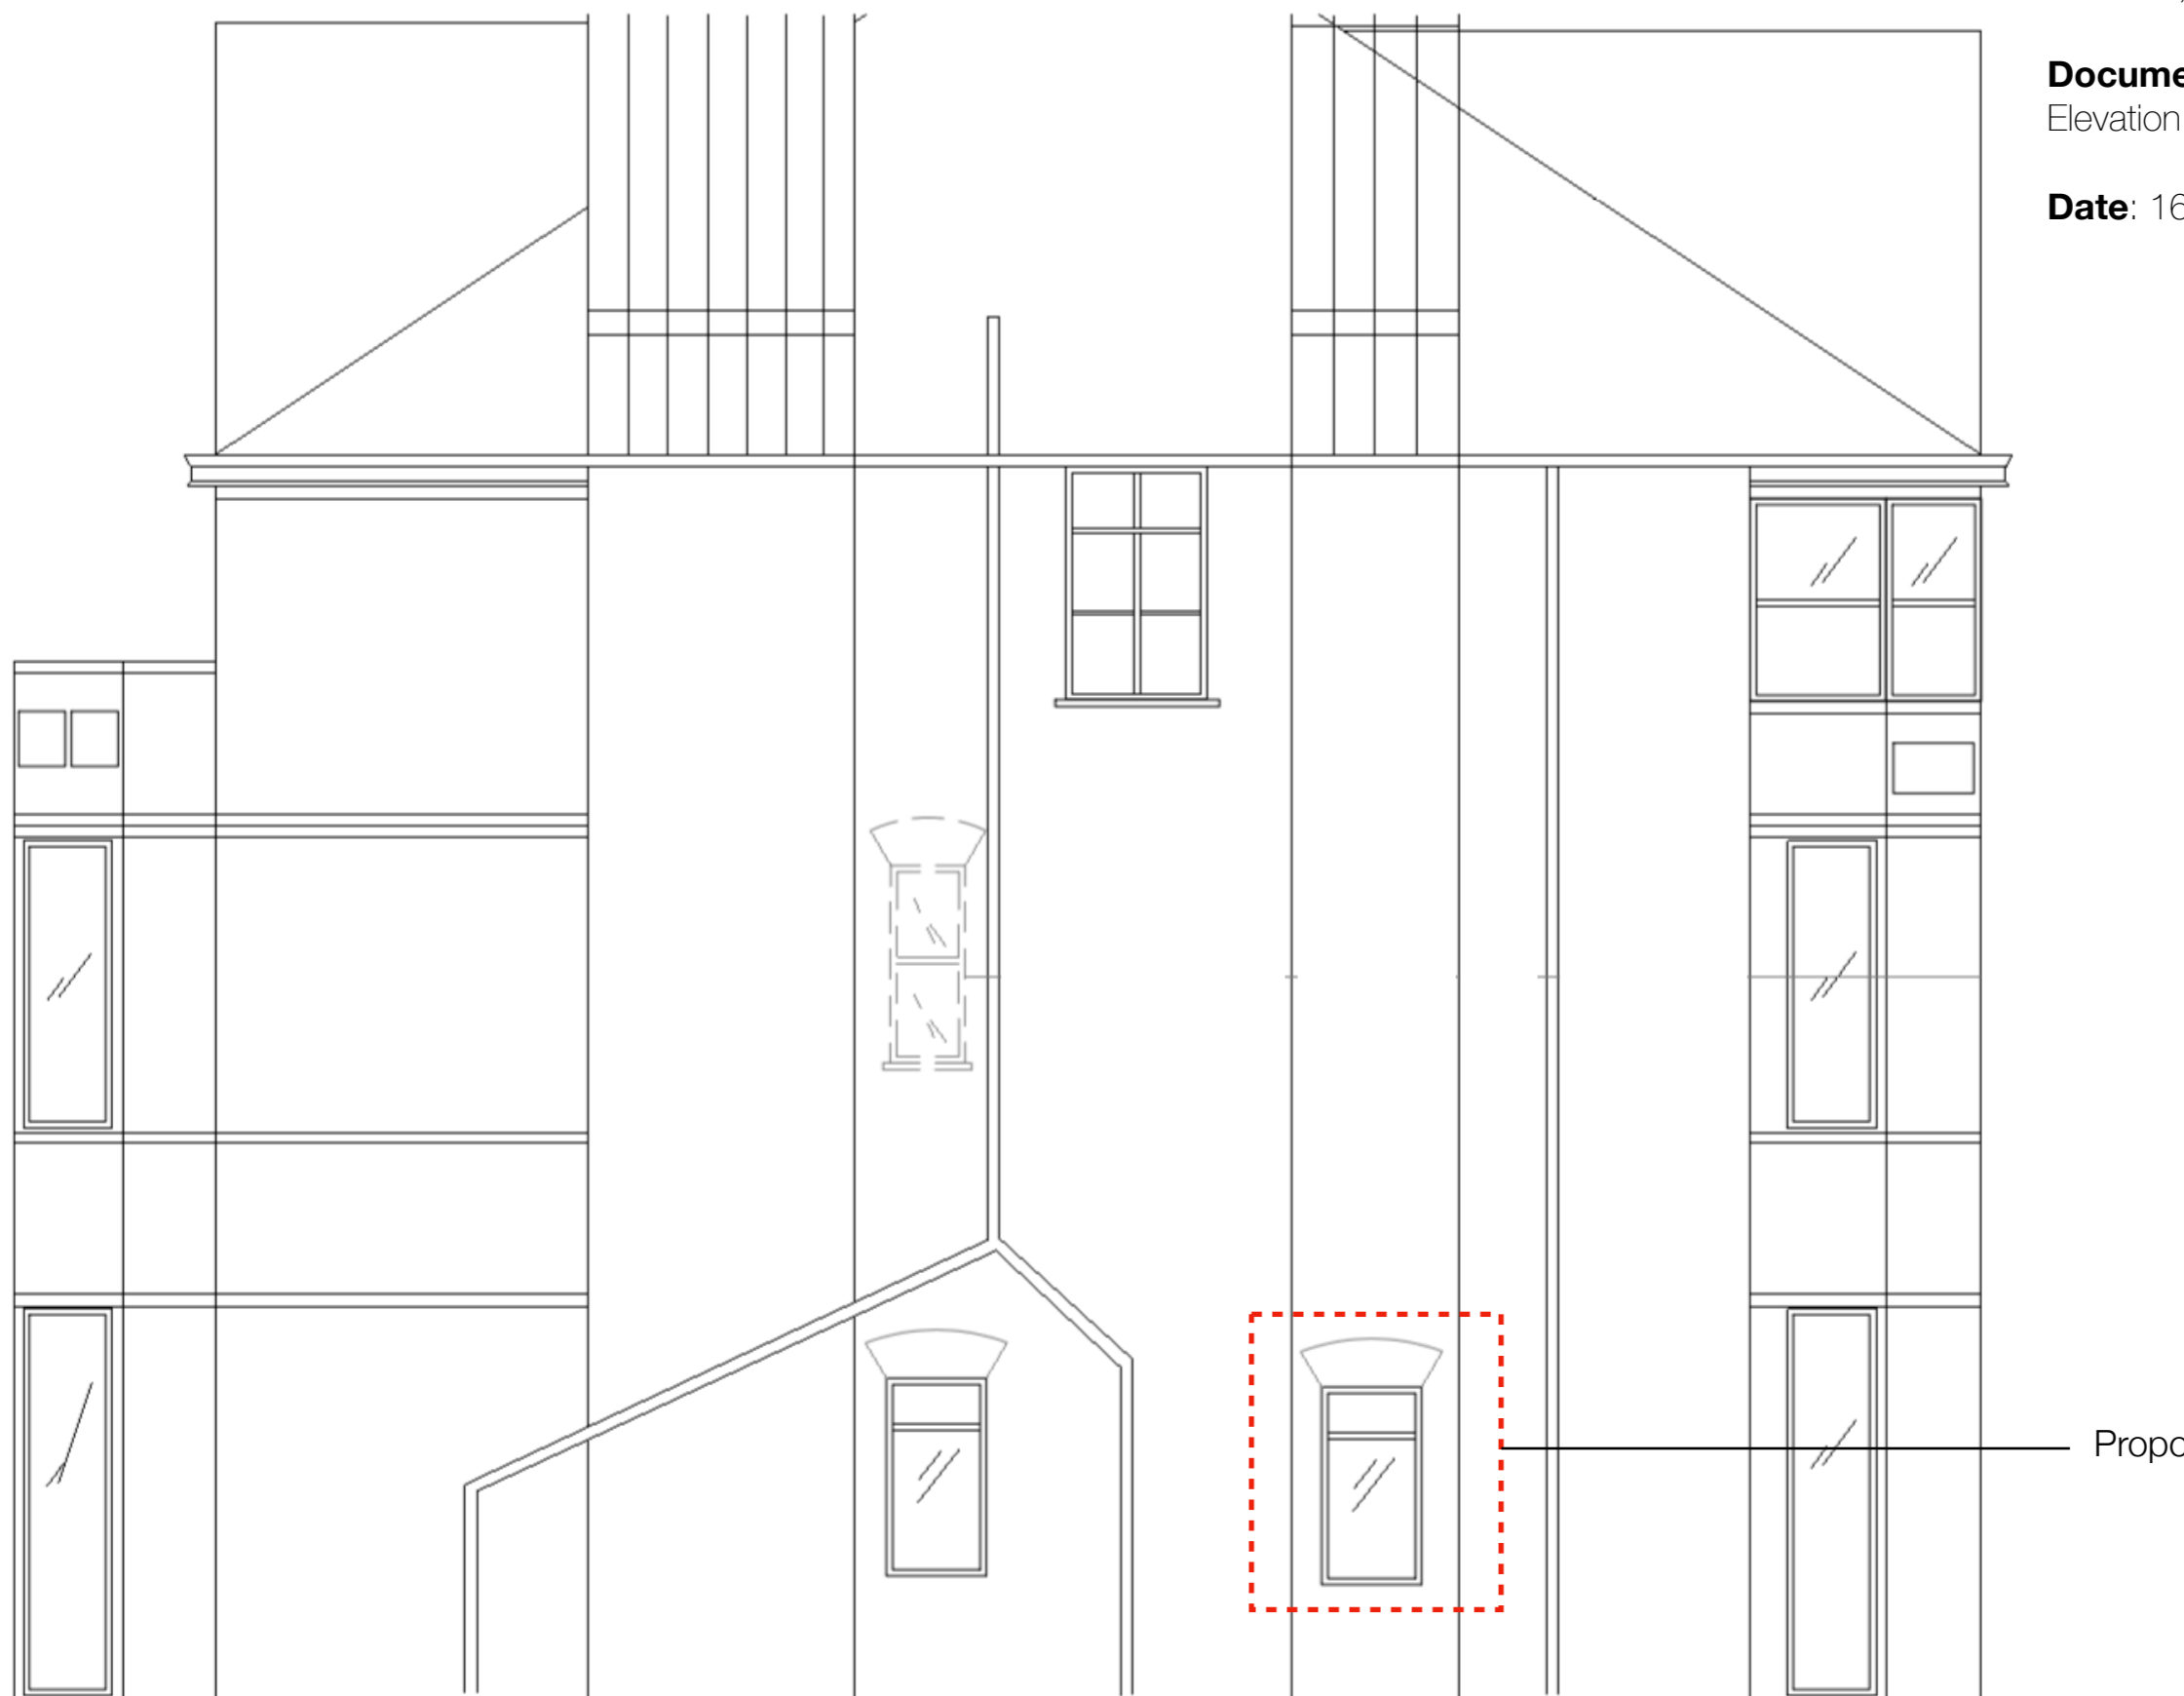

Proposed New Window

Project: Flat 3, 10 Lyndhurst
Gardens, NW3 5NR

Document: Existing Side
Elevation

Date: 16/08/2019



Project: Flat 3, 10 Lyndhurst
Gardens, NW3 5NR

Document: Existing Front
Elevation

Date: 16/08/2019



★ Windows to be obscured/glazed

0 M 1 M 5 M 10 M

Project: Flat 3, 10 Lyndhurst
Gardens, NW3 5NR

Document: Existing Back
Elevation


Date: 16/08/2019




0 M 1 M 5 M 10 M

WINDOW
SIZES
With type and
quantities


Window types and sizes

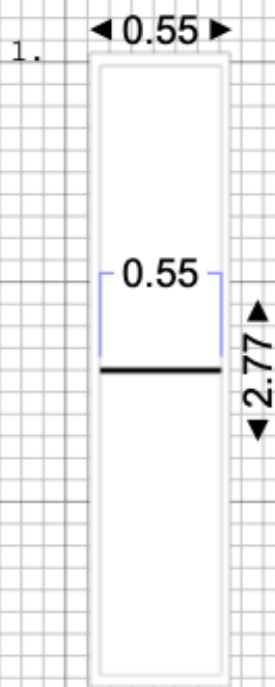


Sash

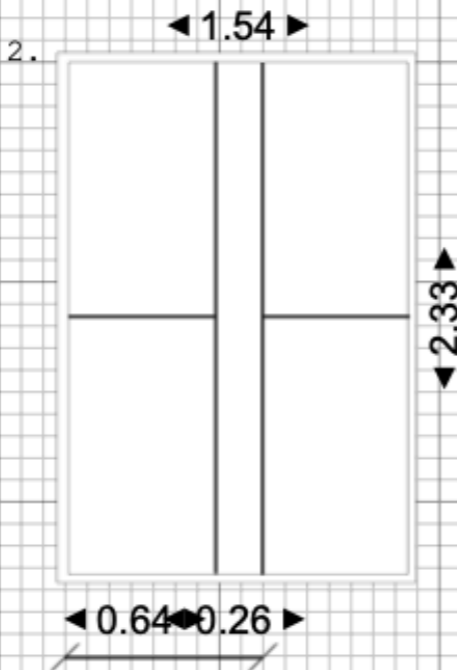


Double sash

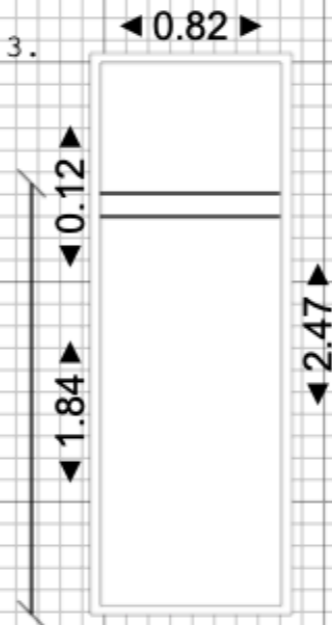


Casement

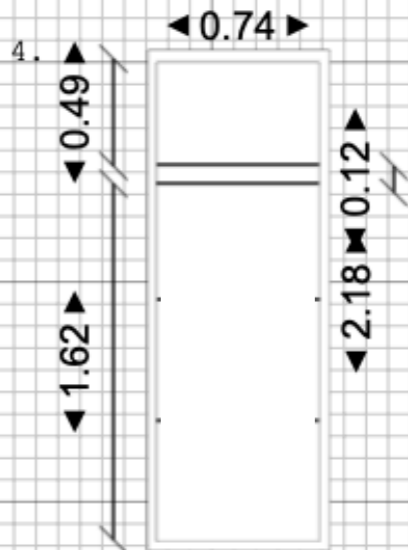


Casement

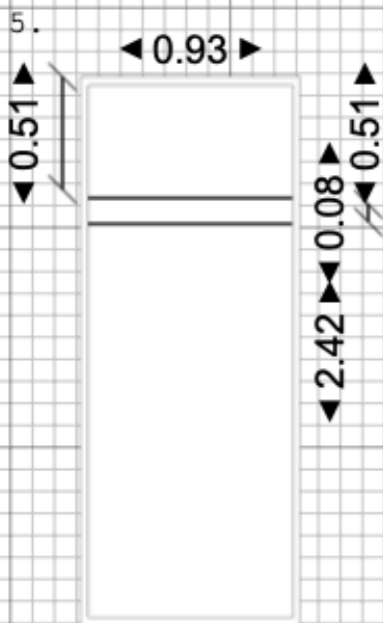


Casement

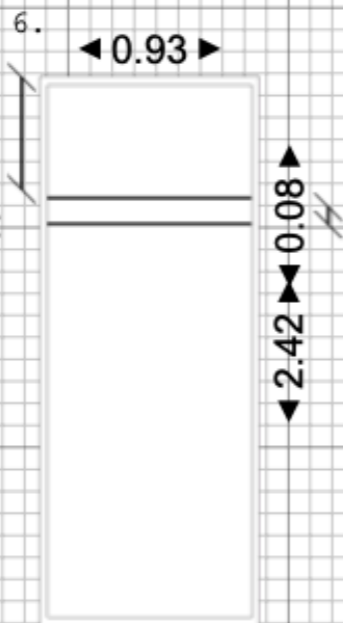


Casement

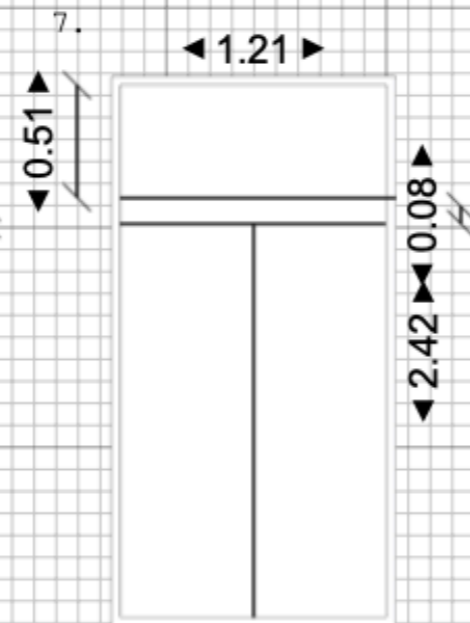


Split Casement

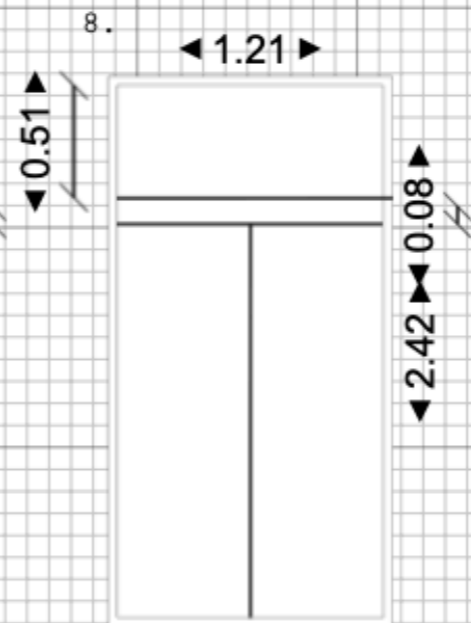

Split Casement

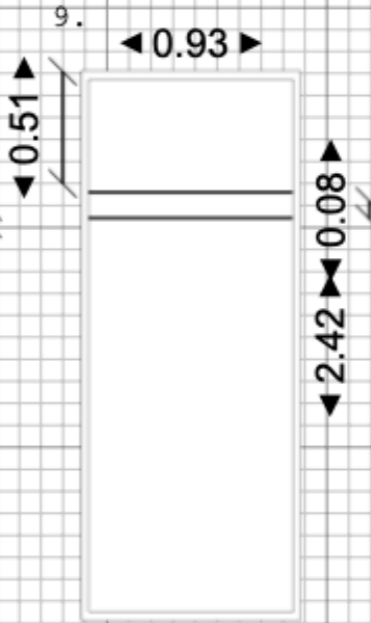


Casement

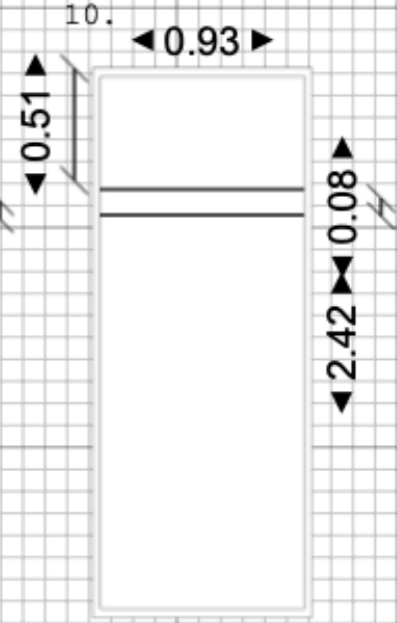


Casement

Site:	Flat 3, 10 Lyndhurst Gardens	Drawing:	Windows 1-10	Project:	Madhvani	Drawn:	Molly Fern	Notes:	NW3 Interiors Ltd
Title:	External/Internal Window Drawings	Scale:	1:10	Date:	15/08/2019	Rev:	A		


Window types and sizes

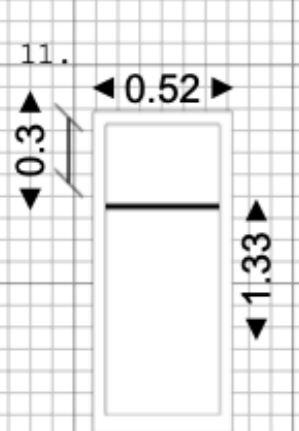


Casement

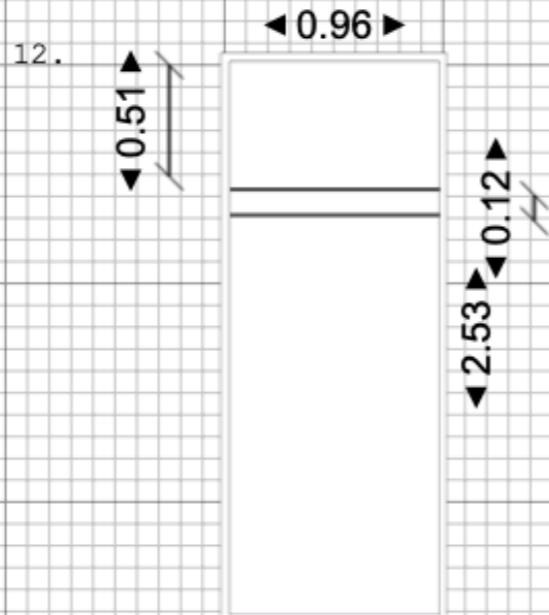


Casement

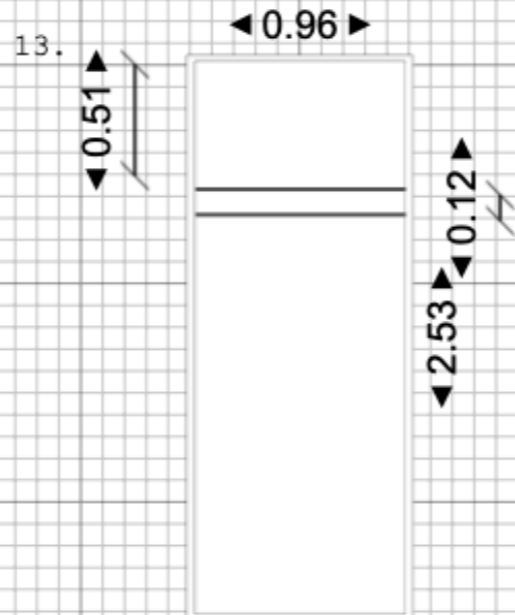


Casement

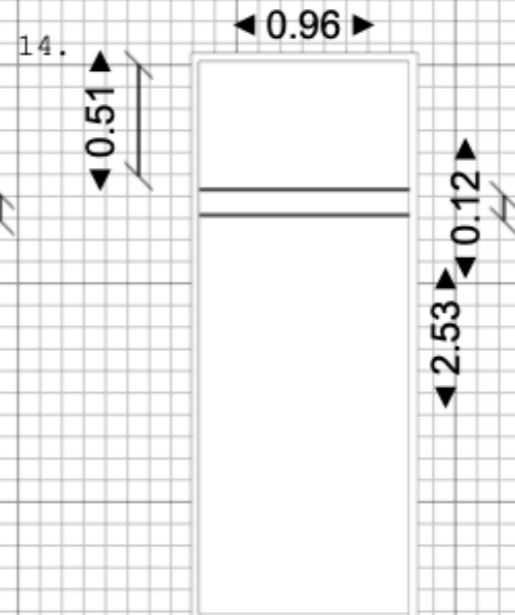


Casement

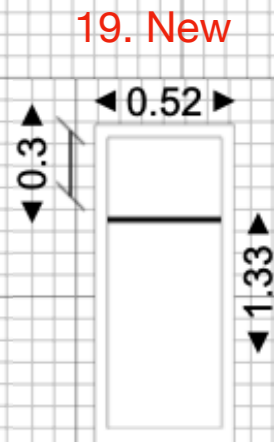


Casement
Same as
existing
number 11

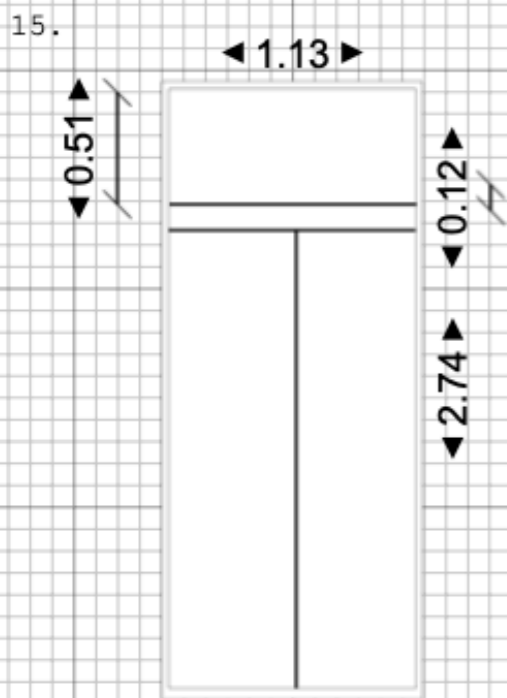


Split Casement

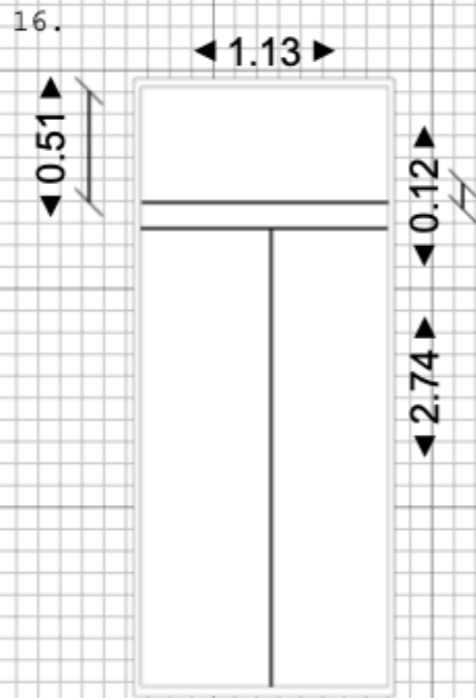

Split Casement

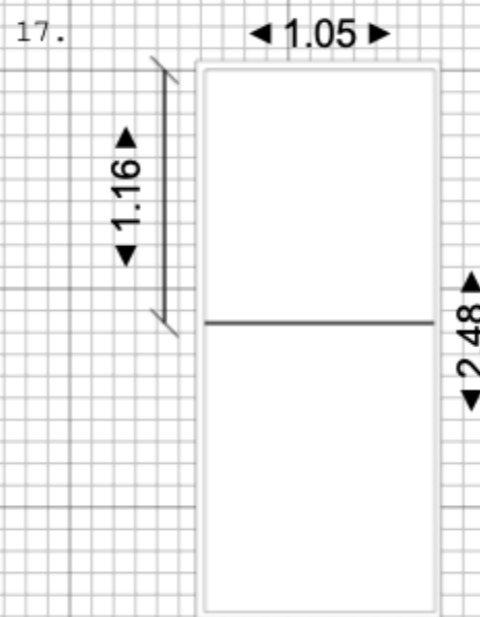

Sash

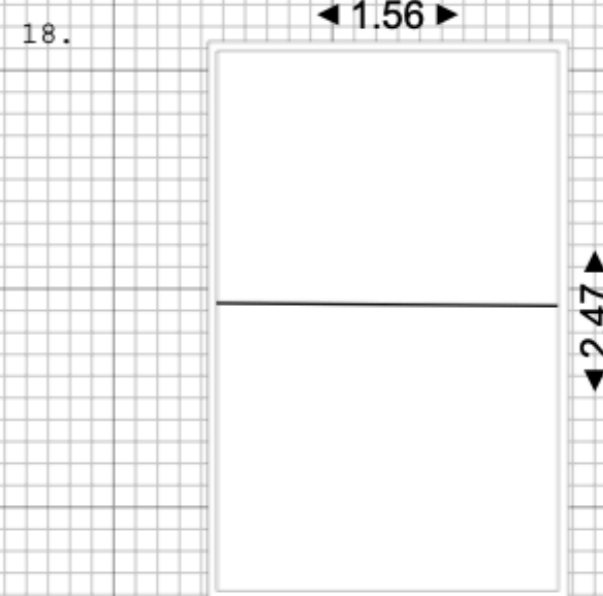


Sash

Site:	Flat 3, 10 Lyndhurst Gardens	Drawing:	Windows 10-18	Project:	Madhvani	Drawn:	Molly Fern	Notes:	NW3 Interiors Ltd
Title:	External/Internal Window Drawings	Scale:	1:10	Date:	15/08/2019	Rev:	A		


Window types quantities existing and one new proposed

Windows Flat 3 Type	Window quantity	Numbers co-ordinating with floor plan
Sash	3	1, 17, 18
Double Sash	1	2
Casement	4	3,4,5,6,9,10,12,13,14
Casement with central split	4	7,8,15,16
Small casement	1	11
New window	1	19
Total	<u>18</u>	<u>19 (with new)</u>


Technical drawings - Typical window detail

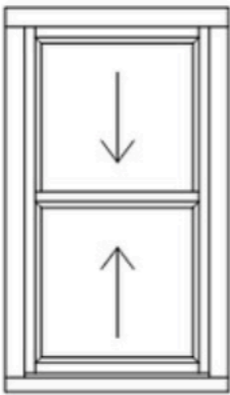

Sash window

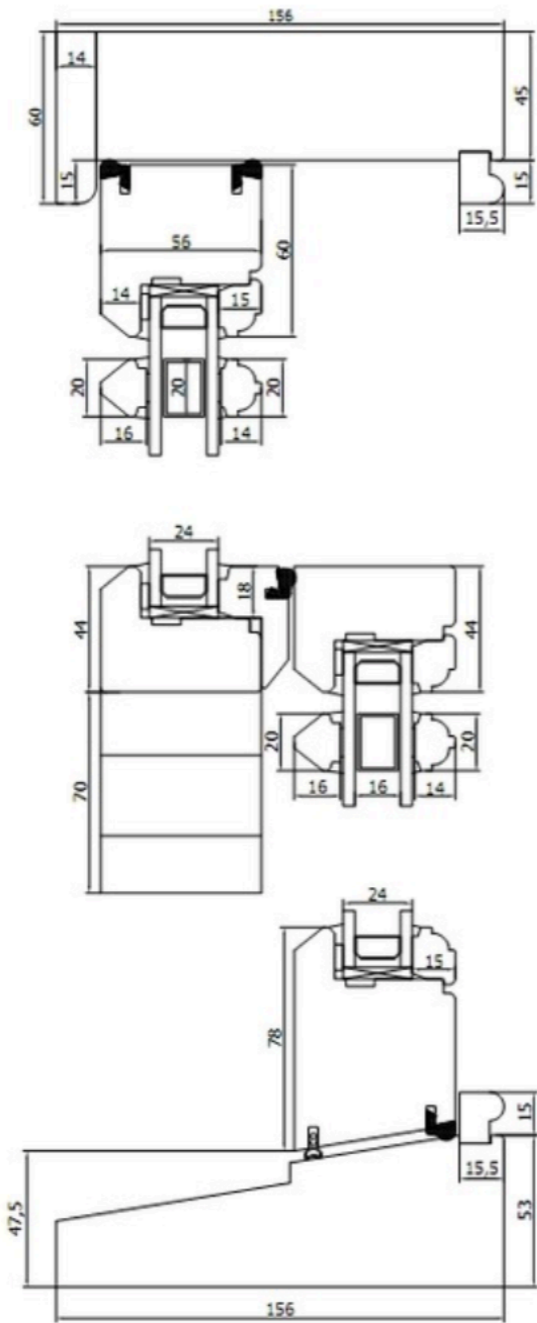

Casement windows

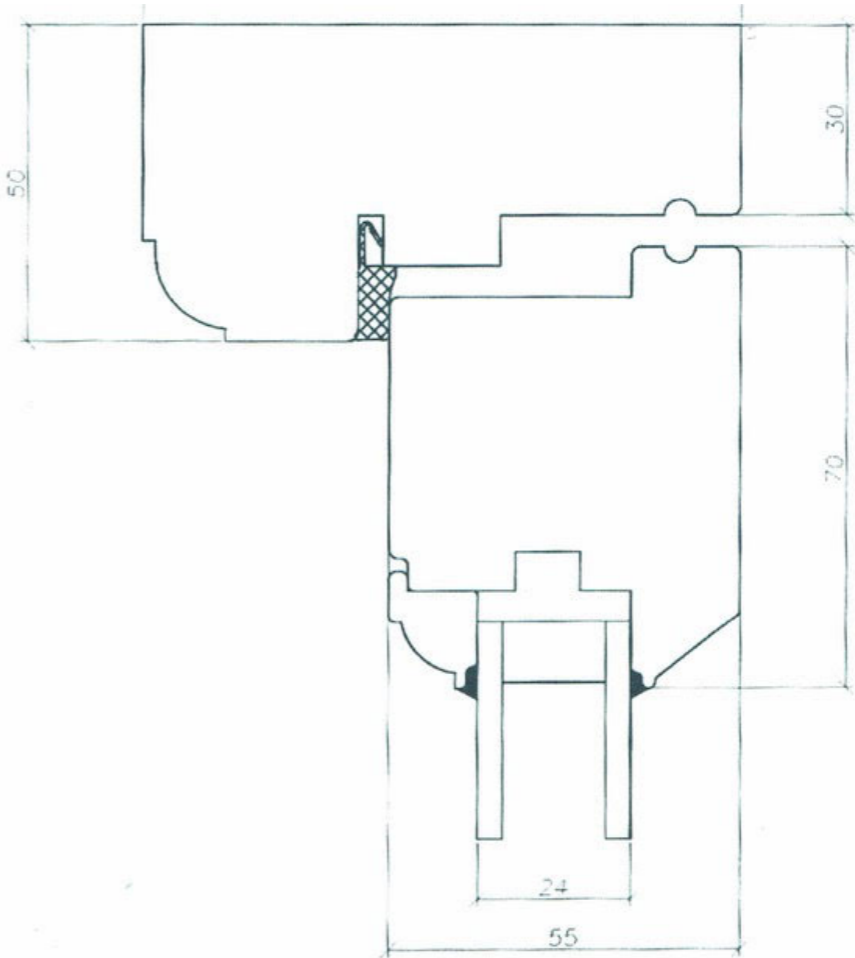

Flat 3, 10 Lyndhurst Gardens NW3 5NR
Planning application and listed building consent

Window document