
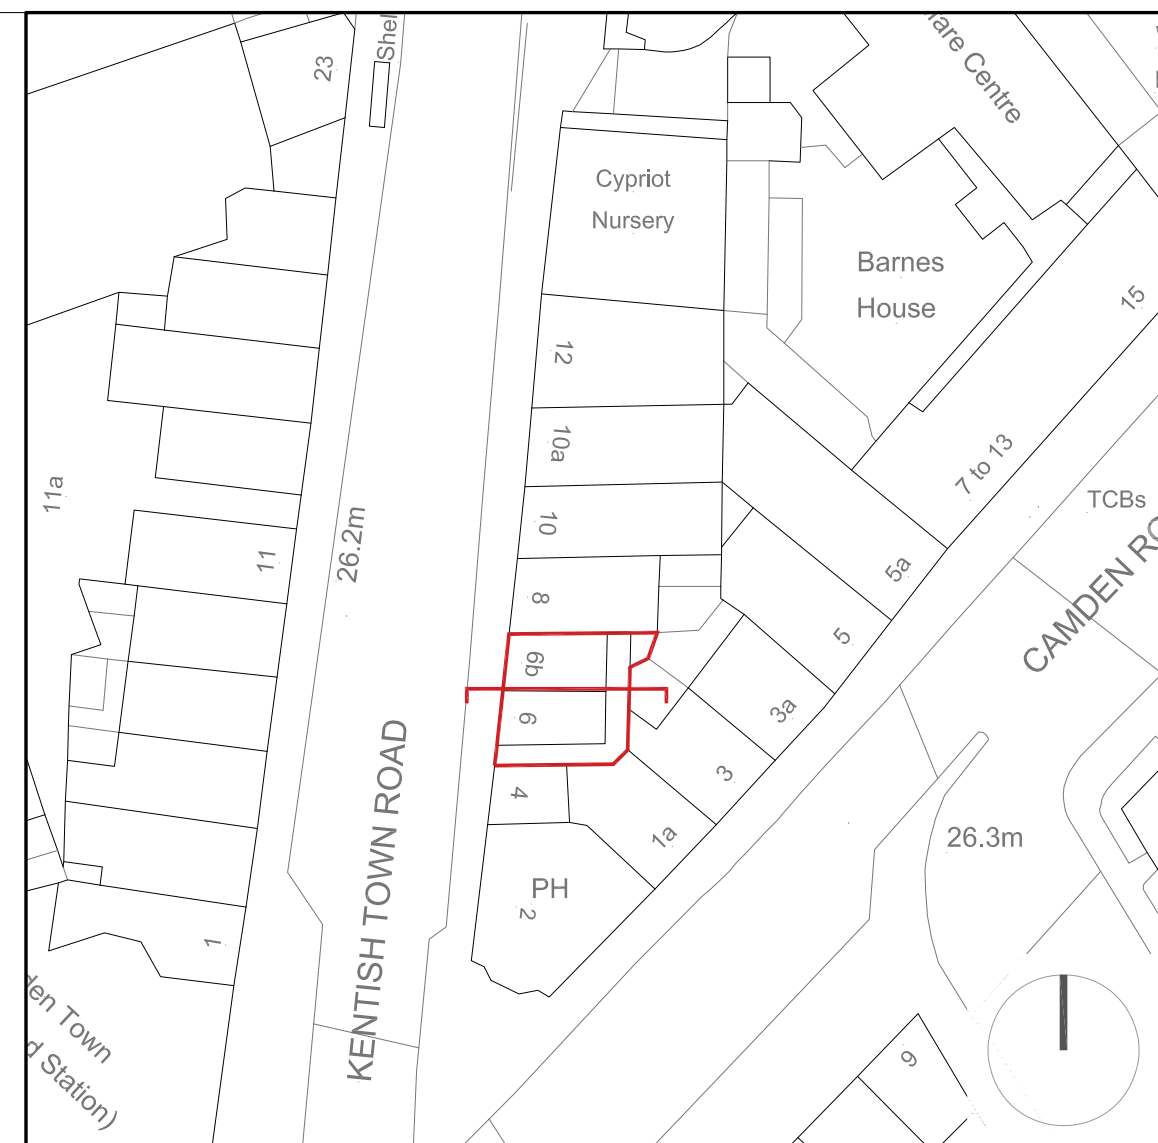


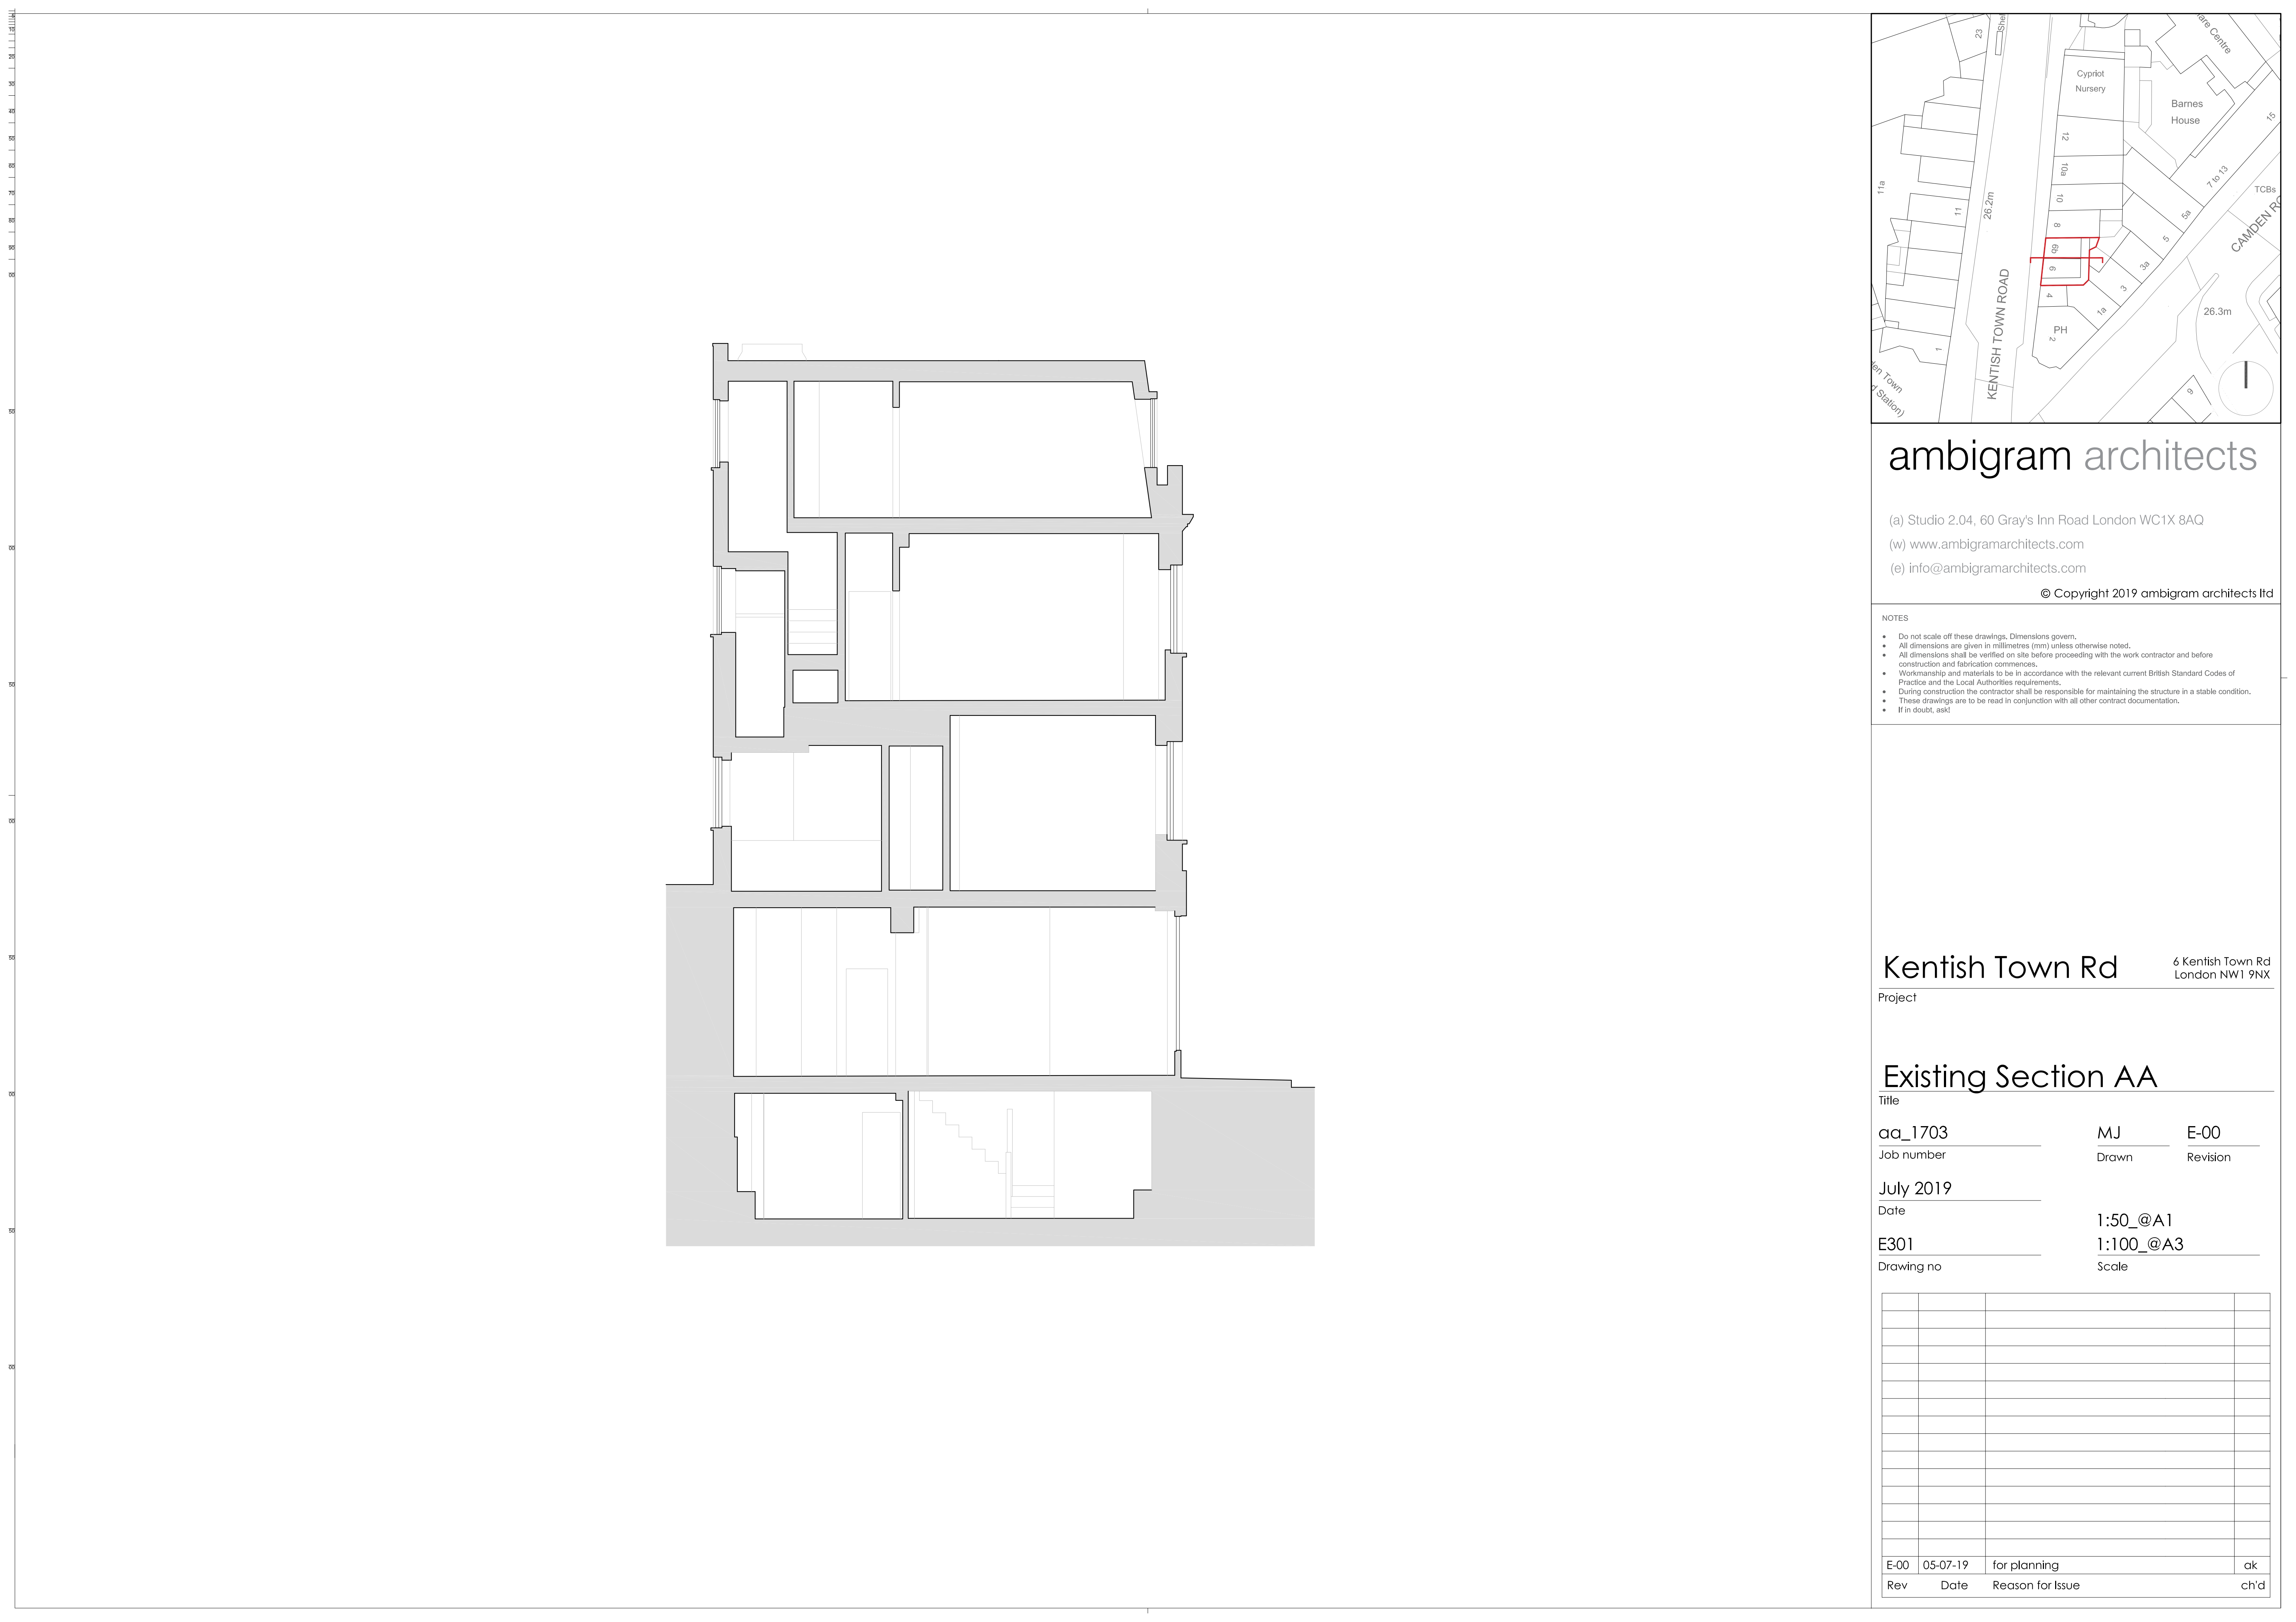

ambigram architects

(a) Studio 2.04, 60 Gray's Inn Road London WC1X 8AQ

(w) www.ambigramarchitects.com

(e) info@ambigramarchitects.com

© Copyright 2019 ambigram architects ltd

NOTES

- Do not scale off these drawings. Dimensions govern.
- All dimensions are given in millimetres (mm) unless otherwise noted.
- All dimensions shall be verified on site before proceeding with the work contractor and before construction and fabrication commences.
- Workmanship and materials to be in accordance with the relevant current British Standard Codes of Practice and the Local Authorities requirements.
- During construction the contractor shall be responsible for maintaining the structure in a stable condition.
- These drawings are to be read in conjunction with all other contract documentation.
- If in doubt, ask!

Kentish Town Rd

6 Kentish Town Rd
London NW1 9NX

Project

Existing Section AA

Title

aa_1703

Job number

MJ

Drawn

E-00

Revision

July 2019

Date _____

E301

Drawing no

1:50_@A1

1:100_@A3

Scale

E-00	05-07-19	for planning	ak
Rev	Date	Reason for Issue	ch'd