


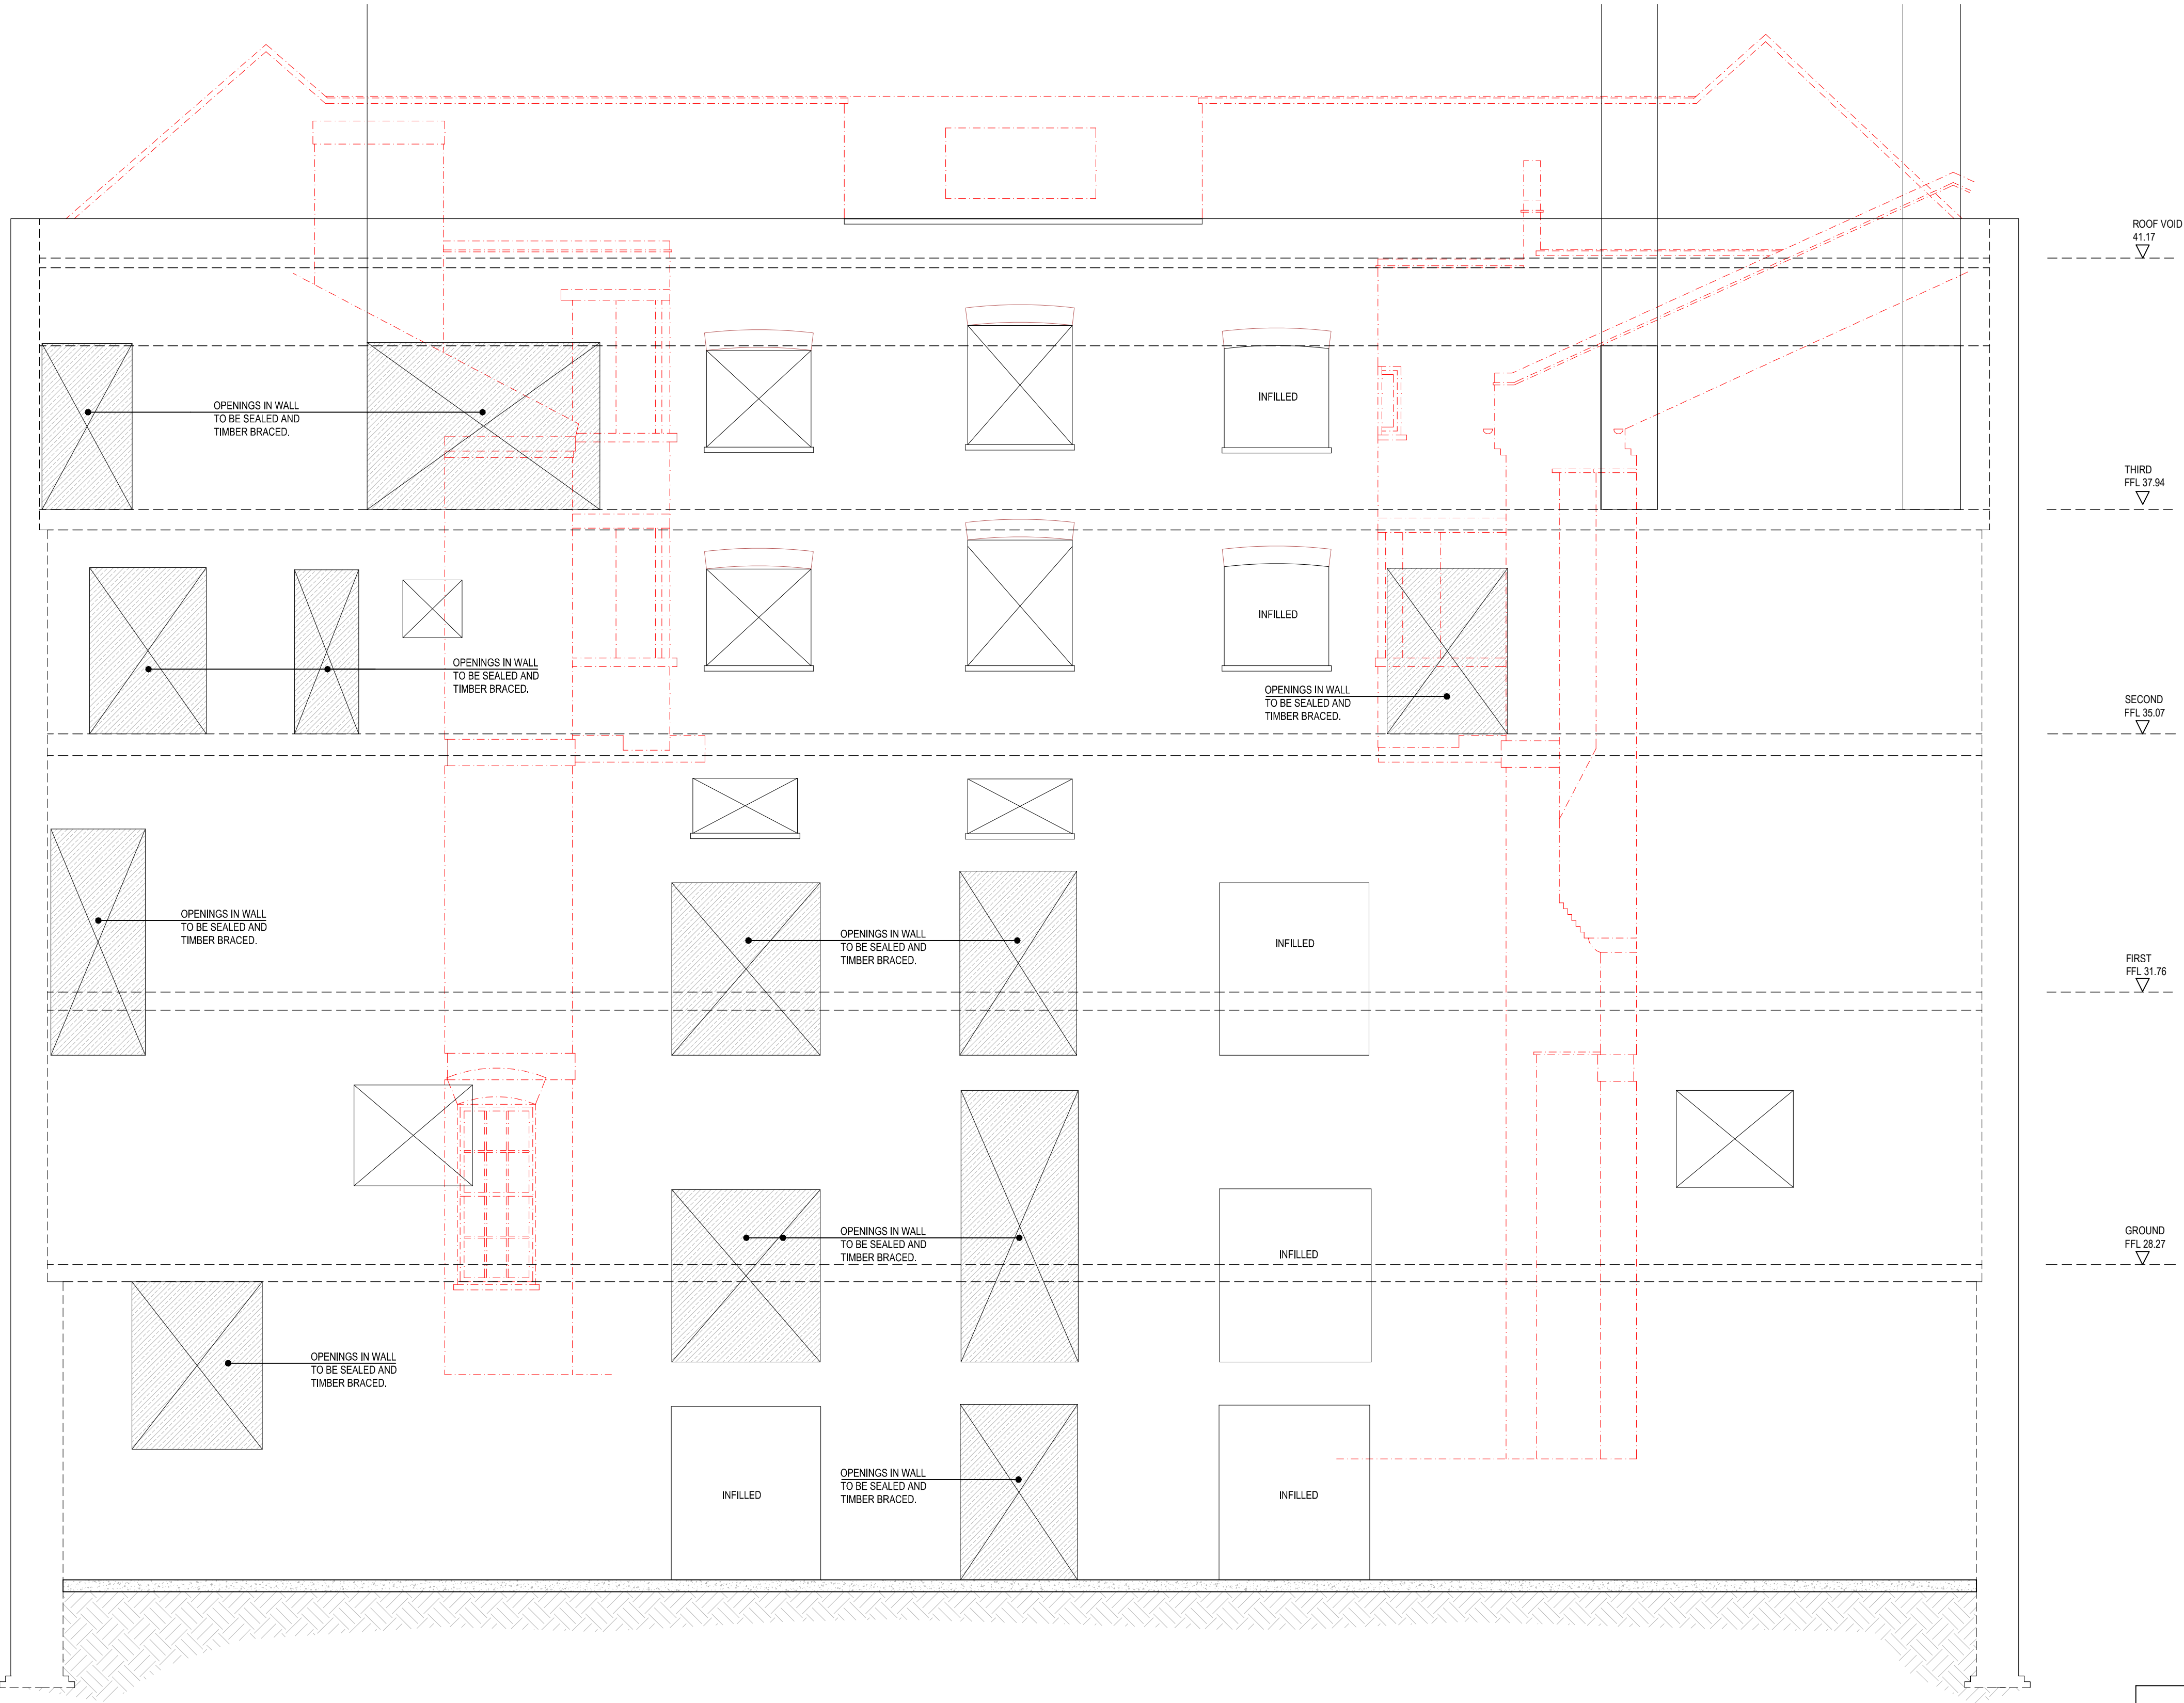


SECTION B - B
(EXTERNAL WORKHOUSE WALL SHOWING
TEMPORARY INFILL TO EXISTING OPENINGS)

1 : 50

NOTE:
FOR LOCATION OF SECTION B - B
REFER TO DRAWING MHA-ACM-WH-XX-DE-S-00006

KEY

--- DENOTES AREA SUBJECT TO DEMOLITION (IN STRICT ACCORDANCE WITH THE PROGRAMME OF WORKS). SCOPE INCLUDES THE REMOVAL OF STRUCTURAL AND NON-STRUCTURAL WALLS, COLUMNS (IF PRESENT) AND SLABS.

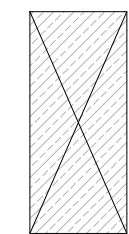

DENOTES OPENINGS IN WALL AFTER DEMOLITION OF EXTERNAL STRUCTURE. SEAL OPENINGS FROM INGRESS OF WEATHER AND PROVIDE SOLID TIMBER CROSS BRACING.

This drawing has been prepared for the use of AECOM's client. It may not be used, modified, reproduced or relied upon by third parties, except as agreed by AECOM or as required by law. AECOM accepts no responsibility, and denies any liability whatsoever, to any party that uses or relies on this drawing without AECOM's express written consent. Do not scale this document. All measurements must be obtained from the stated dimensions.



PROJECT

BEDFORD PASSAGE
DEVELOPMENT

CLIENT

MIDDLESEX ANNEXE LLP

CONSULTANT

AECOM
Aldgate Tower
2 Leman Street
London, E1 8FA
www.aecom.com

GENERAL NOTES

1. FOR GENERAL NOTES REFER TO DRAWING No.
MHA-ACM-XX-XX-GN-S-00001

ISSUE/REVISION

ISSUE/REVISION		
C1	09.08.2019	CONSTRUCTION ISSUE
I/R	DATE	DESCRIPTION

KEY PLAN

PROJECT NUMBER

60516144

SHEET TITLE

EXTERNAL WALL REMEDIAL
WORKS TO WORKHOUSE.
SHEET 2. (TEMPORARY INFILL)

SHEET NUMBER

MHA-ACM-WH-XX-DE-S-00007