


NOTES  
 DO NOT SCALE FROM THIS DRAWING.  
 CONTRACTOR TO CHECK ALL DIMENSIONS ON SITE.  
 ANY DISCREPANCIES TO BE REPORTED TO THE ARCHITECT IMMEDIATELY.

COPYRIGHT MICA ARCHITECTS LTD ©

Existing, refer to previous consented planning application ref: 2016/785P

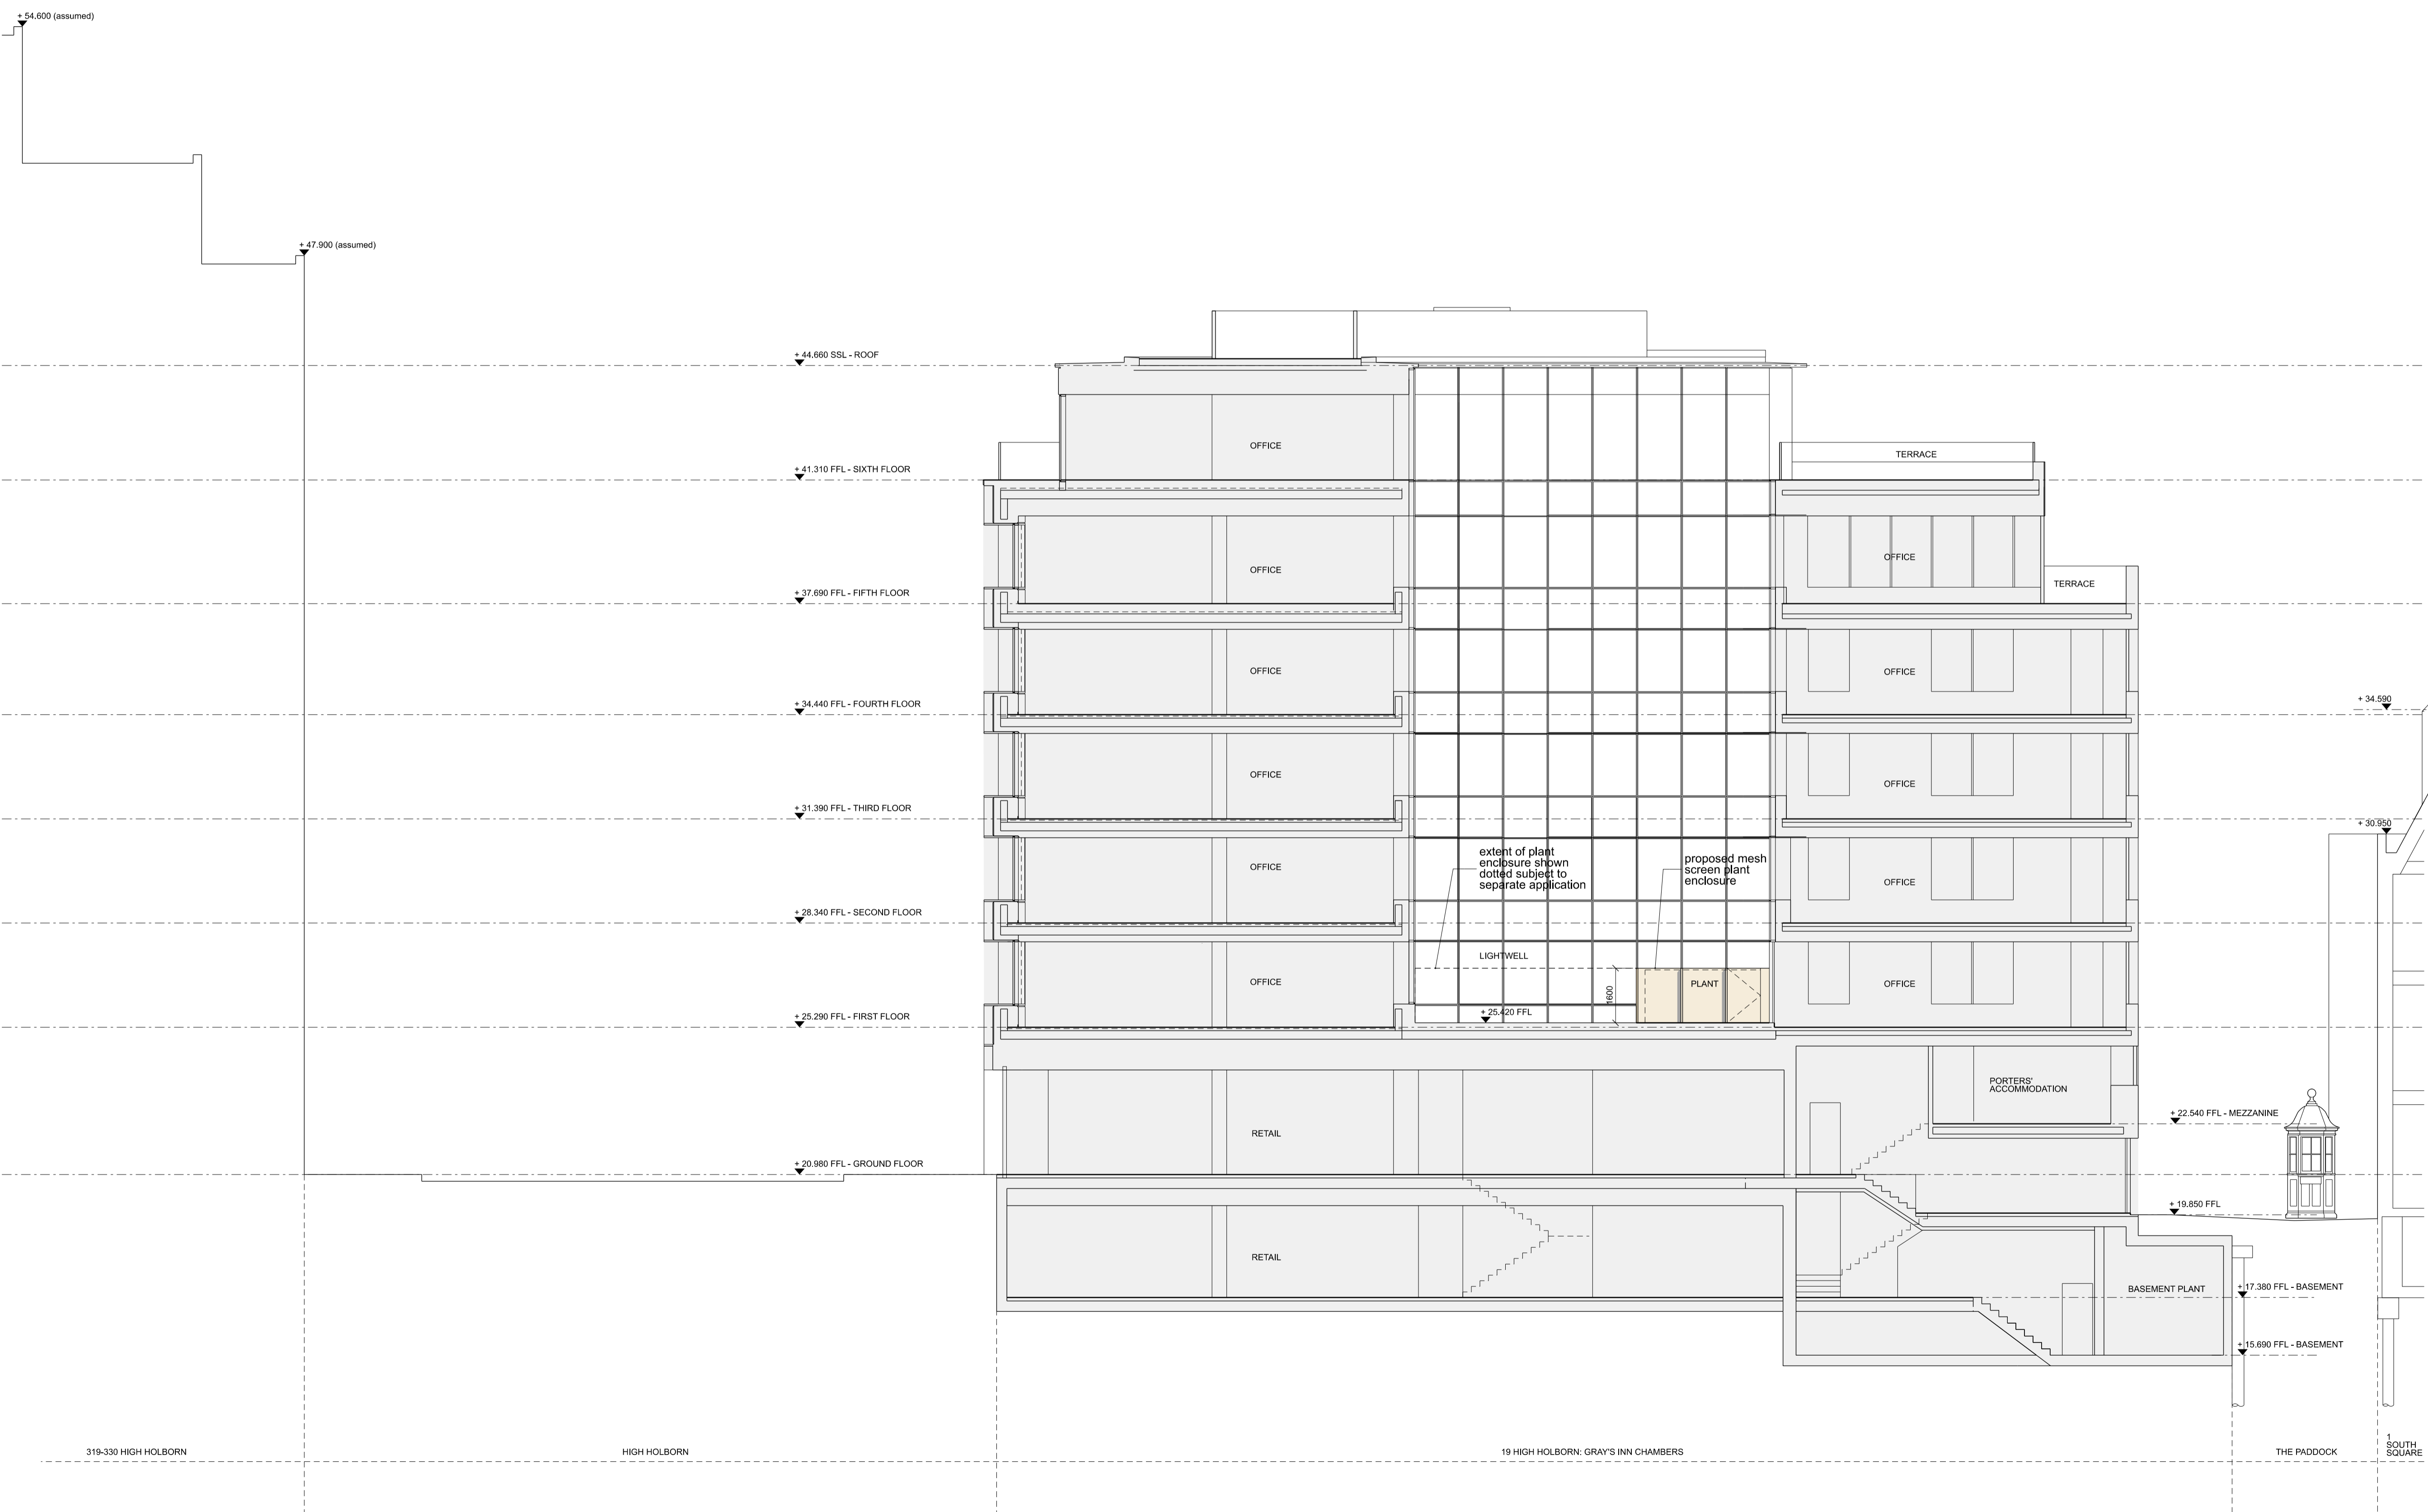

REVISIONS

REV	DATE	DESCRIPTION
PL2	21.08.19	Plant Enclosure Planning Application
PL1	06.08.19	Plant Enclosure Planning Application

KEY PLAN



STATUS  
 PLANNING

**MICA**  
 123 Camden High Street London NW1 7JR  
 T: 020 7284 1727 F: 020 7267 7626  
 info@micaarchitects.com www.micaarchitects.com

JOB  
**THE HONOURABLE SOCIETY OF GRAY'S INN**  
 19-21 HIGH HOLBORN

TITLE  
**PROPOSED SECTION C - C**

DRG #  
**606-MICA-XX-00-DR-A-19530 PL2**

CHECKED	DRAWN	SCALE	SIZE	REV/DATE
DB	MM	1:100	A1	21.08.19

Section CC  
 01 606-19430