


Ground Floor Plan

01 606-19520

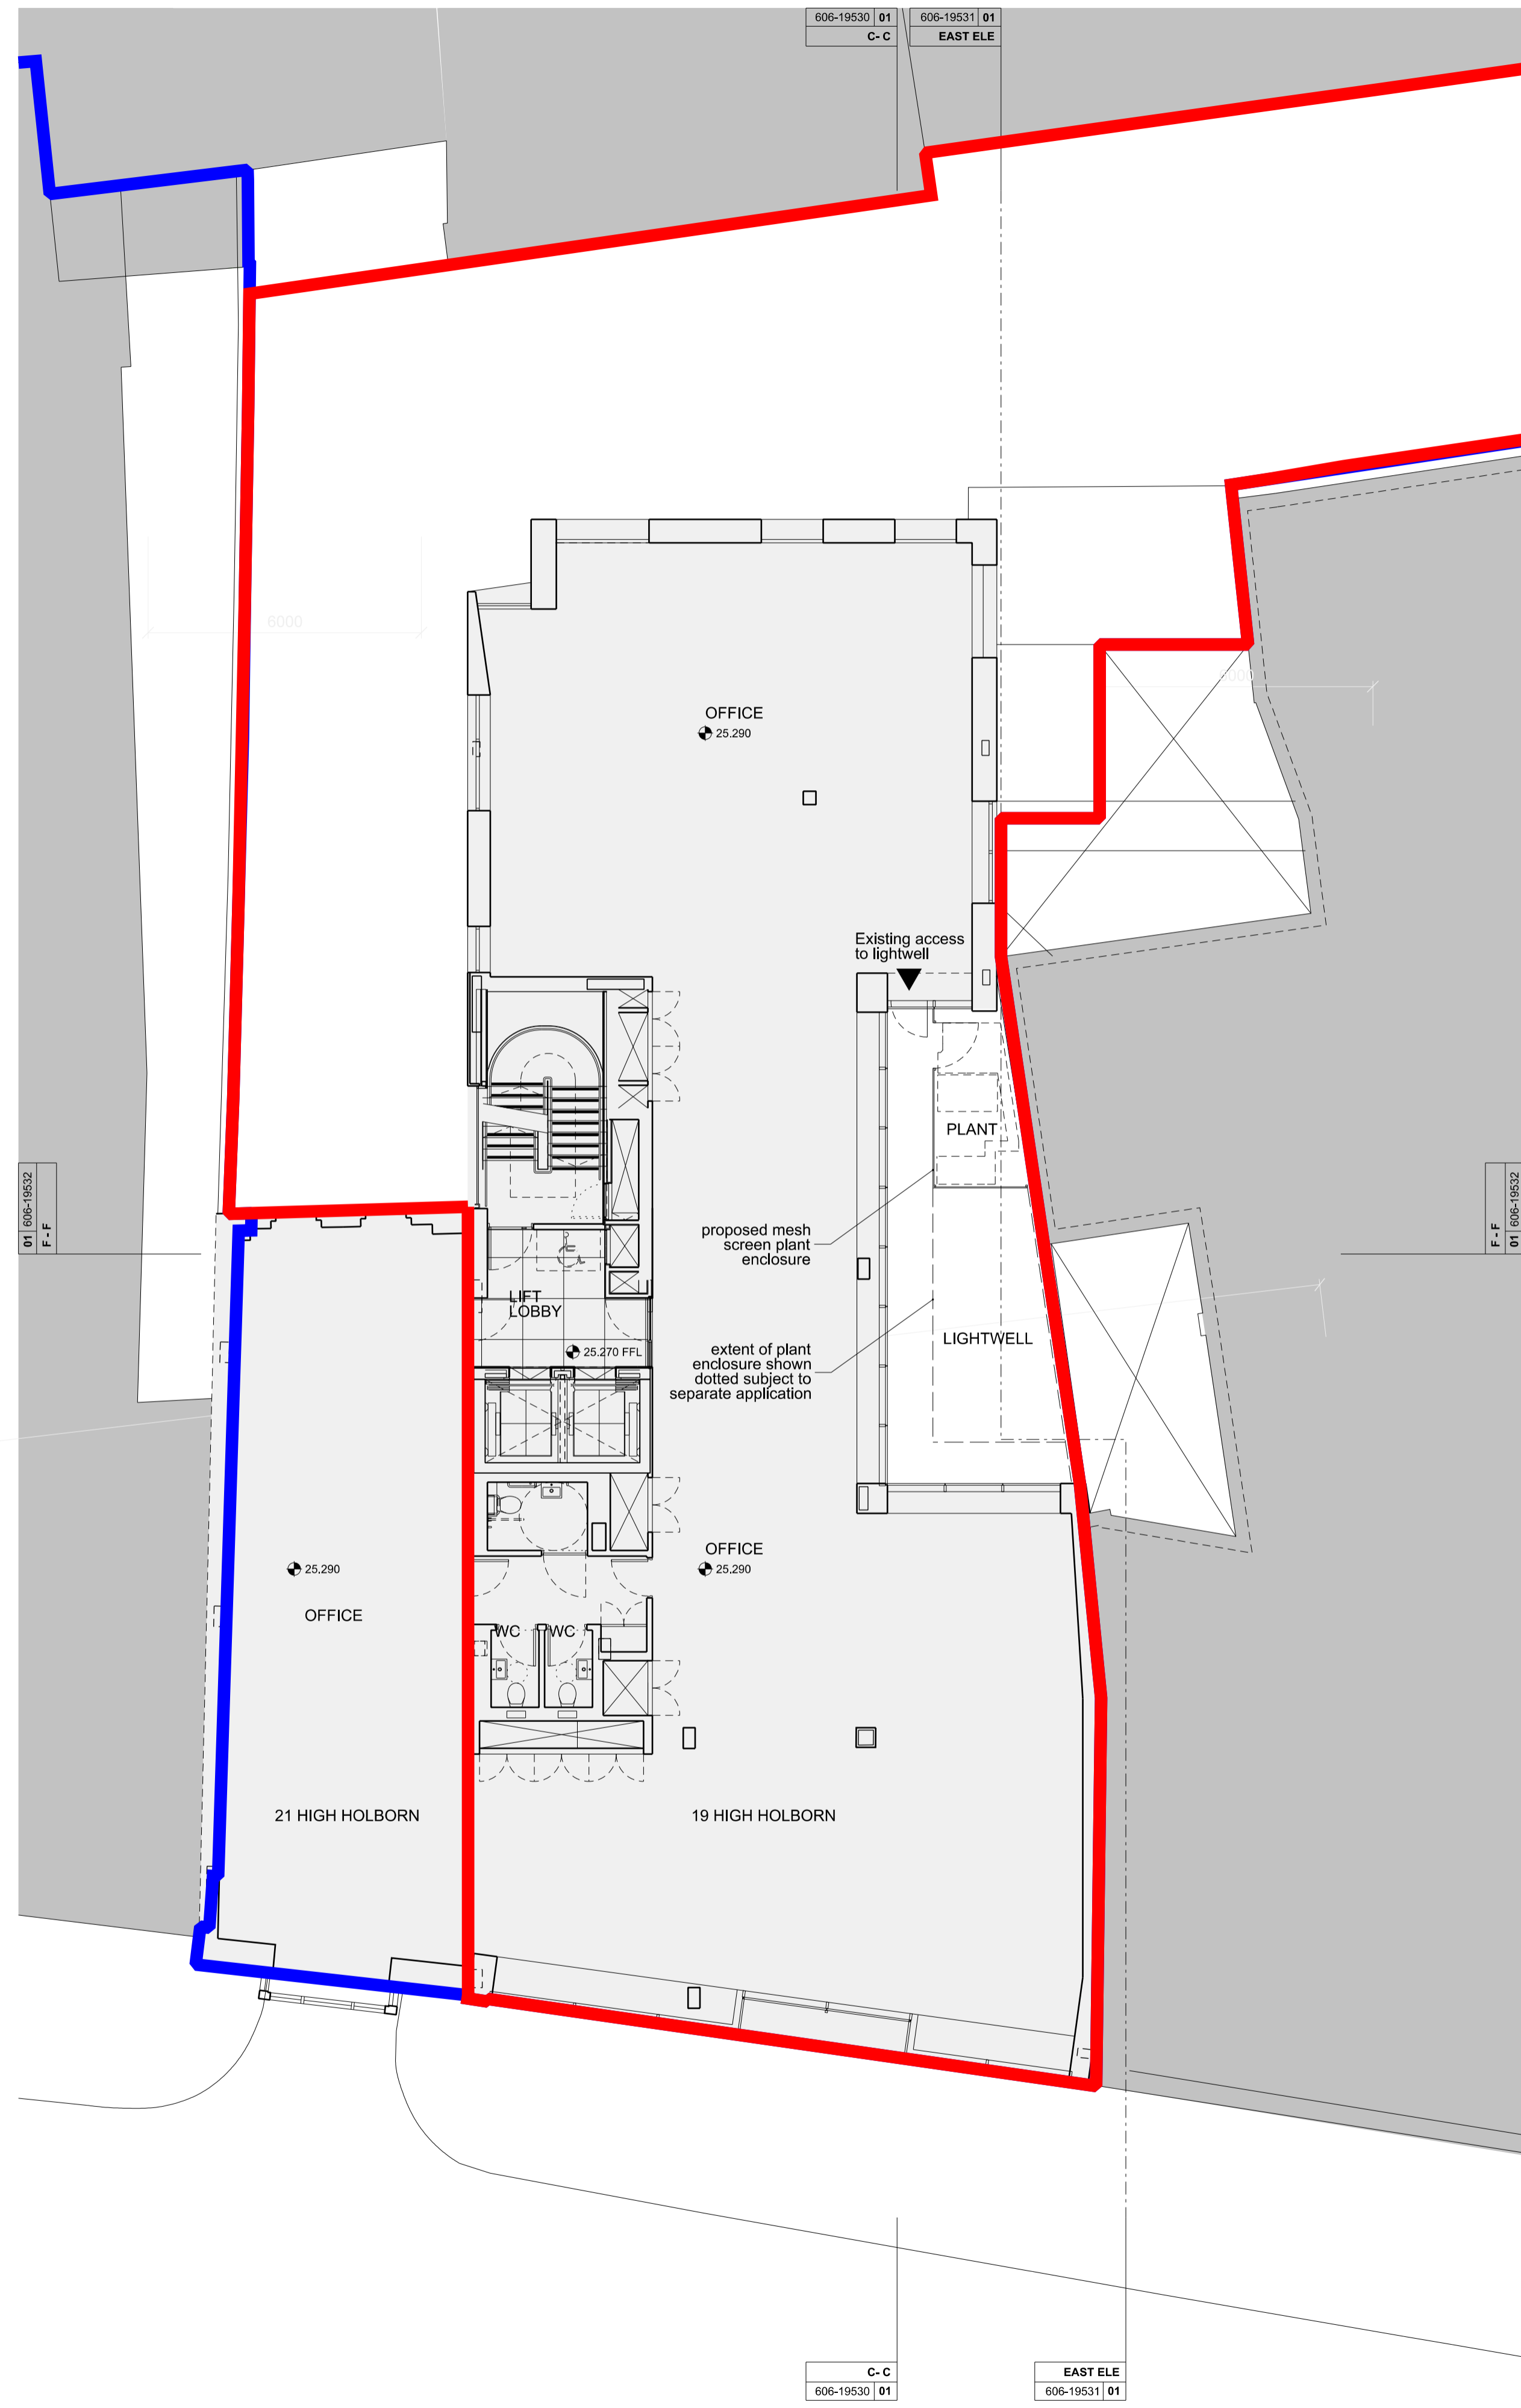

First Floor Plan

02 606-19520

NOTES
DO NOT SCALE FROM THIS DRAWING.
CONTRACTOR TO CHECK ALL DIMENSIONS ON SITE.
ANY DISCREPANCIES TO BE REPORTED TO THE ARCHITECT IMMEDIATELY.
COPYRIGHT MICA ARCHITECTS LTD ©
Ownership Boundary
Planning Application Boundary
Existing, refer to previous consented planning application ref: 2016/6785P

REVISIONS

REV	DATE	DESCRIPTION
PL2	21.08.19	Plant Enclosure Planning Application
PL1	06.08.19	Plant Enclosure Planning Application



STATUS
PLANNING

MICA
123 Camden High Street London NW1 7JR
T: 020 7284 1727 F: 020 7267 7626
info@micaarchitects.com www.micaarchitects.com

JOB
THE HONOURABLE SOCIETY OF GRAY'S INN
19-21 HIGH HOLBORN

TITLE
PROPOSED
GA FLOOR PLAN
GROUND + FIRST FLOOR

DRG # **606-MICA-XX-00-DR-A-19520** PL2

CHECKED	DRAWN	SCALE	SIZE	REV/DATE
DB	MM	1:100	A1	21.08.19