


NOTES
 DO NOT SCALE FROM THIS DRAWING.
 CONTRACTOR TO CHECK ALL DIMENSIONS ON SITE.
 ANY DISCREPANCIES TO BE REPORTED TO THE ARCHITECT IMMEDIATELY.
 COPYRIGHT MICA ARCHITECTS LTD ©
 Existing, refer to previous consented planning application ref: 2016/0785P

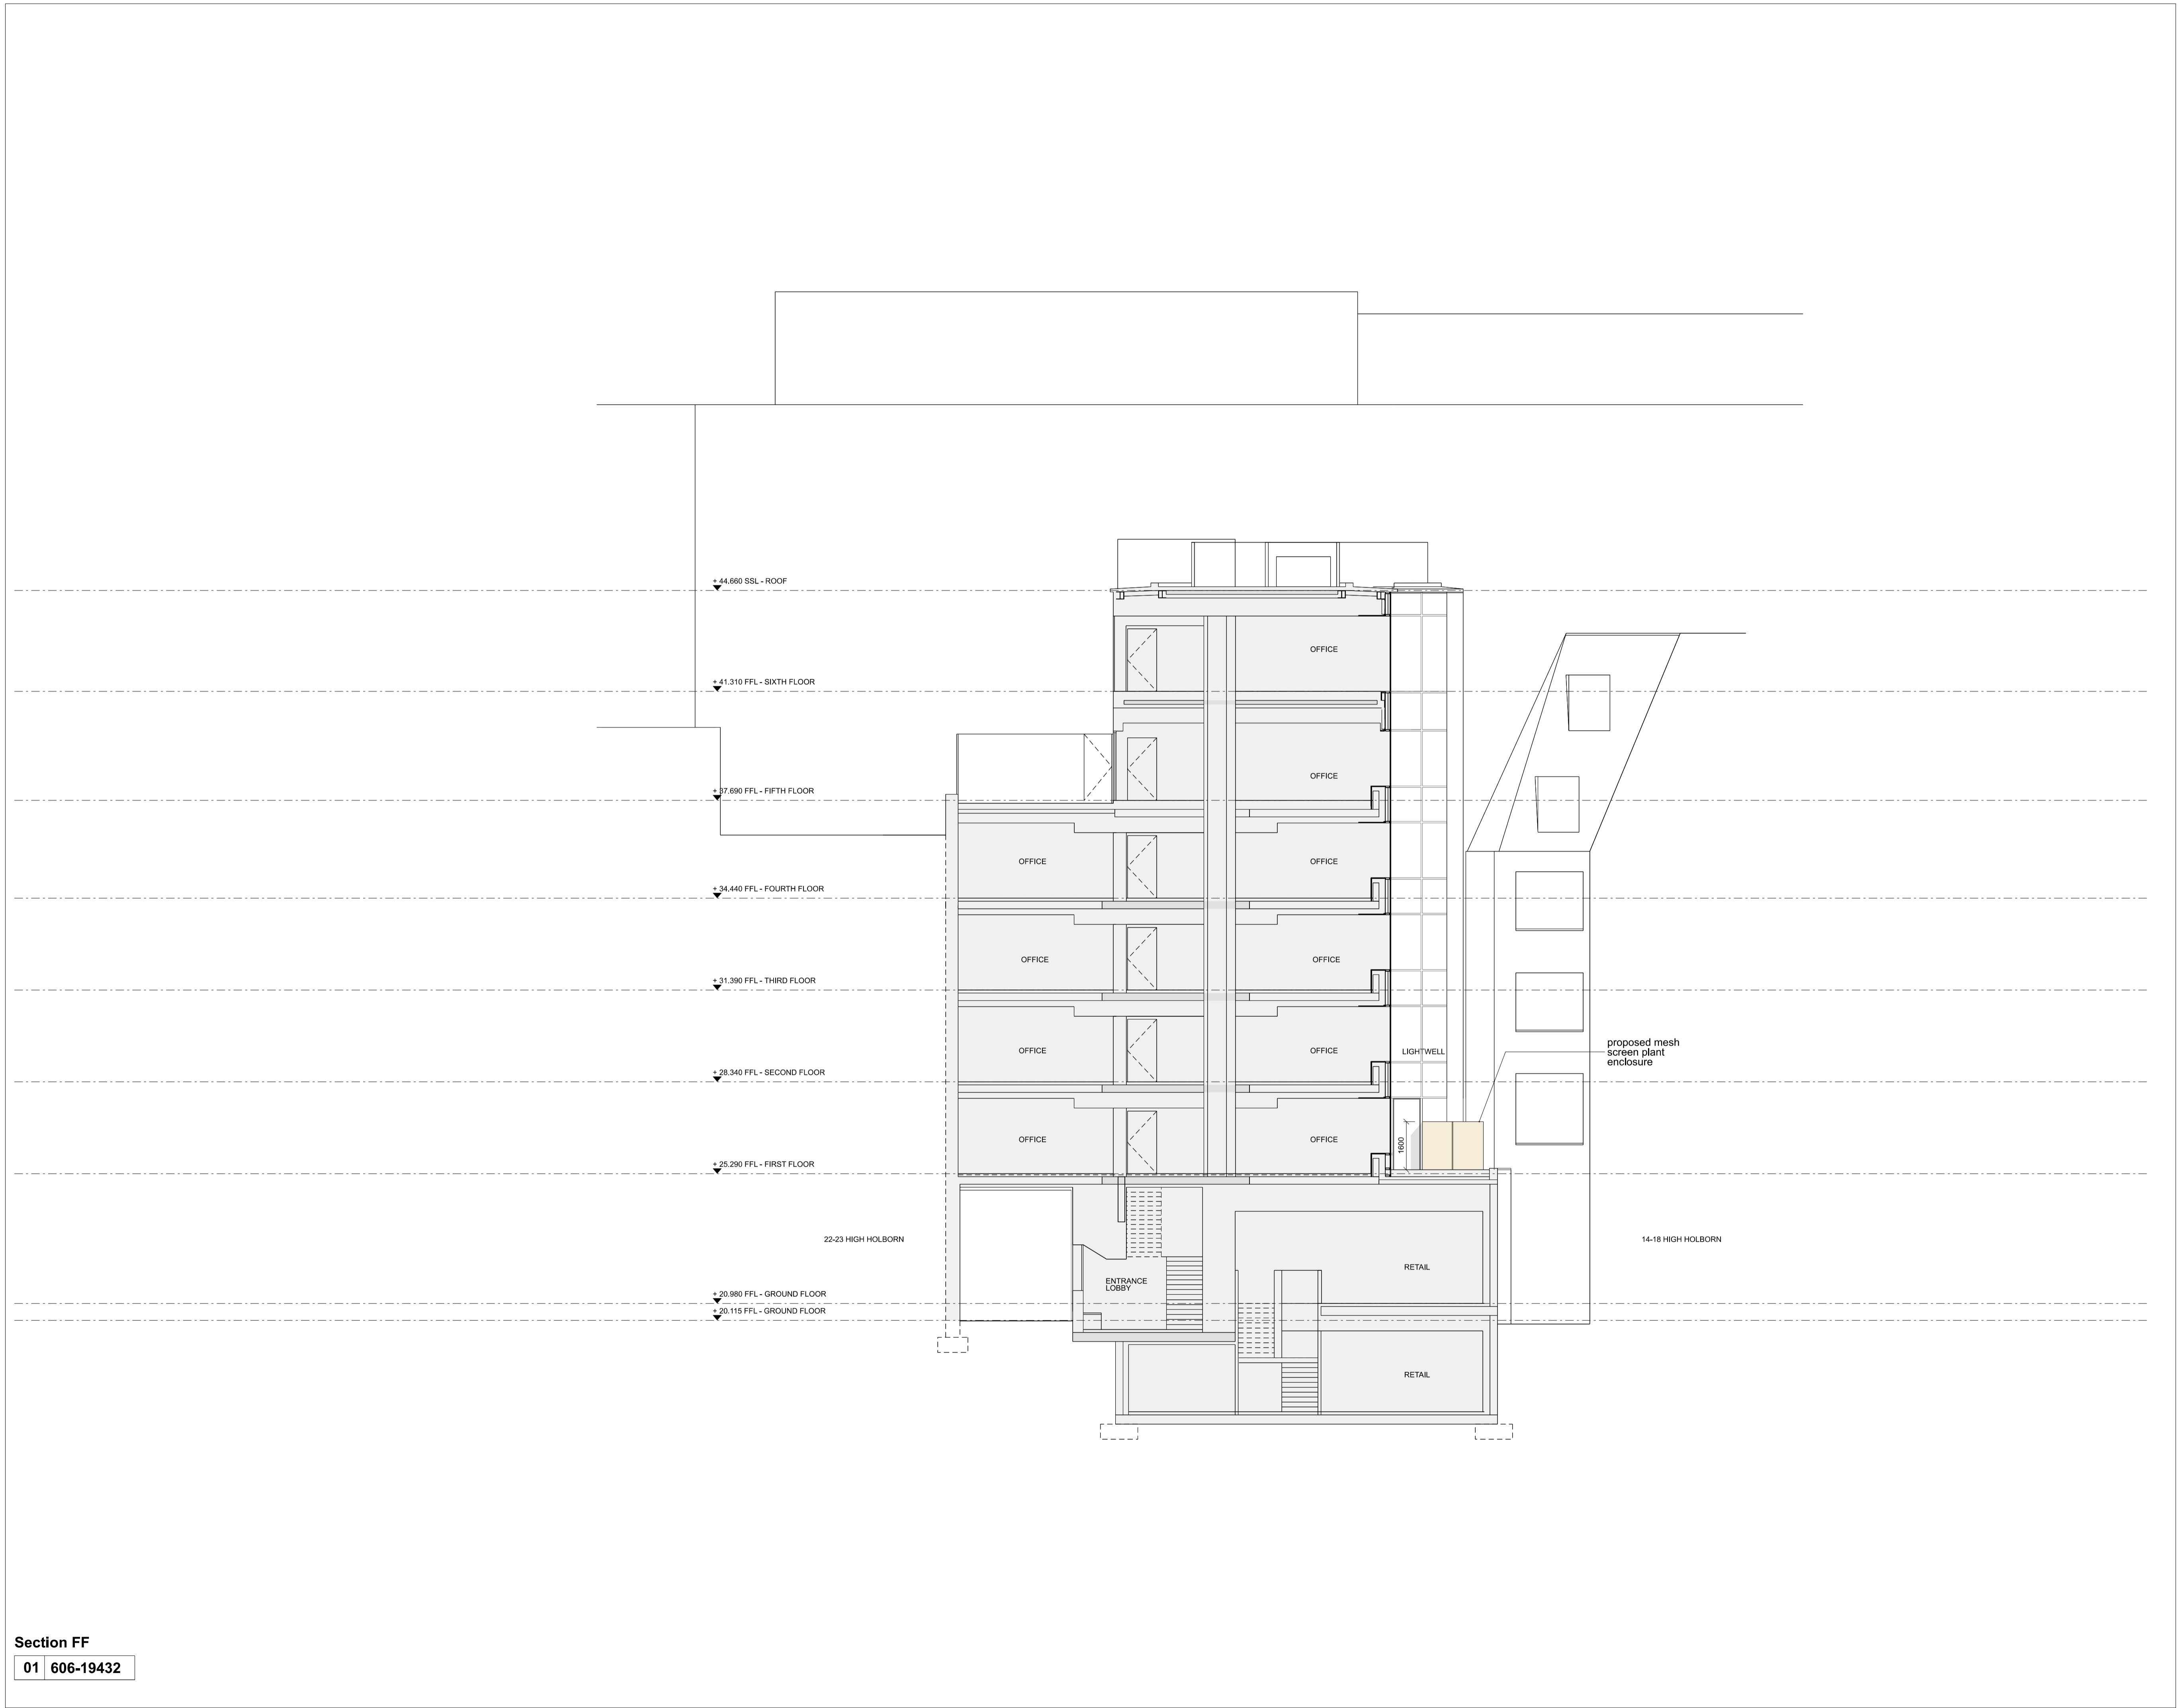

Section FF
 01 606-19432

REVISIONS

| REV | DATE | DESCRIPTION |
|-----|----------|--------------------------------------|
| PL1 | 06.08.19 | Plant Enclosure Planning Application |

KEY PLAN

STATUS
 PLANNING

MICA
 123 Camden High Street London NW1 7JR
 T: 020 7284 1727 F: 020 7267 7626
 info@micaarchitects.com www.micaarchitects.com

JOB
THE HONOURABLE SOCIETY OF GRAY'S INN
 19-21 HIGH HOLBORN

TITLE
PROPOSED
 SECTION F - F

DRG #
606-MICA-XX-00-DR-A-19532 PL1

| CHECKED | DRAWN | SCALE | SIZE | REV/DATE |
|---------|-------|-------|------|----------|
| DB | MM | 1:100 | A1 | 06.08.19 |