


0 METRIC SCALE 1:10 ON A3

— 500mm

– 1000mm

INTERNALLY VIEWED

SCALE 1:10 ON A3

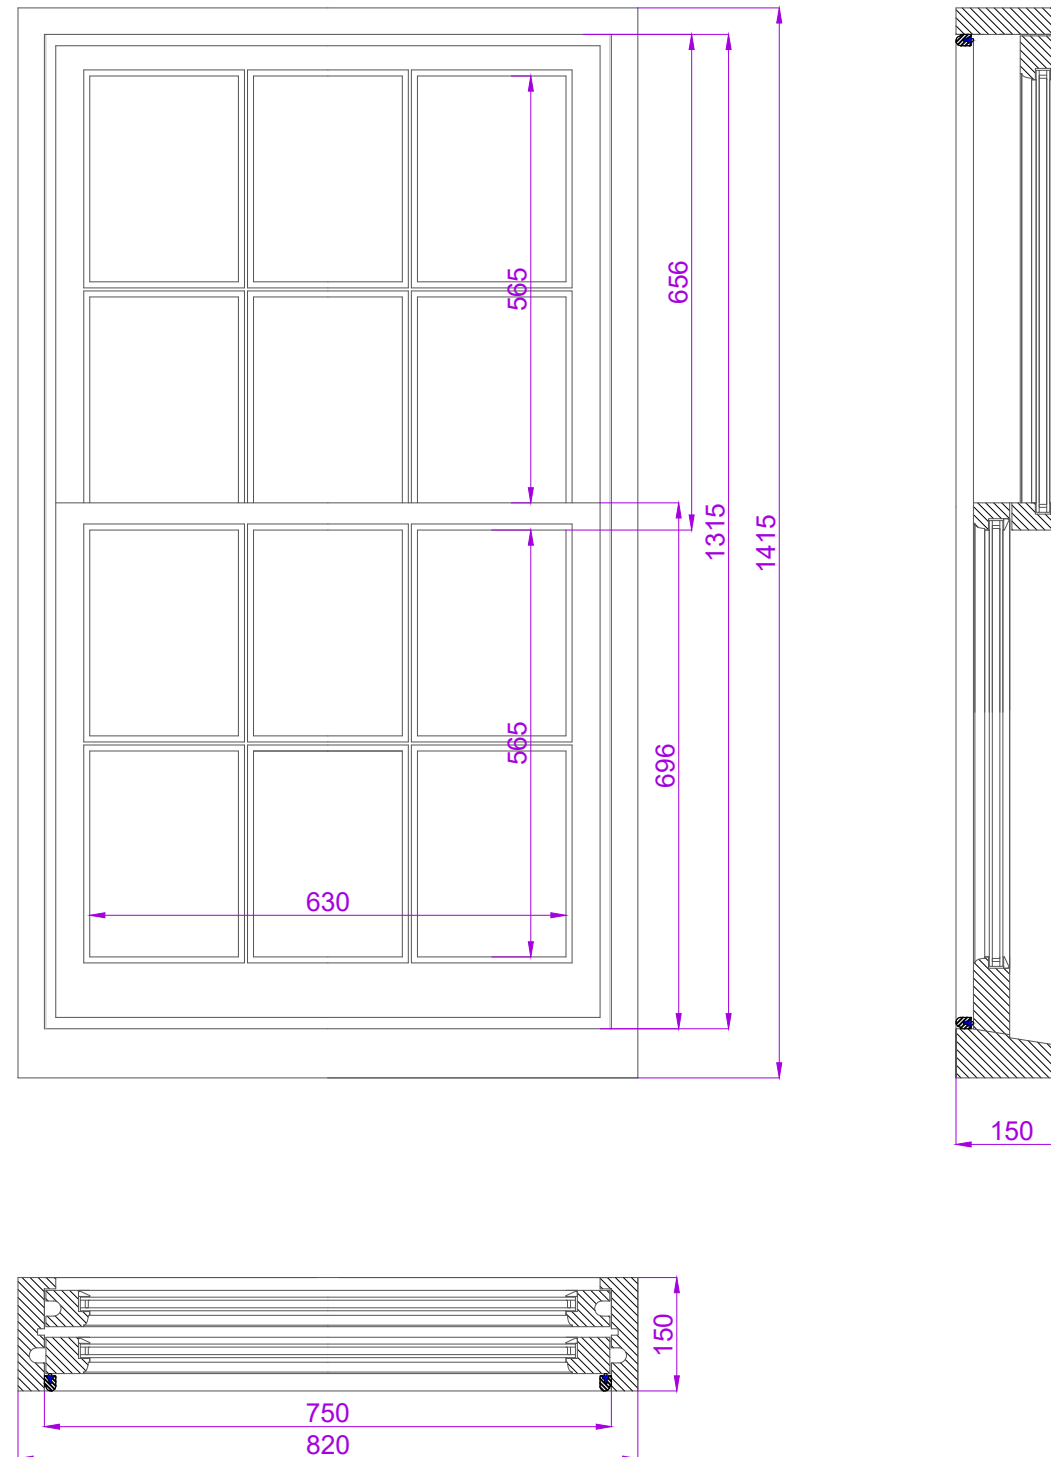

BLADES

JOB NO: 33358

SHEET 1 OF 3

Drawn by	C JEWISS
Scale	1:10 at A3
Issue No	01
Date:	AUG 2019

Material: See sheet 1

Finish - Int:See sheet 1 Ext:See sheet 1

Cill Finish:

Glass - See sheet 1


The Sash Window Workshop
4 Kiln lane,
Bracknell,
Berkshire RG12 1NA
tel: +44 (0)1344 868668
fax: +44 (0)1344 868858
email: jewisss@sashwindow.com

ITEM 1

0 METRIC SCALE 1:1 ON A3

50mm

100mm

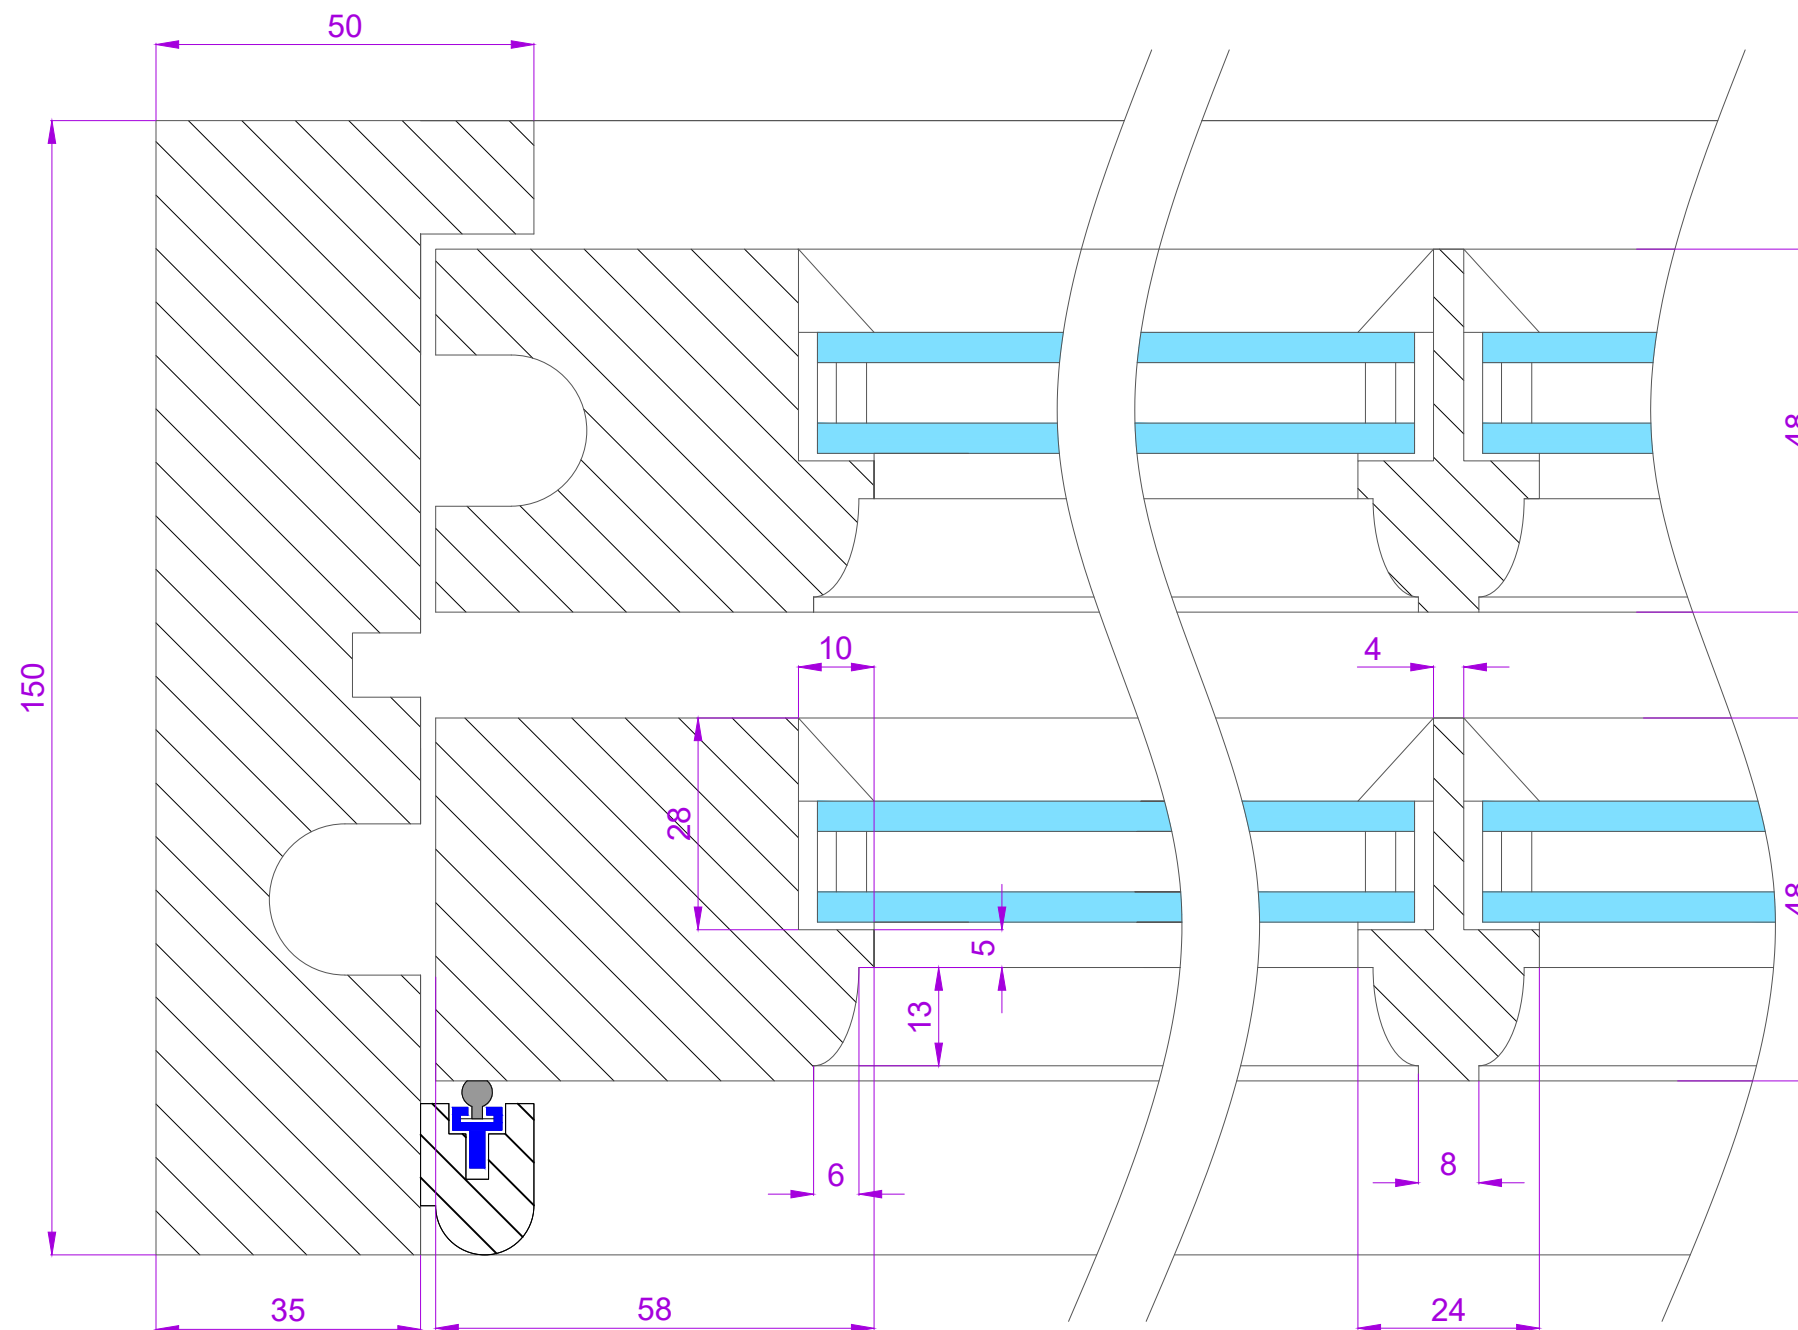

SECTION THROUGH FRAME
JAMB AND GLAZING BAR
SCALE 1:1 ON A3

BLADES

JOB NO: 33358

SHEET 2 OF 3

Drawn by	C JEWISS
Scale	1:1 at A3
Issue No	01B
Date:	AUG 2019

Material: See sheet 1

Finish - Int:See sheet 1
Ext:See sheet 1



Cill Finish:

Glass - See sheet 1

The Sash Window Workshop
4 Kiln lane,
Bracknell,
Berkshire RG12 1NA
tel: +44 (0)1344 868668
fax: +44 (0)1344 868858
email: jewissc@sashwindow.com

ITEMS 1 & 4

BLADES		Material: See sheet 1			The Sash Window Workshop 4 Kiln lane, Bracknell, Berkshire RG12 1NA tel: +44 (0)1344 868668 fax: +44 (0)1344 868858 email: jewissc@sashwindow.com	ITEMS 1, 2, 3, 4 & 6
JOB NO: 33358		Finish - Int:See sheet 1 Ext:See sheet 1				
SHEET 3 OF 3		Cill Finish:				
Drawn by Scale Issue No Date:		C JEWISS 1:1 at A3 01B AUG 2019 Glass - See sheet 1				

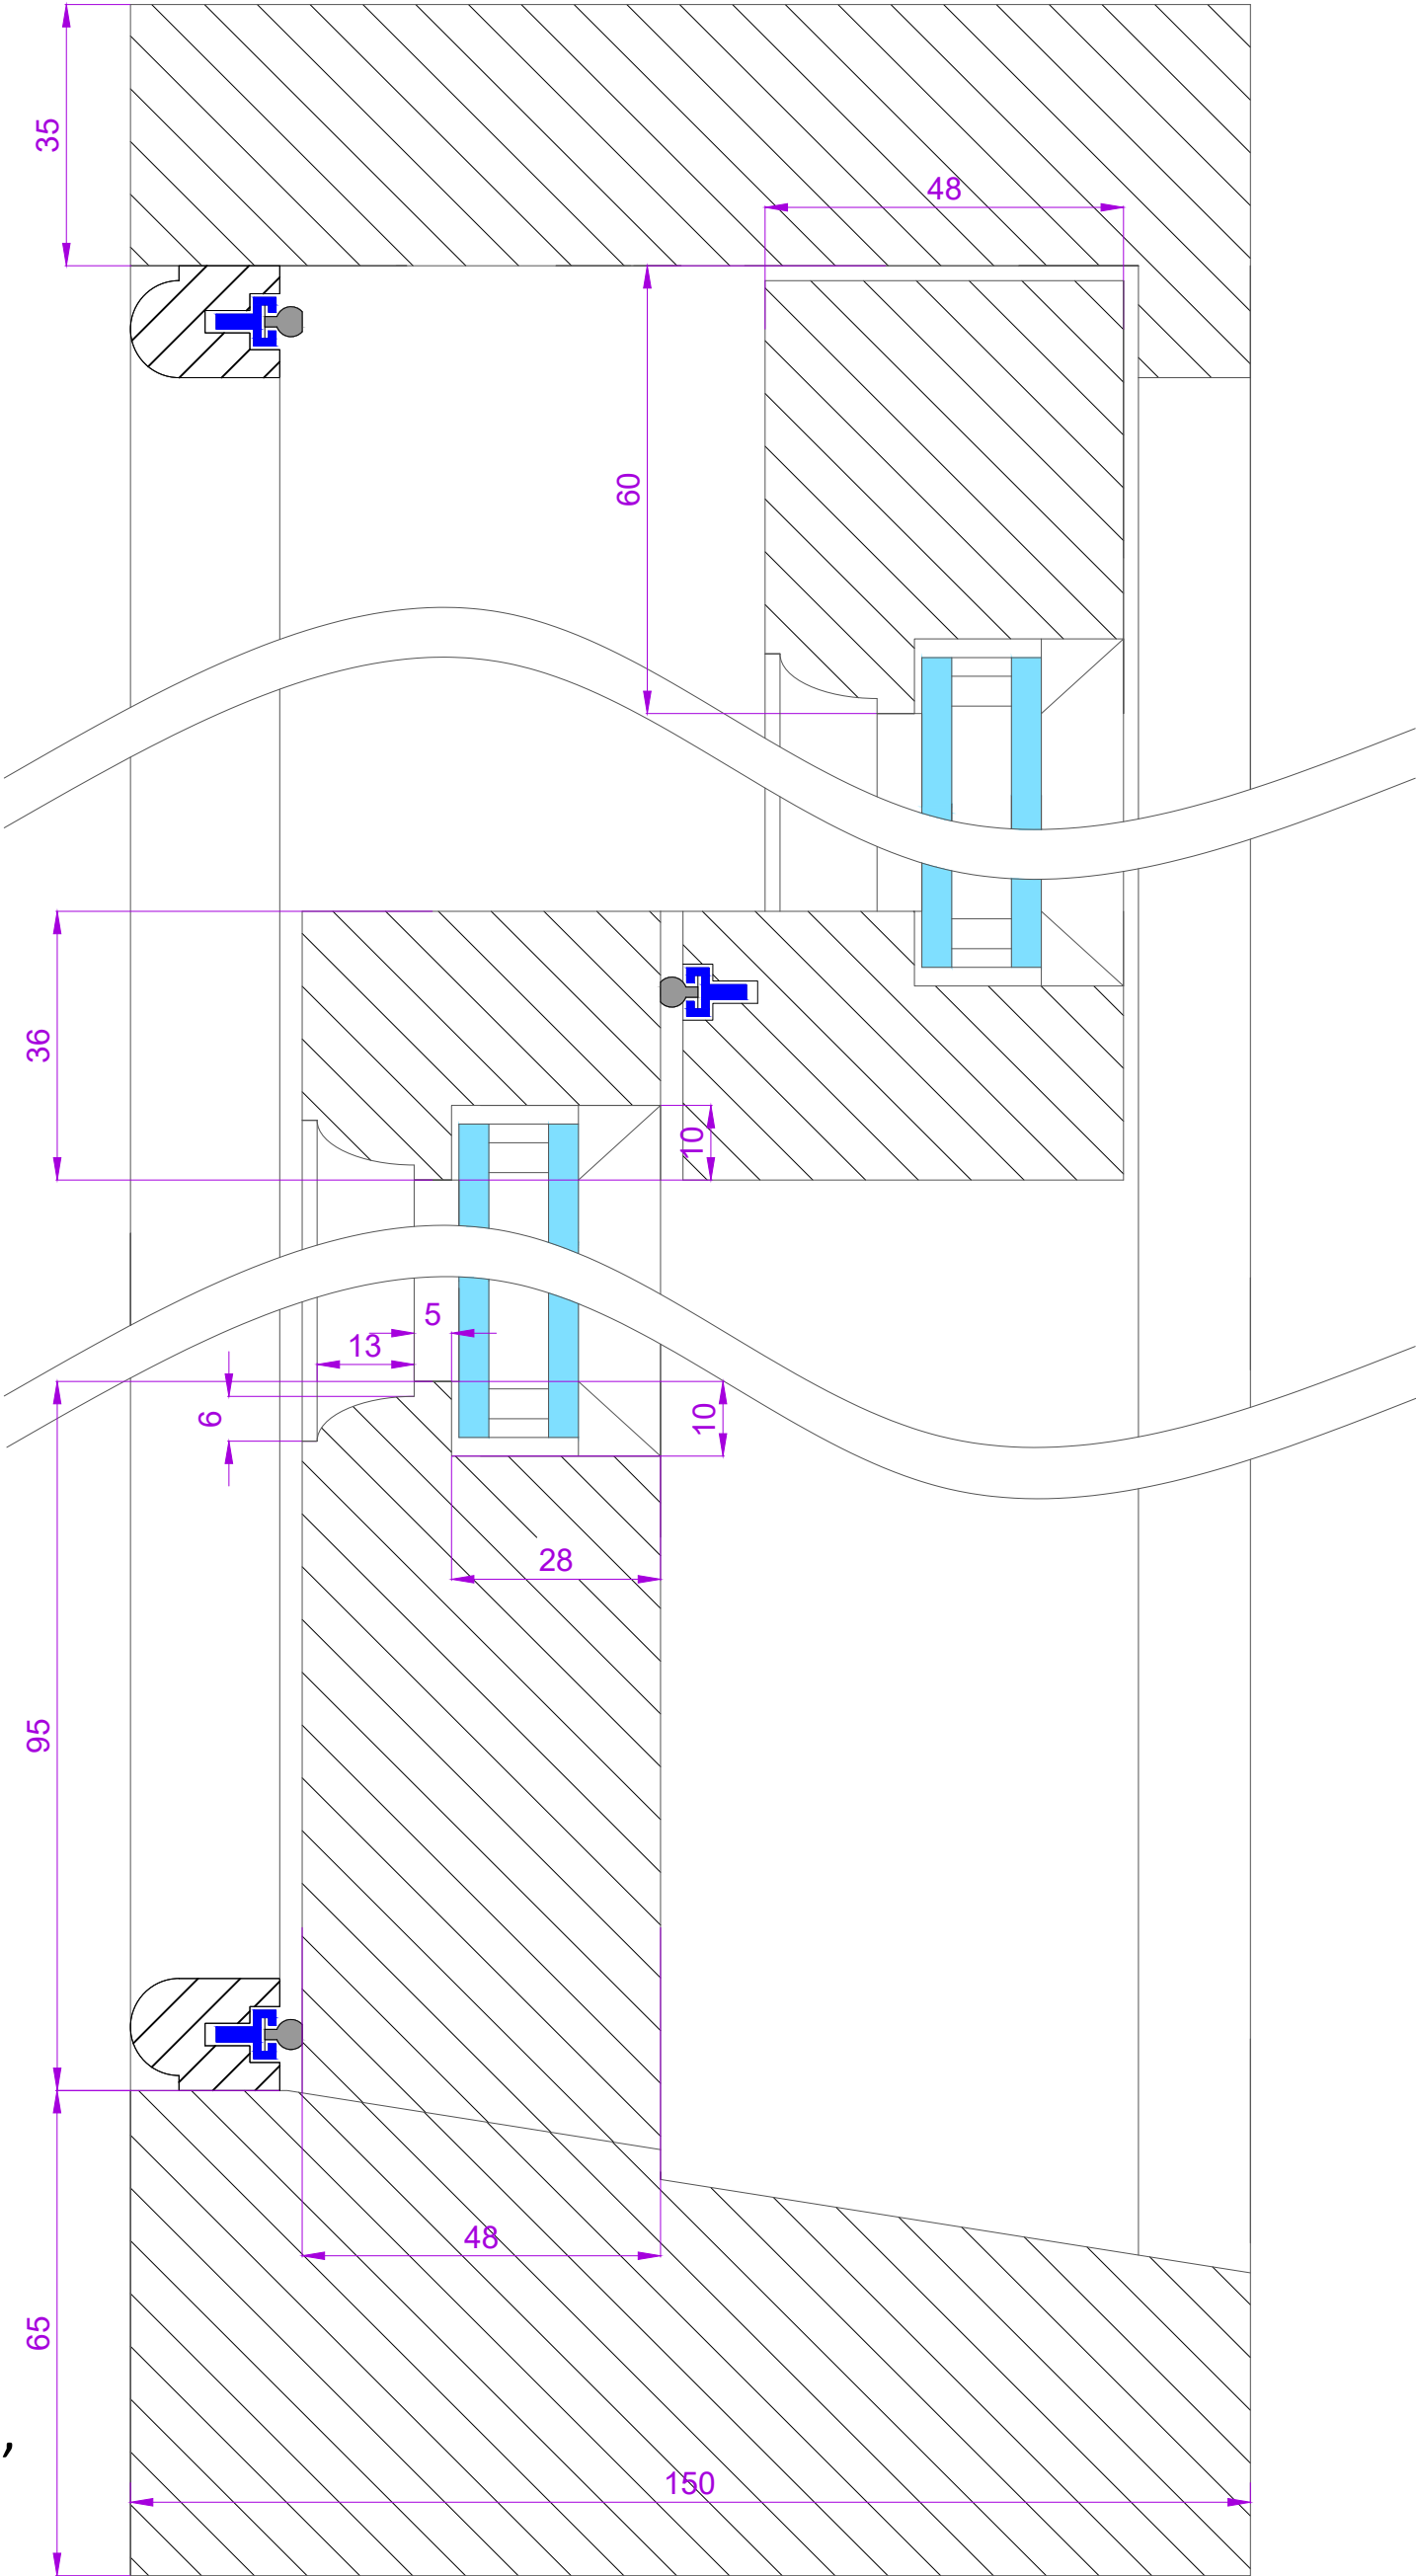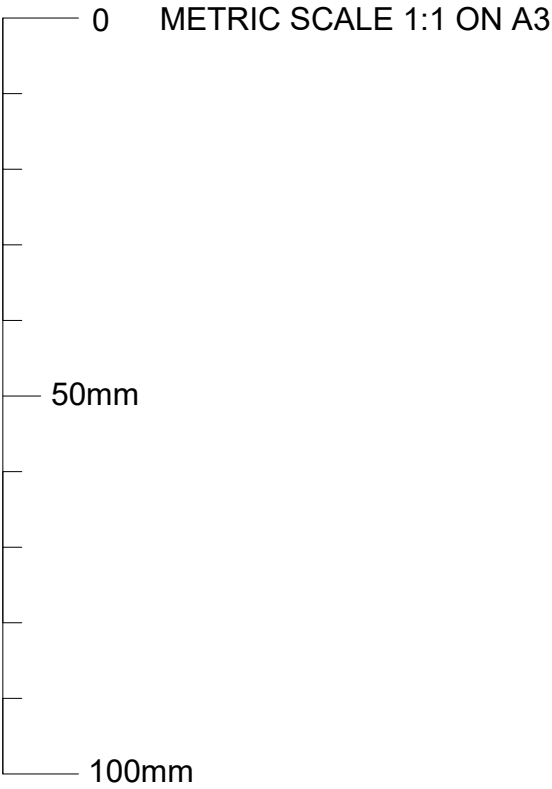

SECTION THROUGH HEAD,
MEETING RAILAND CILL
SCALE 1:1 ON A3