

**BLADES**

JOB NO: 33358

SHEET 1 OF 3

Drawn by	C JEWISS
Scale	1:10 at A3
Issue No	01
Date:	AUG 2019

Material: See sheet 1

Finish - Int:See sheet 1  
Ext:See sheet 1

Cill Finish:

Glass - See sheet 1

The Sash Window Workshop  
4 Kiln lane,  
Bracknell,  
Berkshire RG12 1NA  
tel: +44 (0)1344 868668  
fax: +44 (0)1344 868858  
email: jewissc@sashwindow.com



**INTERNALLY VIEWED**

SCALE 1:10 ON A3

0 METRIC SCALE 1:10 ON A3

500mm

1000mm

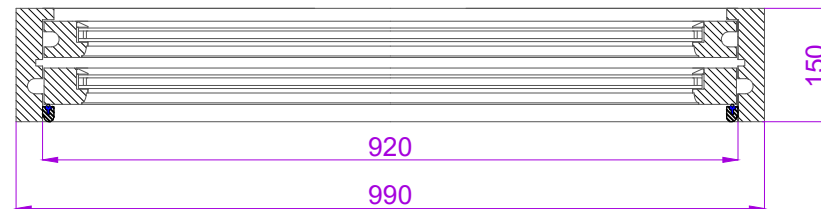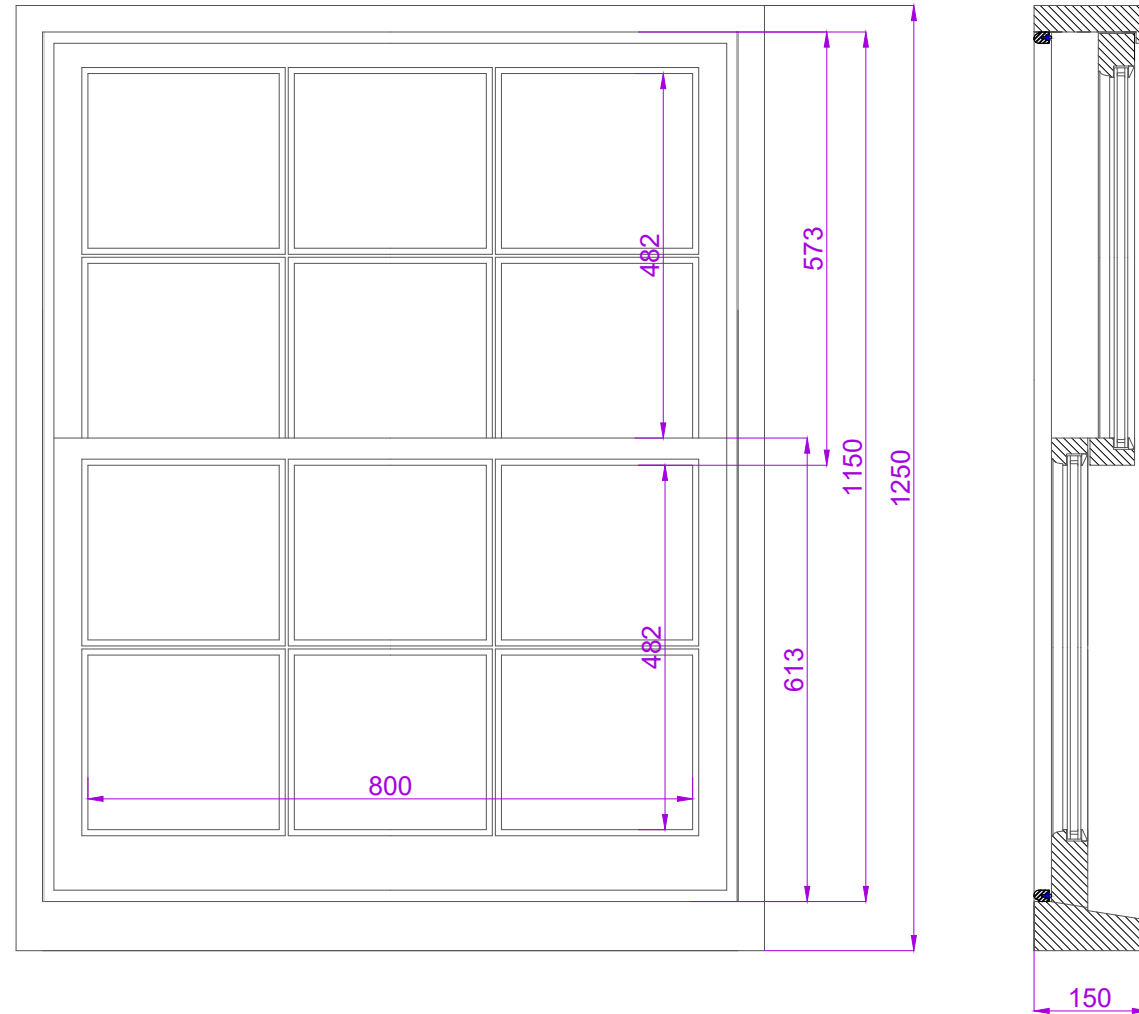


**ITEM 4**

0 METRIC SCALE 1:1 ON A3

50mm

100mm

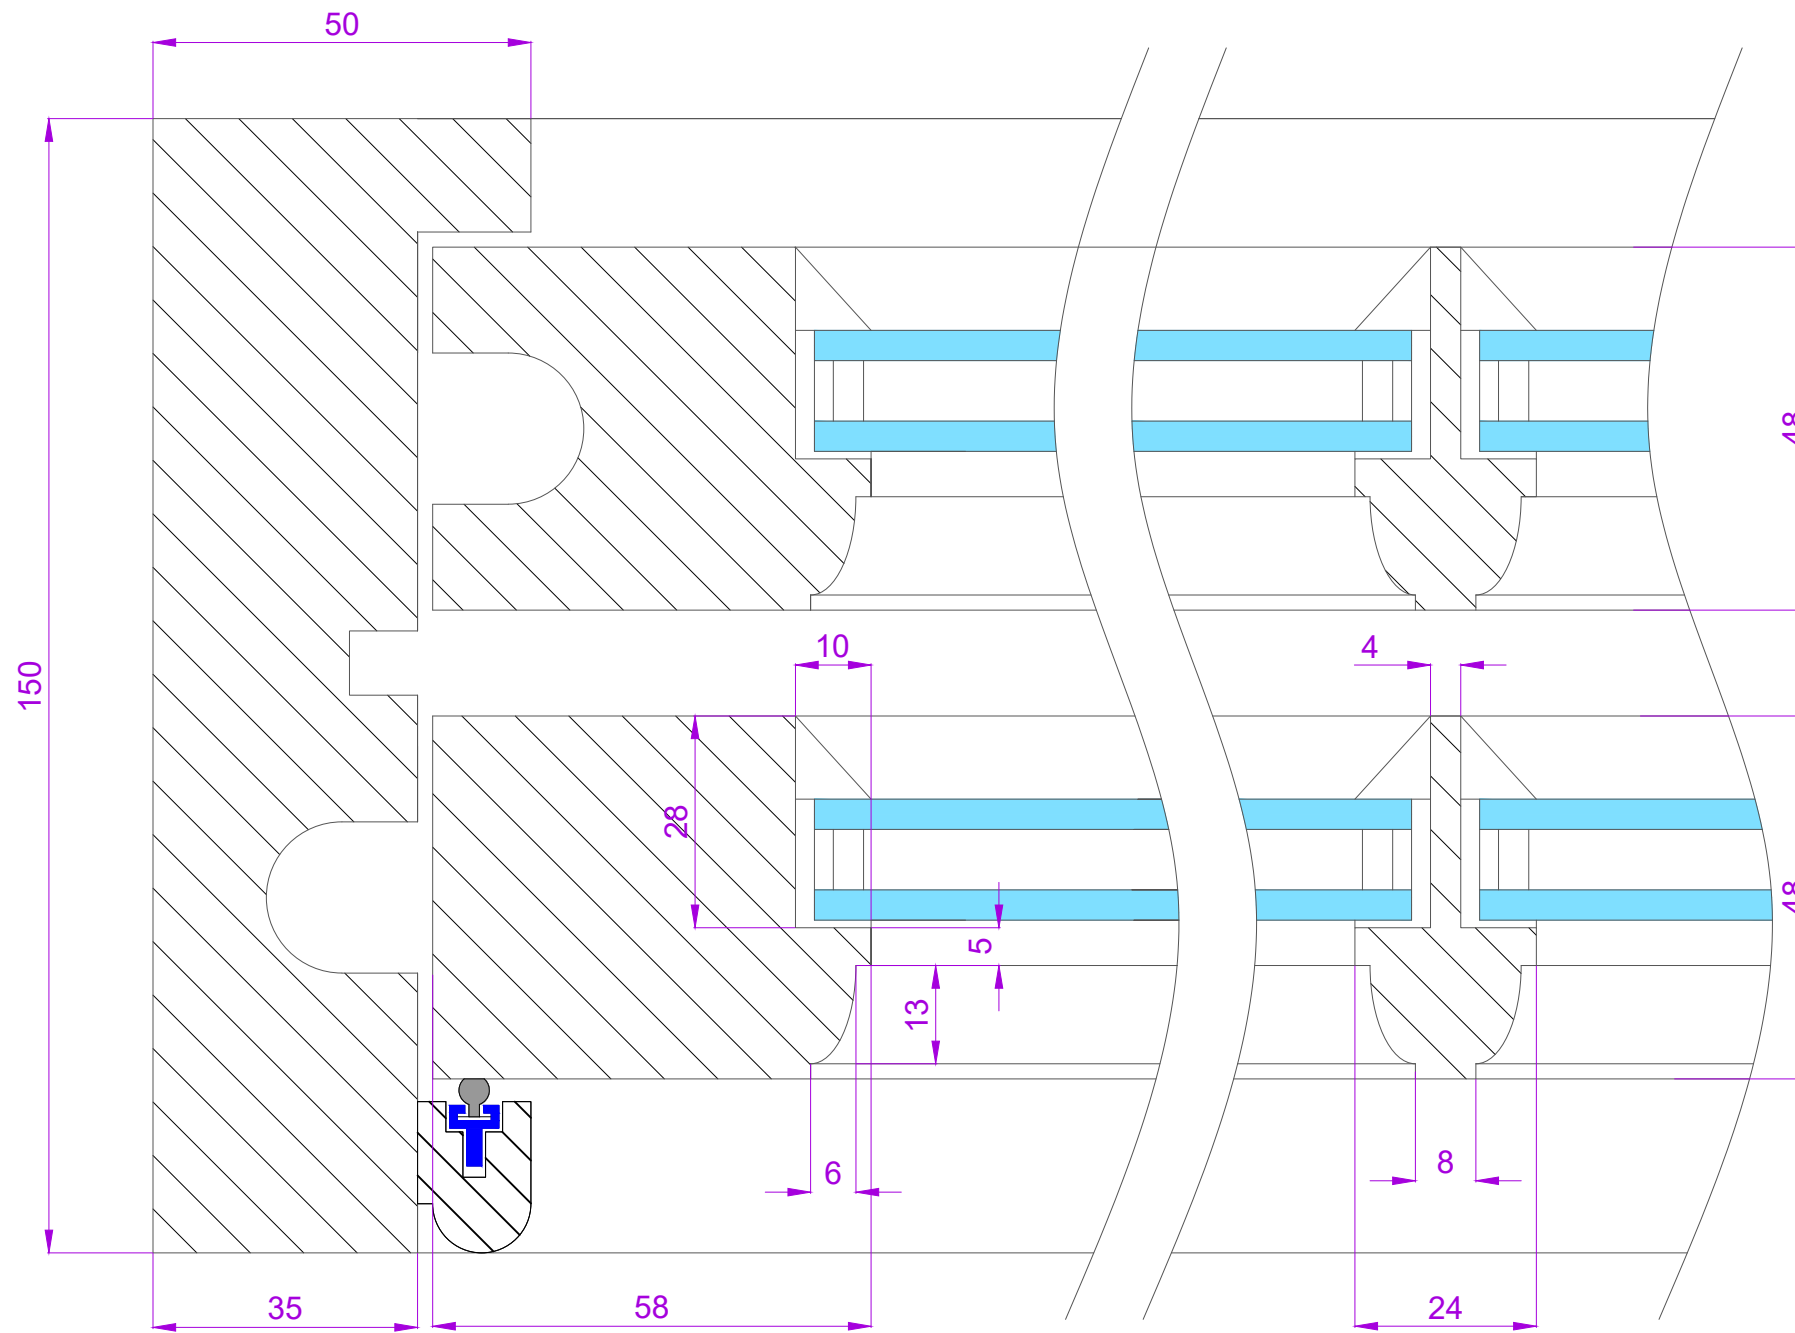

**SECTION THROUGH FRAME  
JAMB AND GLAZING BAR  
SCALE 1:1 ON A3**

## BLADES

JOB NO: 33358

SHEET 2 OF 3

Drawn by	C JEWISS
Scale	1:1 at A3
Issue No	01B
Date:	AUG 2019

Material: See sheet 1

Finish - Int:See sheet 1  
Ext:See sheet 1

Cill Finish:

Glass - See sheet 1

The Sash Window Workshop  
4 Kiln lane,  
Bracknell,  
Berkshire RG12 1NA  
tel: +44 (0)1344 868668  
fax: +44 (0)1344 868858  
email: jewissc@sashwindow.com


## ITEMS 1 & 4

<b>BLADES</b>		Material: See sheet 1	The Sash Window Workshop 4 Kiln lane, Bracknell, Berkshire RG12 1NA tel: +44 (0)1344 868668 fax: +44 (0)1344 868858 email: jewissc@sashwindow.com	<b>ITEMS</b> 1, 2, 3, 4 & 6
JOB NO: 33358		Finish - Int:See sheet 1 Ext:See sheet 1		
SHEET 3 OF 3		Cill Finish: Glass - See sheet 1		
Drawn by Scale Issue No Date:	C JEWISS 1:1 at A3 01B AUG 2019			

0 METRIC SCALE 1:1 ON A3

50mm

100mm

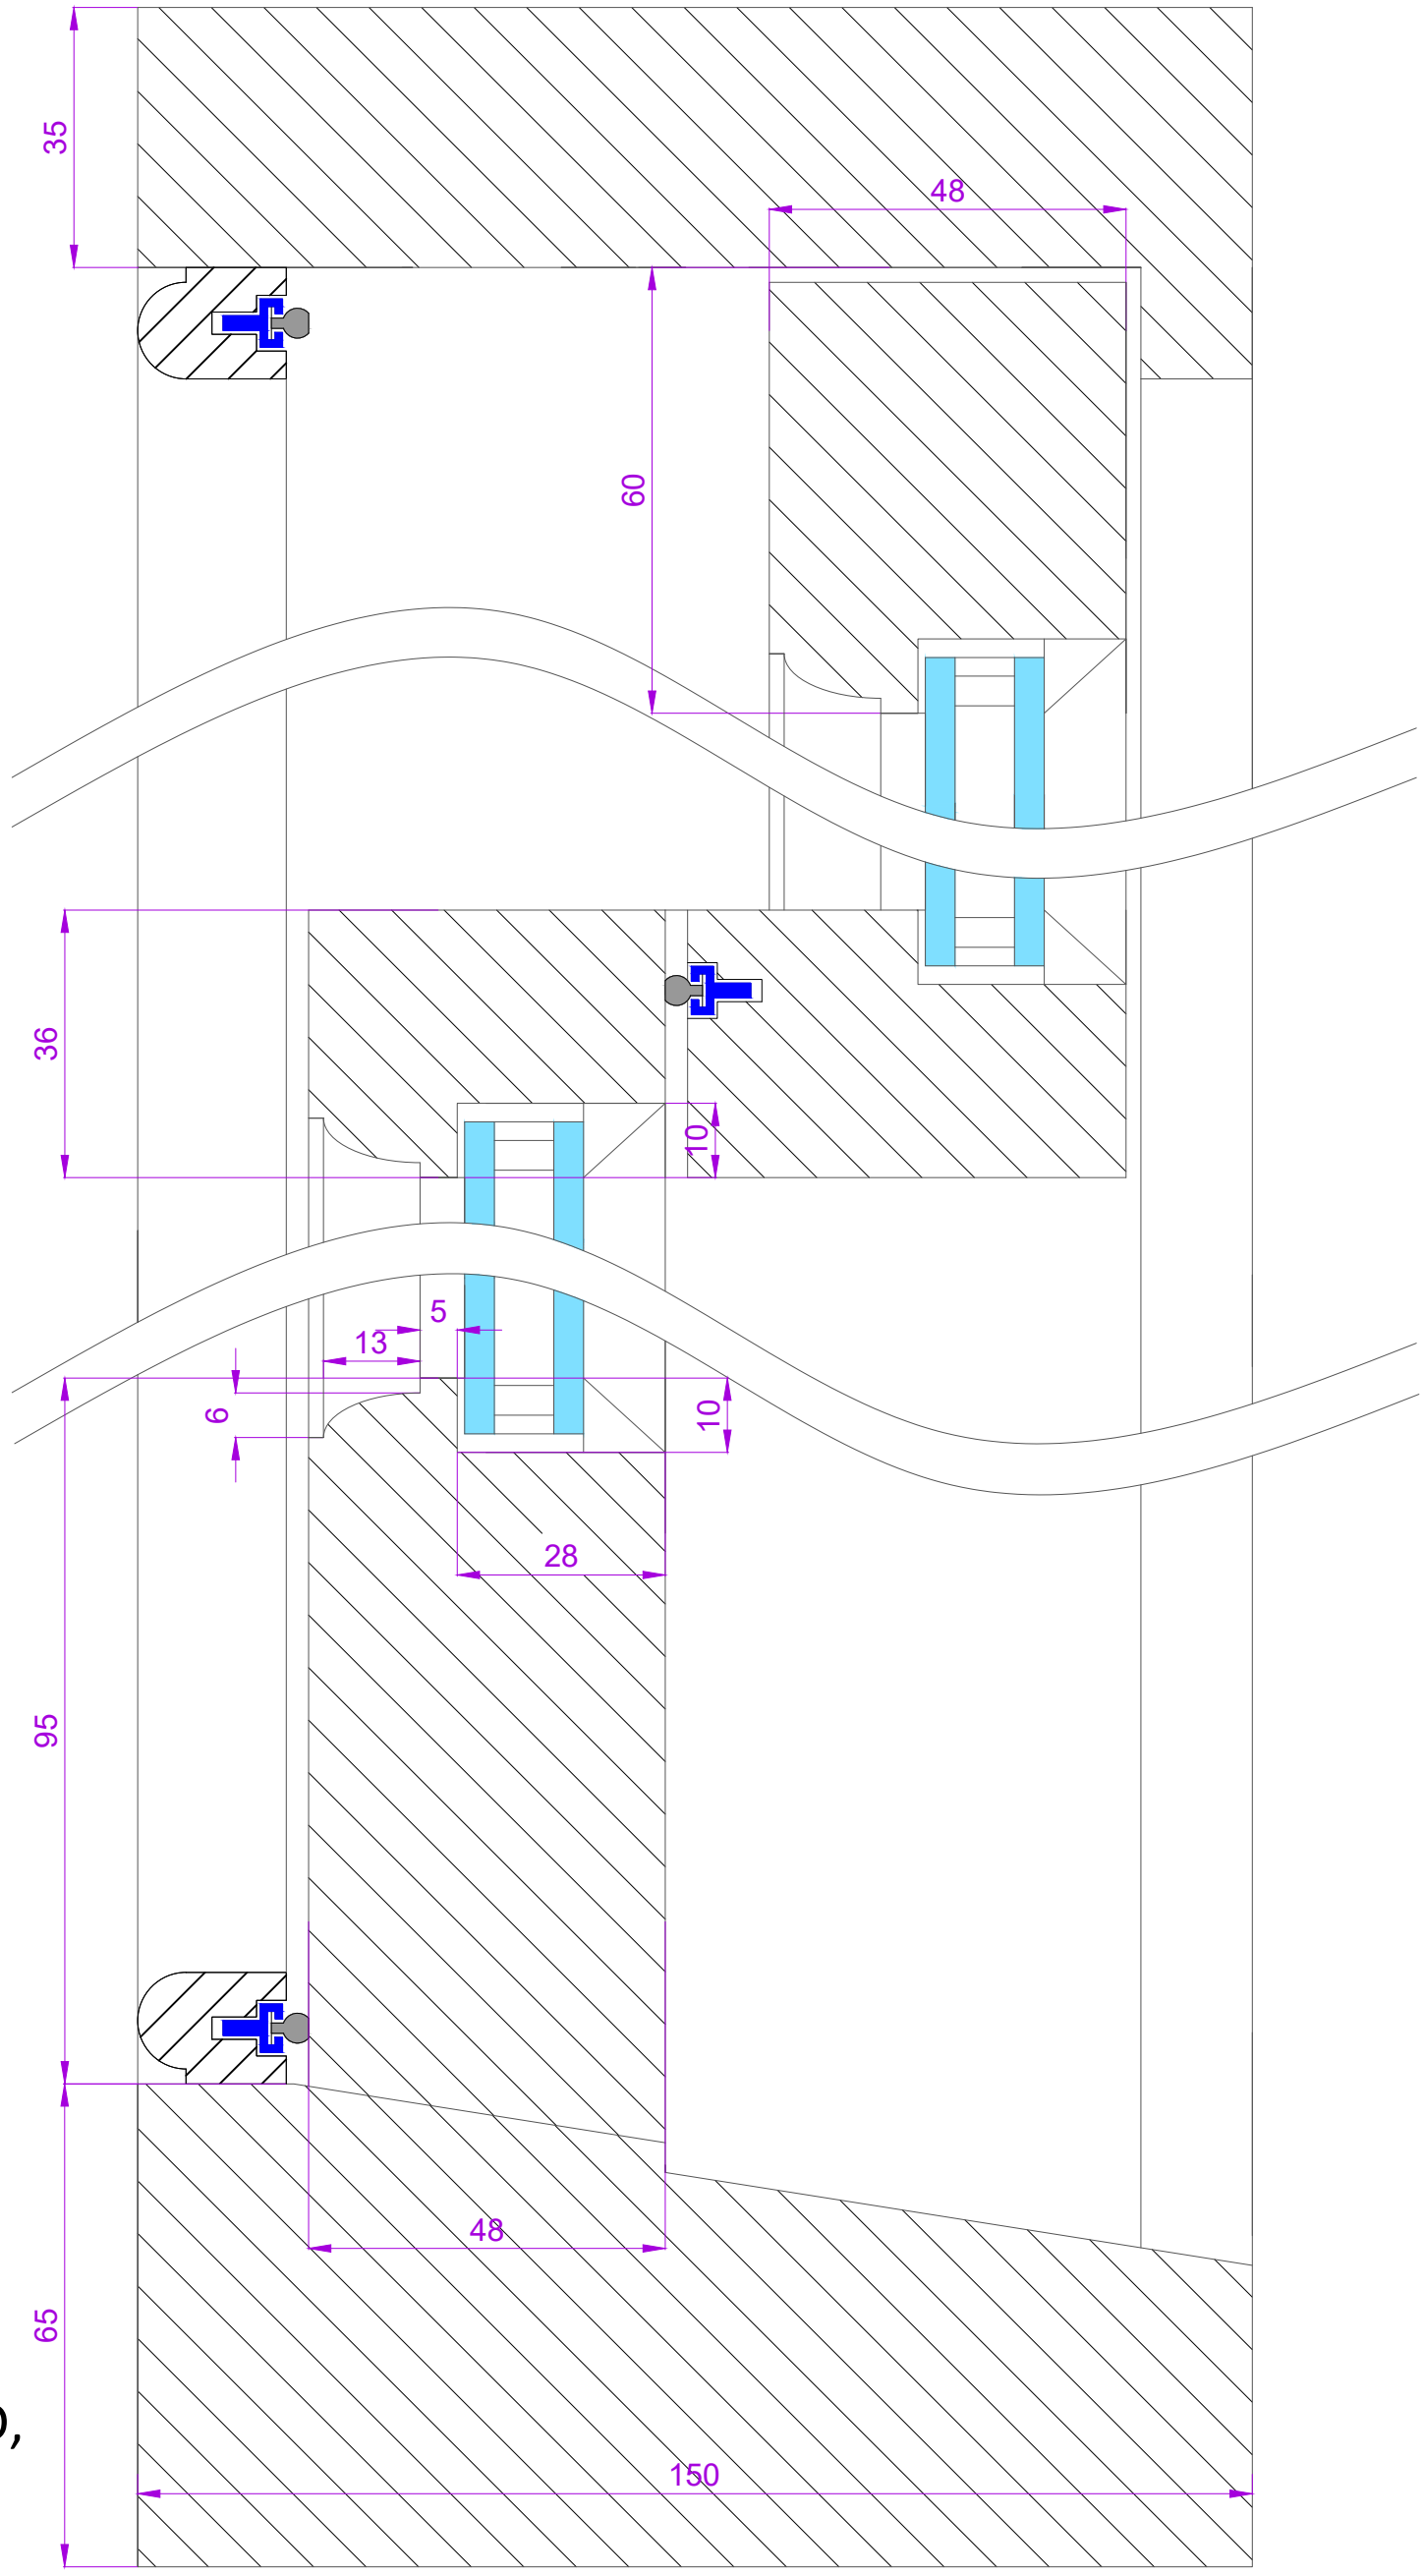

**SECTION THROUGH HEAD,  
MEETING RAILAND CILL**  
SCALE 1:1 ON A3