


0 METRIC SCALE 1:10 ON A3

500mm

1000mm

INTERNALLY VIEWED

SCALE 1:10 ON A3

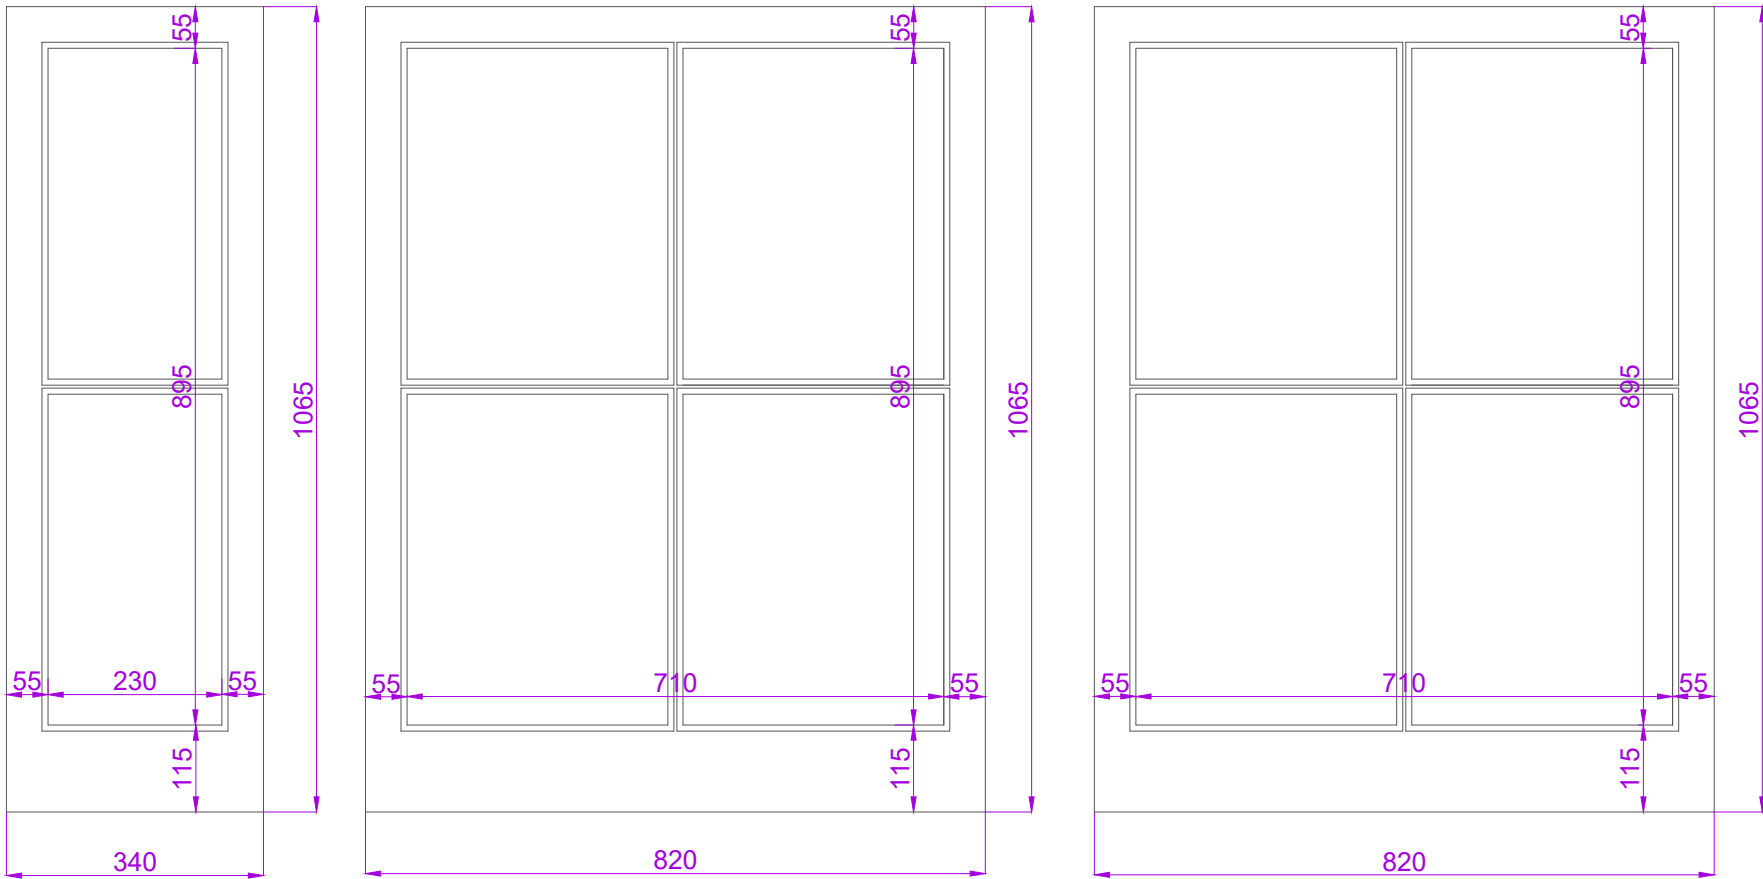

BLADES

JOB NO: 33358

SHEET 1 OF 2

Drawn by	C JEWISS
Scale	1:10 at A3
Issue No	01
Date:	AUG 2019

Material: See sheet 1

Finish - Int:See sheet 1
Ext:See sheet 1

Cill Finish:
Glass - See sheet 1

The Sash Window Workshop
4 Kiln lane,
Bracknell,
Berkshire RG12 1NA
tel: +44 (0)1344 868668
fax: +44 (0)1344 868858
email: jewissc@sashwindow.com


ITEM 5

0 METRIC SCALE 1:1 ON A3


50mm

100mm


SECTION THROUGH SASH
STILE
SCALE 1:1 ON A3

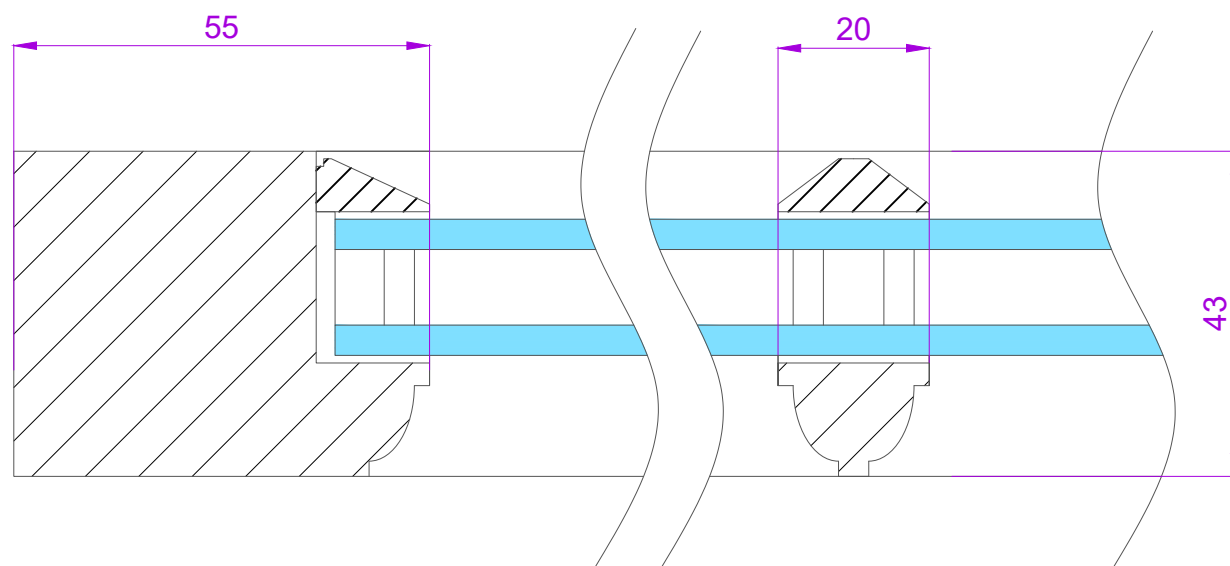

SECTION THROUGH SASH
BOTTOM RAIL
SCALE 1:1 ON A3

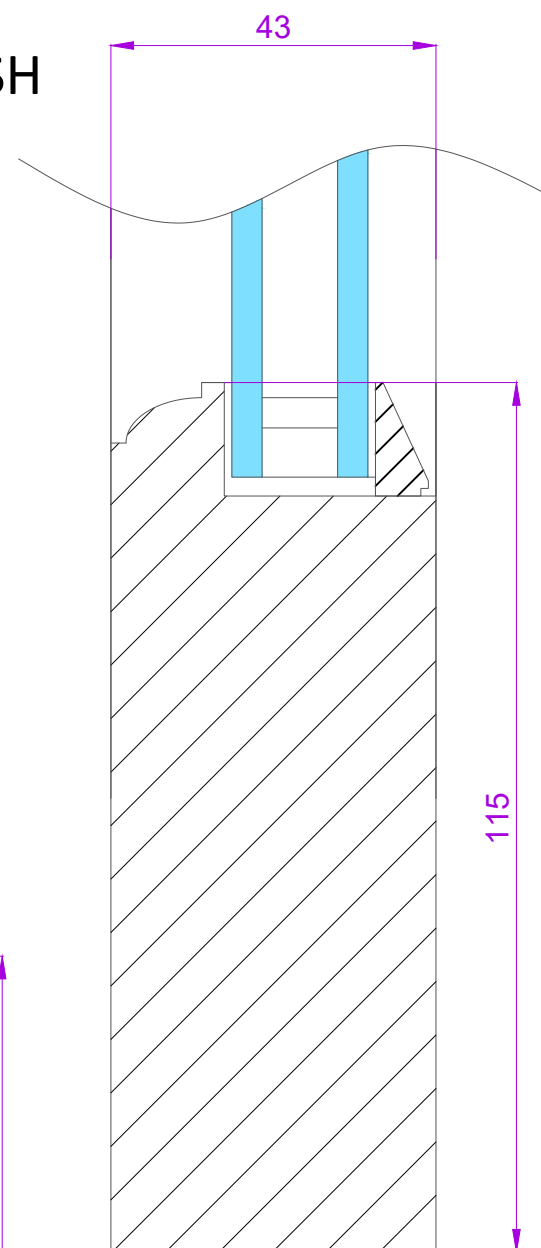

SECTION THROUGH SASH HEAD
SCALE 1:1 ON A3

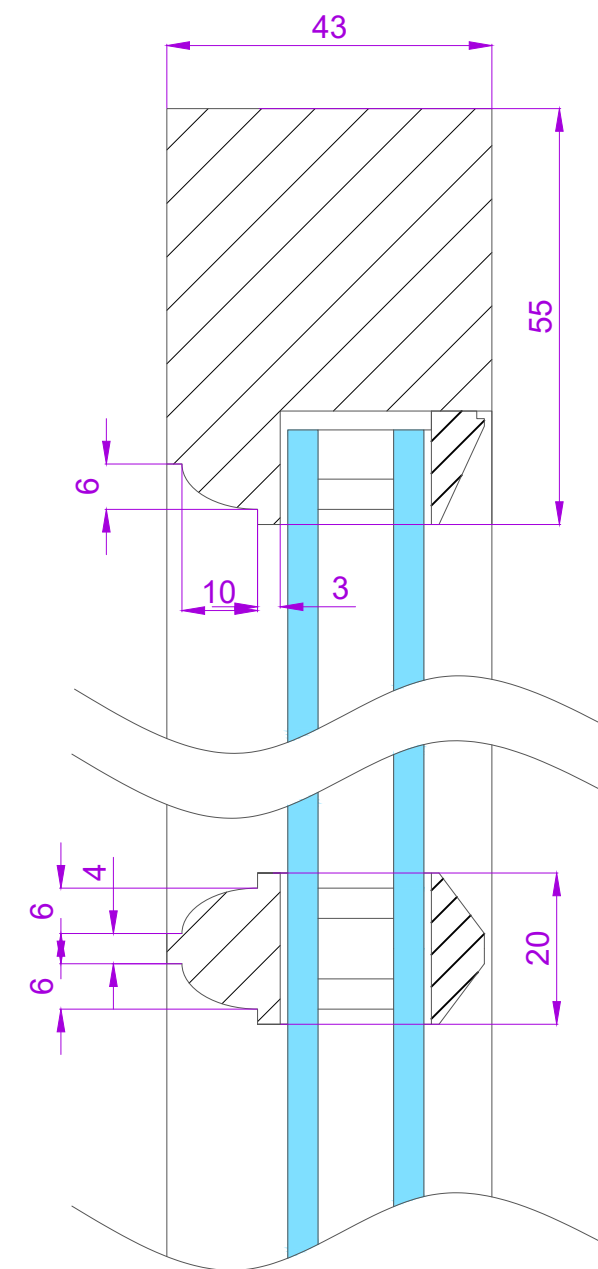

BLADES

JOB NO: 33358

SHEET 2 OF 2

Drawn by	C JEWISS
Scale	1:1 at A3
Issue No	01
Date:	AUG 2019

Material: See sheet 1

Finish - Int:See sheet 1
Ext:See sheet 1

Cill Finish:

Glass - See sheet 1

The Sash Window Workshop
4 Kiln lane,
Bracknell,
Berkshire RG12 1NA
tel: +44 (0)1344 868668
fax: +44 (0)1344 868858
email: jewissc@sashwindow.com

ITEM 5