




INTERARCH  
11000 Airium Way, Suite 100,  
Mt. Laurel, NJ 08054  
856.439.9000  
Fax: 856.439.9005

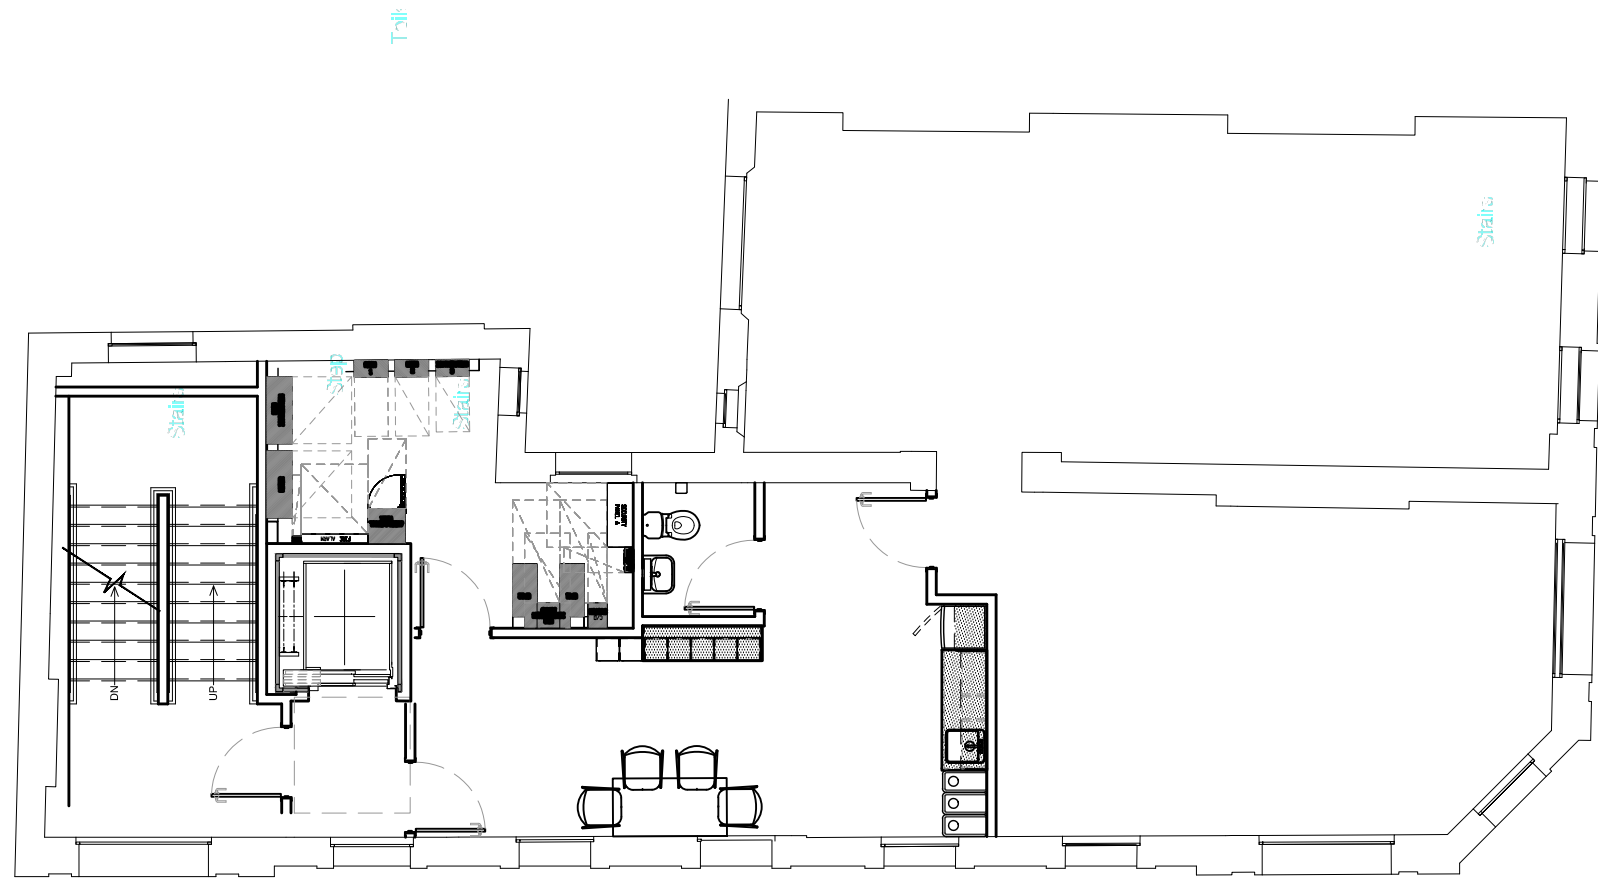

① PROPOSED SECOND FLOOR AREA

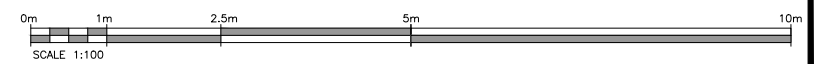

DATE SIGNATURE

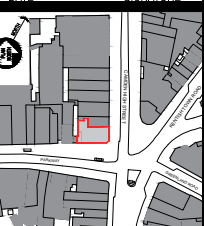

ISSUE OR REVISIONS

#	DATE	DESCRIPTION	BY	DT
1	09/05/19	ISSUED		PM

**METRO BANK**  
UNITED KINGDOM  
CAMDEN (191)  
189-191 CAMDEN HIGH STREET  
CAMDEN TOWN, LONDON NW1 UK

PROJECT NO.	REV. NO.	DATE	DESCRIPTION
18028.00	A1.3	09/05/19	ISSUED