




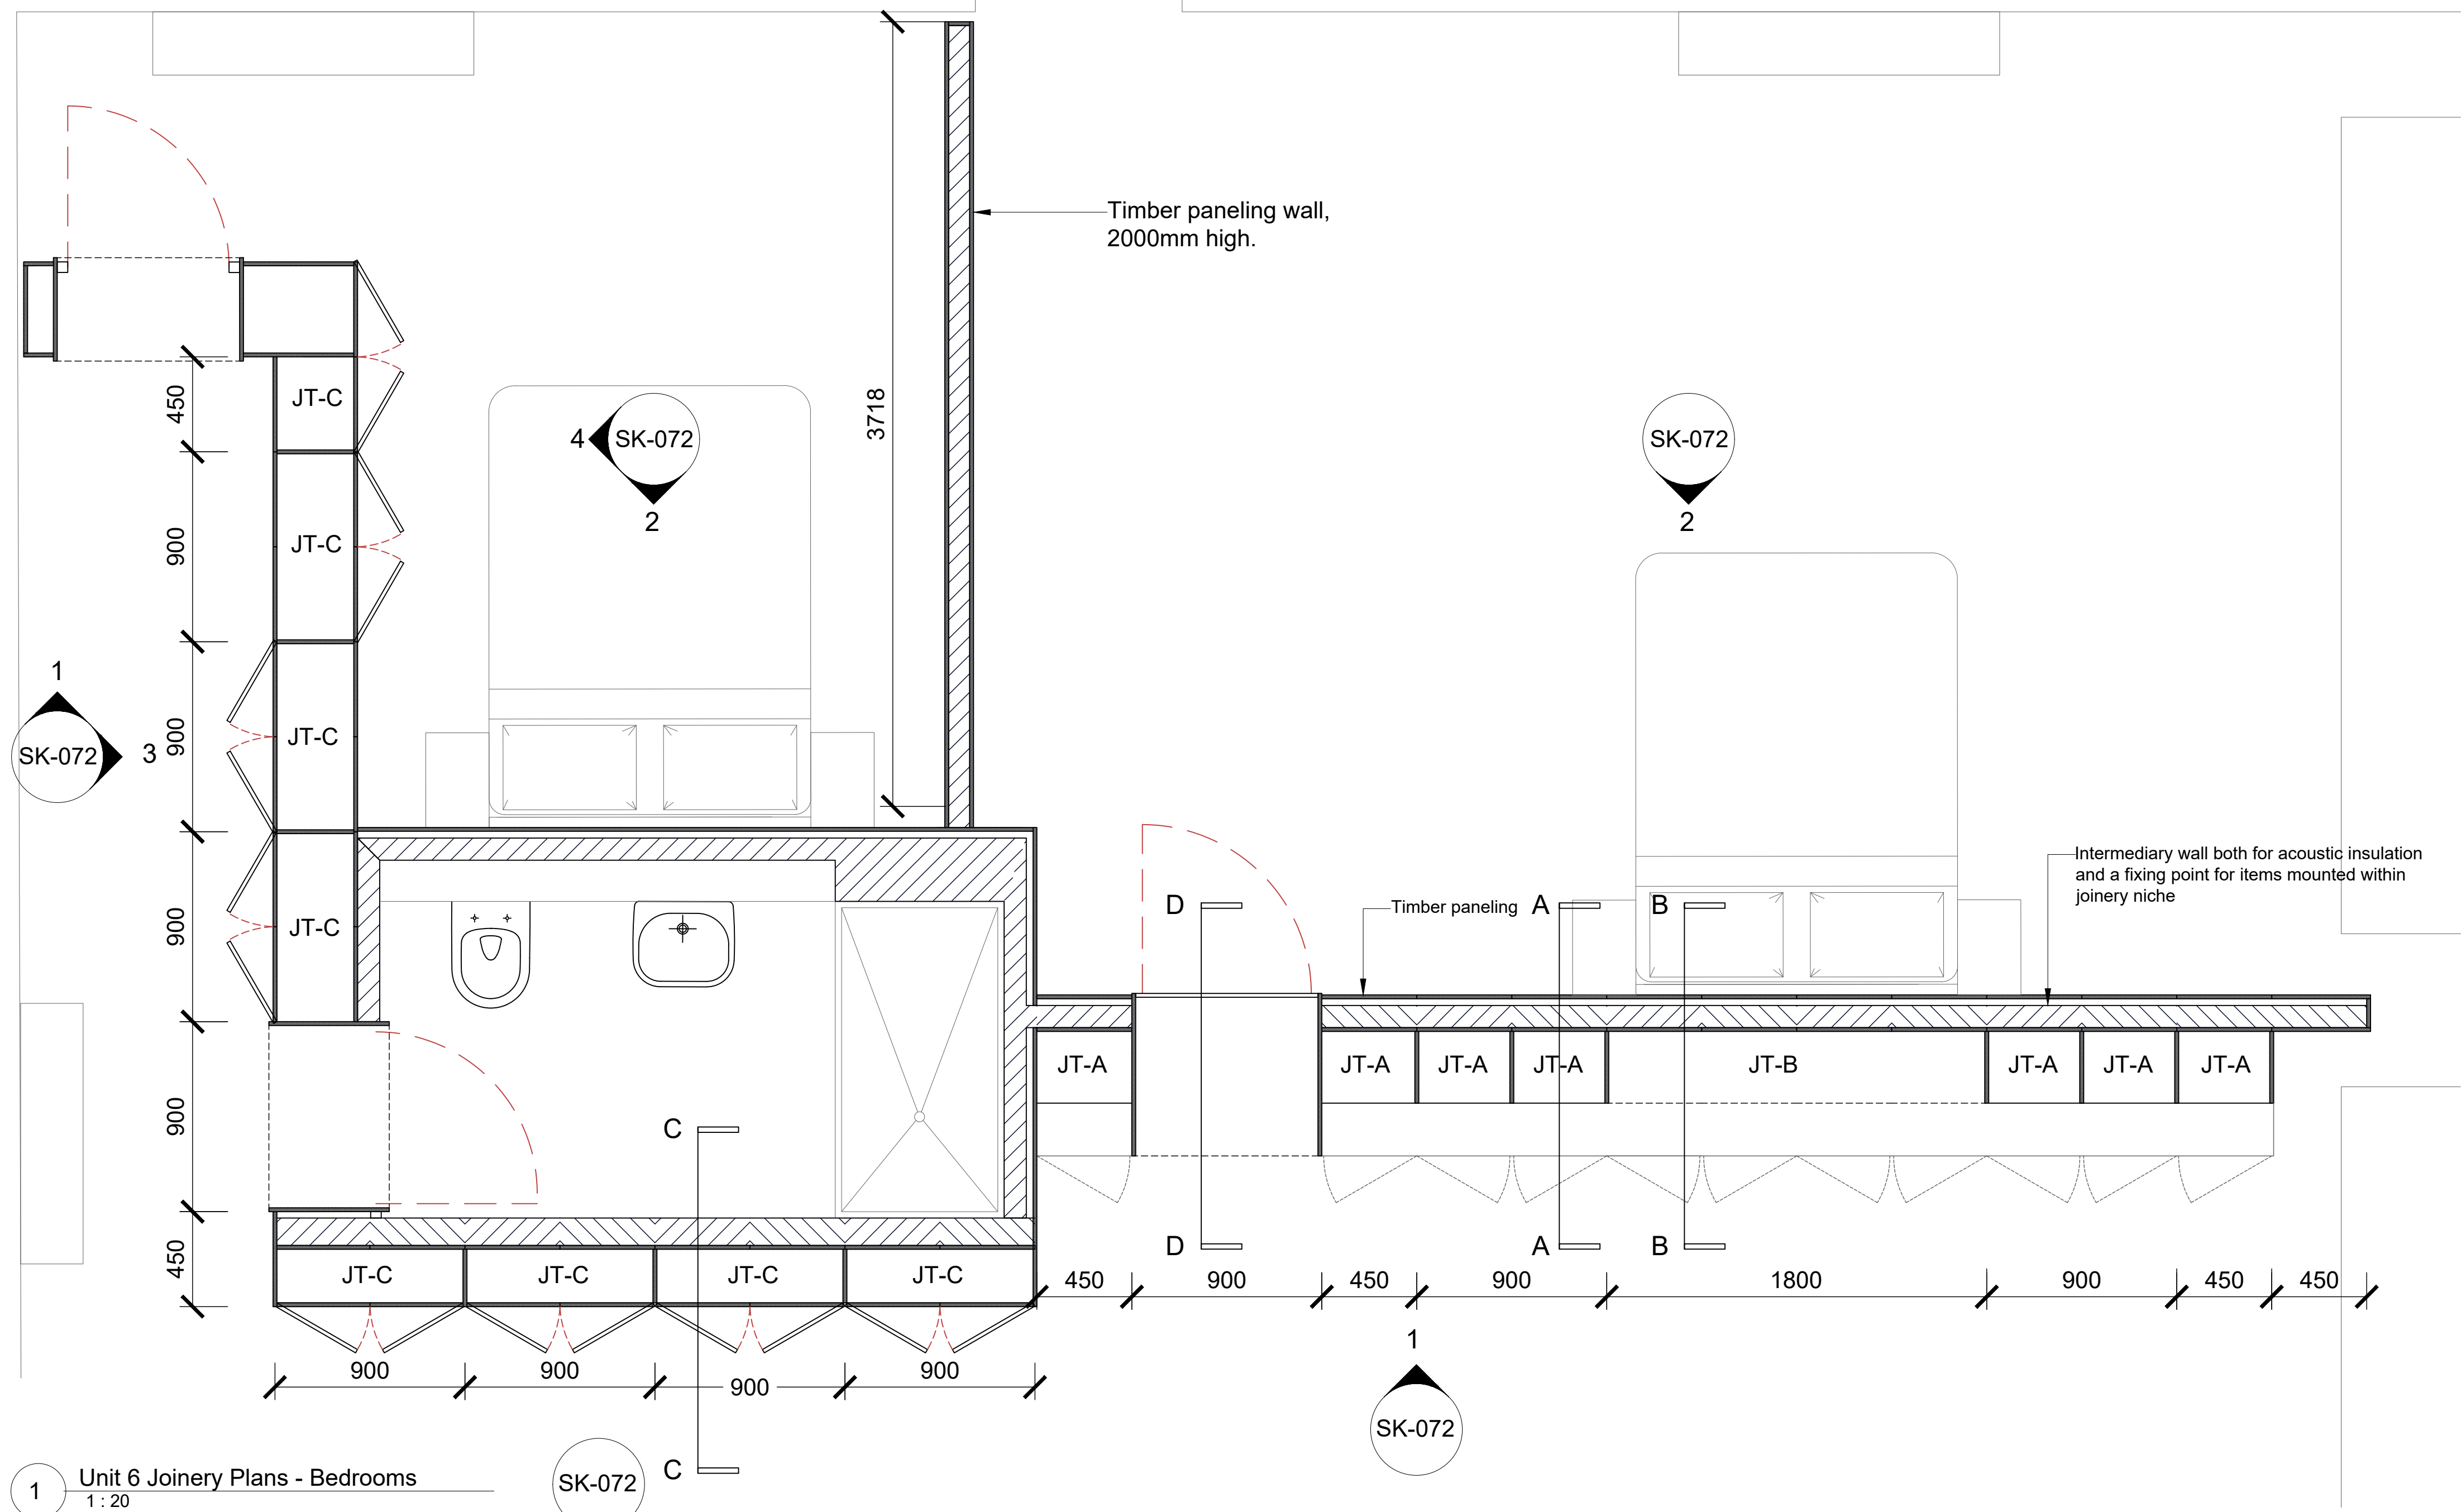

1 Unit 6 Joinery Plans - Bedrooms
1 : 20

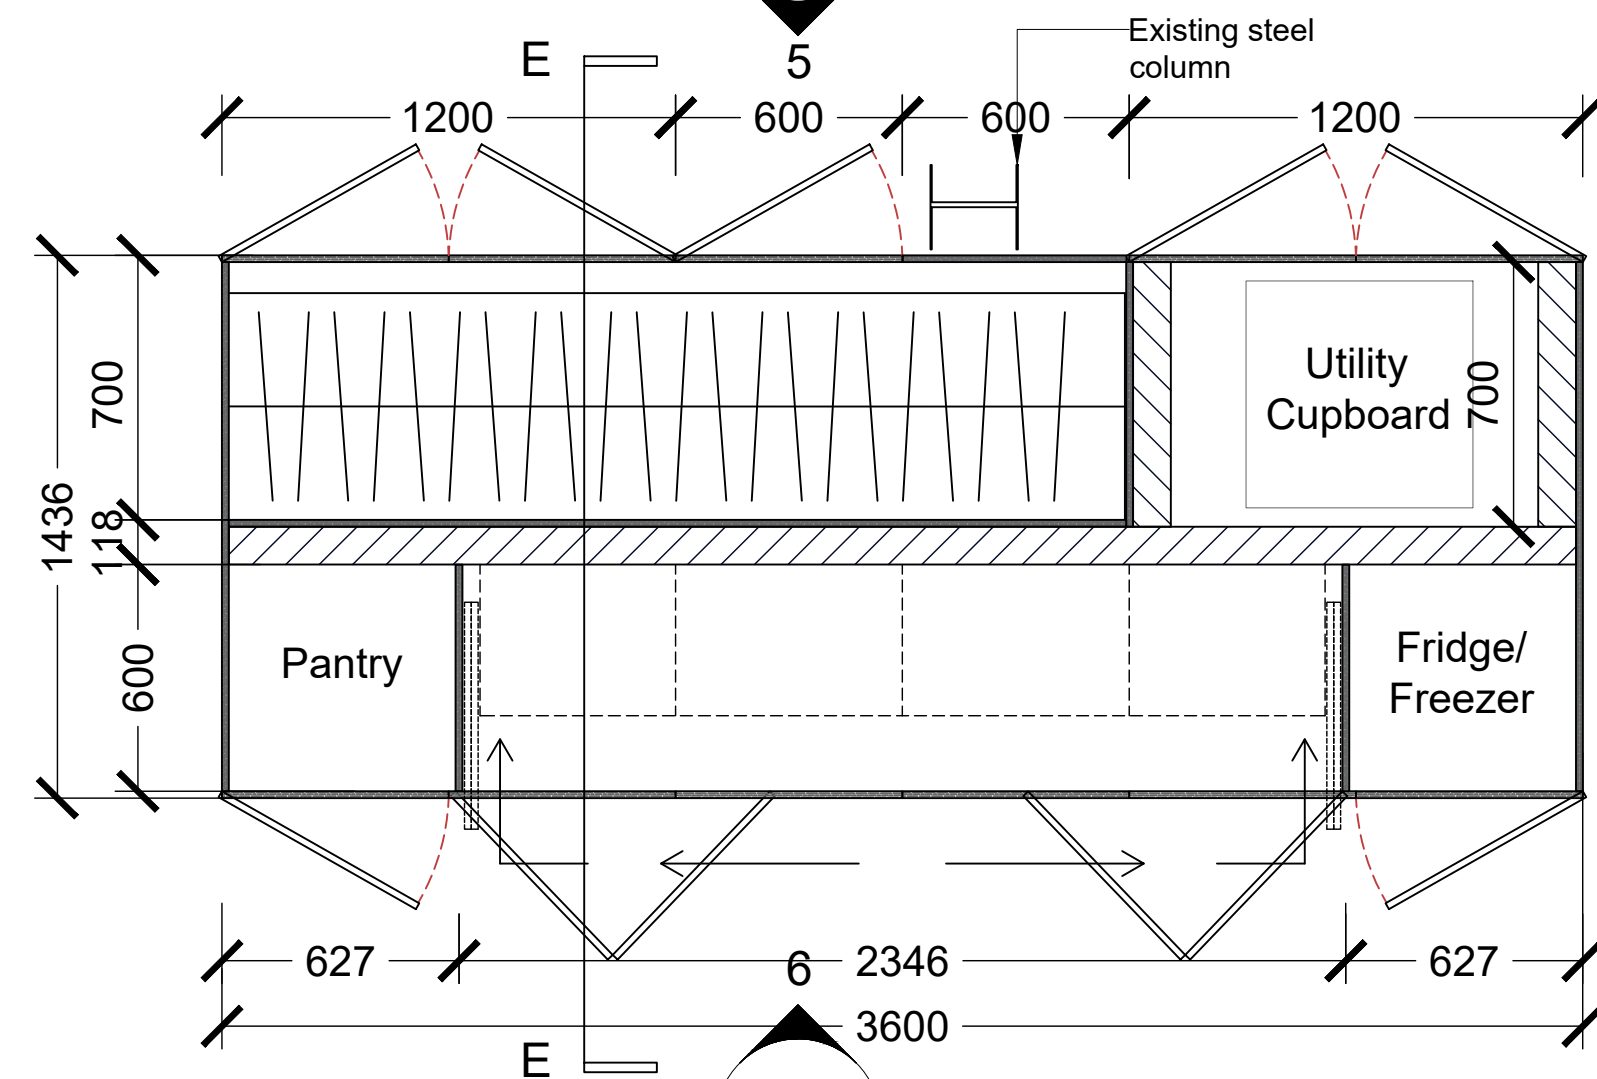

2 Unit 6 Joinery Plans - Kitchen/Utility
1 : 20

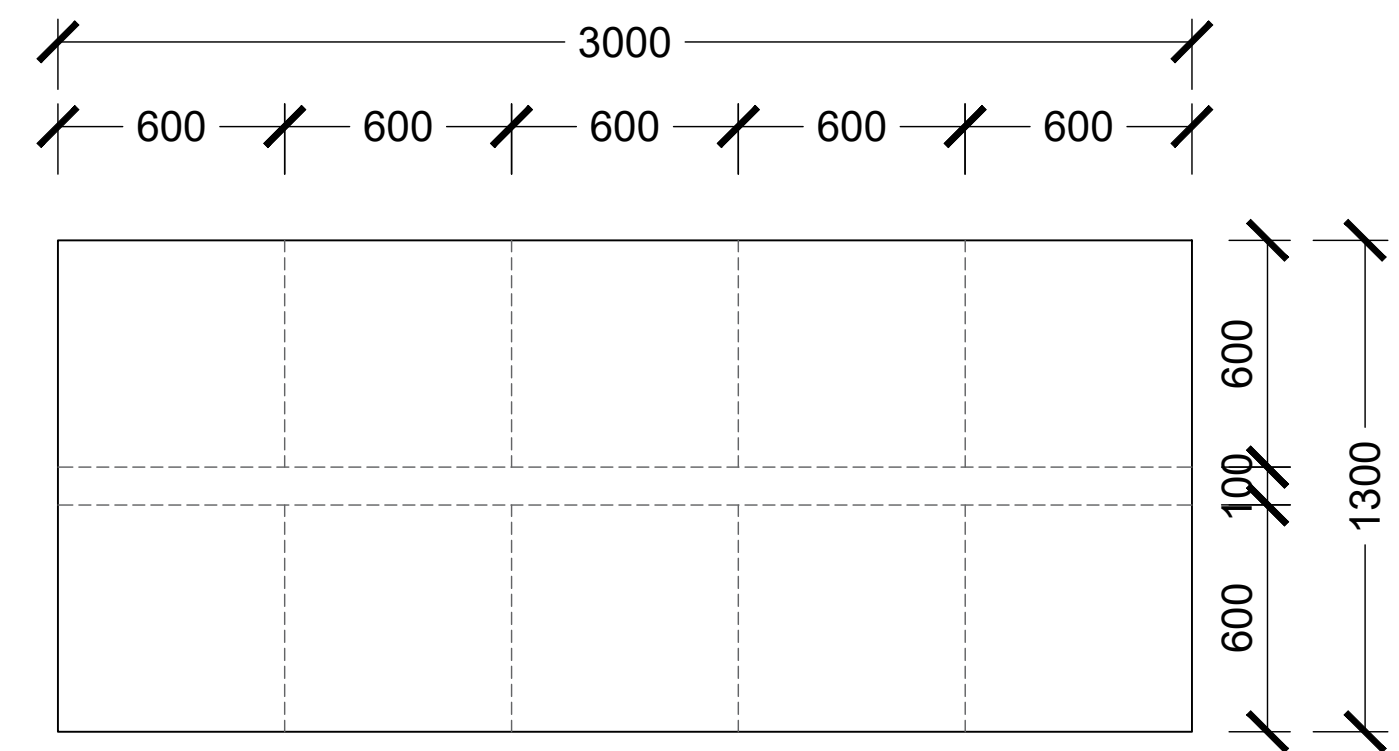

3 Unit 6 Joinery Plans - Kitchen Island
1 : 20

A1
A3

Revisions						Revisions					
Rev	Date	By	Description	Checked	Approved	Rev	Date	By	Description	Checked	Approved
P1	24.04.19	RB	For information	JM	RH						

KEY	
	EXISTING RETAINED WALLS
	PROPOSED WALLS
WALL TYPES AS PER: BFS_THA_PK_AL_700	

Architect / Originator: Tate Harmer		Unit G182, Stamford Works, 3 Gillet Street, London N16 8JH Tel: +44 (0)2037 241 7481 Email: studio@tateharmer.com		Do not scale. All dimensions to be checked on site. This drawing is copyright.	
Client: Platinum Land		8 Overpel House, 1 Duke of York Square, Kings Road, London, SW3 4LX		Date of Origin: 28.11.17	
Project: Belsize Park Firestation		Drawing Title: Proposed Unit 6 Joinery - Plans		Drawn By: TS	
Drawing Status: Planning		Scale: 1:20 @ A1		Revision	
Client Sign Off		Drawing Number: BFS_THA_PR_SK_071_P1			