


2 - Fireman Pole Cabinet
1:20 Plan Diagram

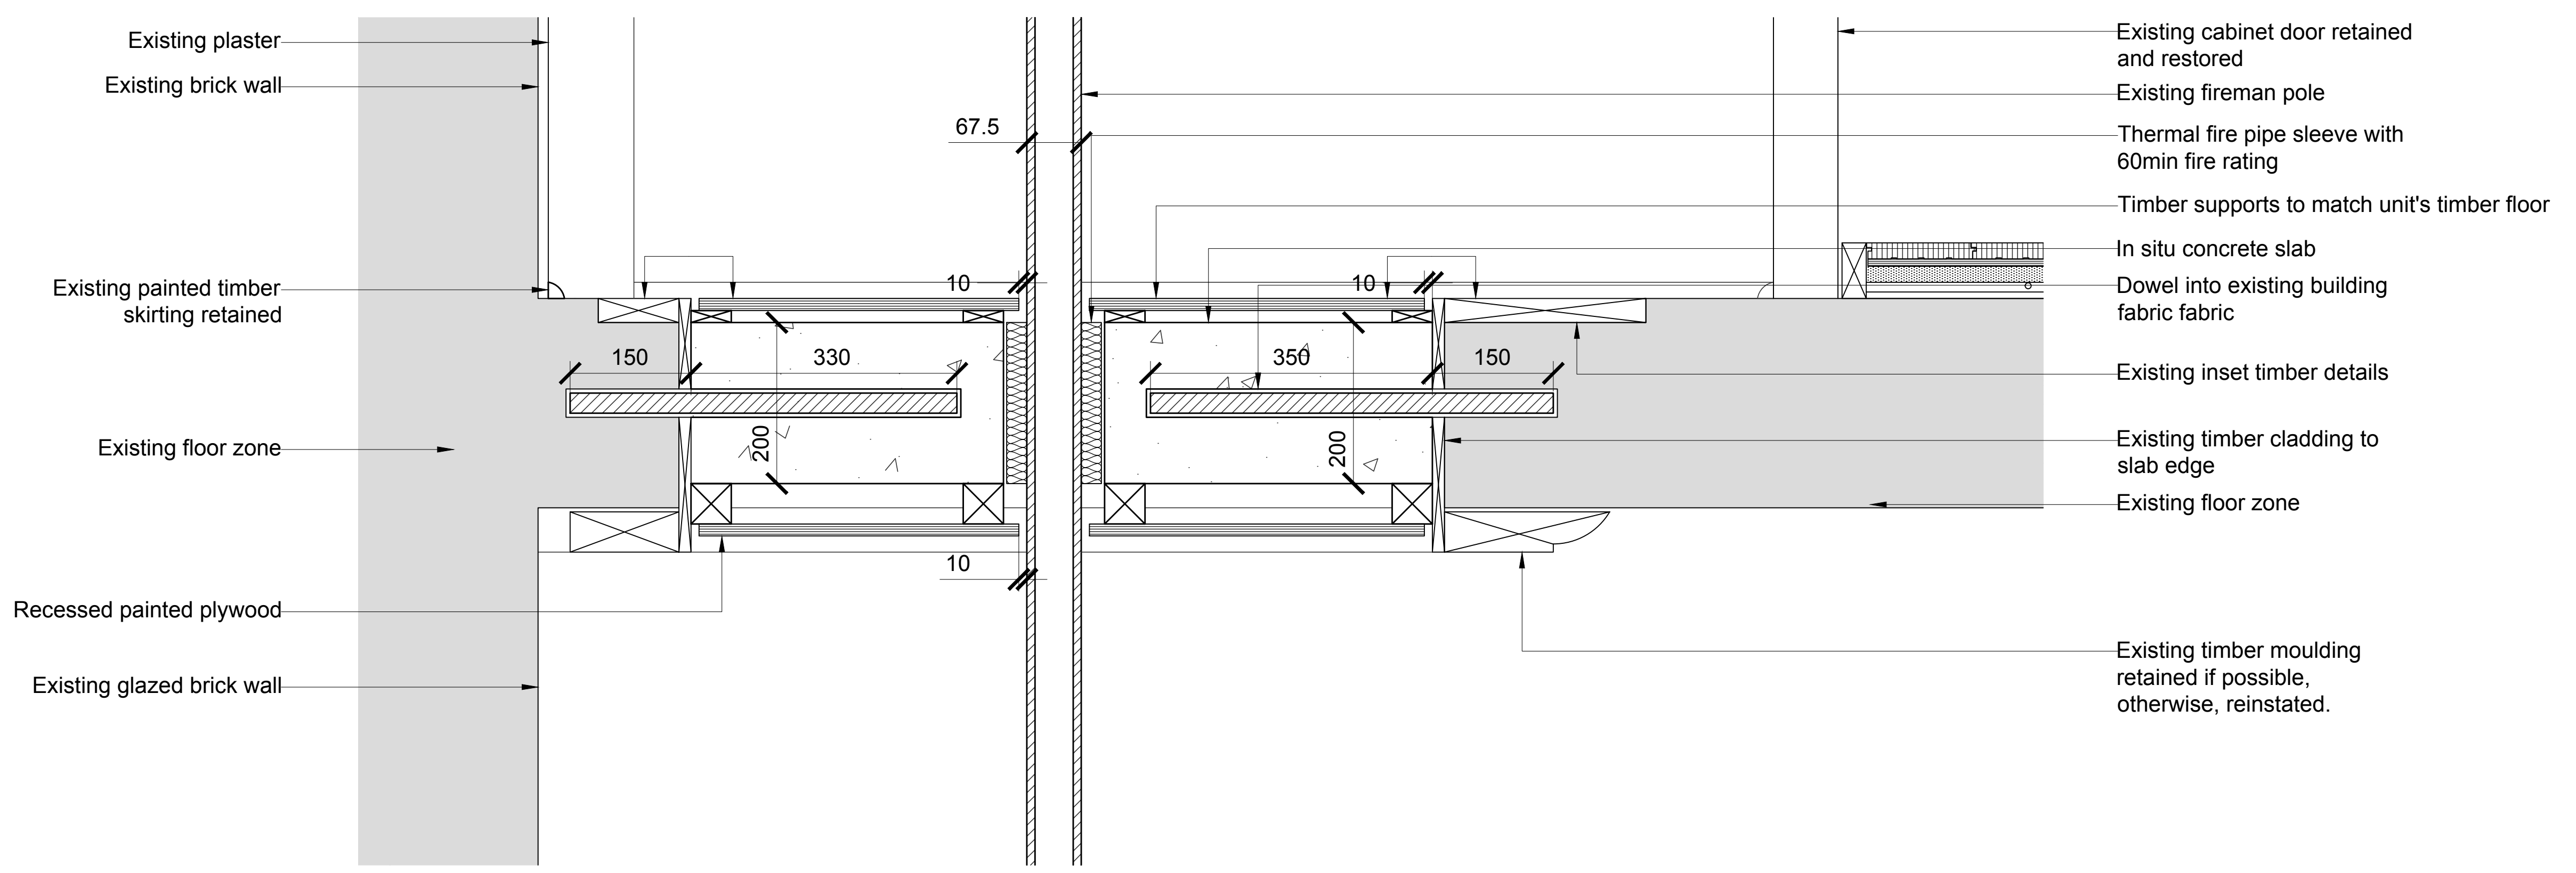

1 - Fireman Pole Floor Detail:
Section

| Revisions | | Revisions | | | | | | | | | |
|-----------|----------|-----------|-------------------------------|---------|----------|-----|------|----|-------------|---------|----------|
| Rev | Date | By | Description | Checked | Approved | Rev | Date | By | Description | Checked | Approved |
| P1 | 22.05.18 | TS | Planning Conditions Discharge | RB | RH | | | | | | |
| | | | | | | | | | | | |
| | | | | | | | | | | | |
| | | | | | | | | | | | |
| | | | | | | | | | | | |

NOTE: Dimensions taken from existing survey drawings. Site verification required

| | | |
|---|---|--|
| Architect / Originator: Tate Hammar | Unit G160, Stamford Works, 3 Gillet Street, London N16 6JH Tel: +44 (0)207 241 7481 Email: studio@tatehammar.com | Do not scale. All dimensions to be checked on site. This drawing is copyright. |
| Client: Platinum Land | 8 Querpel House, 1 Duke of York Square Kings Road, London, SW3 4LY | Date of Origin: 28.11.17 |
| Project: Belsize Park Firestation | | Drawn By: TS |
| Drawing Title: Fireman's Pole Floor Detail | | Scale: 1:5 |
| Client Sign Off | Drawing Number: BFS THA PR AL 816 P1 | Drawing Status: Planning |

A1
A3